


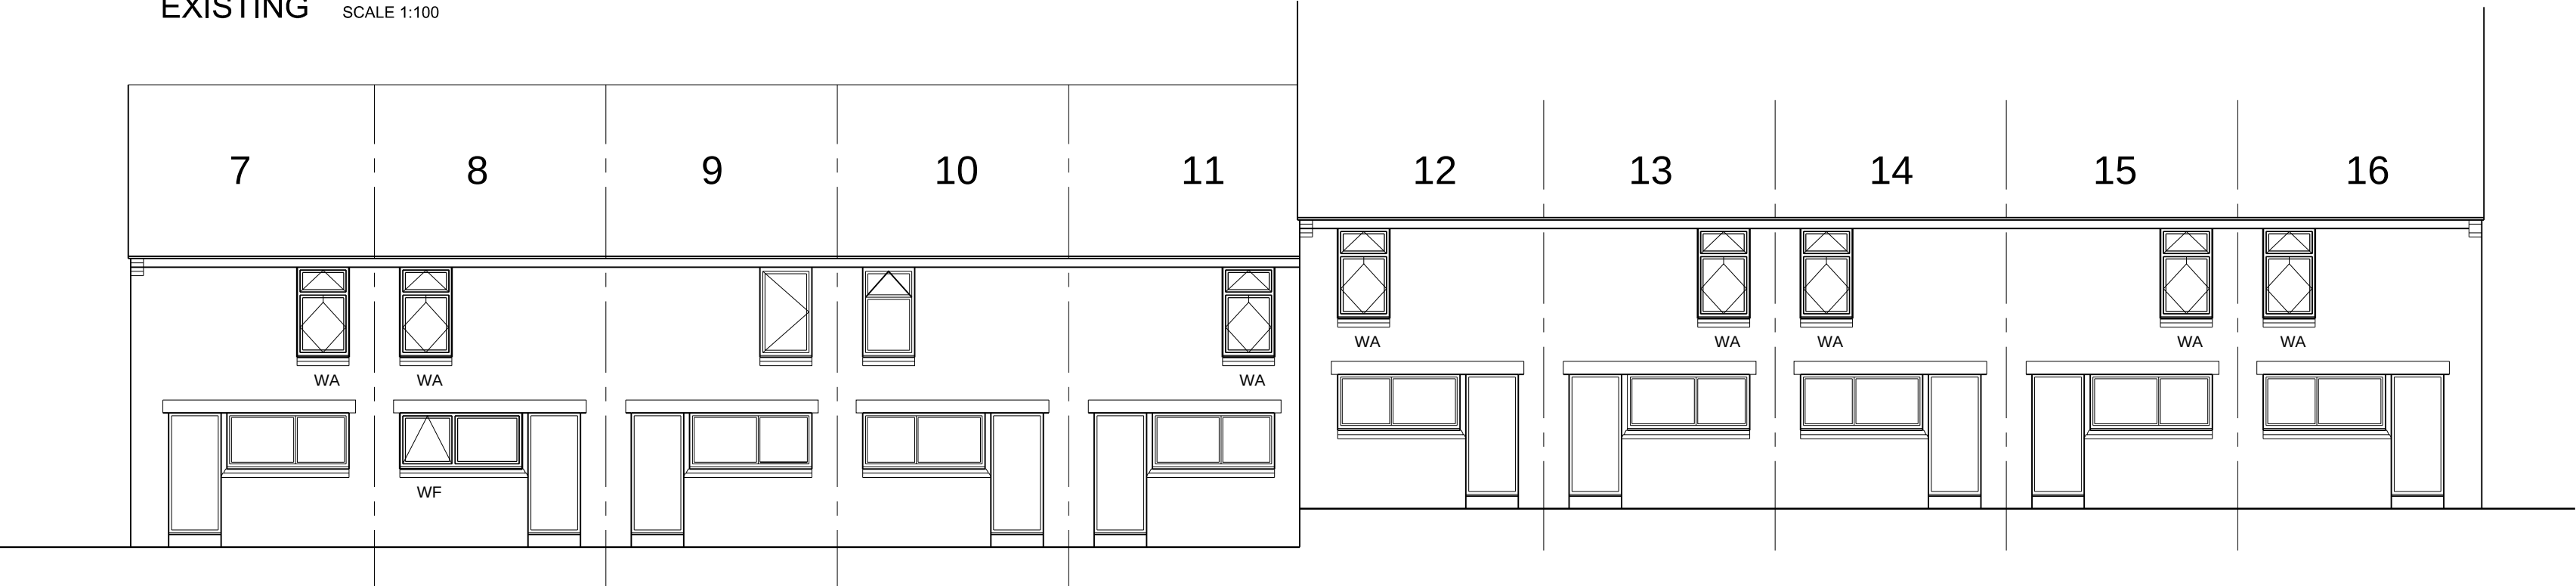

PROPERTIES 7-16
FRONT ELEVATION
EXISTING

SCALE 1:100




PROPERTIES 7-16
FRONT ELEVATION
PROPOSED

SCALE 1:100




PROPERTIES 7-16
REAR ELEVATION
EXISTING

SCALE 1:100

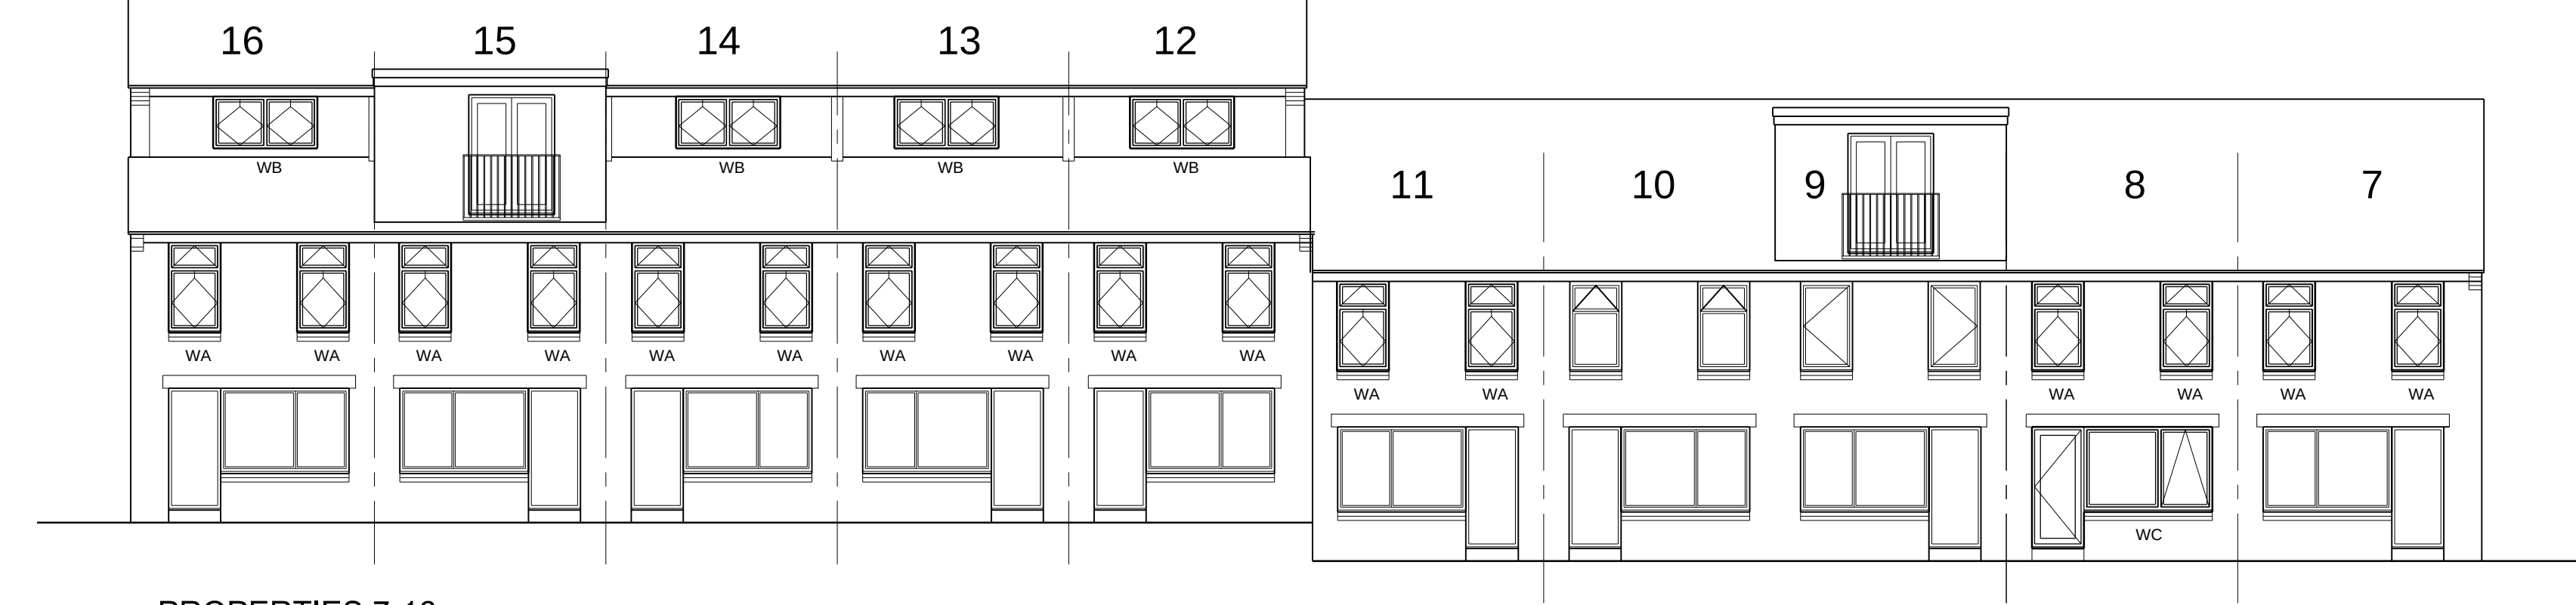

PROPERTIES 7-16
REAR ELEVATION
PROPOSED

SCALE 1:100

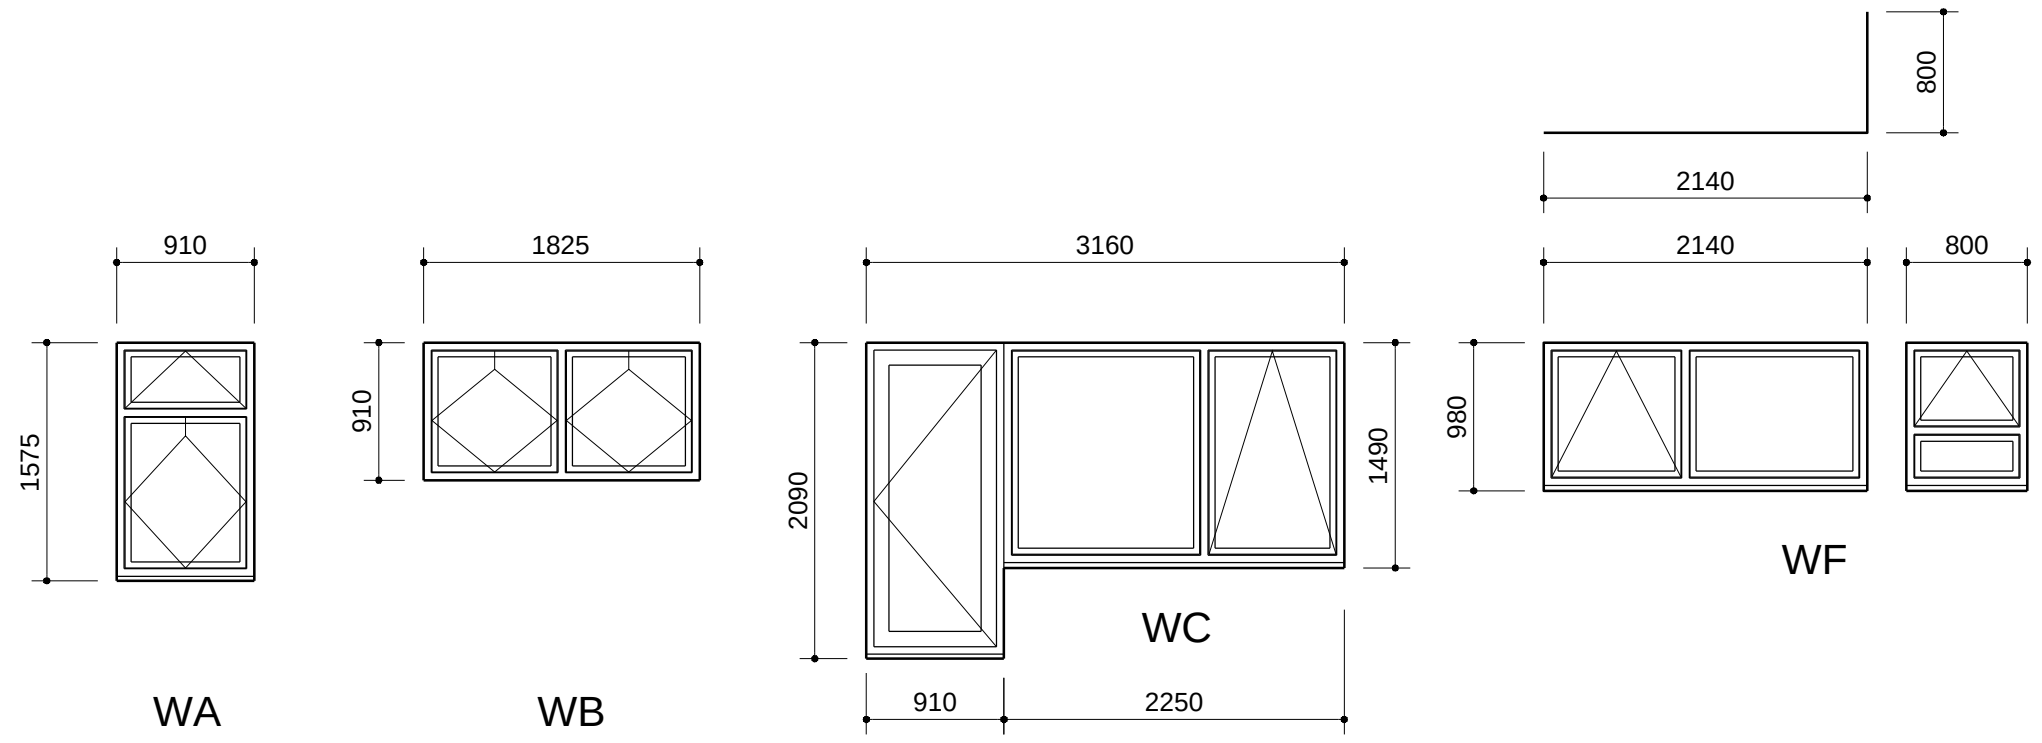


WA

WB

WF

NEW WINDOW STYLE
Dimensions shown are for Quotation purpose only
Detailed survey to be completed before manufacture
of windows and panels by Supplier
SCALE 1:50

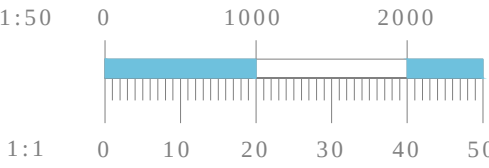

BLOCK 7-16 :

- HOUSE 7 Windows replaced with aluminium WA x 3,
HOUSE 8 Windows replaced with aluminium WA x 3, WC x 1, WF X 1
HOUSE 11 Windows replaced with aluminium WA x 3
HOUSE 12 Windows replaced with aluminium WA x 3, WB x 1
HOUSE 13 Windows replaced with aluminium WA x 3, WB x 1
HOUSE 14 Windows replaced with aluminium WA x 3, WB x 1
HOUSE 15 Windows replaced with aluminium WA x 3,
HOUSE 16 Windows replaced with aluminium WA x 3, WB x 1

SPECIFICATION:
ATRASEAL ALUMINIUM WINDOW SYSTEM
Colour White
Incorporating low E glass sealed units with argon gas filled spacer,

U value to be 1.4W/m²K

All windows manufactured to PAS24 to achieve Secure by Design

WINDOW REPLACEMENT AT
7-16 FLEET SQUARE
LONDON
WC1X0PA
ELEVATIONS AND
WINDOW STYLES
HOUSES 7,8,11,12,13,15,16

SCALE 1/50,1/100 DATE DEC 2021
DRAWN RM

21021/02
Issue

Astraseal House
Paterson Road
Wellingborough
Northants
NN8 4EX
Tel 01933 227233

Astraseal
GRAHAM HOLMES