



PROPERTIES 1-6  
FRONT ELEVATION  
EXISTING

SCALE 1:100

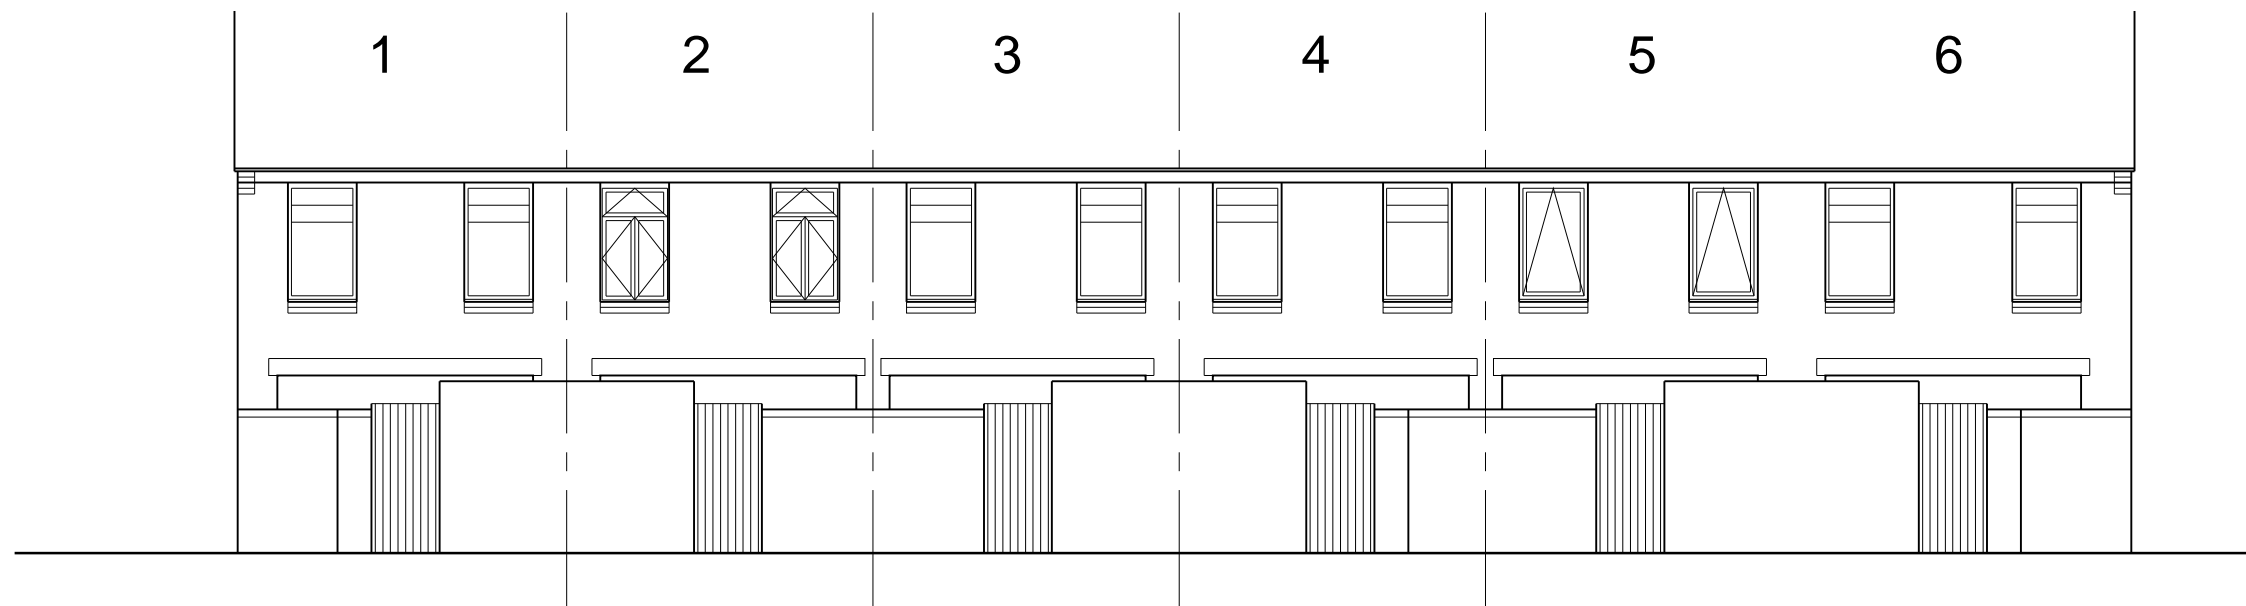


PROPERTIES 1-6  
REAR ELEVATION  
EXISTING

SCALE 1:100

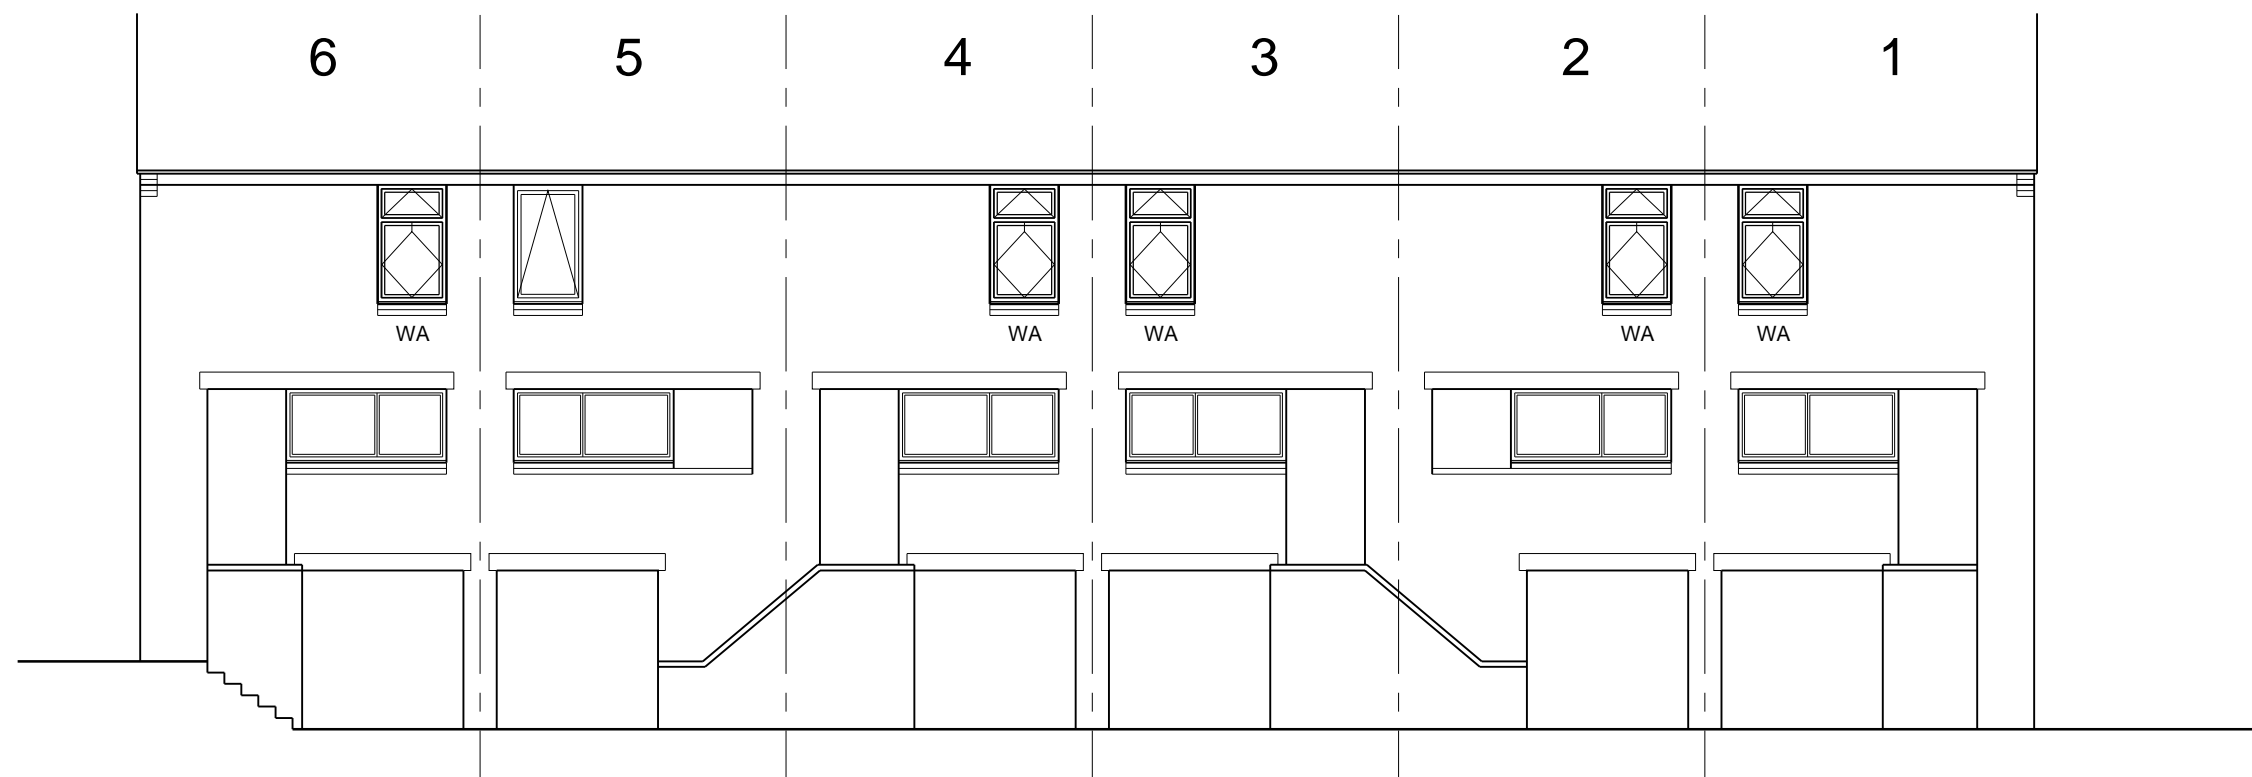

PROPERTIES 1-6  
FRONT ELEVATION  
PROPOSED

SCALE 1:100


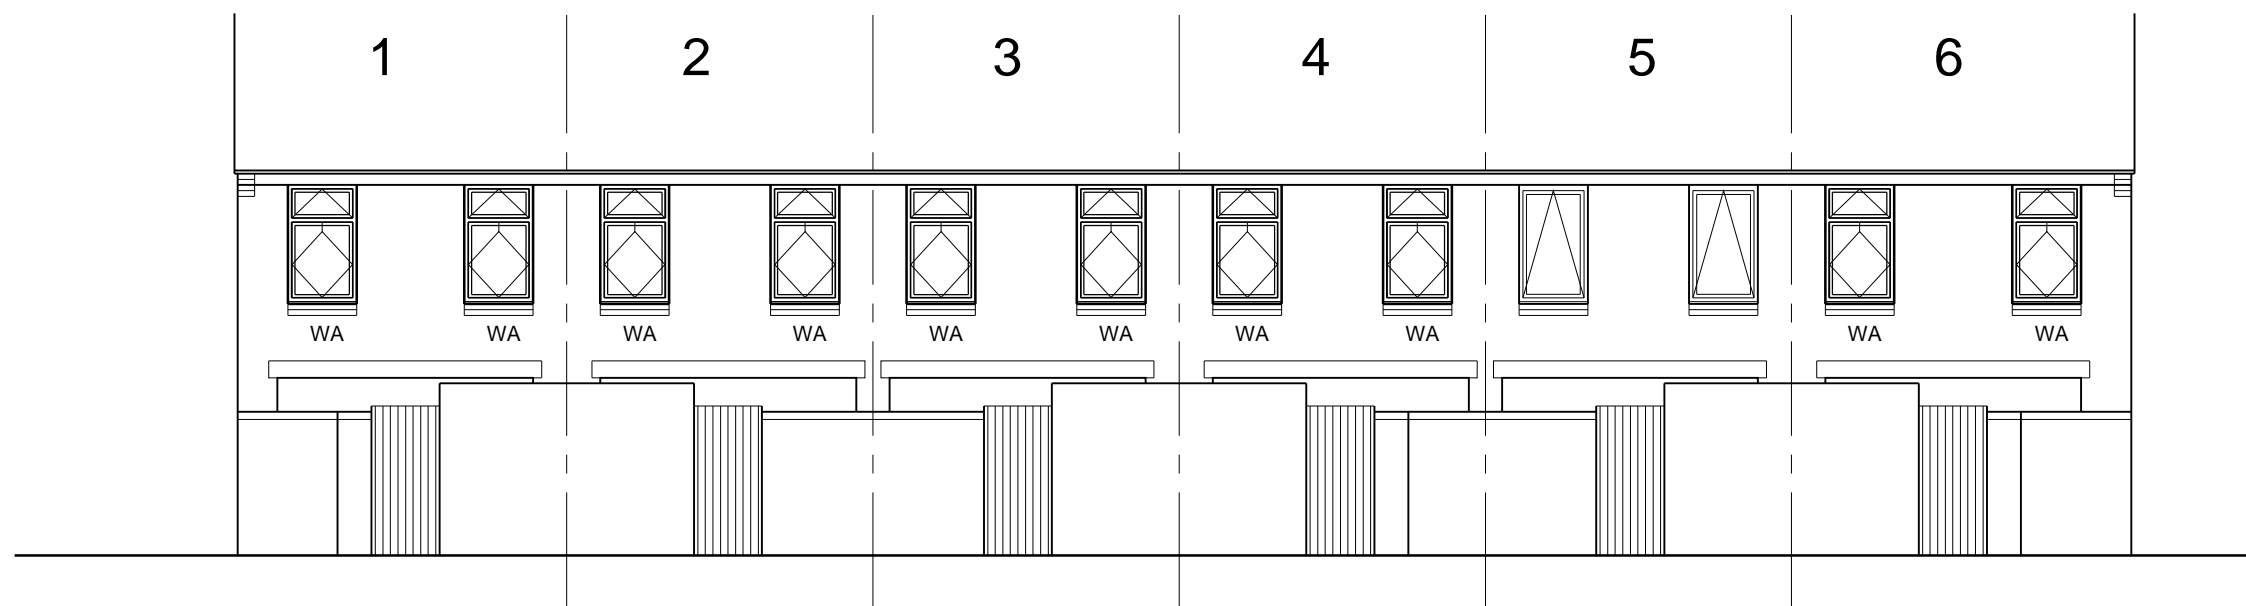


PROPERTIES 1-6  
REAR ELEVATION  
PROPOSED

SCALE 1:100


BLOCK 1-6 :

- |         |  |
|---------|--|
| HOUSE 1 | All First Floor Windows replaced with aluminium W1 |
| HOUSE 2 | All First Floor Windows replaced with aluminium W1 |
| HOUSE 3 | All First Floor Windows replaced with aluminium W1 |
| HOUSE 4 | All First Floor Windows replaced with aluminium W1 |
| HOUSE 6 | All First Floor Windows replaced with aluminium W1 |

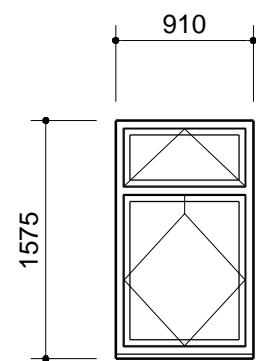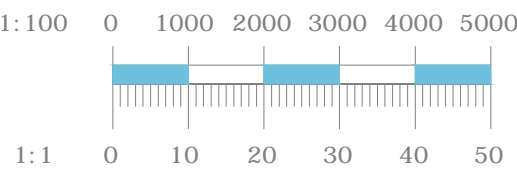

WA

NEW WINDOW STYLE  
Dimensions shown are for Quotation purpose only  
Detailed survey to be completed before manufacture  
of windows and panels by Supplier  
SCALE 1:50

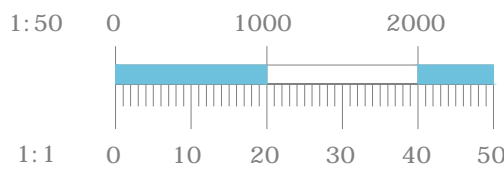

SPECIFICATION:  
ATRASEAL ALUMINIUM WINDOW SYSTEM  
Colour White  
Incorporating low E glass sealed units with argon gas filled spacer,

U value to be 1.4W/m²K

All windows manufactured to PAS24 to achieve Secure by Design

WINDOW REPLACEMENT AT  
1-6 FLEET SQUARE  
LONDON  
WC1X0PA  
ELEVATIONS AND  
WINDOW STYLES  
HOUSES 1,2,3,4,6 TOP FLOOR

SCALE 1/100 DATE DEC 2021  
DRAWN RM

21021/01  
Issue

Astraseal House  
Paterson Road  
Wellingborough  
Northants  
NN8 4EX  
Tel 01933 227233

