





EXISTING PART PLAN

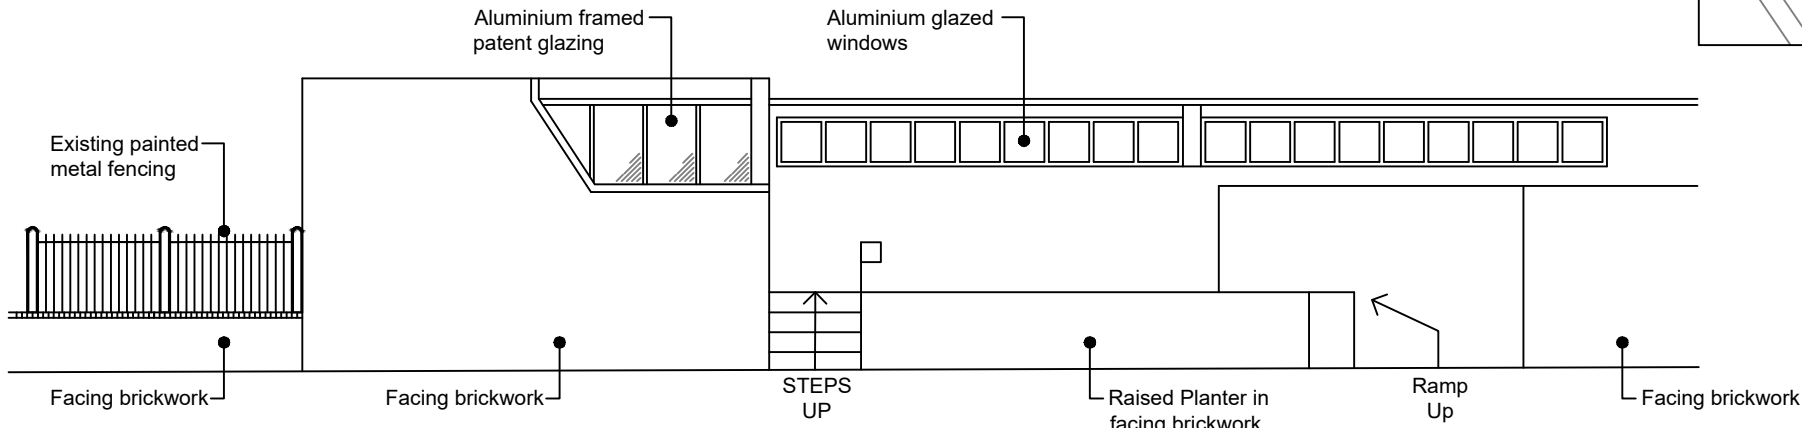


EXISTING PART FRONT ELEVATION

 

Scaler Bar

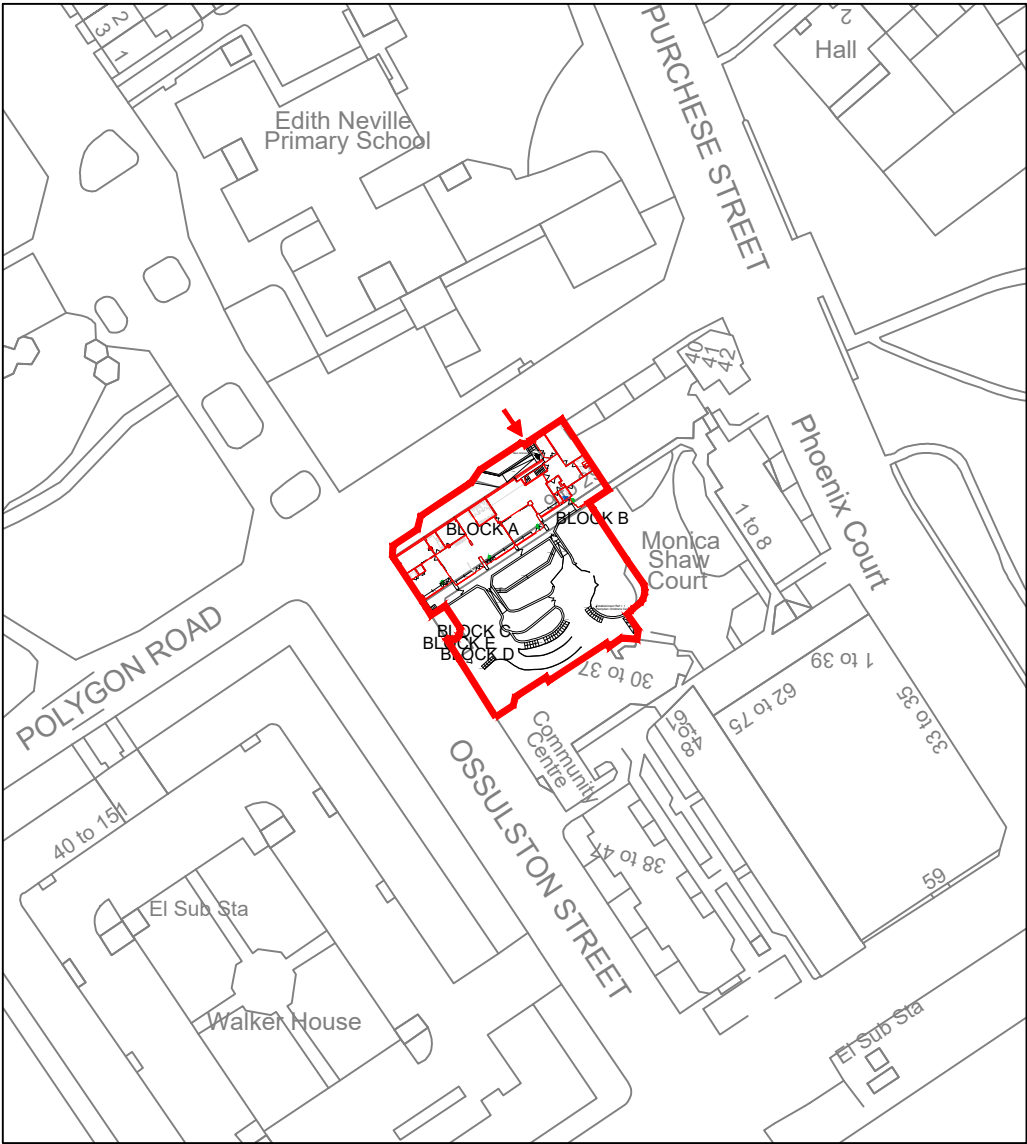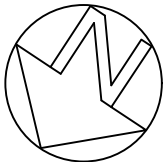

OS PLAN  
SCALE 1:1250

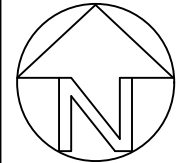

Revision	Date	Description	Dwn	Chk



Vision, form and function

London  
Billericoy  
Cambridge  
Colchester  
Norwich  
Oxford

London  
10-12 Alie Street  
London E1 8DE  
T: 020 7680 4400  
www.ingletonwood.co.uk

Project: <b>HAMPDEN NURSERY</b> 80 POLYGON ROAD, LONDON, NW1 1HQ					
Drawing Title: <b>EXISTING PART PLAN &amp; PART FRONT ELEVATION</b>					
Client: <b>CAMDEN COUNCIL</b>					
Drawn: <b>LAR</b>	Checked: <b>TP</b>	Date: <b>21.12.21</b>	Scale: <b>1:100</b>	Paper Size: <b>A3</b>	
Job No.: <b>813188</b>	Dwg No.: <b>01</b>	Stage:		Revision:	