

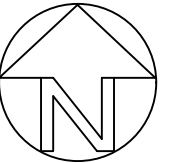


All dimensions to be verified on site by Main Contractor before the start of any shop drawings or work whatsoever either on their own behalf or that of sub-contractors.  
Report any discrepancies to the Contract Administrator at once.  
This drawing is to be read with all relevant Architect's and Engineer's drawings and other relevant information.  
© Ingleton Wood LLP

LEGEND: DO NOT SCALE

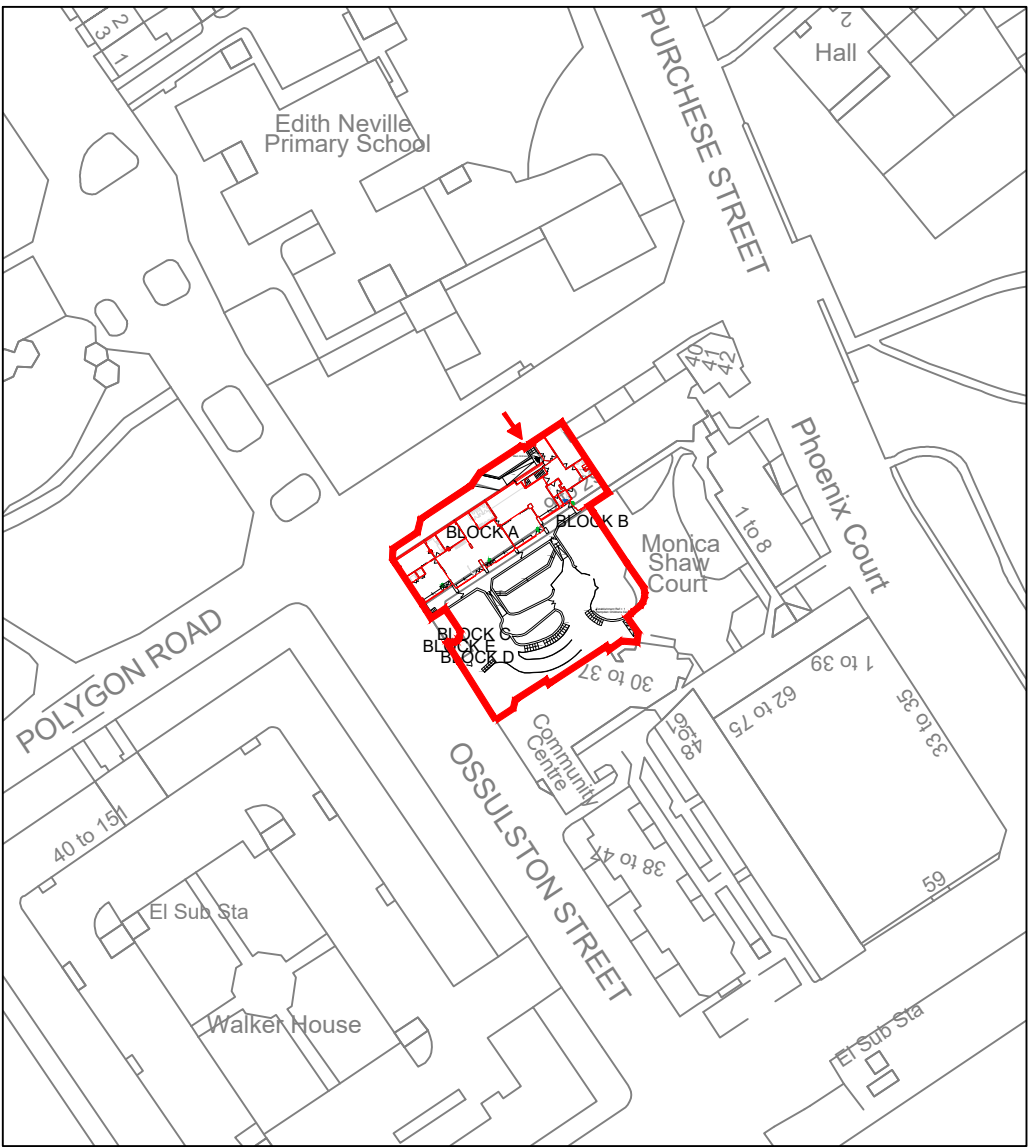

Revision	Date	Description	Dwn	Chk

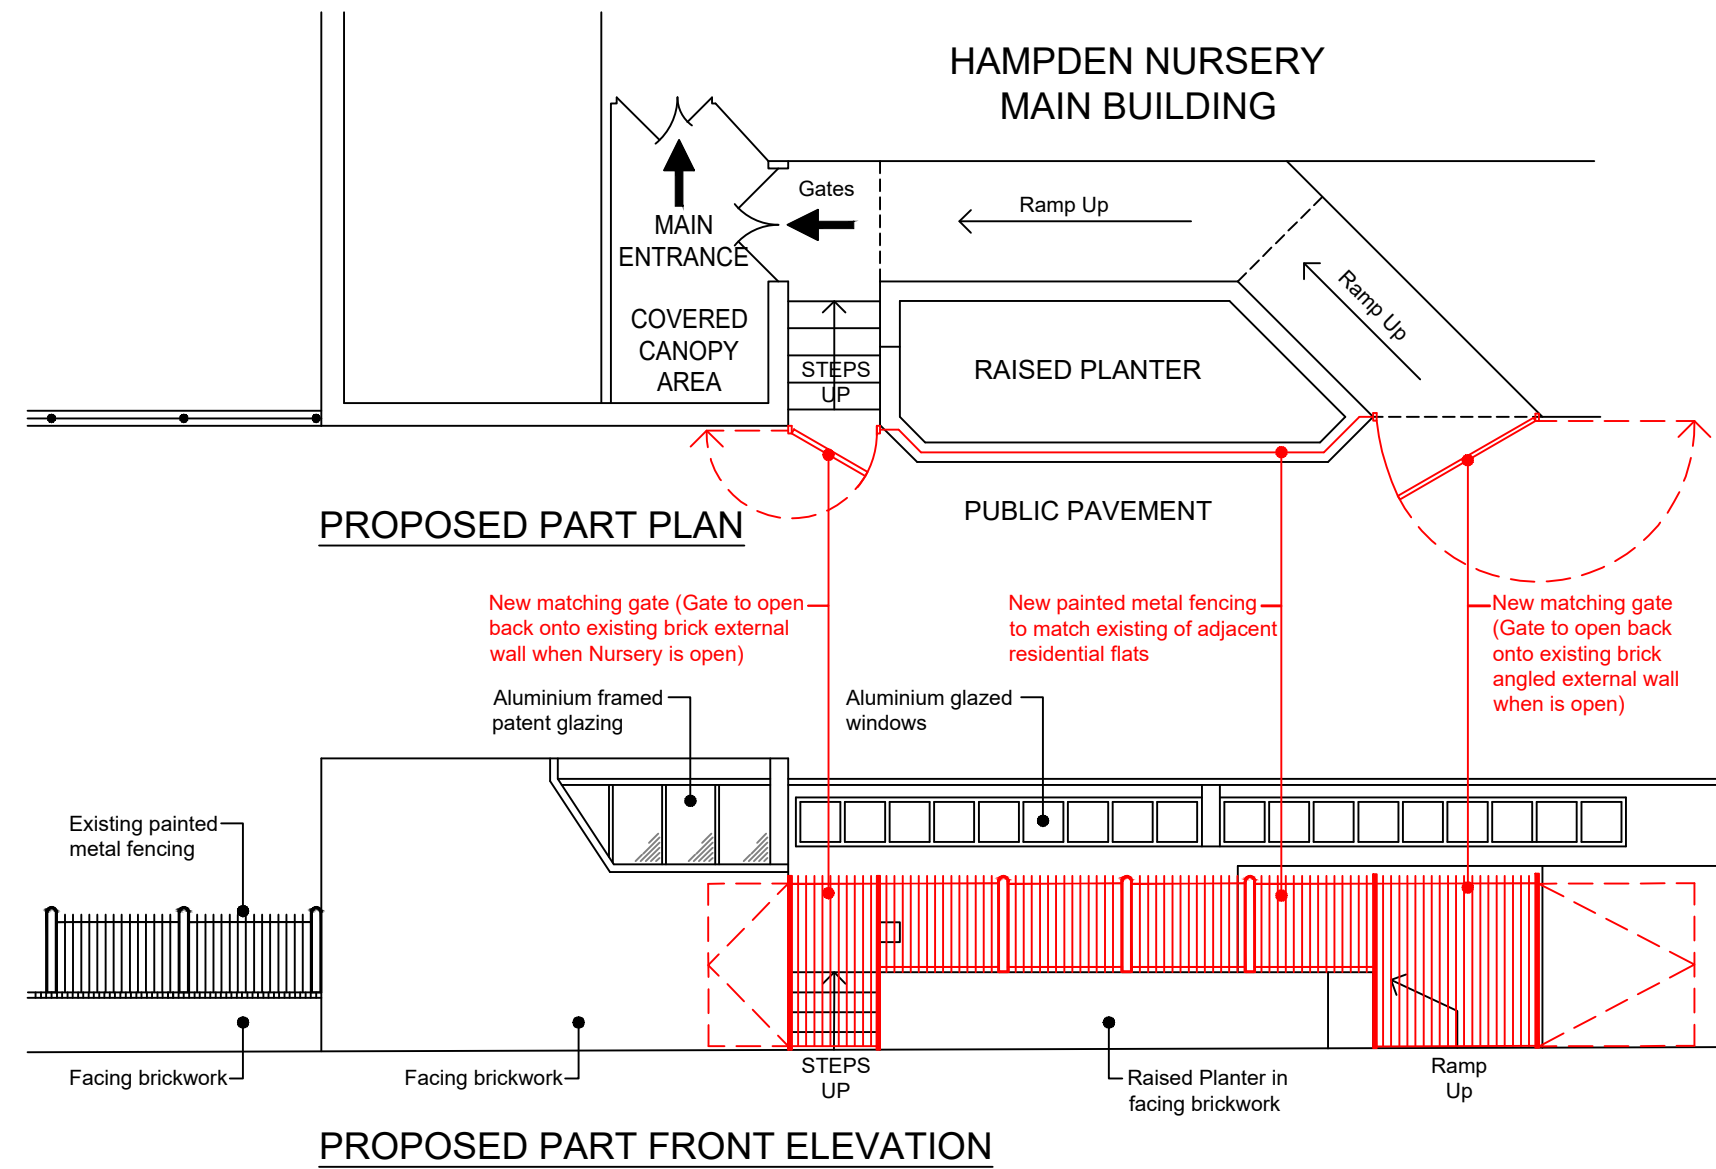

Vision, form and function

London  
Billericoy  
Cambridge  
Colchester  
Norwich  
Oxford

London  
10-12 Alie Street  
London E1 8DE  
T: 020 7680 4400  
www.ingletonwood.co.uk

Project:  
**HAMPDEN NURSERY**  
80 POLYGON ROAD, LONDON, NW1 1HQ

SECURITY IMPROVEMENTS  
Drawing Title:  
**PROPOSED PART PLAN & PART FRONT ELEVATION**

Client:  
**CAMDEN COUNCIL**

Drawn:	Checked:	Date:	Scale:	Paper Size:
LAR	TP	11.01.22	1:100	A3
Job No.:	Dwg No.:	Stage:	Revision:	
813188	11			