


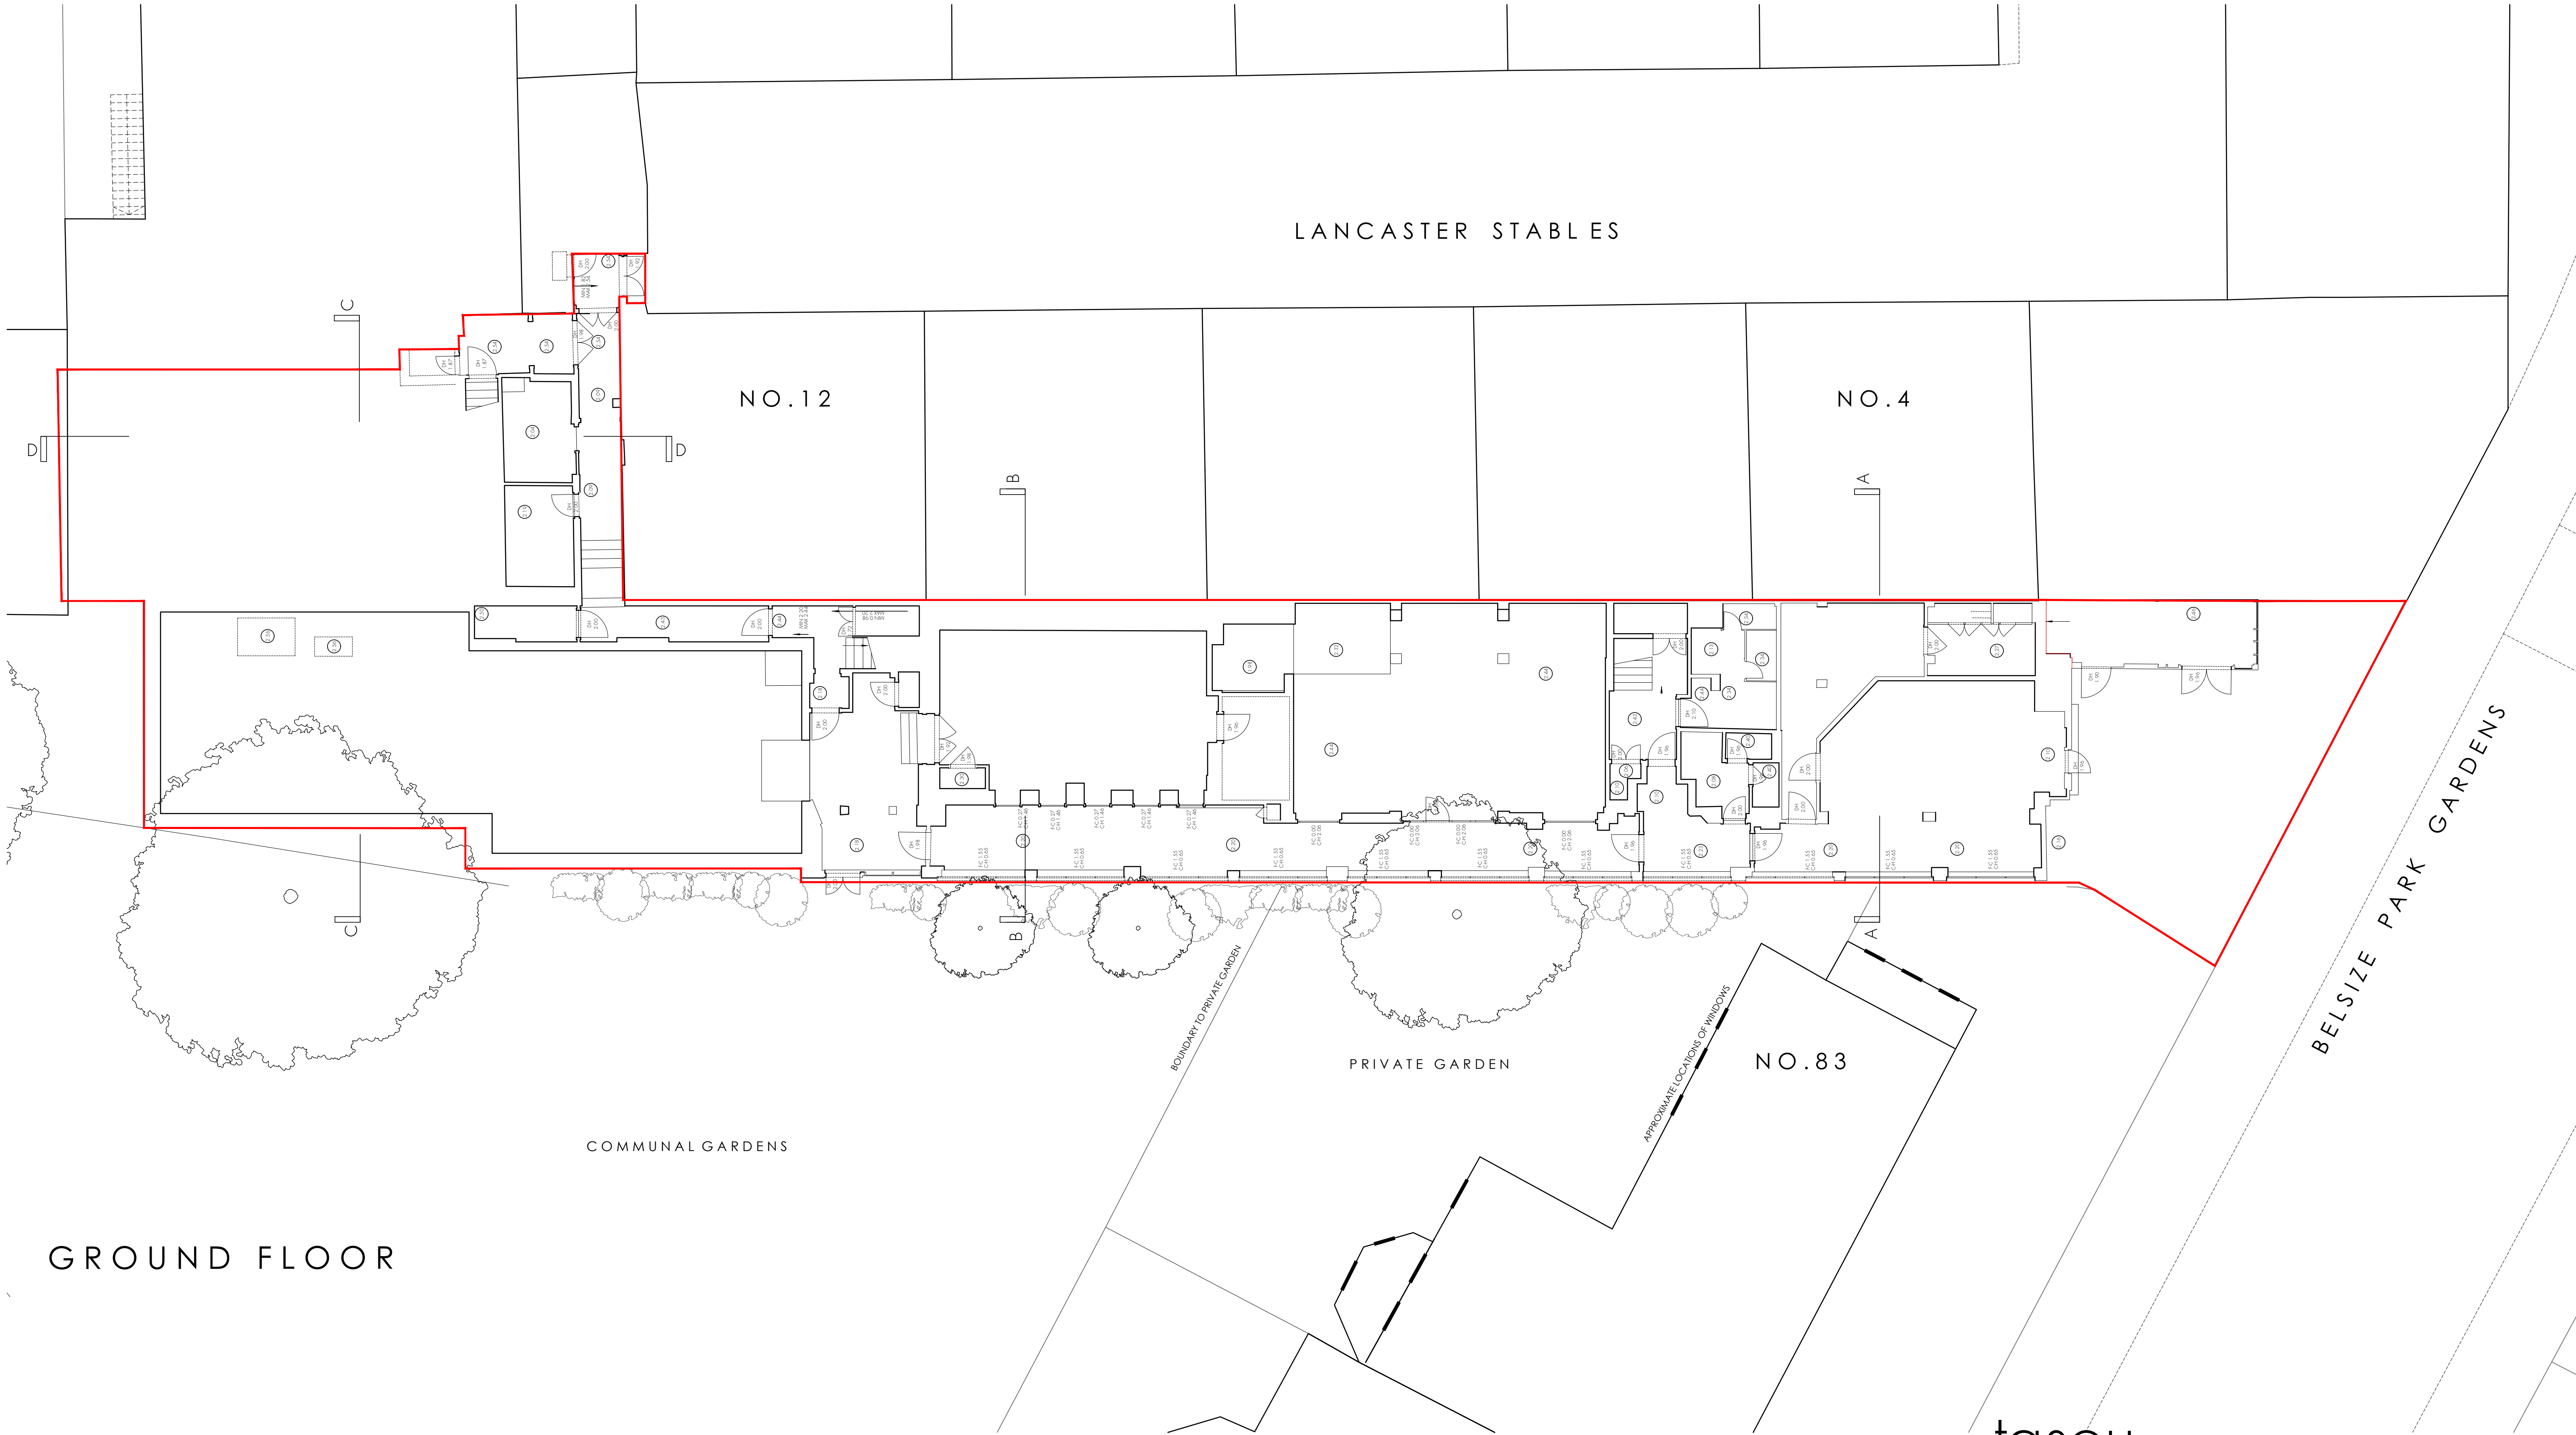


GROUND FLOOR

tasou
associates


architects + structural engineers

4 Armwell Street, London. EC1R 1UQ T:020 7713 7070 F:020 7713 7071 E:tasou@tasou.co.uk

A. 15.03.2022 GRAPHICAL REVISION

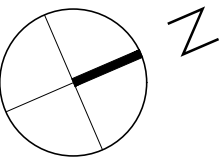

project	81 BELSIZE PARK GARDENS		
dwg title	EXISTING GROUND FLOOR		
job no.	1698	dwg no.	EX.01
date	FEB 2022	scale @ A1	1:100
		rev.	A

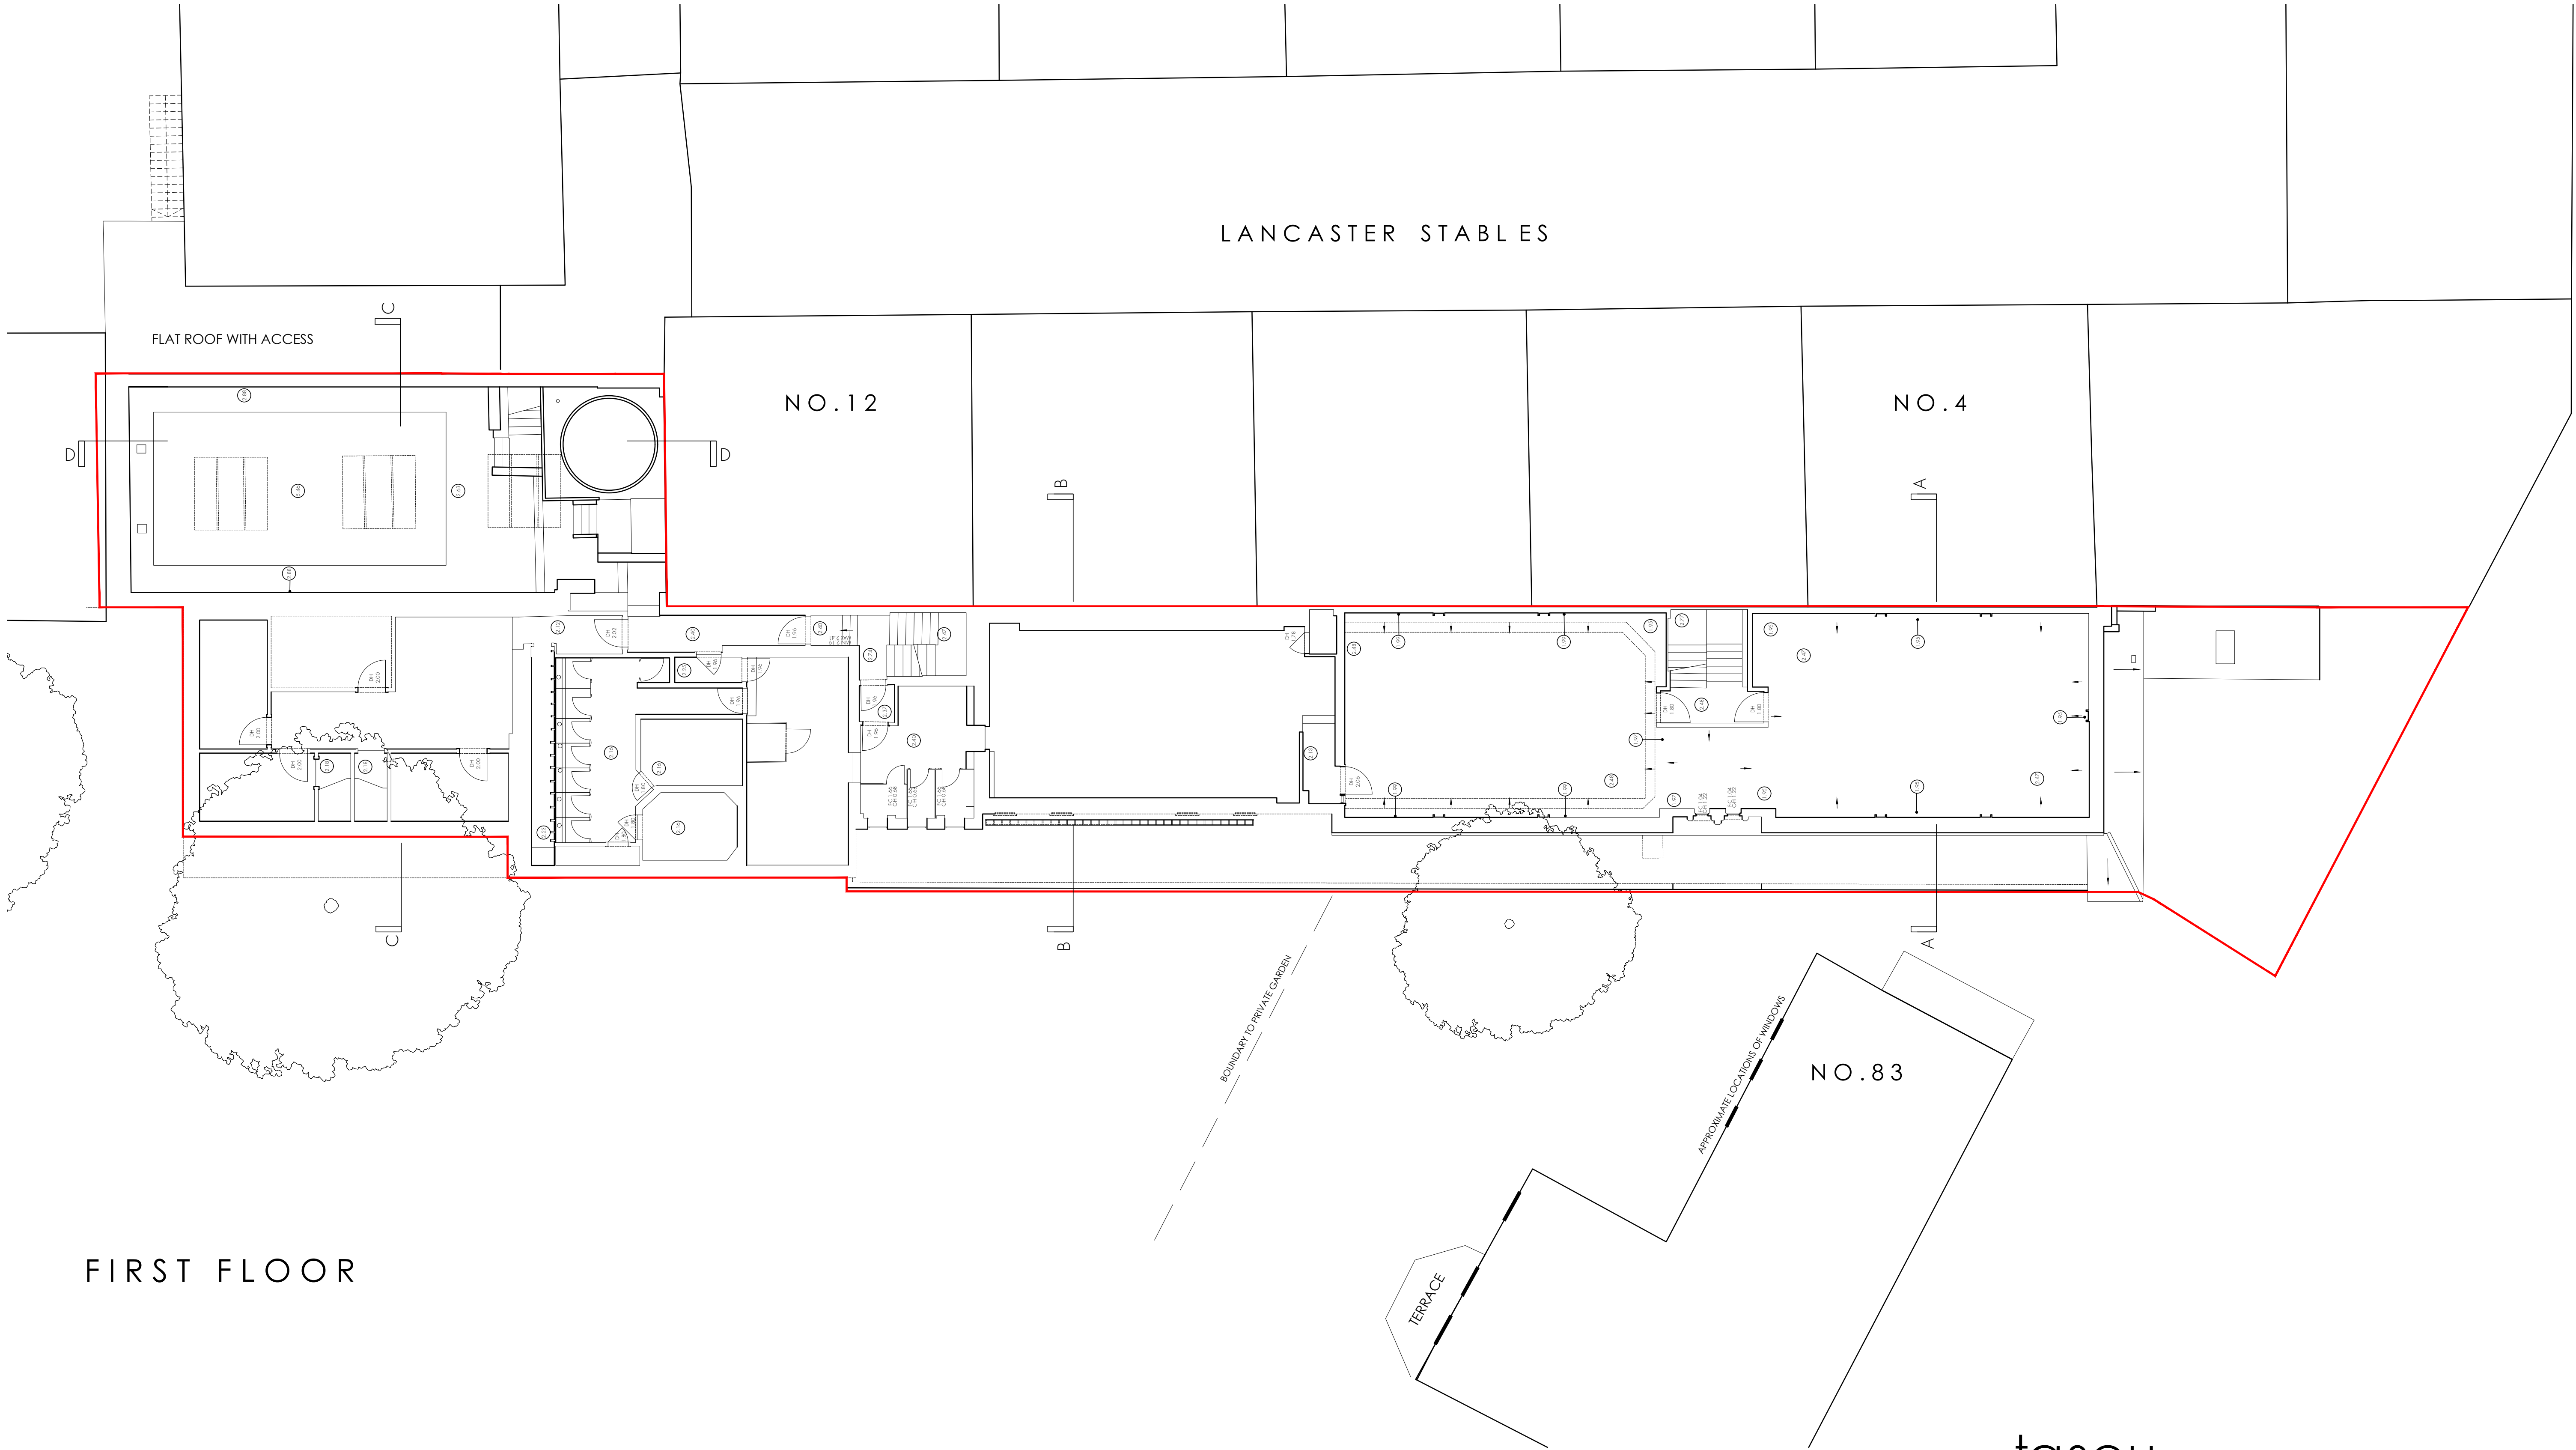

FIRST FLOOR


tasou
associates

architects + structural engineers


4 Armwell Street, London. EC1R 1UG T:020 7713 7070 F:020 7713 7071 E:tasou@tasou.co.uk




A. 15.03.2022 GRAPHICAL REVISION

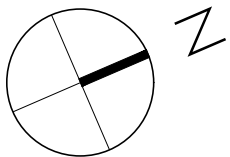


project	81 BELSIZE PARK GARDENS		
dwg title	EXISTING FIRST FLOOR		
job no.	1698	dwg no.	EX.02
date	FEB 2022	scale @ A1	1:100
		rev.	A

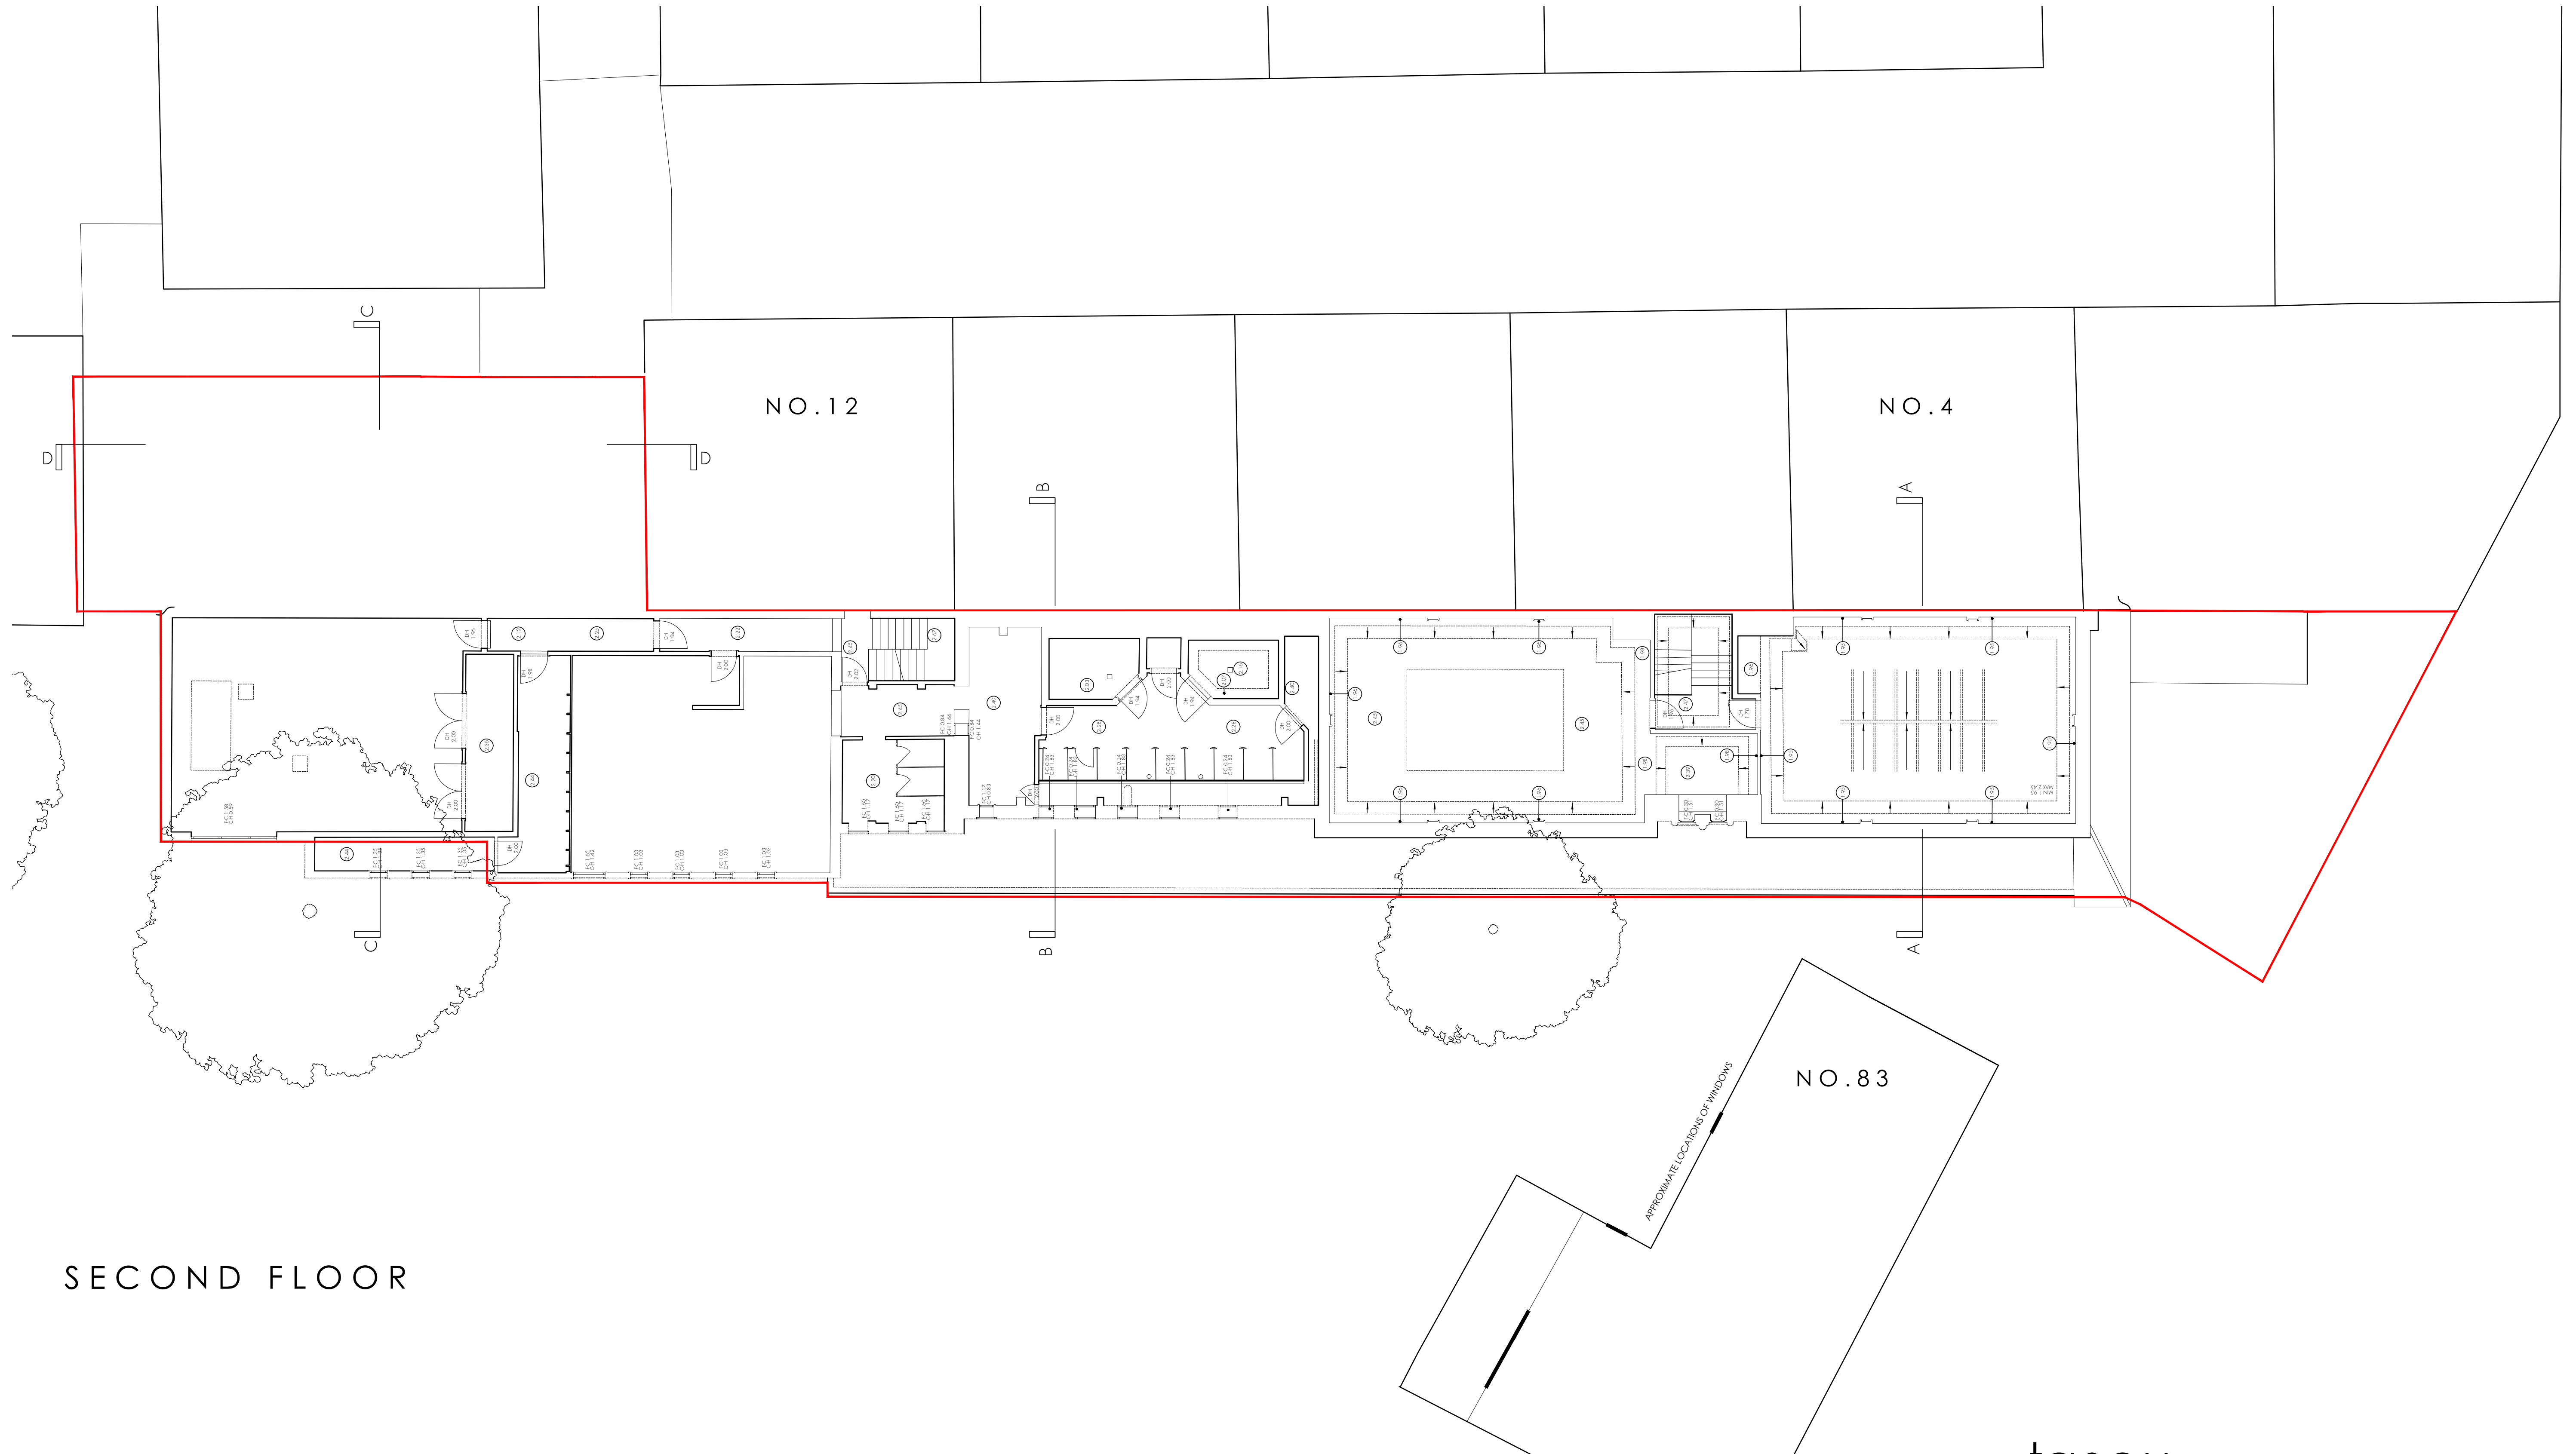

SECOND FLOOR

 

A. 15.03.2022 GRAPHICAL REVISION

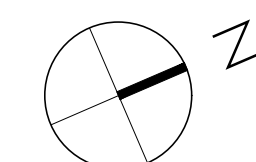
tasou
associates

architects + structural engineers

4 Amwell Street, London. EC1R 1UQ T:020 7713 7070 F:020 7713 7071 E:tasou@tasou.co.uk

project	81 BELSIZE PARK GARDENS
dwg title	EXISTING SECOND FLOOR

job no. 1698 drawing no. EX.03 rev. A
 date FEB 2022 scale @ A1 1:100

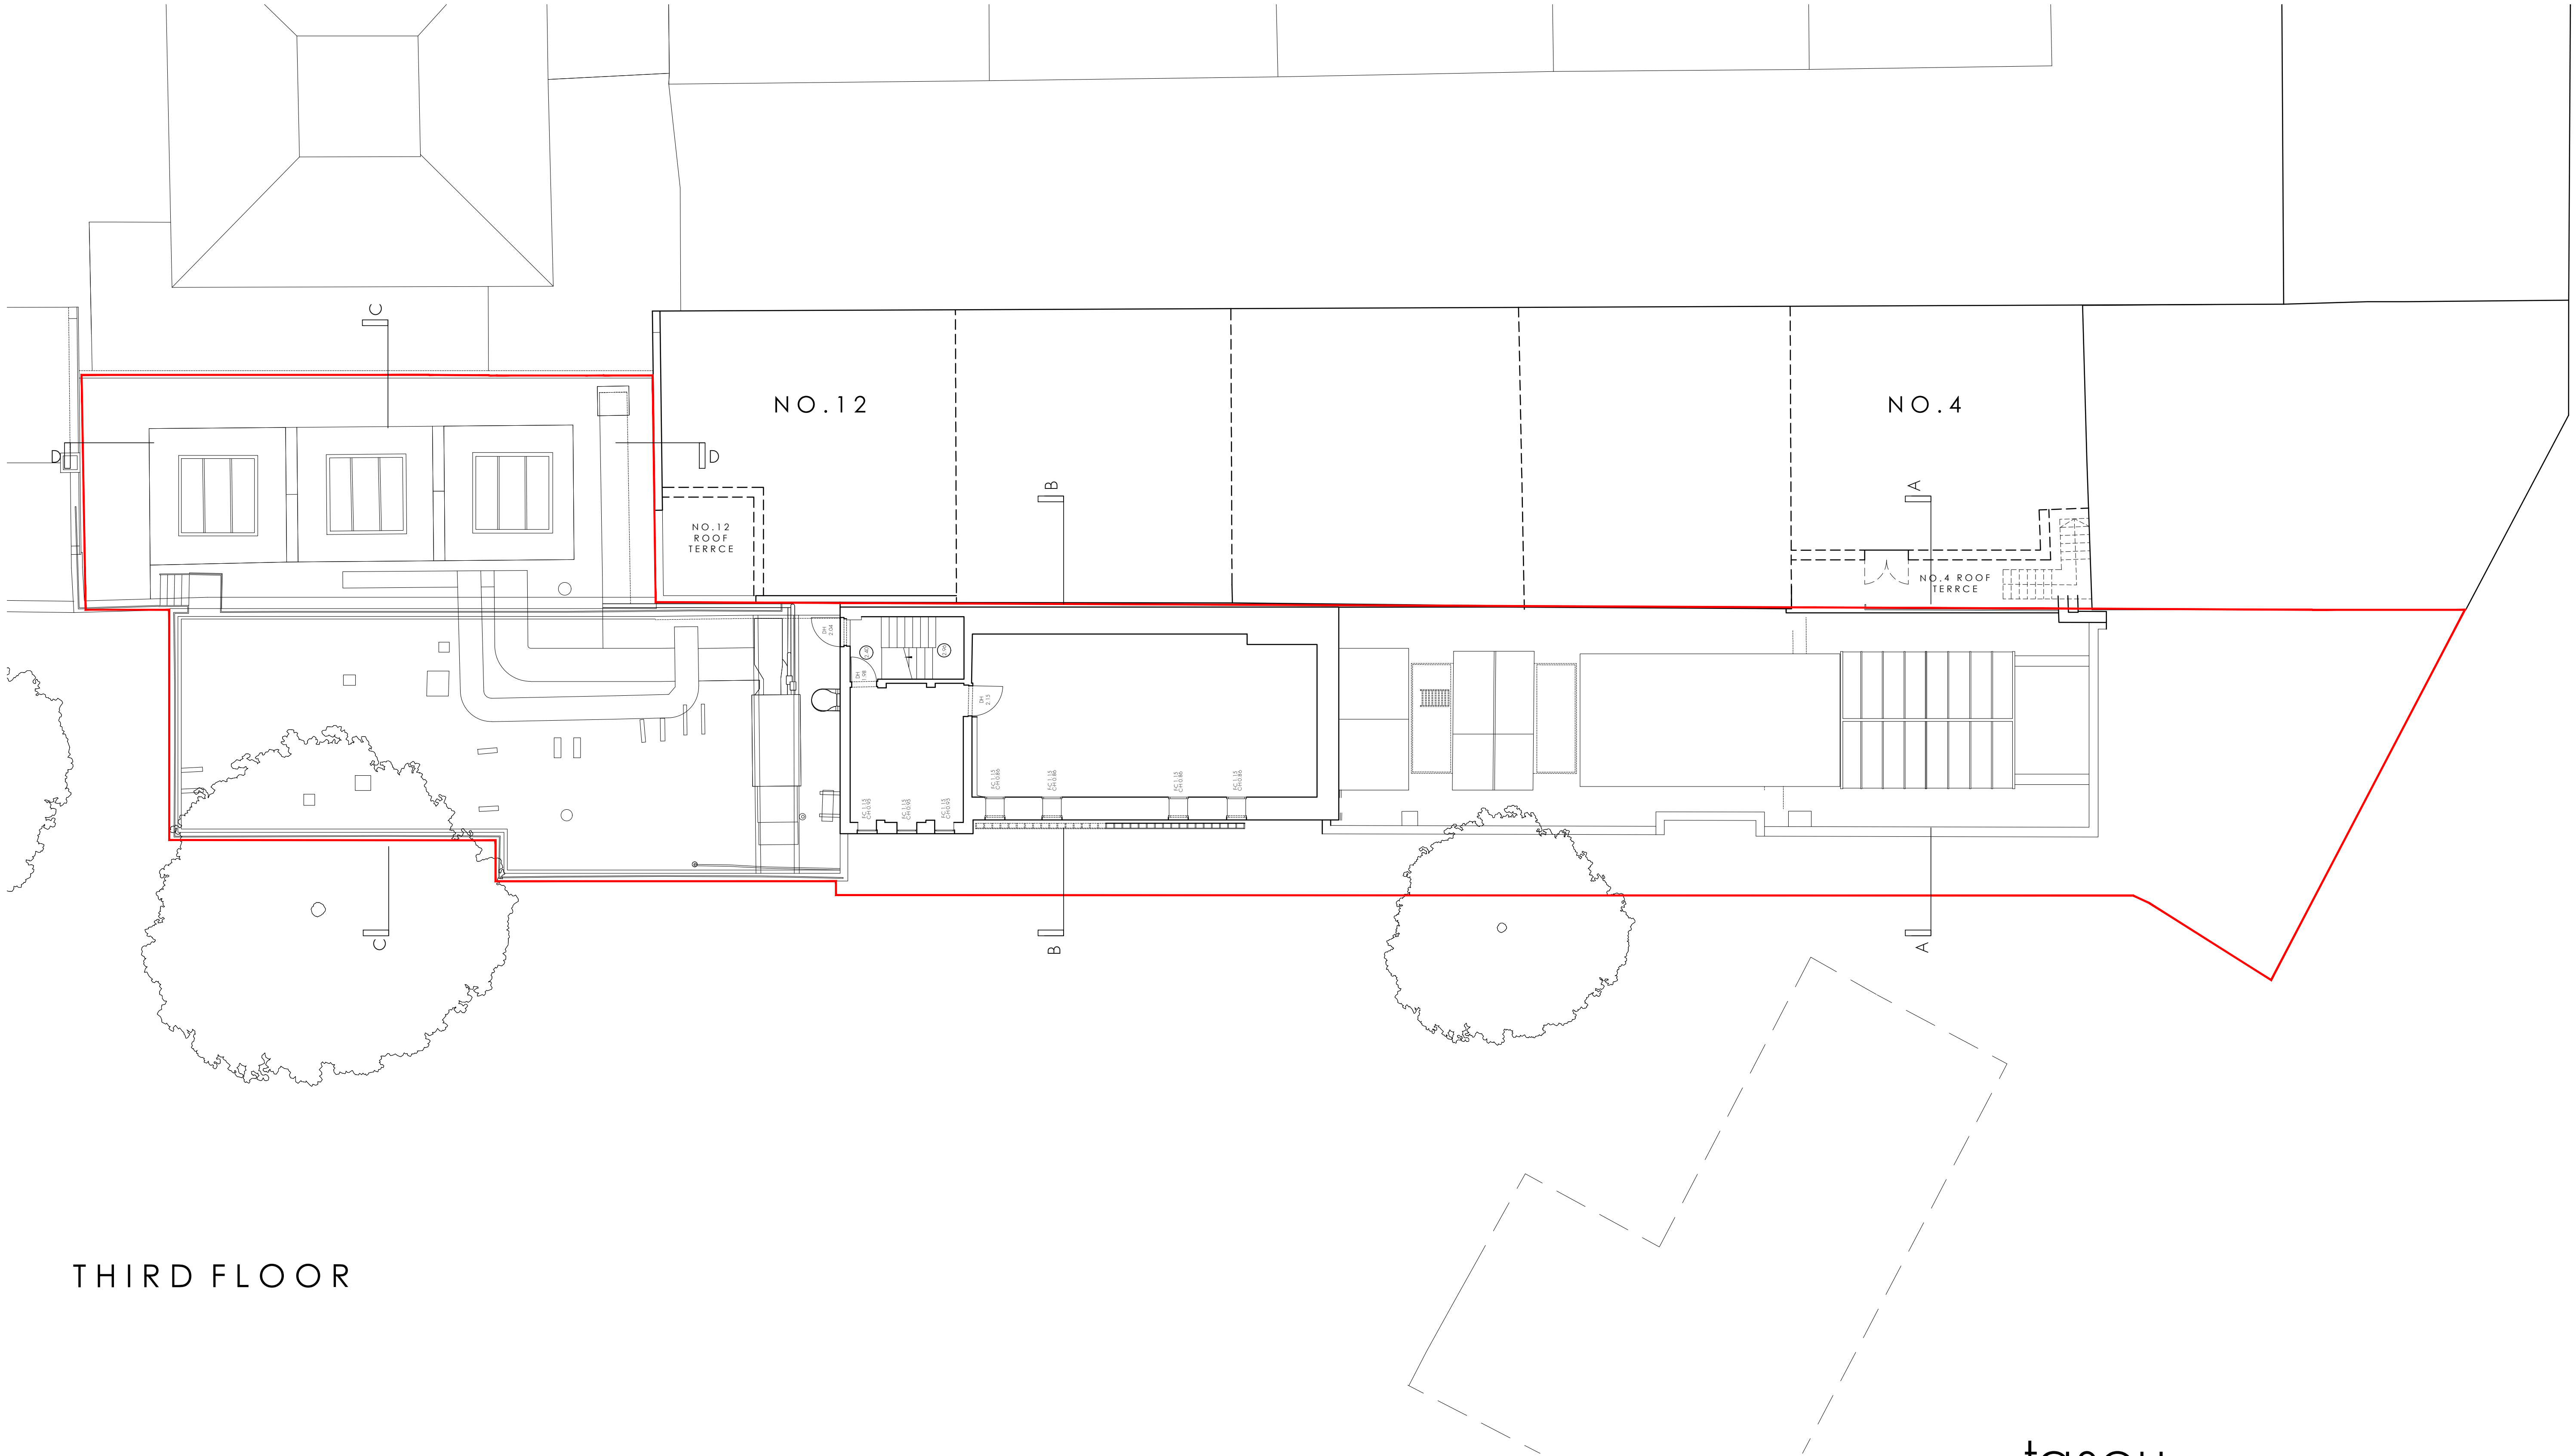

THIRD FLOOR


tasou
associates

architects + structural engineers


4 Armwell Street, London. EC1R 1UQ T:020 7713 7070 F:020 7713 7071 E:tasou@tasou.co.uk



A. 15.03.2022 GRAPHICAL REVISION

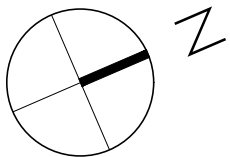

project	81 BELSIZE PARK GARDENS		
dwg title	EXISTING THIRD FLOOR		
job no.	1698	dwg no.	EX.04
date	FEB 2022	scale @ A1	1:100
		rev.	A

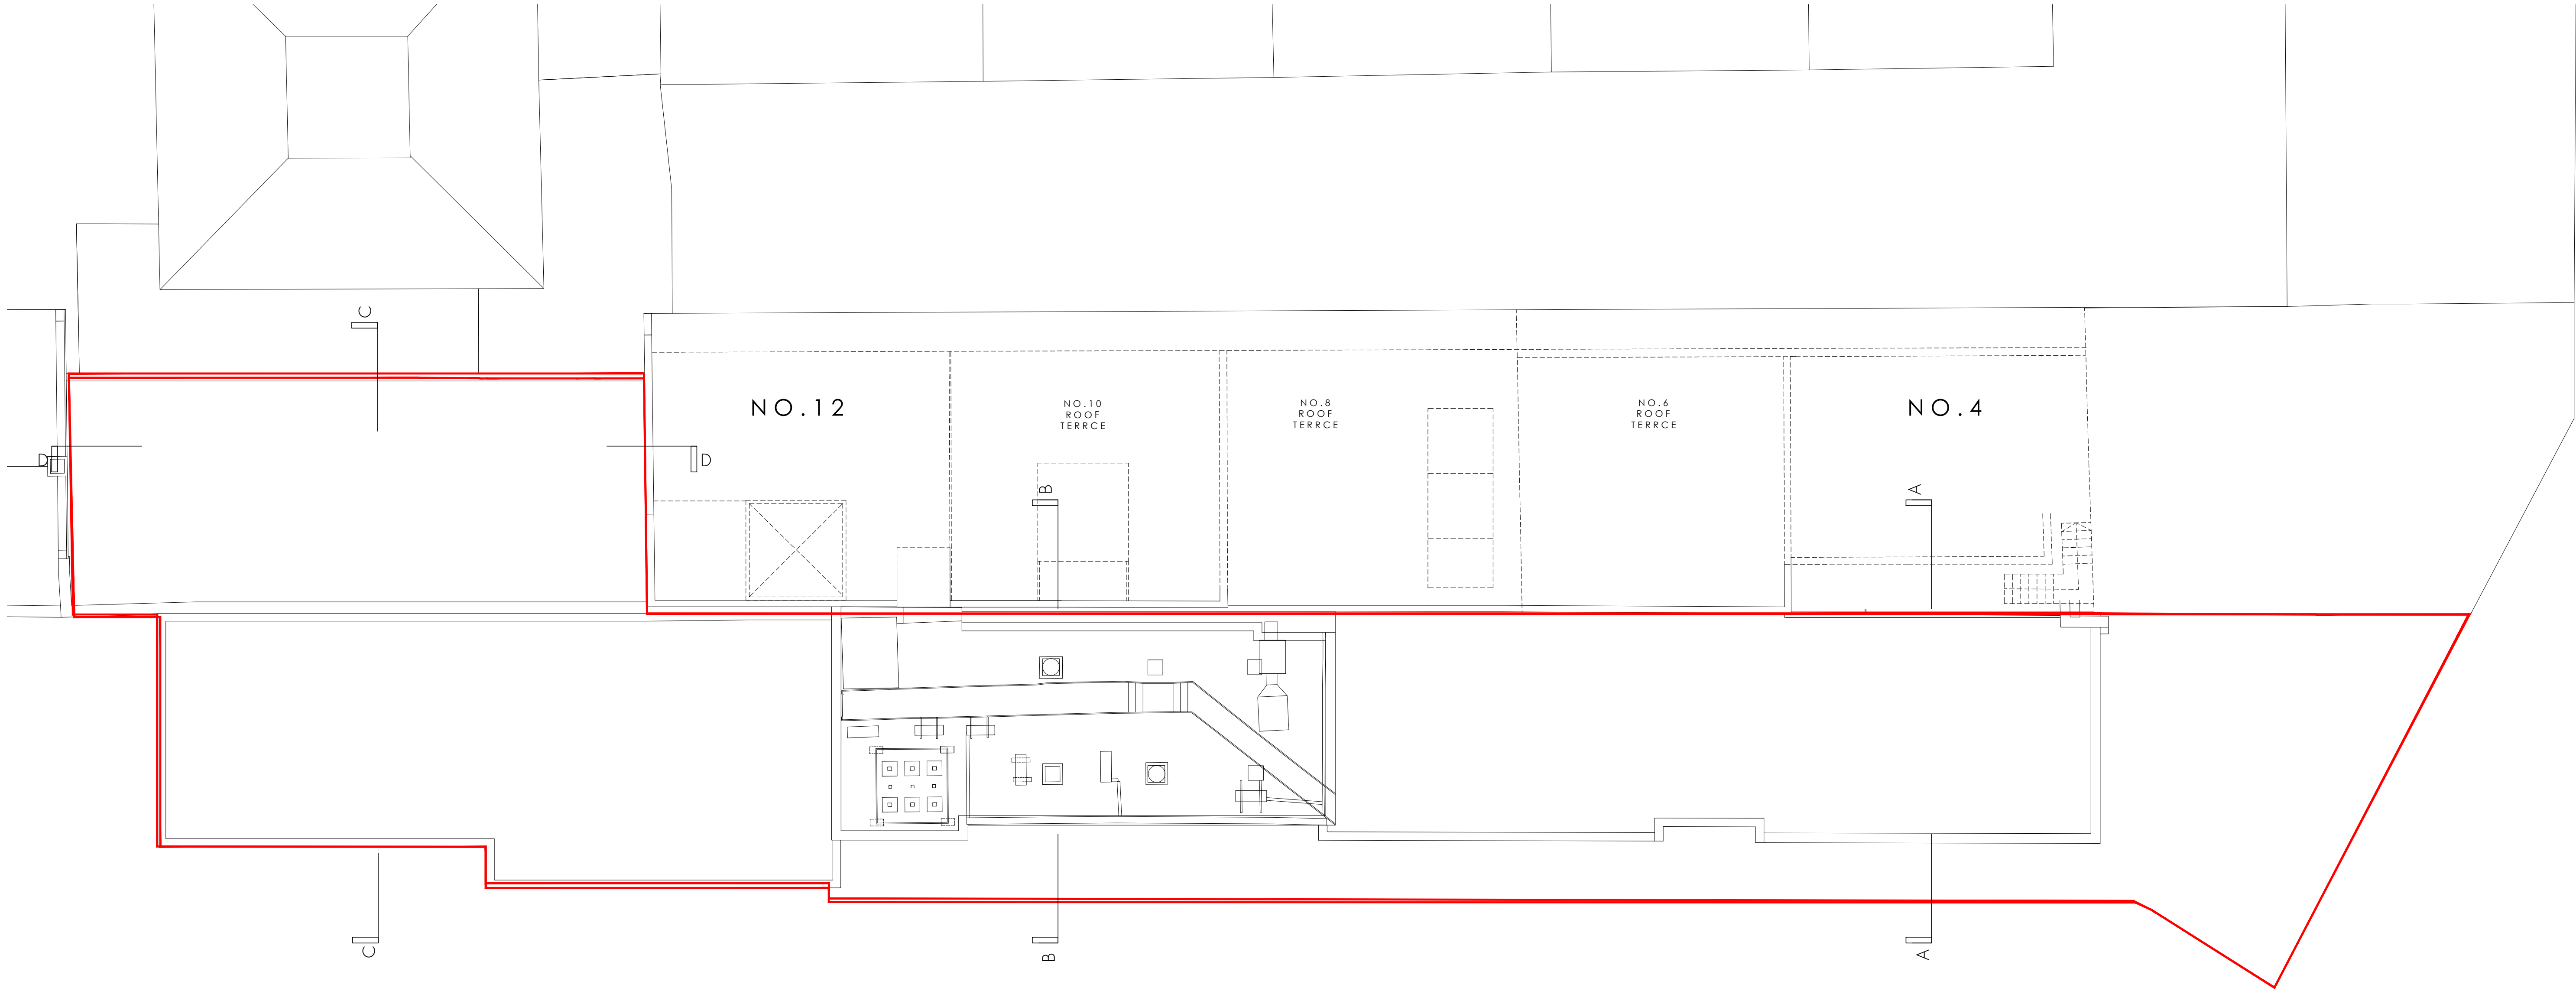

ROOF PLAN

tasou
associates

architects + structural engineers

4 Armwell Street, London. EC1R 1UQ T:020 7713 7070 F:020 7713 7071 E:tasou@tasou.co.uk

project	81 BELSIZE PARK GARDENS		
dwg title	EXISTING ROOF PLAN		
job no.	1698	dwg no.	EX.05
date	FEB 2022	scale @ A1	1:100

