


Do not scale from this drawing.  
Dimensions are to be verified on site prior to construction.  
Notes

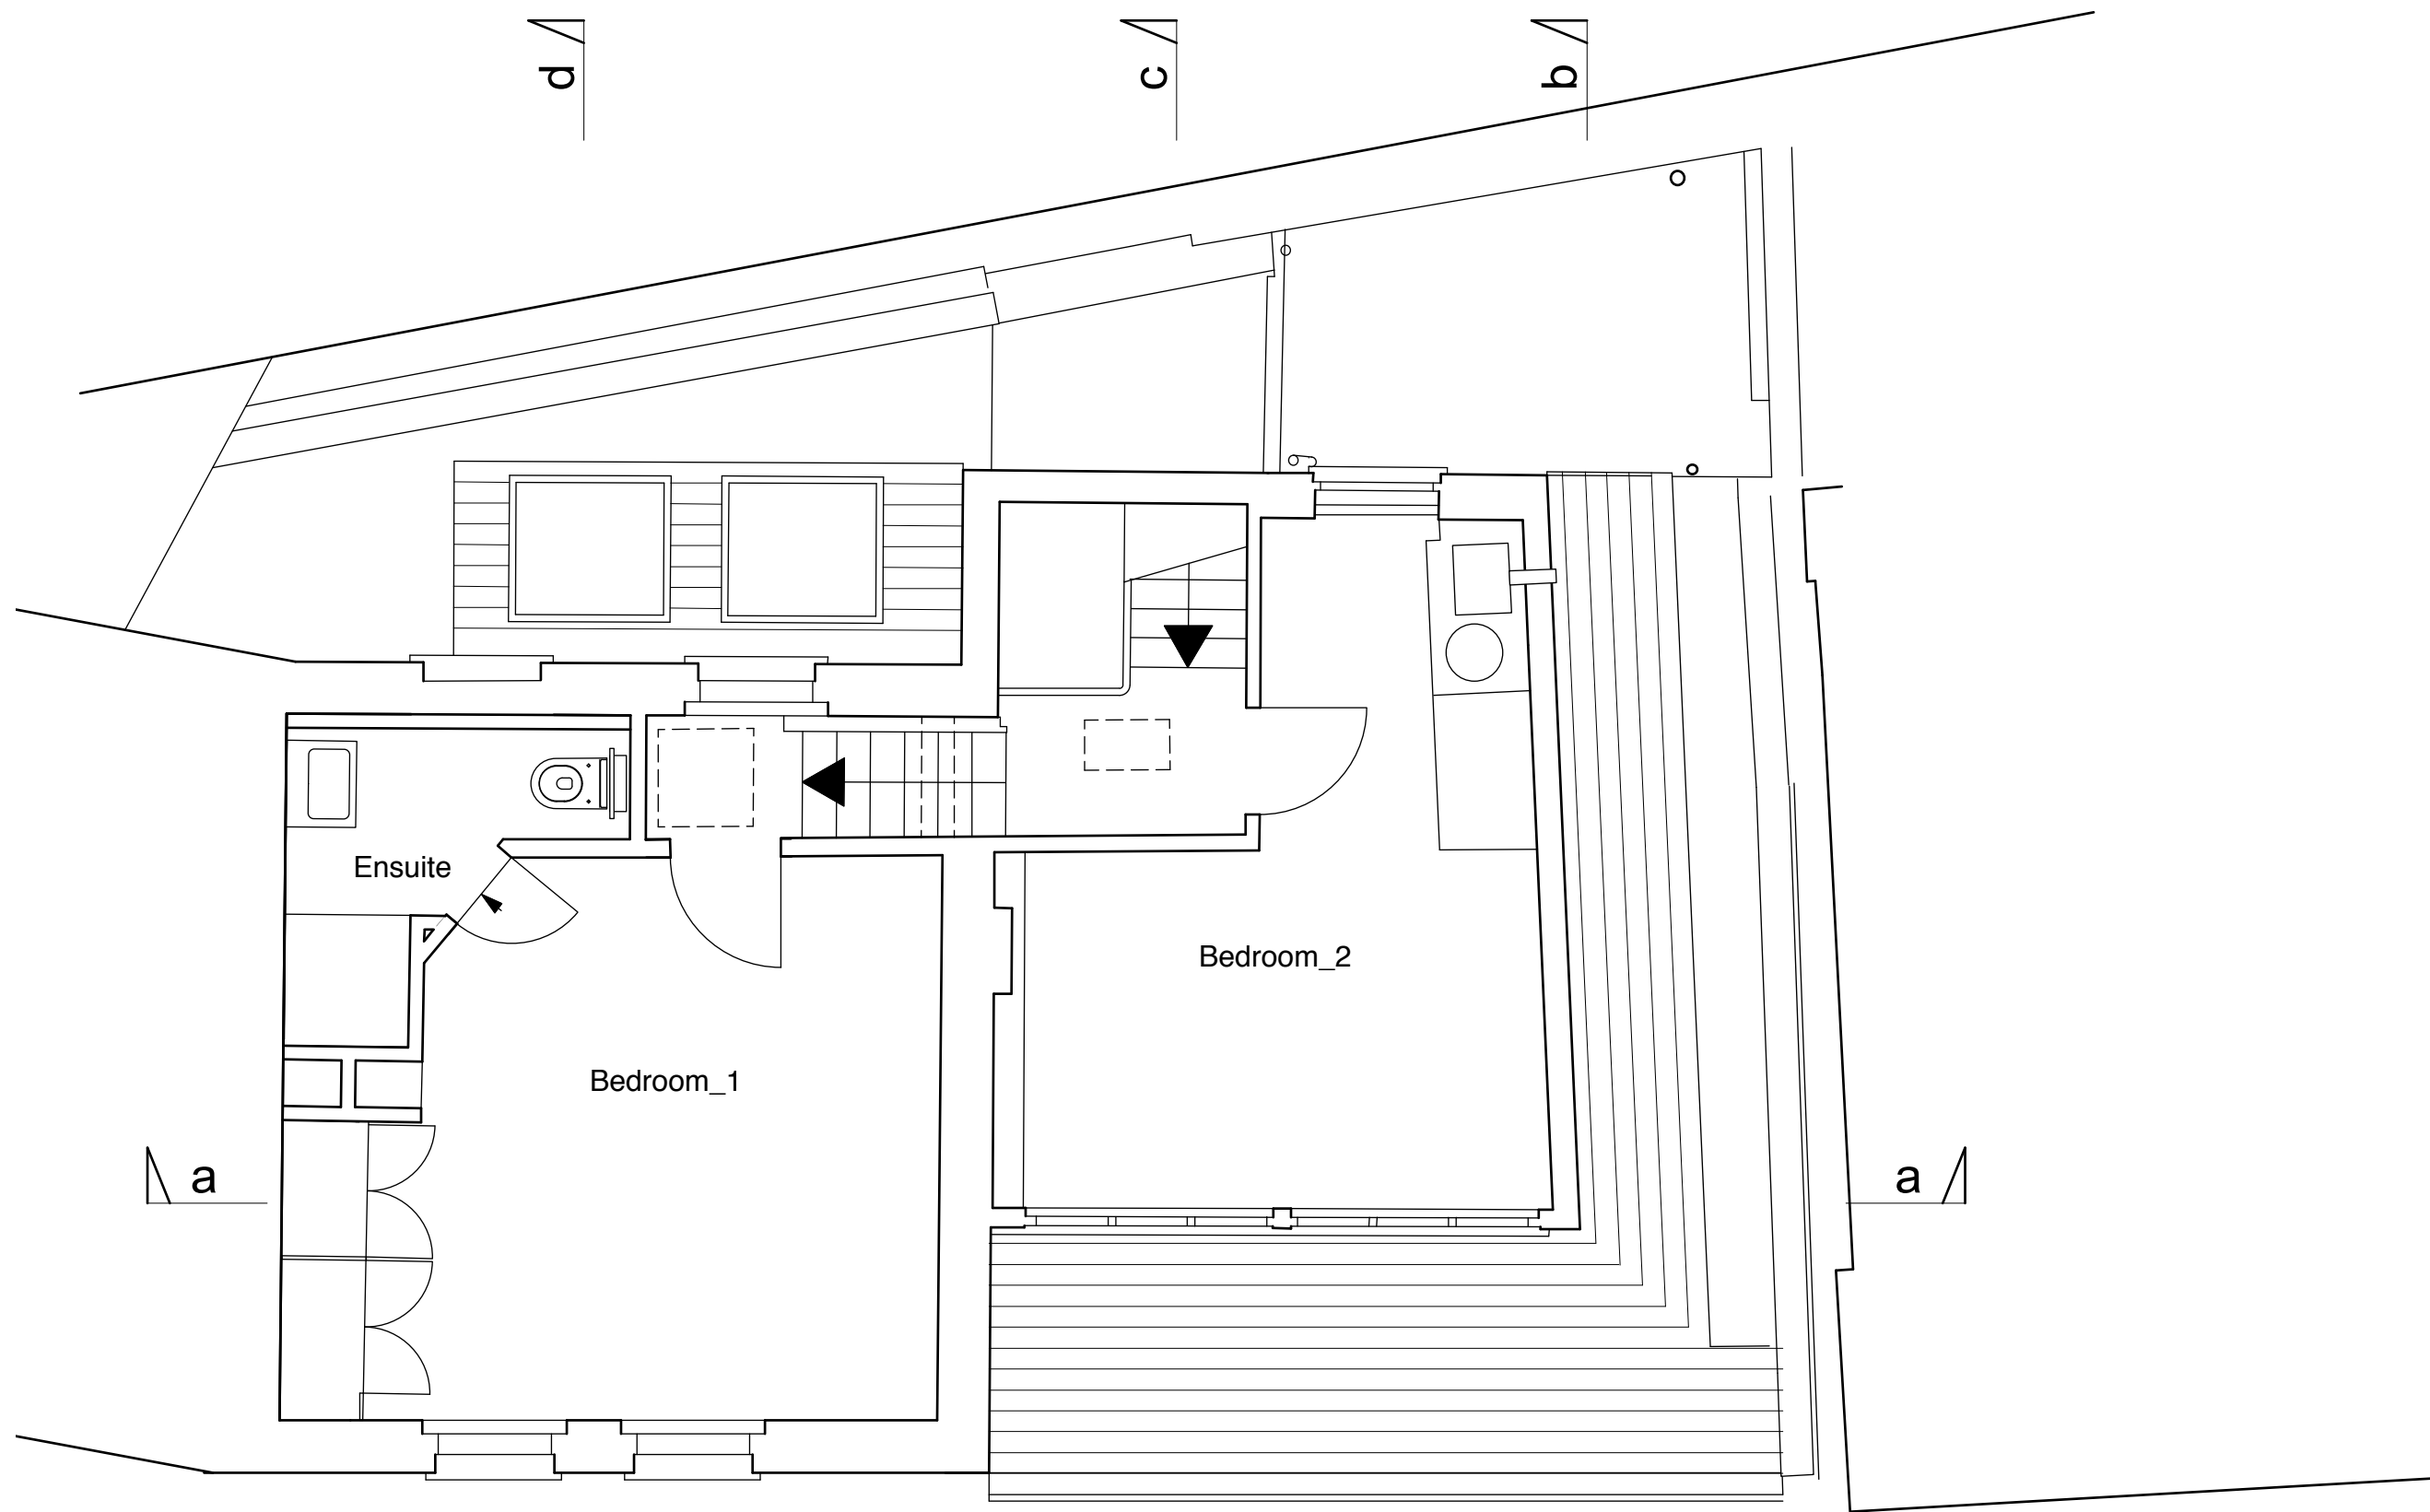

Revisions

# 4orm

1-5 Offord Street London N1 1DH  
studio@4orm.co.uk  
www.4orm.co.uk



Project  
71b Flask Walk Hampstead NW3  
*formerly*  
The Wells and Campden Baths and Wash-Houses

Drawing Title  
existing  
first floor & lower roof plan


Drawing Status

Date Scale @ A3 Drawn  
january 2022 1:50



Drawing Number  
4139-X.104

 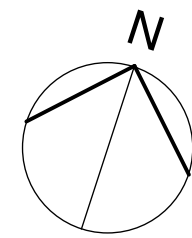

Do not scale from this drawing.  
Dimensions are to be verified on site prior to  
construction.  
Notes

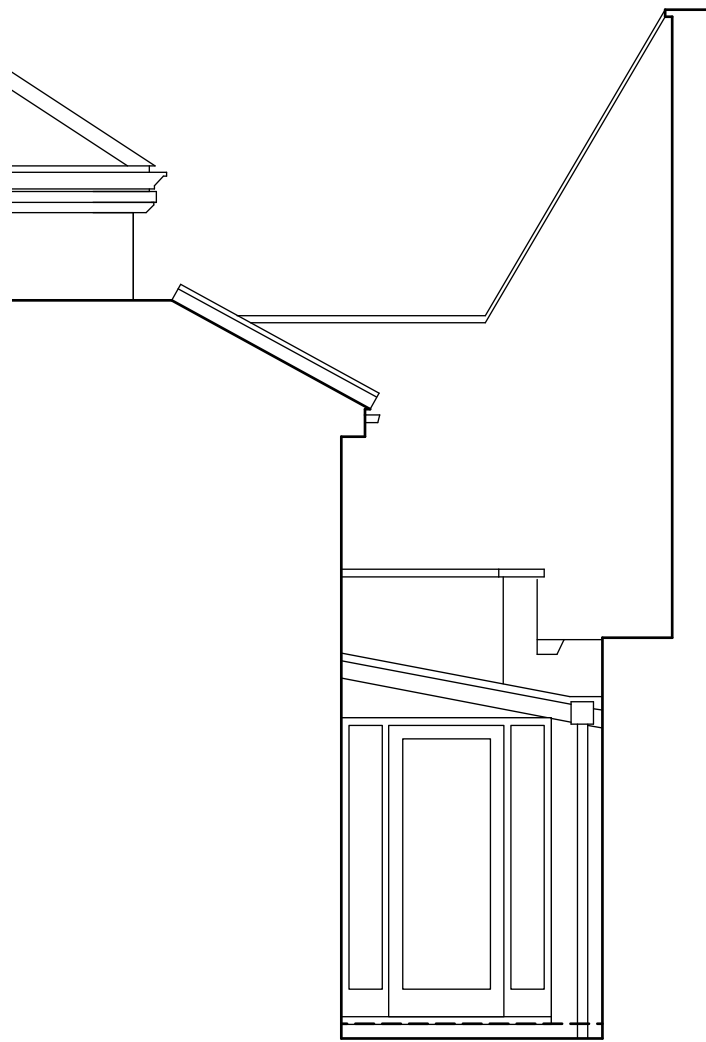

Rear Patio East Elevation

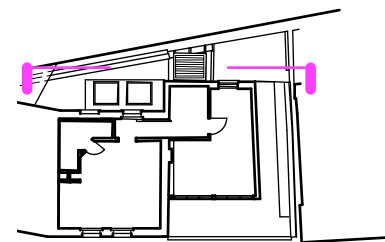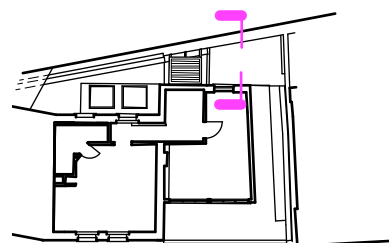

Revisions

# 4orm

1-5 Offord Street London N1 1DH

studio@4orm.co.uk  
www.4orm.co.uk

Project  
71b Flask Walk Hampstead NW3  
*formerly*  
The Wells and Campden Baths and Wash-Houses

Drawing Title  
existing  
north elevation (rear)

Drawing Status


Date Scale @ A3 Drawn  
january 2022 1:50

Drawing Number  
4139-X.111



Do not scale from this drawing.  
Dimensions are to be verified on site prior to  
construction.

Notes

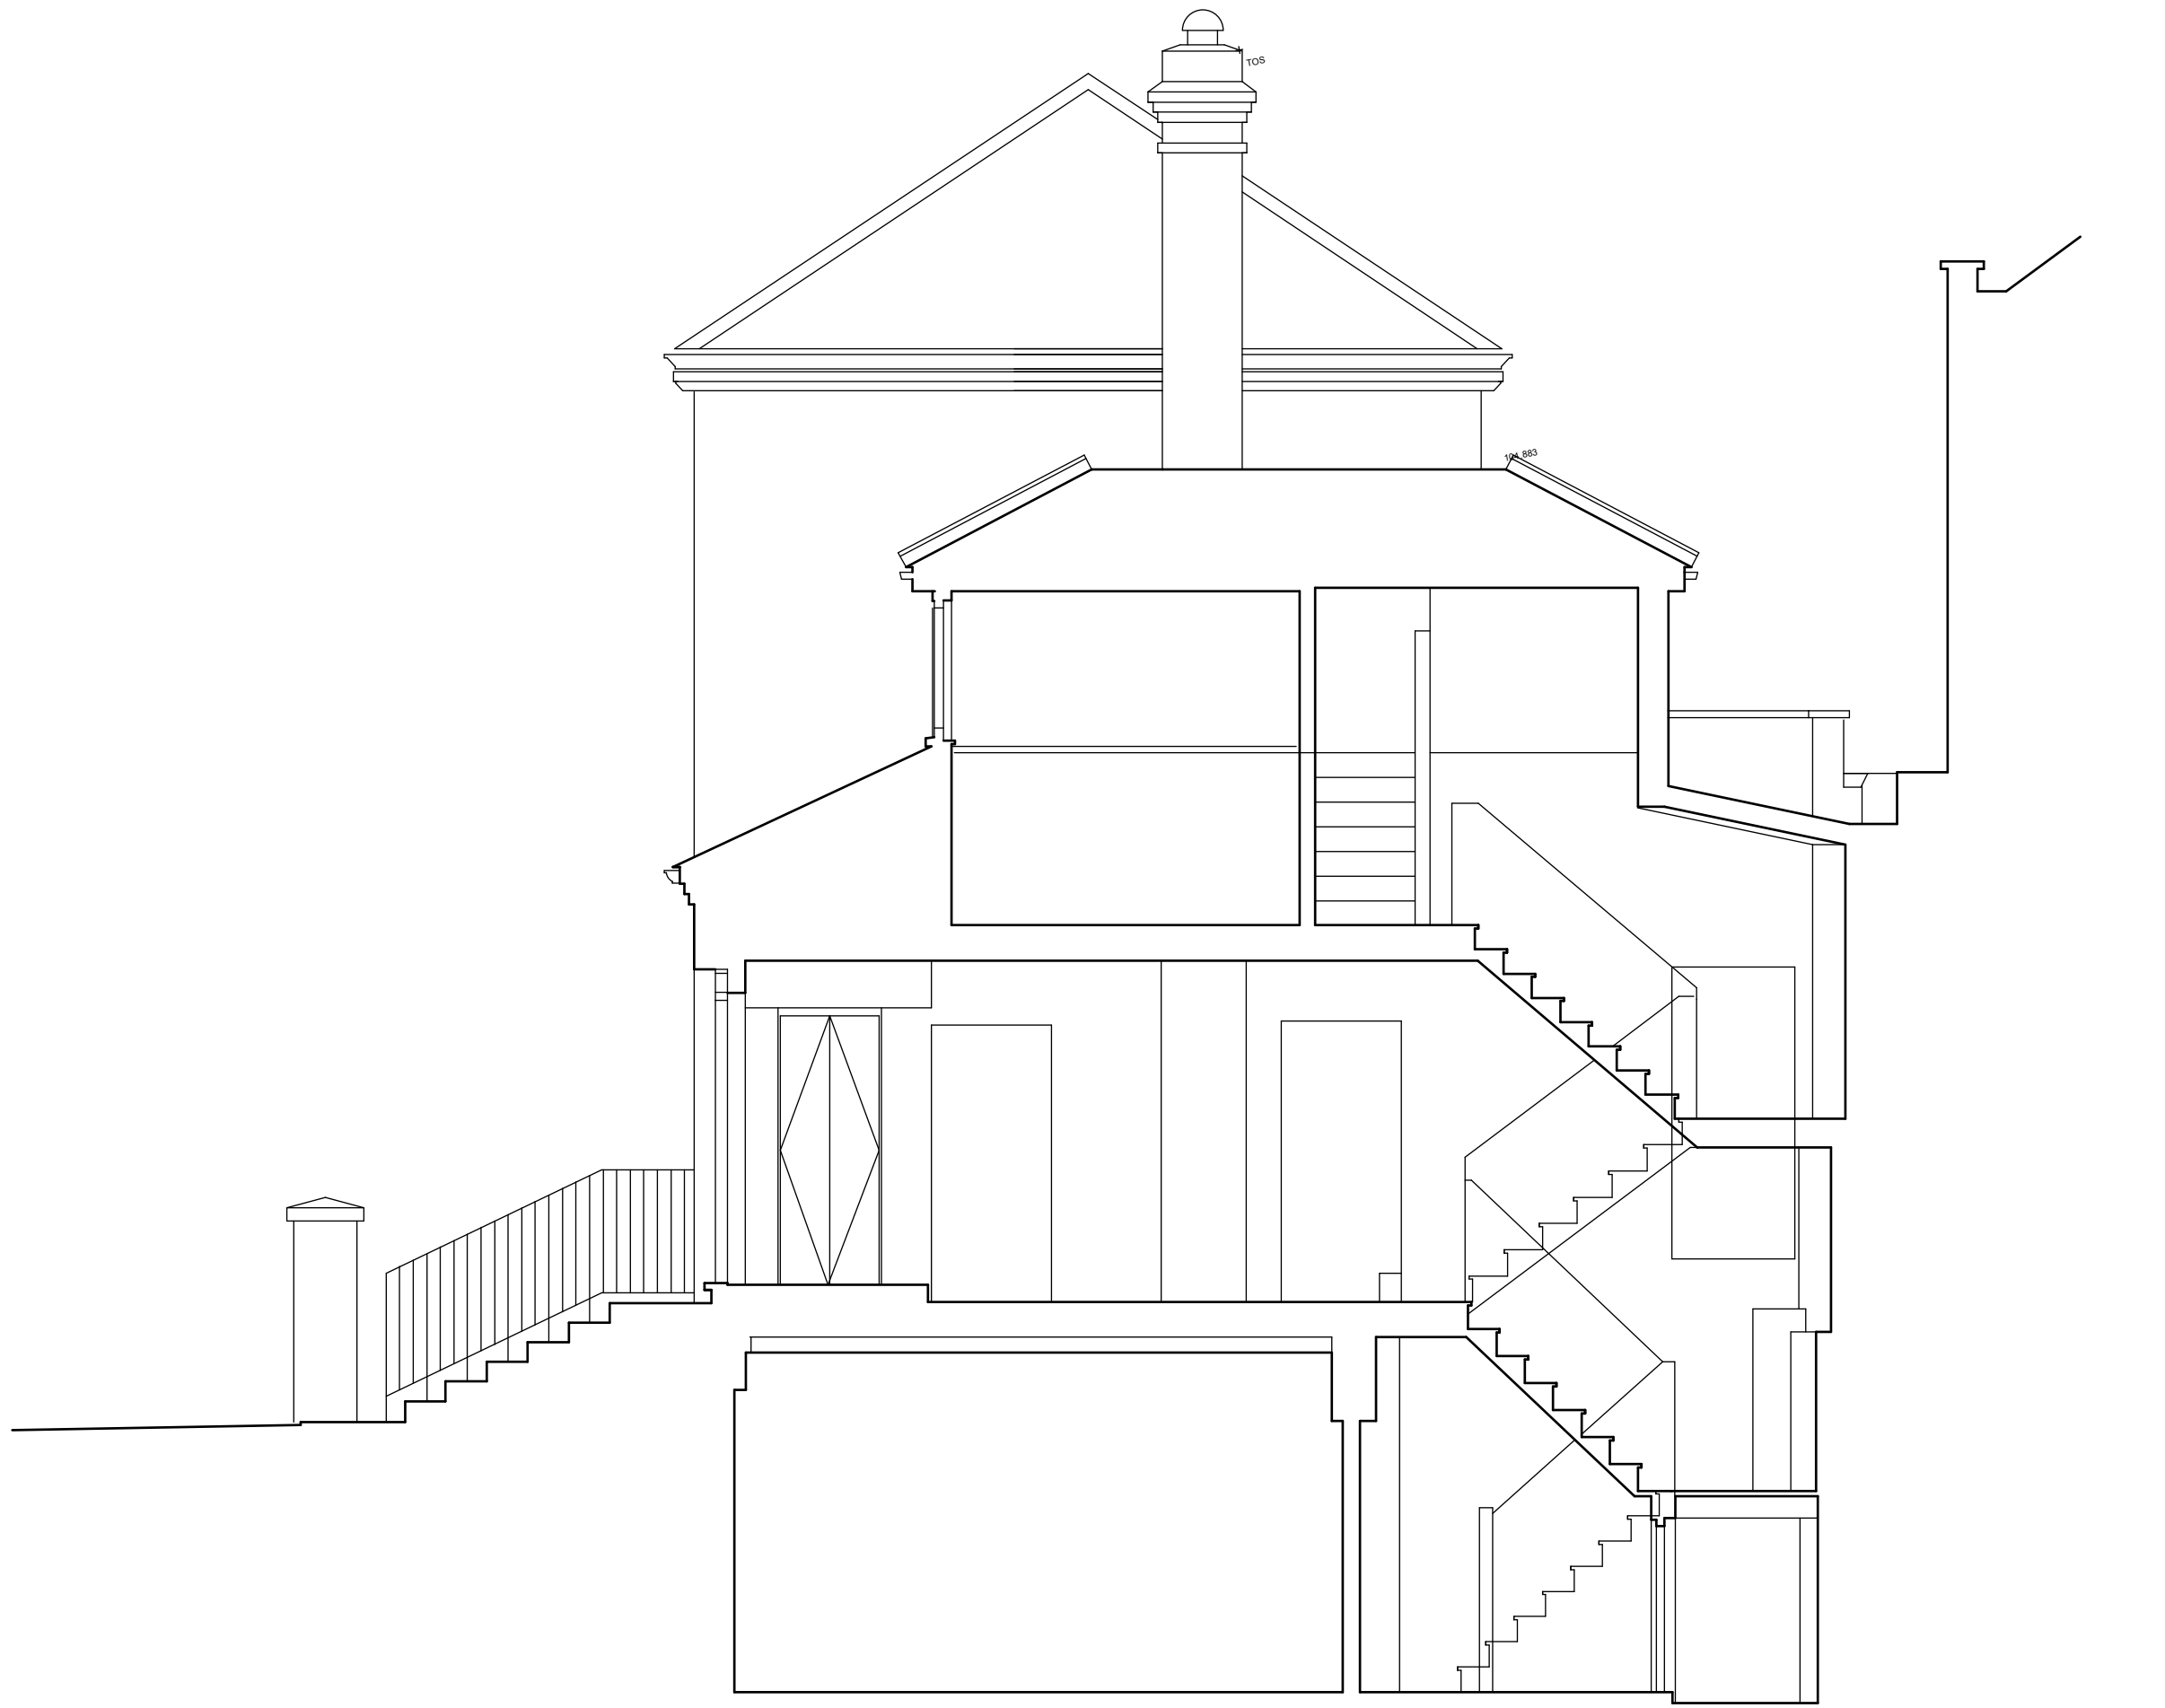

Revisions

# 4orm

1-5 Offord Street London N1 1DH

studio@4orm.co.uk  
www.4orm.co.uk

Project  
71b Flask Walk Hampstead NW3  
*formerly*  
The Wells and Campden Baths and Wash-Houses

Drawing Title  
existing  
section cc

Drawing Status

Date Scale @ A3 Drawn  
january 2022 1:50

Drawing Number

4139-X.117

