



GENERAL NOTES
 DO NOT SCALE DRAWINGS. USE DIMENSIONED DRAWINGS ONLY.
 ALL DIMENSIONS TO BE CHECKED PRIOR TO COMMENCEMENT OF ANY WORKS, AND / OR PREPARATION OF ANY SHOP DRAWINGS.
 ALL DISCREPANCIES TO BE REPORTED TO THE ARCHITECT.
 THIS DRAWING TO BE READ IN CONJUNCTION WITH ALL OTHER ARCHITECTS DRAWINGS AND SPECIFICATIONS AND OTHER CONSULTANTS INFORMATION ALL STRUCTURAL ELEMENTS TO BE CROSS CHECKED WITH ENGINEERS DOCUMENTS

NOTES

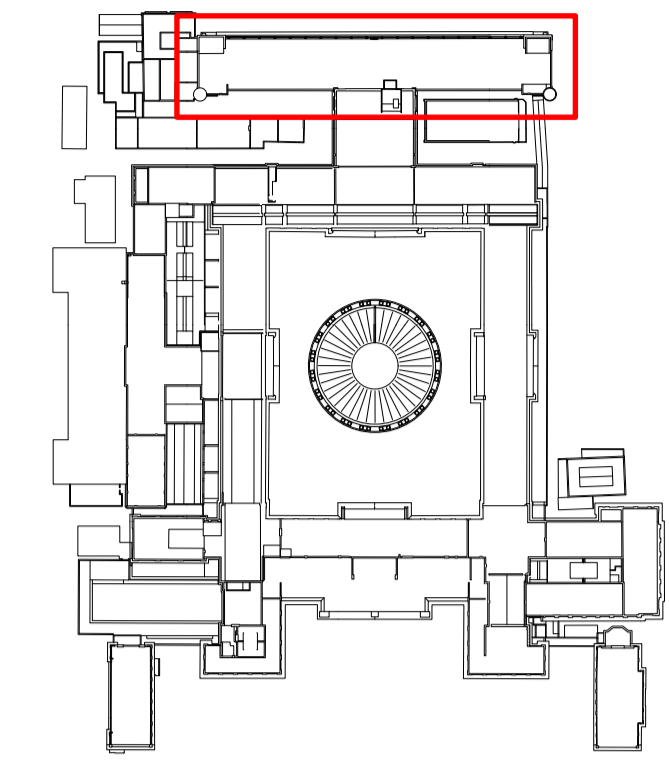

2 Key Plan
 Scale: 1:2500

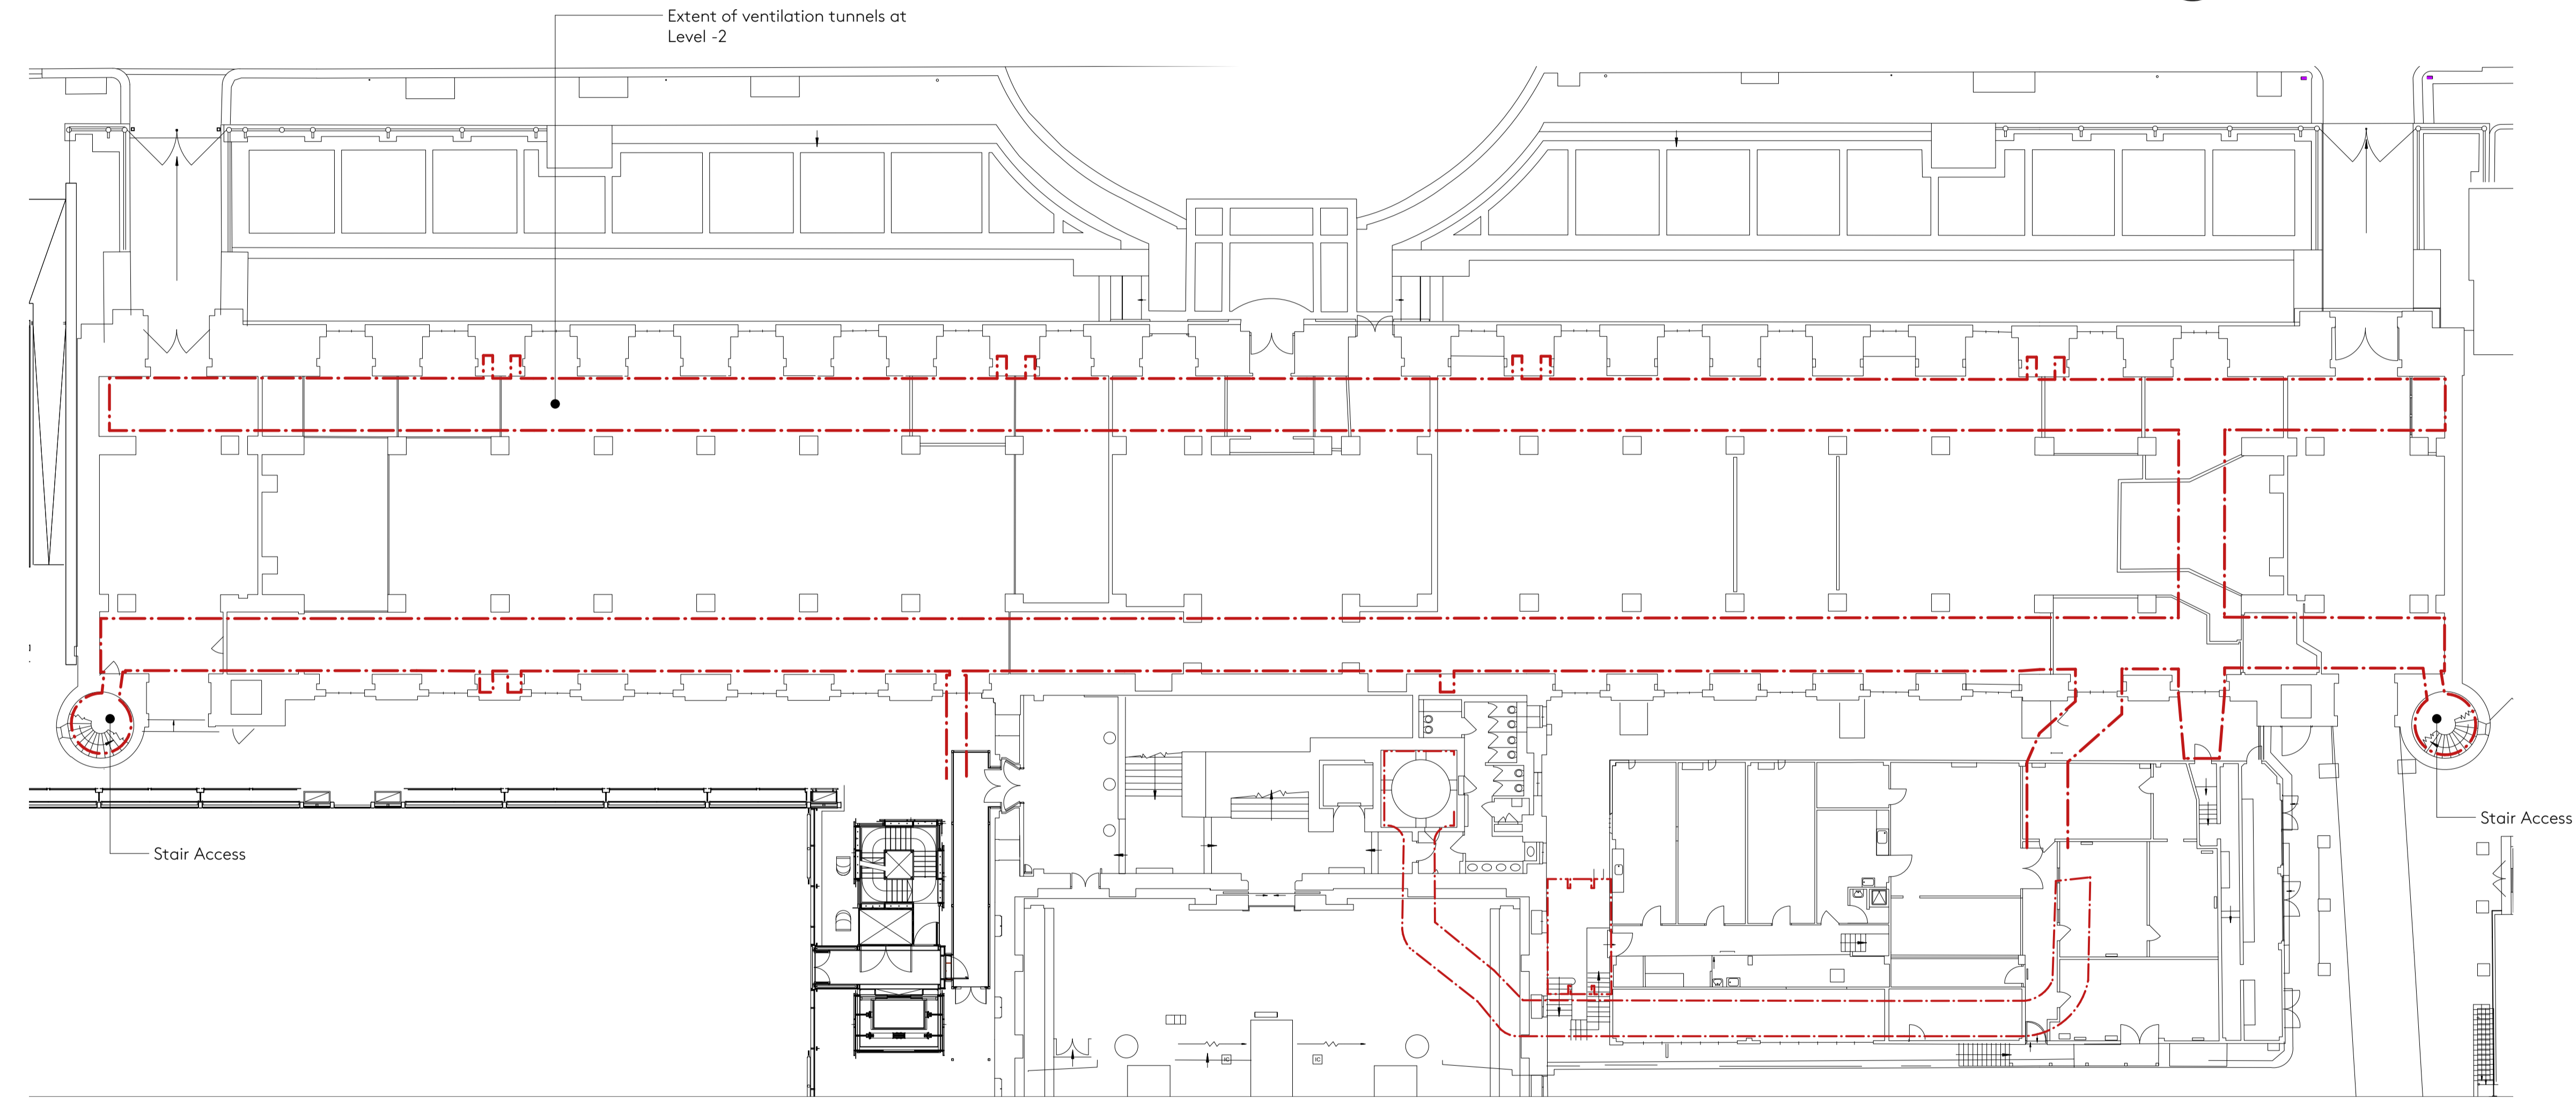

1 Ground Floor Plan - Tunnels
 Scale: 1:200

SCHEDULE REFERENCES

REVISION SCHEDULE

REVISION	DATE	DESCRIPTION	ISSUED BY
P1	23/03/2023	Listed Building Consent	JD

Nex—
 55 Whitfield St,
 London W1T 4AH
 e: office@nex-architecture.com
 t: +44 20 7183 0900

—The British Museum
 The British Museum
 Great Russell St
 London WC1B 3DG

PROJECT:
The British Museum

DRAWING:
Tunnels Floor Plan - Location

STATUS:	DATE:	DRAWN:	CHECKED:
Tender	23/03/2022	JD	AD

SCALE:	DRAWING NO.:	REVISION:
AS NOTED @ ISO A1	108-Nex-XX-02-DR-A-300	P1