

GENERAL NOTES


DO NOT SCALE DRAWINGS. USE DIMENSIONED DRAWINGS ONLY.
ALL DIMENSIONS TO BE CHECKED PRIOR TO COMMENCEMENT OF ANY WORKS. AND / OR PREPARATION OF ANY SHOP DRAWINGS.
ALL DISCREPANCIES TO BE REPORTED TO THE ARCHITECT.
THIS DRAWING TO BE READ IN CONJUNCTION WITH ALL OTHER ARCHITECTS DRAWINGS AND SPECIFICATIONS AND OTHER CONSULTANTS INFORMATION
ALL STRUCTURAL ELEMENTS TO BE CROSS CHECKED WITH ENGINEERS DOCUMENTS

NOTES


- New Screed + Waterproofing
- Existing Gullies
- Liquid Applied Waterproofing
- Brick
- Concrete

SCHEDULE REFERENCES


REVISION SCHEDULE				
REVISION	DATE	DESCRIPTION	ISSUED BY	
P1	23/03/2022	Listed Building Consent	JD	

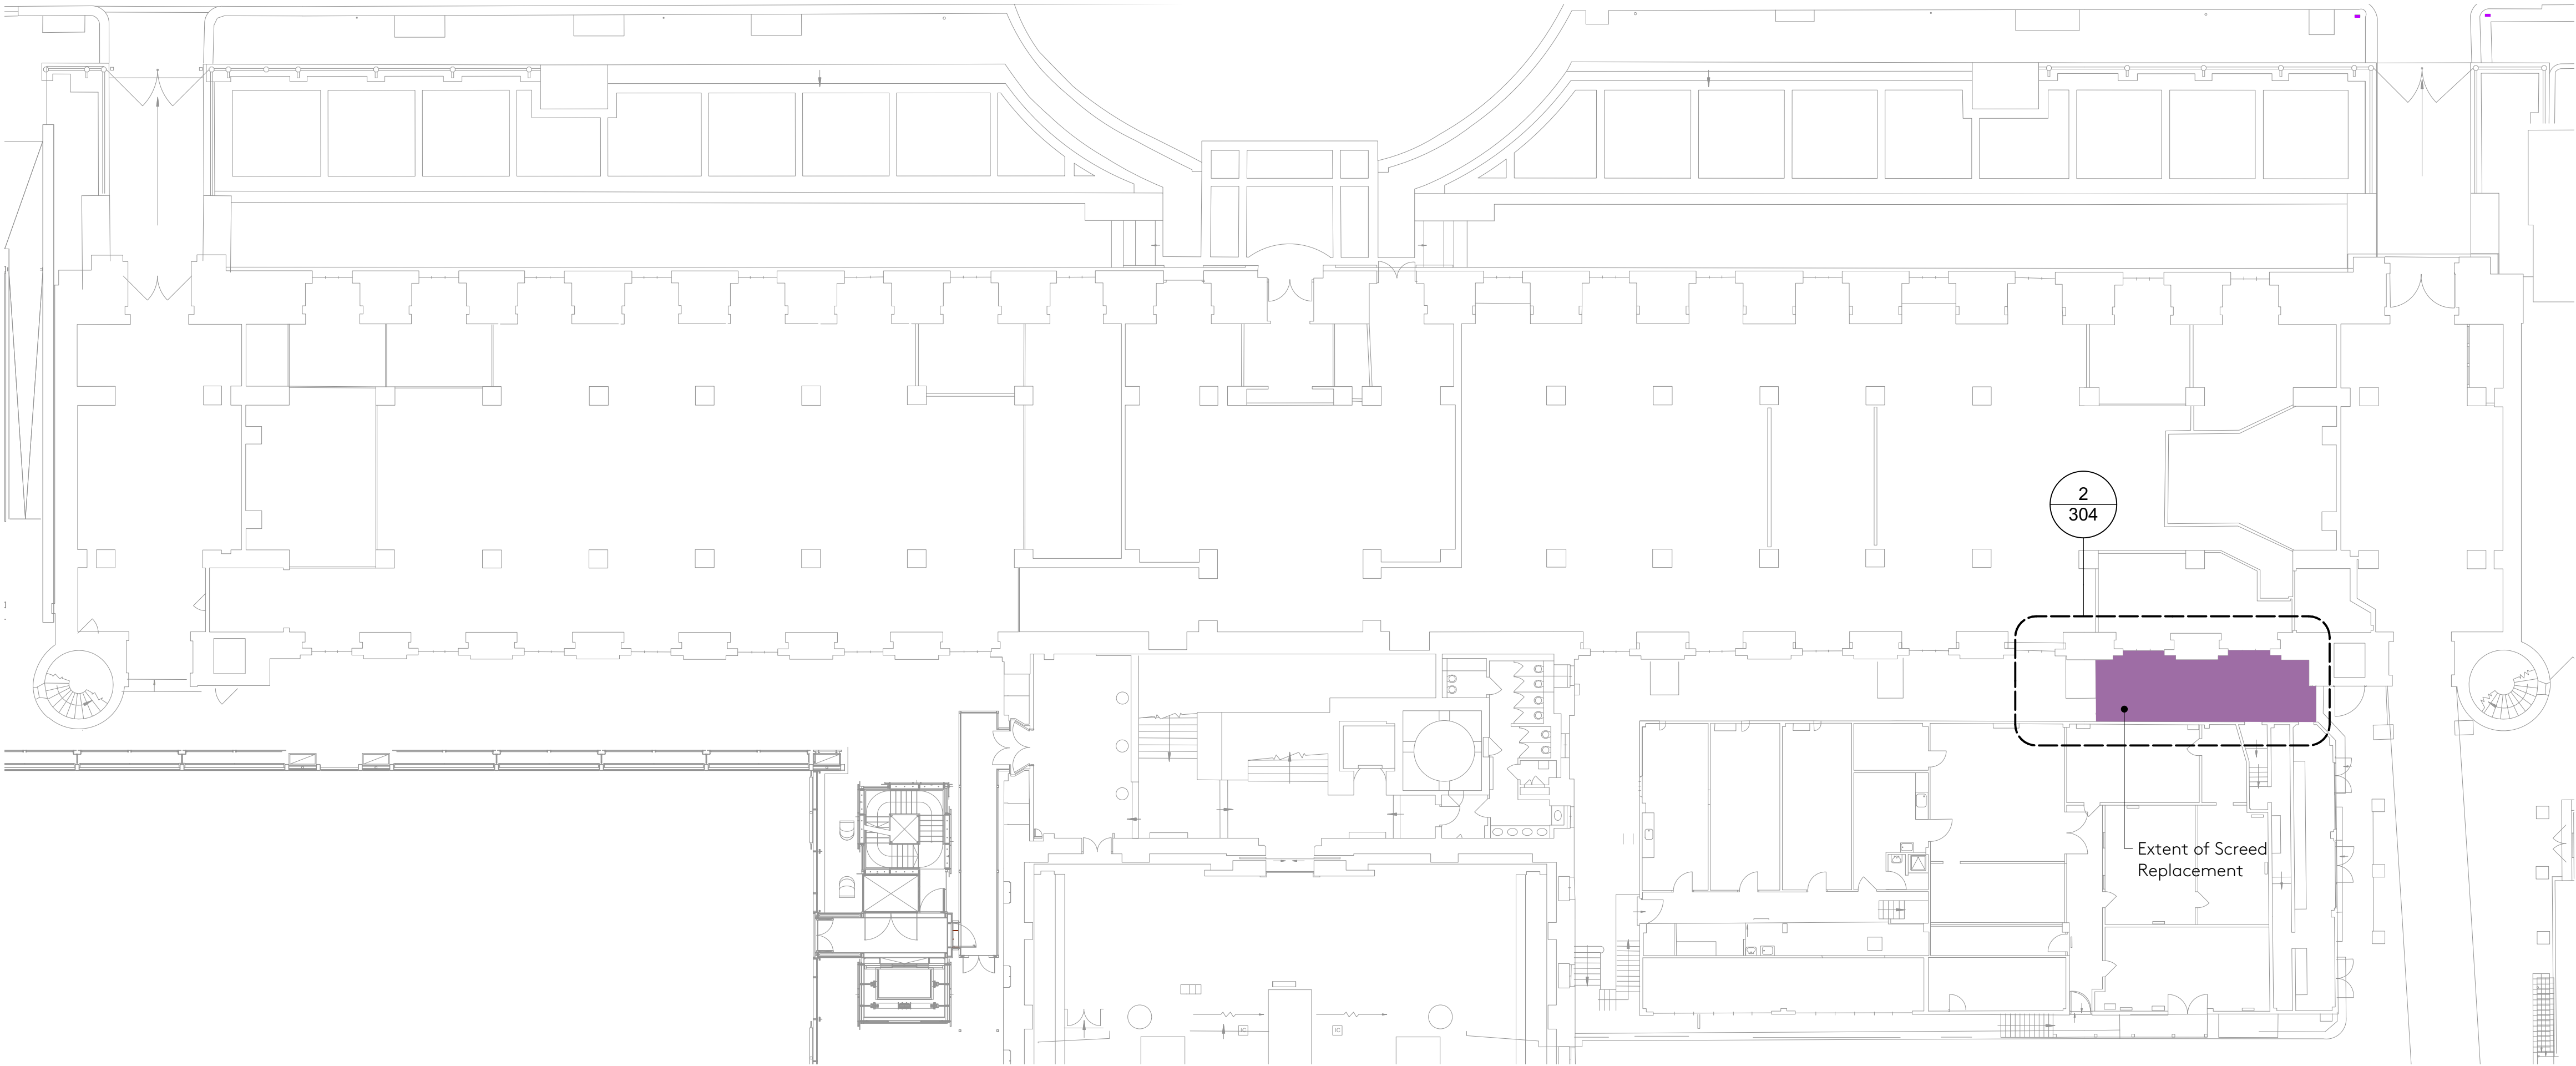

1 Ground Floor Plan - Waterproofing
Scale: 1:200

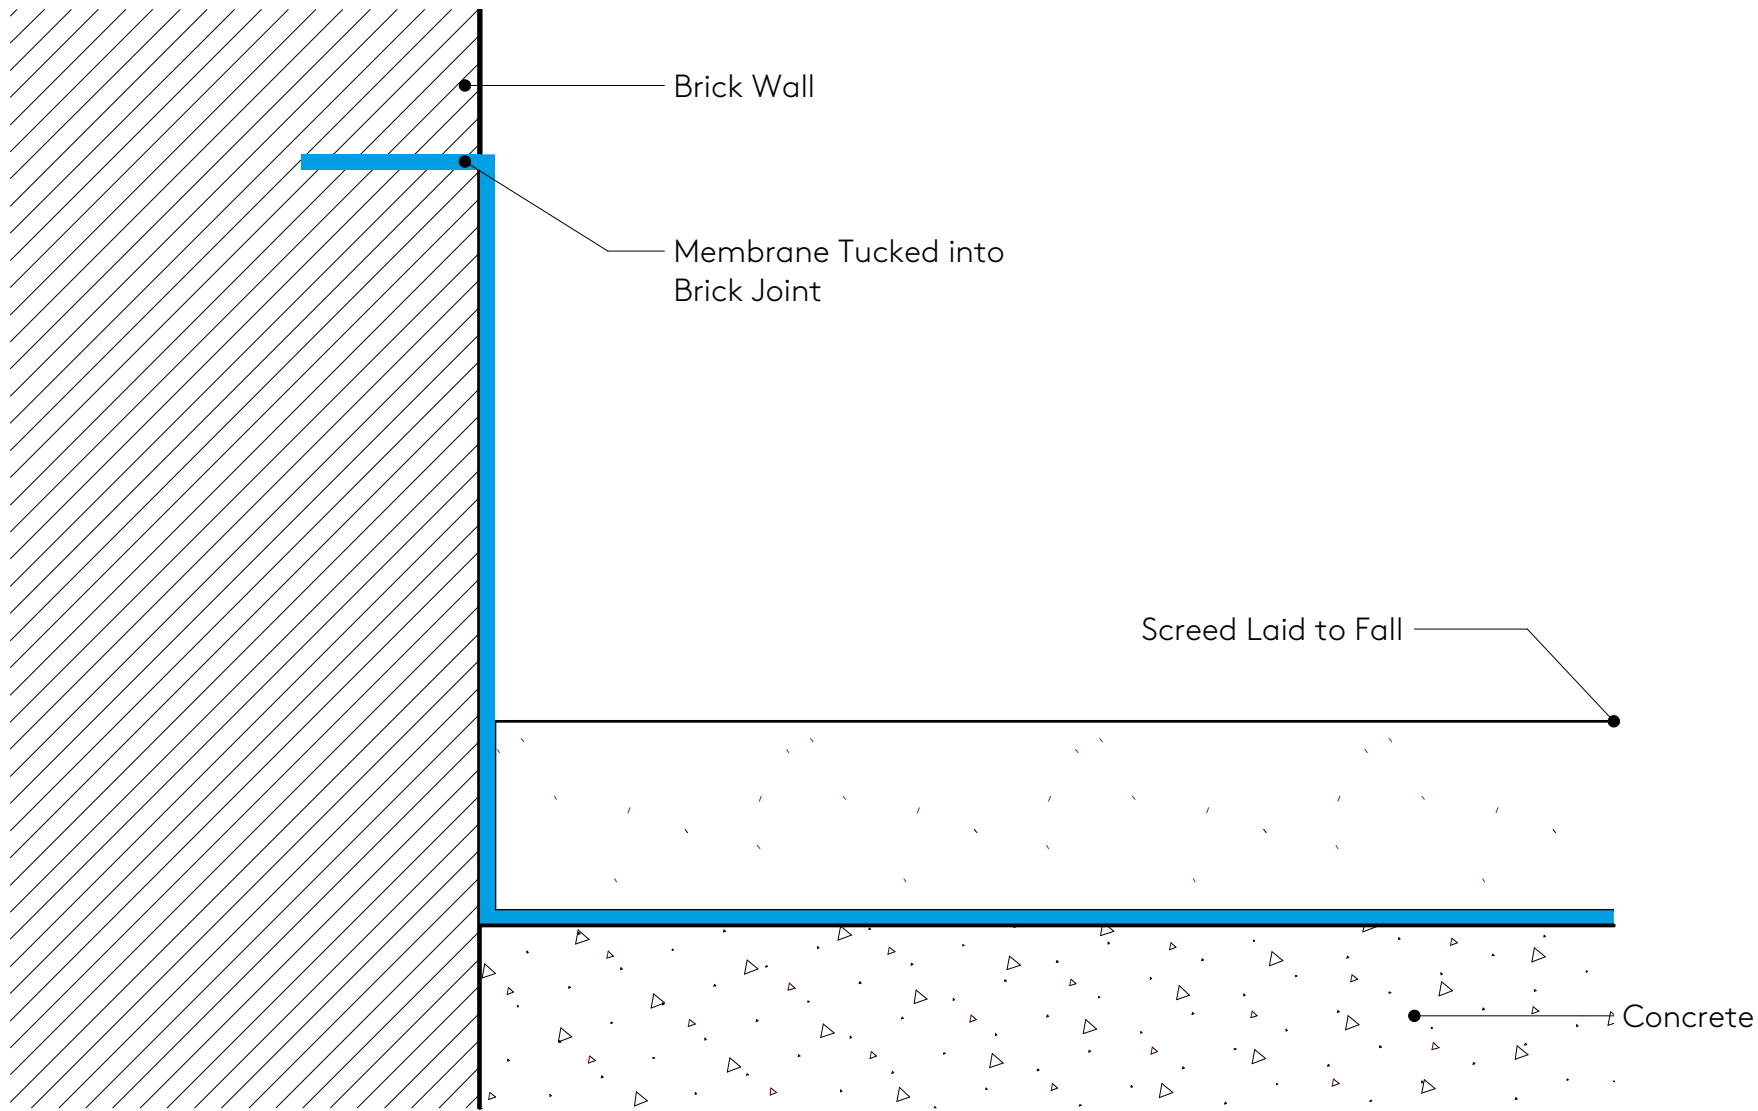

3 Water Proofing and Screed Detail
Scale: 1:2

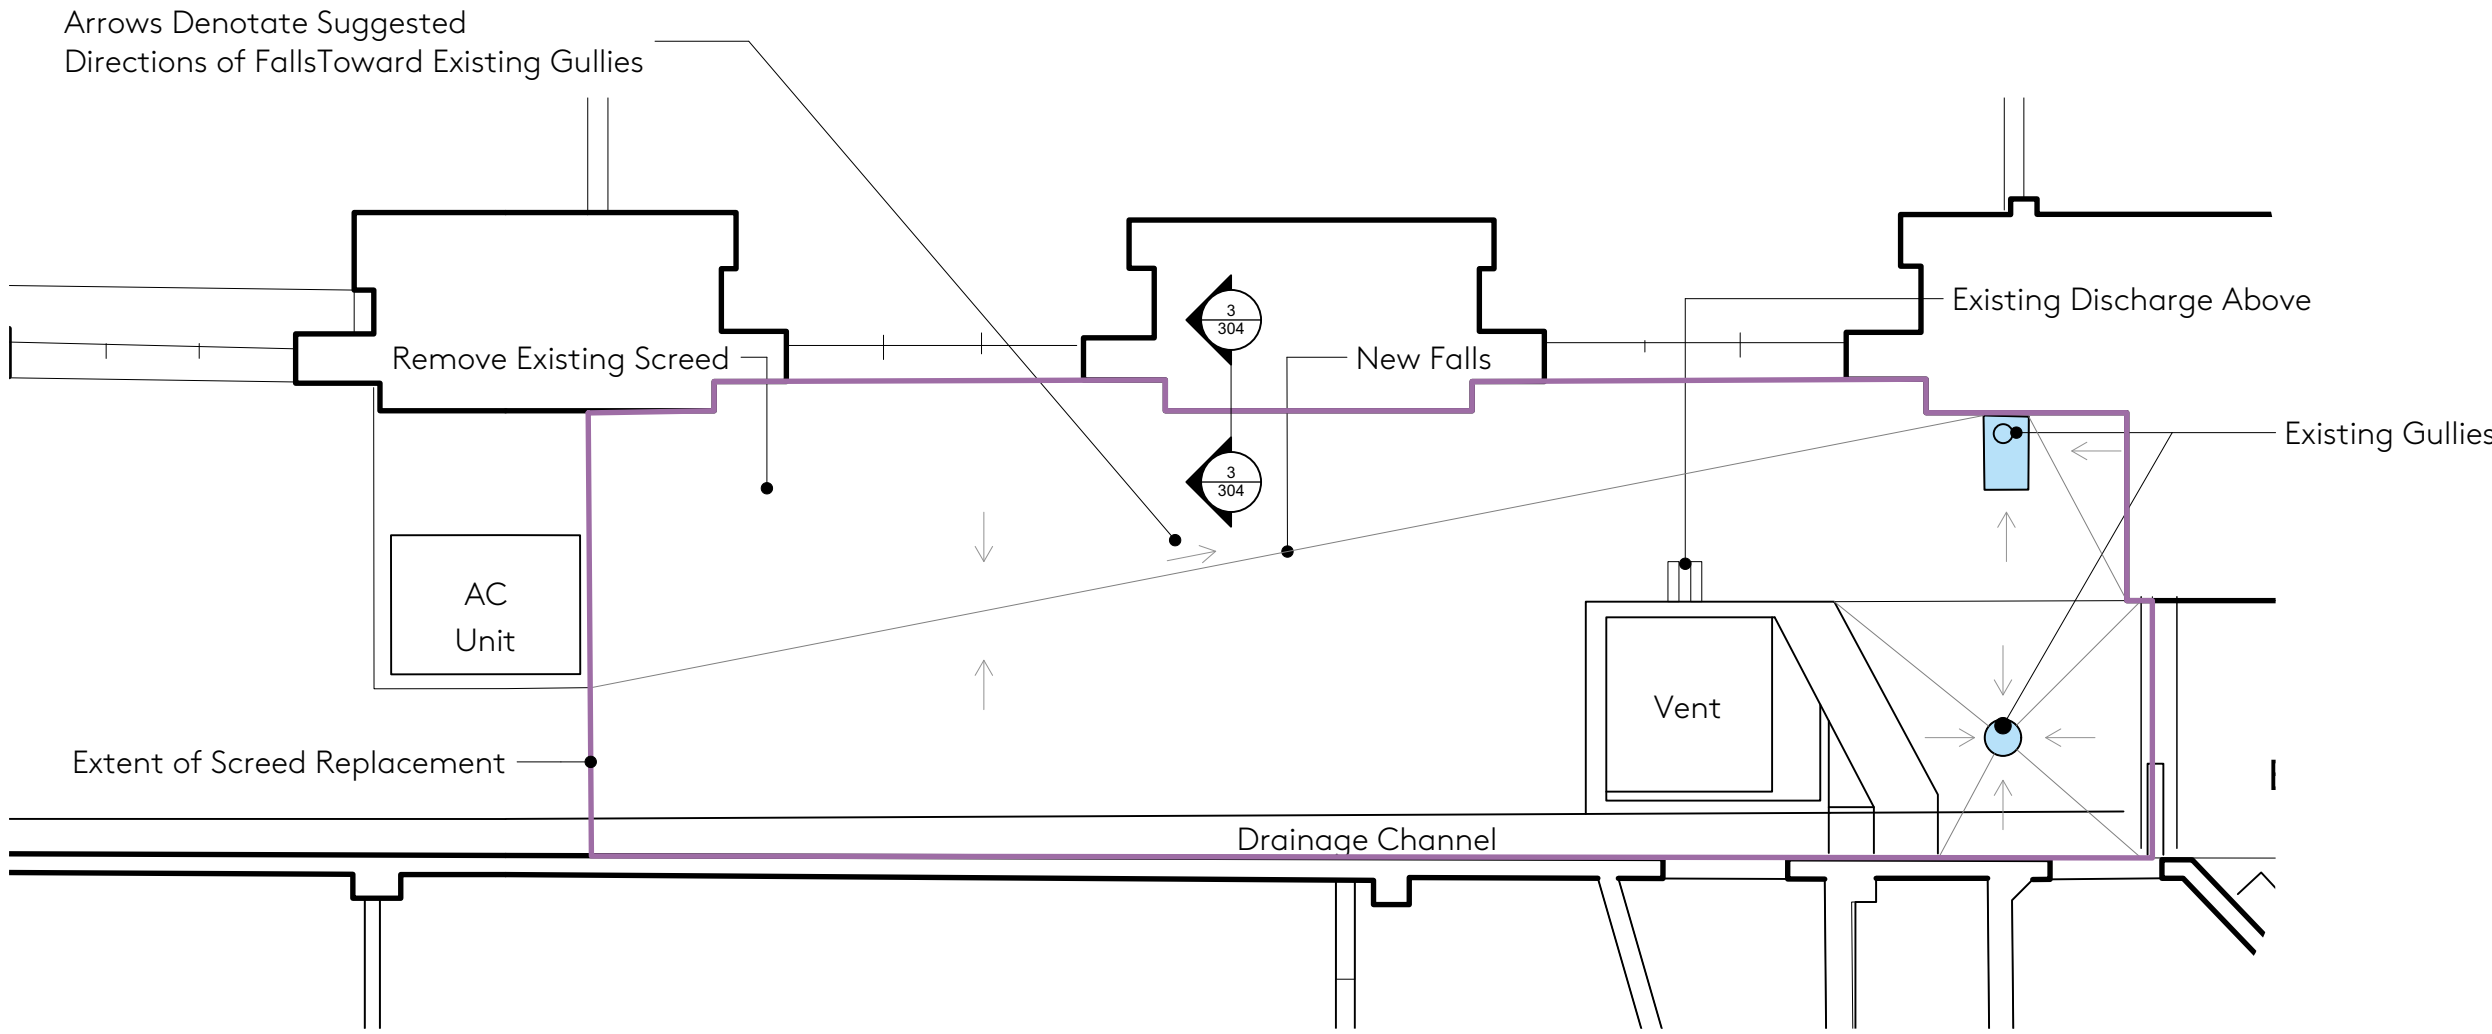

2 New Screed and Waterproofing Detail
Scale: 1:50

Nex—
55 Whitfield St,
London W1T 4AH
e: office@nex-architecture.com
t: +44 20 7183 0900

—The British Museum
The British Museum
Great Russell St
London WC1B 3DG

PROJECT: The British Museum			
DRAWING: Ground Floor Plan - New Screed and Waterproofing			
STATUS: Tender	DATE: 23/03/2022	DRAWN: JD	CHECKED: AD
SCALE: AS NOTED @ ISO A1	DRAWING NO.: 108-Nex-XX-02-DR-A-304	REVISION: P1	