
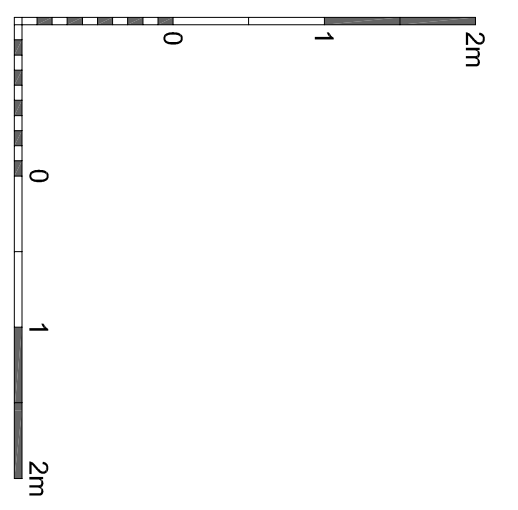


Floor	1B	2B	3B	Total
Ground	0	1	0	1
First	0	3	1	4
Second	2	0	0	2
Third	0	0	1	1
Total	2	4	2	8

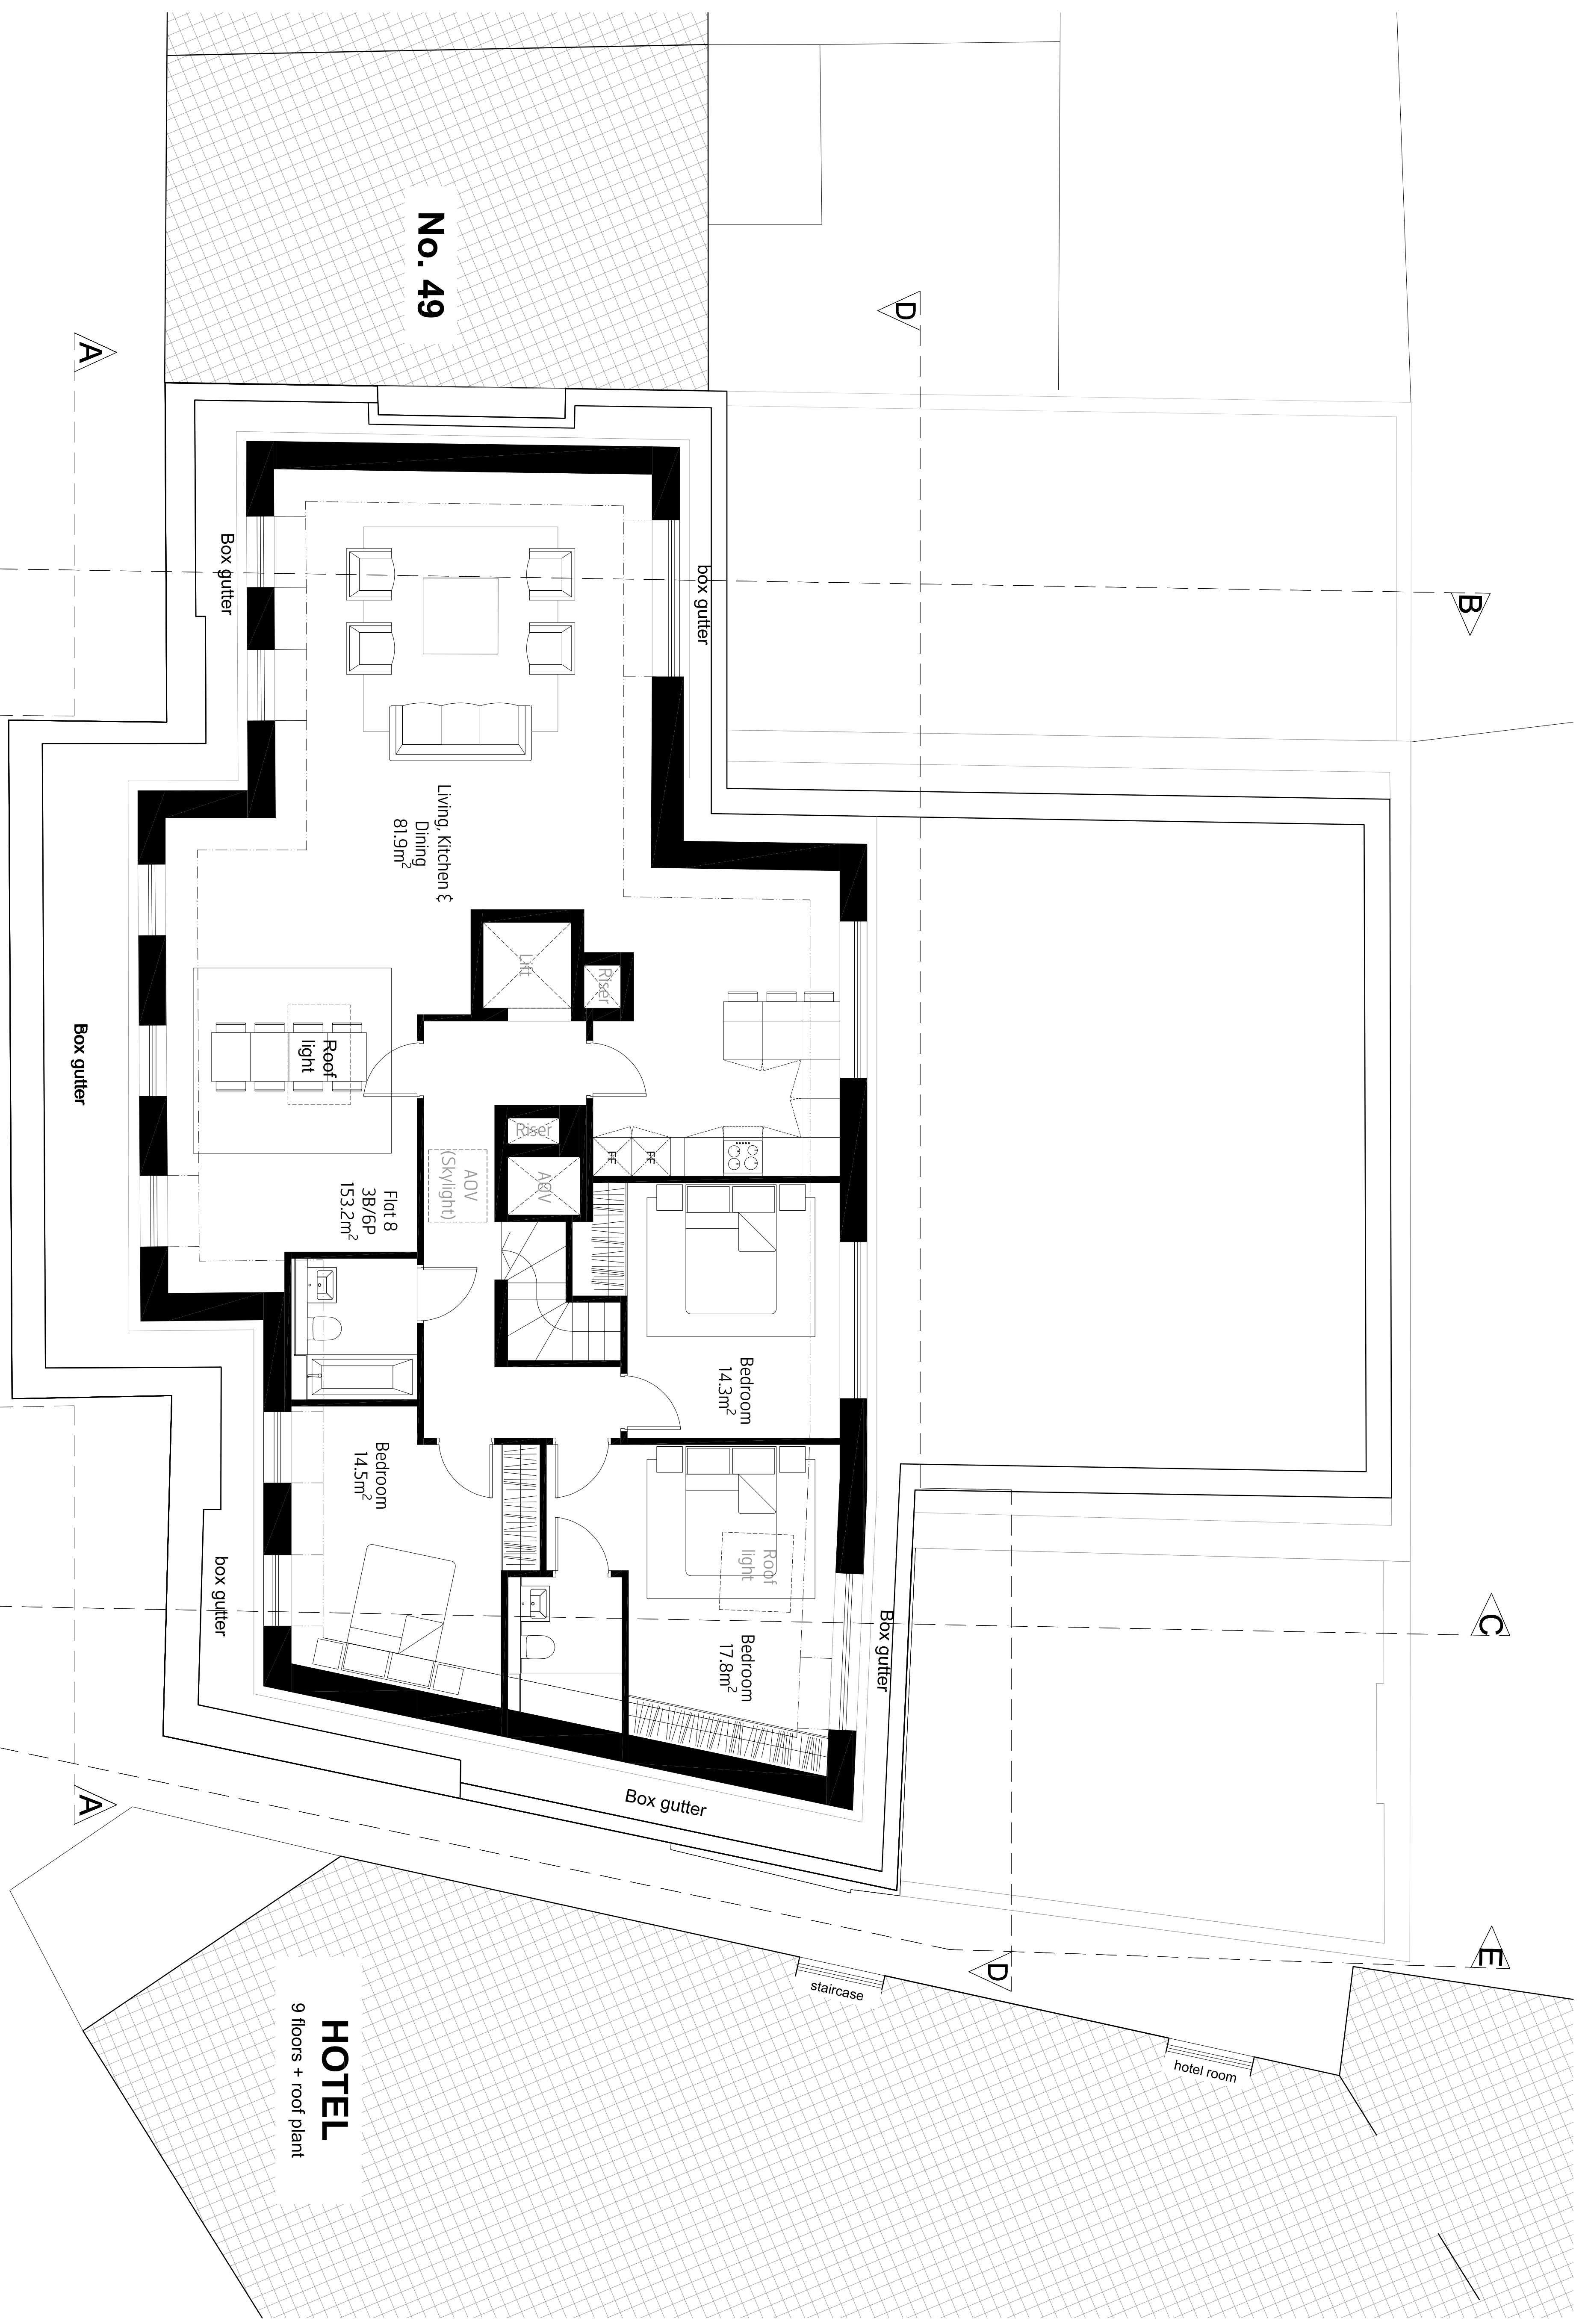

brooks murray
 Architects

Brooks Murray Architects
 The Arts Building, Moors Place, 14 3G
 London, WC1X 0HH
 +44 (0)2077399955 info@brooksmurray.com

CLIENT: PRIVATE CLIENT
 JOB: 51 Colthorpe Street, London, WC1X 0HH
 DRAWING TITLE: Proposed Third Floor Plan (Amended Roof Form)

DATE: 15/0 @ A1/11:00 @ A3
 FEB 2022
 STATUS: 573
 DRAWING NUMBER: 1308-573-113
 REV. ISSUED BY: B 08