



ELEVATION A-A' – SOUTH ELEVATION

SCALE 1:50

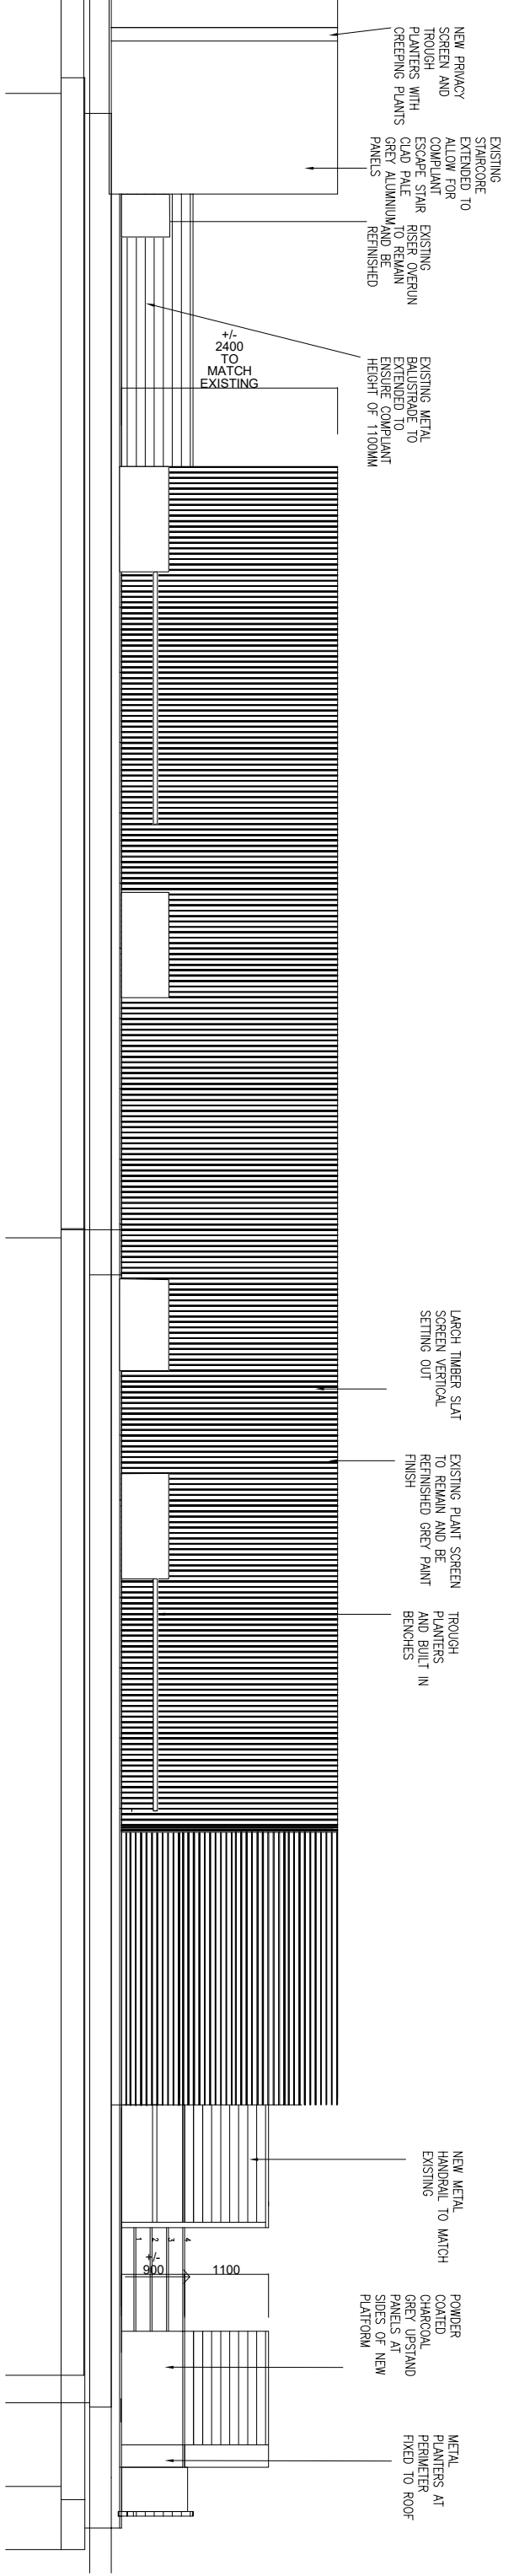

ELEVATION B-B' – NORTH ELEVATION

SCALE 1:50

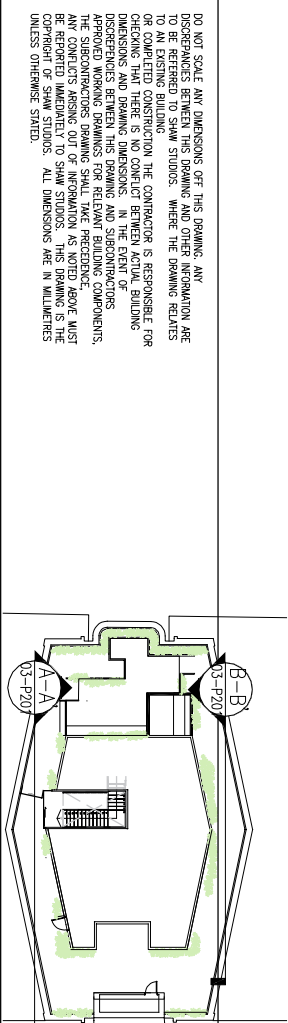

ELEVATION LOCATION PLAN

NTS

| | | | |
|----|----------|--------------------------|----|
| P2 | 14.03.22 | FOR PLANNING APPLICATION | CA |
| P1 | 24.01.22 | PLANNING REVIEW | CA |

REV DATE PURPOSE OF REVISION

| | |
|---------|--|
| client | FT4 H CHATEAU S.A.R.L. |
| project | 60 CHARLOTTE STREET LONDON W1T 2NU |

| | |
|----------------|---------------------------------|
| drawing title | EXTERNAL ELEVATIONS PROPOSED |
| date | 24.01.22 |
| scale | AS@A2 |
| dwg. | CA |
| drawing number | P227-21-A-03-P201 |
| rev. | P2 |

| | |
|--------|---|
| status | PLANNING |
| shaw | Unit 403, Bon Marche Centre, 241 Farnfield Road, London, SW19 8BU www.shawstudio.co.uk |