



ELEVATION C-C' – WEST ELEVATION  
SCALE 1:50

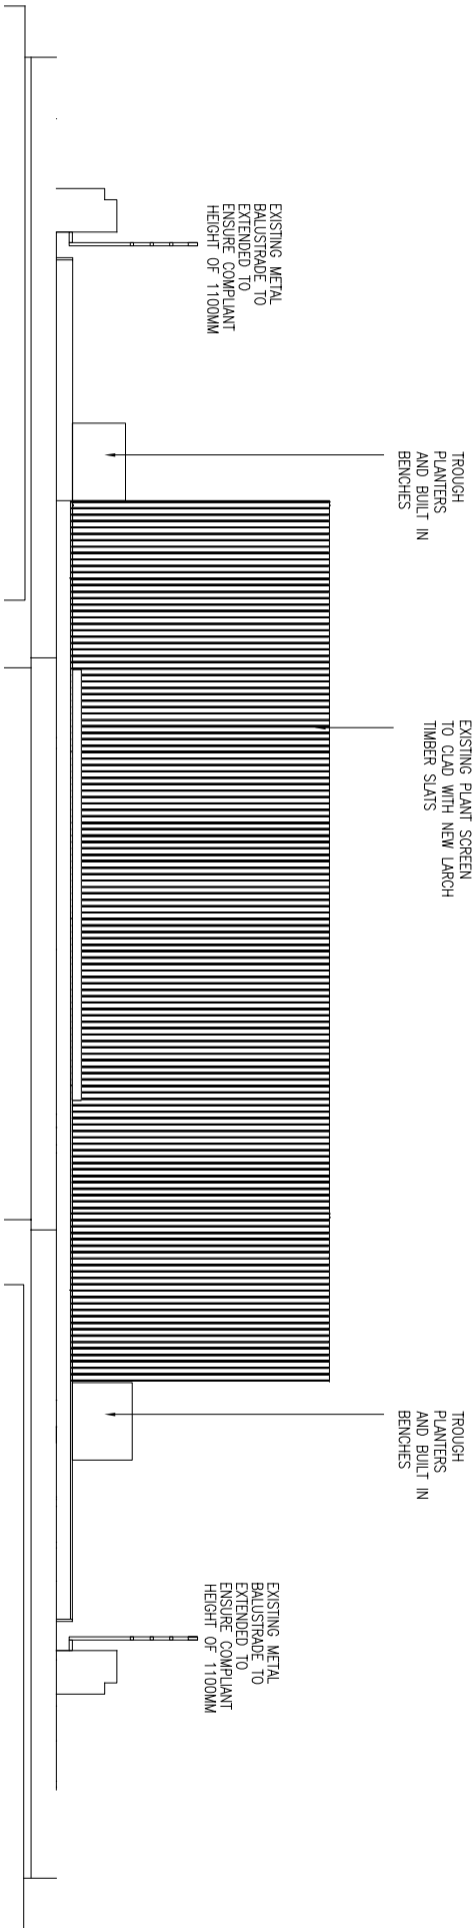

ELEVATION D-D' – EAST ELEVATION  
SCALE 1:50

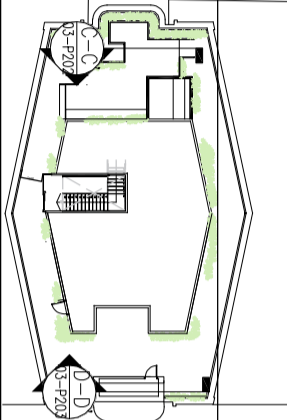

ELEVATION LOCATION PLAN  
NTS

P2 14.03.22 FOR PLANNING APPLICATION CA  
P1 24.01.22 PLANNING REVIEW CA

client  
F74 H CHATEAU S.A.R.L.  
Project  
60 CHARLOTTE STREET  
LONDON  
W1T 2NU

drawing title  
EXTERNAL ELEVATIONS  
PROPOSED  
date  
24.01.22  
scale  
A5@A2  
dim.  
CA  
drawing number  
P227-21-A-03-P202  
rev.  
P2

status  
PLANNING  
shaw  
Unit 405, Ben Macrae Centre,  
100 Abchurch Lane,  
London, SW9 8SL  
Tel: 020 7274 3505  
www.shawstudio.co.uk