





1 **Front Elevation**
Scale: 1:100

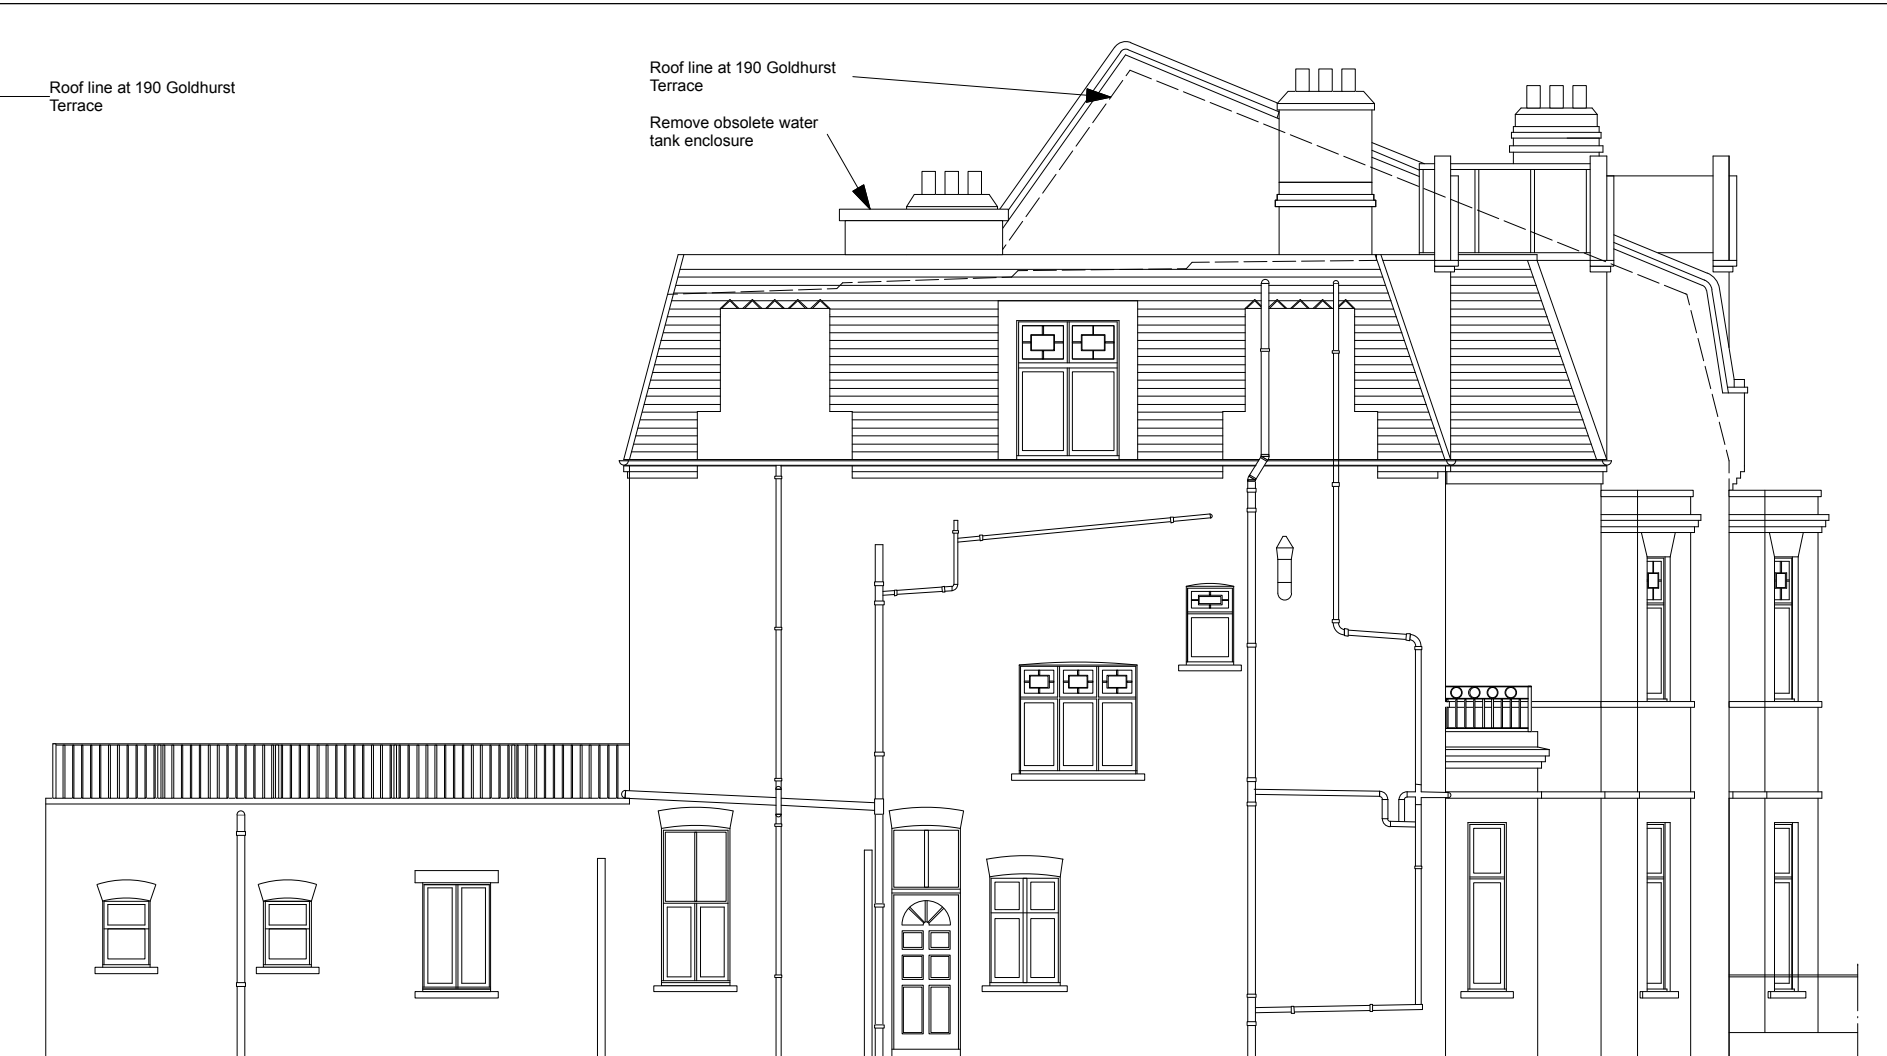

2 **Side Elevation**
Scale: 1:100



3 **Rear Elevation**
Scale: 1:100

 

D'SOTO ARCHITECTS 75 CANFIELD GARDENS LONDON NW6 3EA T: + 44 020 7278 5100 EMAIL: info@dsoto.com

Job Title:	Flat 2, 192 Goldhurst Terrace NW6	Date:	Feb 2022	Scale:	1/100@A3
Drawing Title:	Elevations as Existing	Drwg No:	DS169-04P	Revision:	A

Contractors must verify all dimensions on site before commencing any work. Do not scale from this drawing. The Copyright of this drawing is reserved. This drawing must not be disclosed without authority from **D'SOTO**.