


Note:  
When constructing wireframe you can see  
the roof terrace but in this image is not  
seen from the street at View Point 3

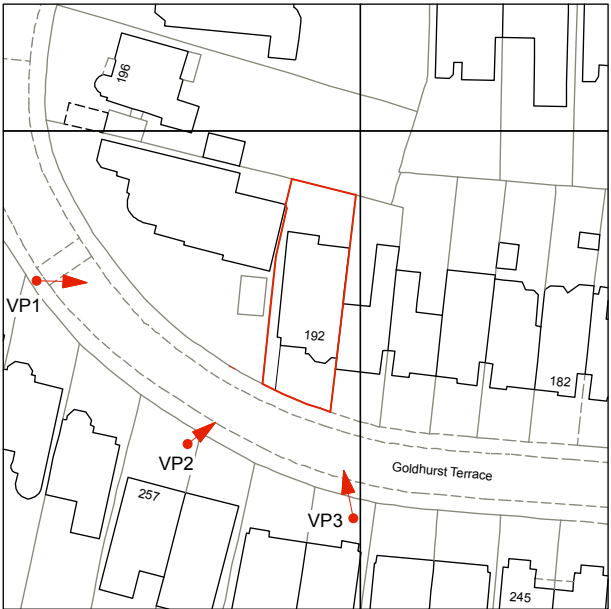

1 Site Plan  
Scale: 1:1250

**D'SOTO ARCHITECTS** 75 CANFIELD GARDENS LONDON NW6 3EA **T:** + 44 020 7278 5100 **EMAIL:** info@dsoto.com

Job Title:	Flat 2, 192 Goldhurst Terrace NW6	Date:	Feb 2022	Scale:	A3
Drawing Title:	Photomontage View Point 3	Drwg No:	DS169-09P	Revision:	

Contractors must verify all dimensions on site before commencing any work. Do not scale from this drawing. The Copyright of this drawing is reserved. This drawing must not be disclosed without authority from **D'SOTO**.