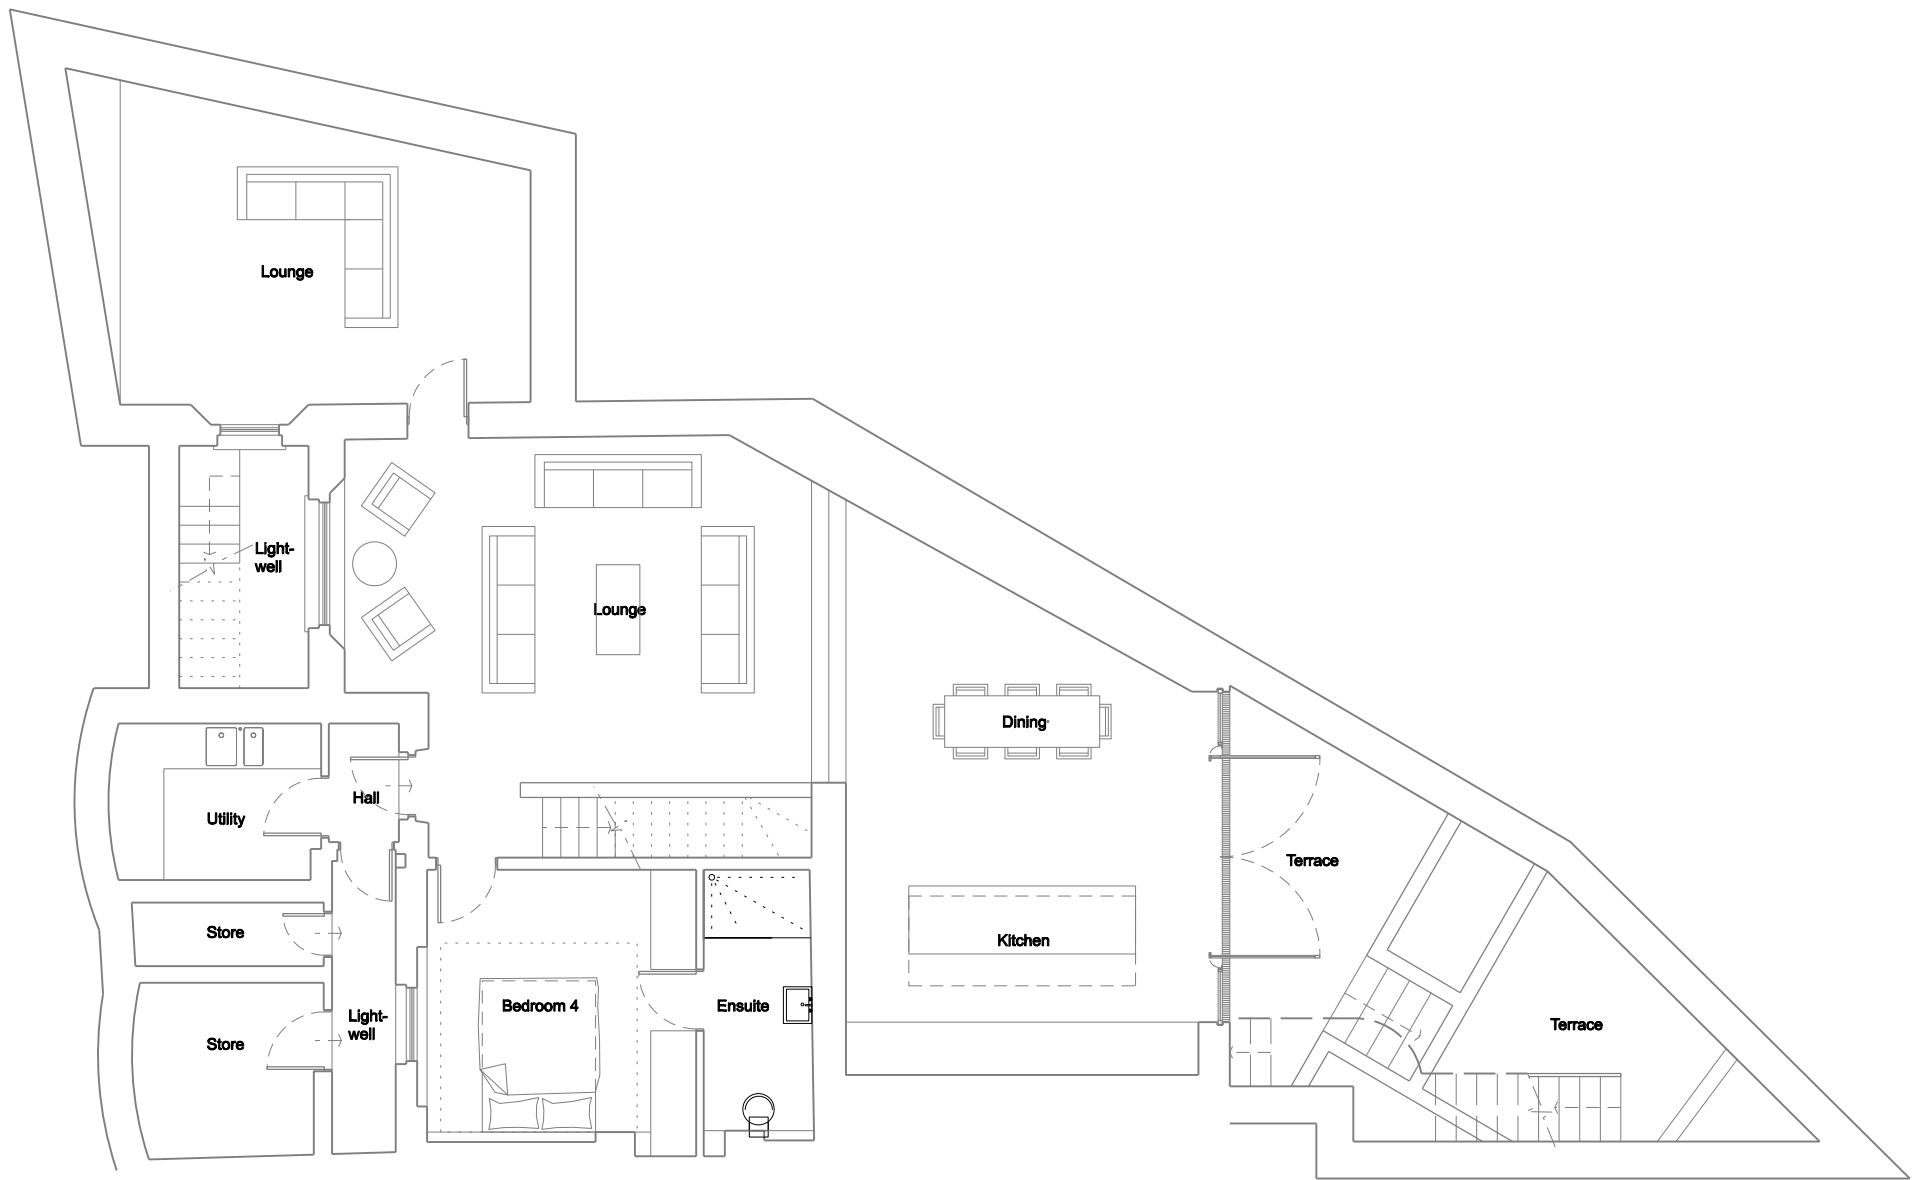


kingconroyarchitects ARCHITECTURE URBAN DESIGN PLANNING INTERIORS 3 waterhouse square 138 - 142 holborn london EC1N 2SW t: +44 (0) 20 3161 6146 w: www.kingconroy.com	client : MS M. MONROE + MR S. MERCHANT 30 St Mark's Crescent London NW1 7PU	consultant 1 : CLIFTON NURSERIES 5A Clifton Villas London W9 2PH	consultant 2 : - -	north point :	revisions : - : Revision notes 00.00.21	PROJECT TITLE : 30 ST MARK'S CRESCENT ADDRESS : 30 ST MARK'S CRESCENT, LONDON. NW1 7TU DRAWING TITLE : PROPOSED LOWER GROUND FLOOR PLAN SCALE : 1:100 DATE : 30.04.21 DRAWN : AN CHECKED : JK STATUS : PLANNING	drawing number : 12001 PL20 099 - project reference drawing series series number	revision : A3 SHEET
--	--	---	---	--------------------------------------	--	---	---	---