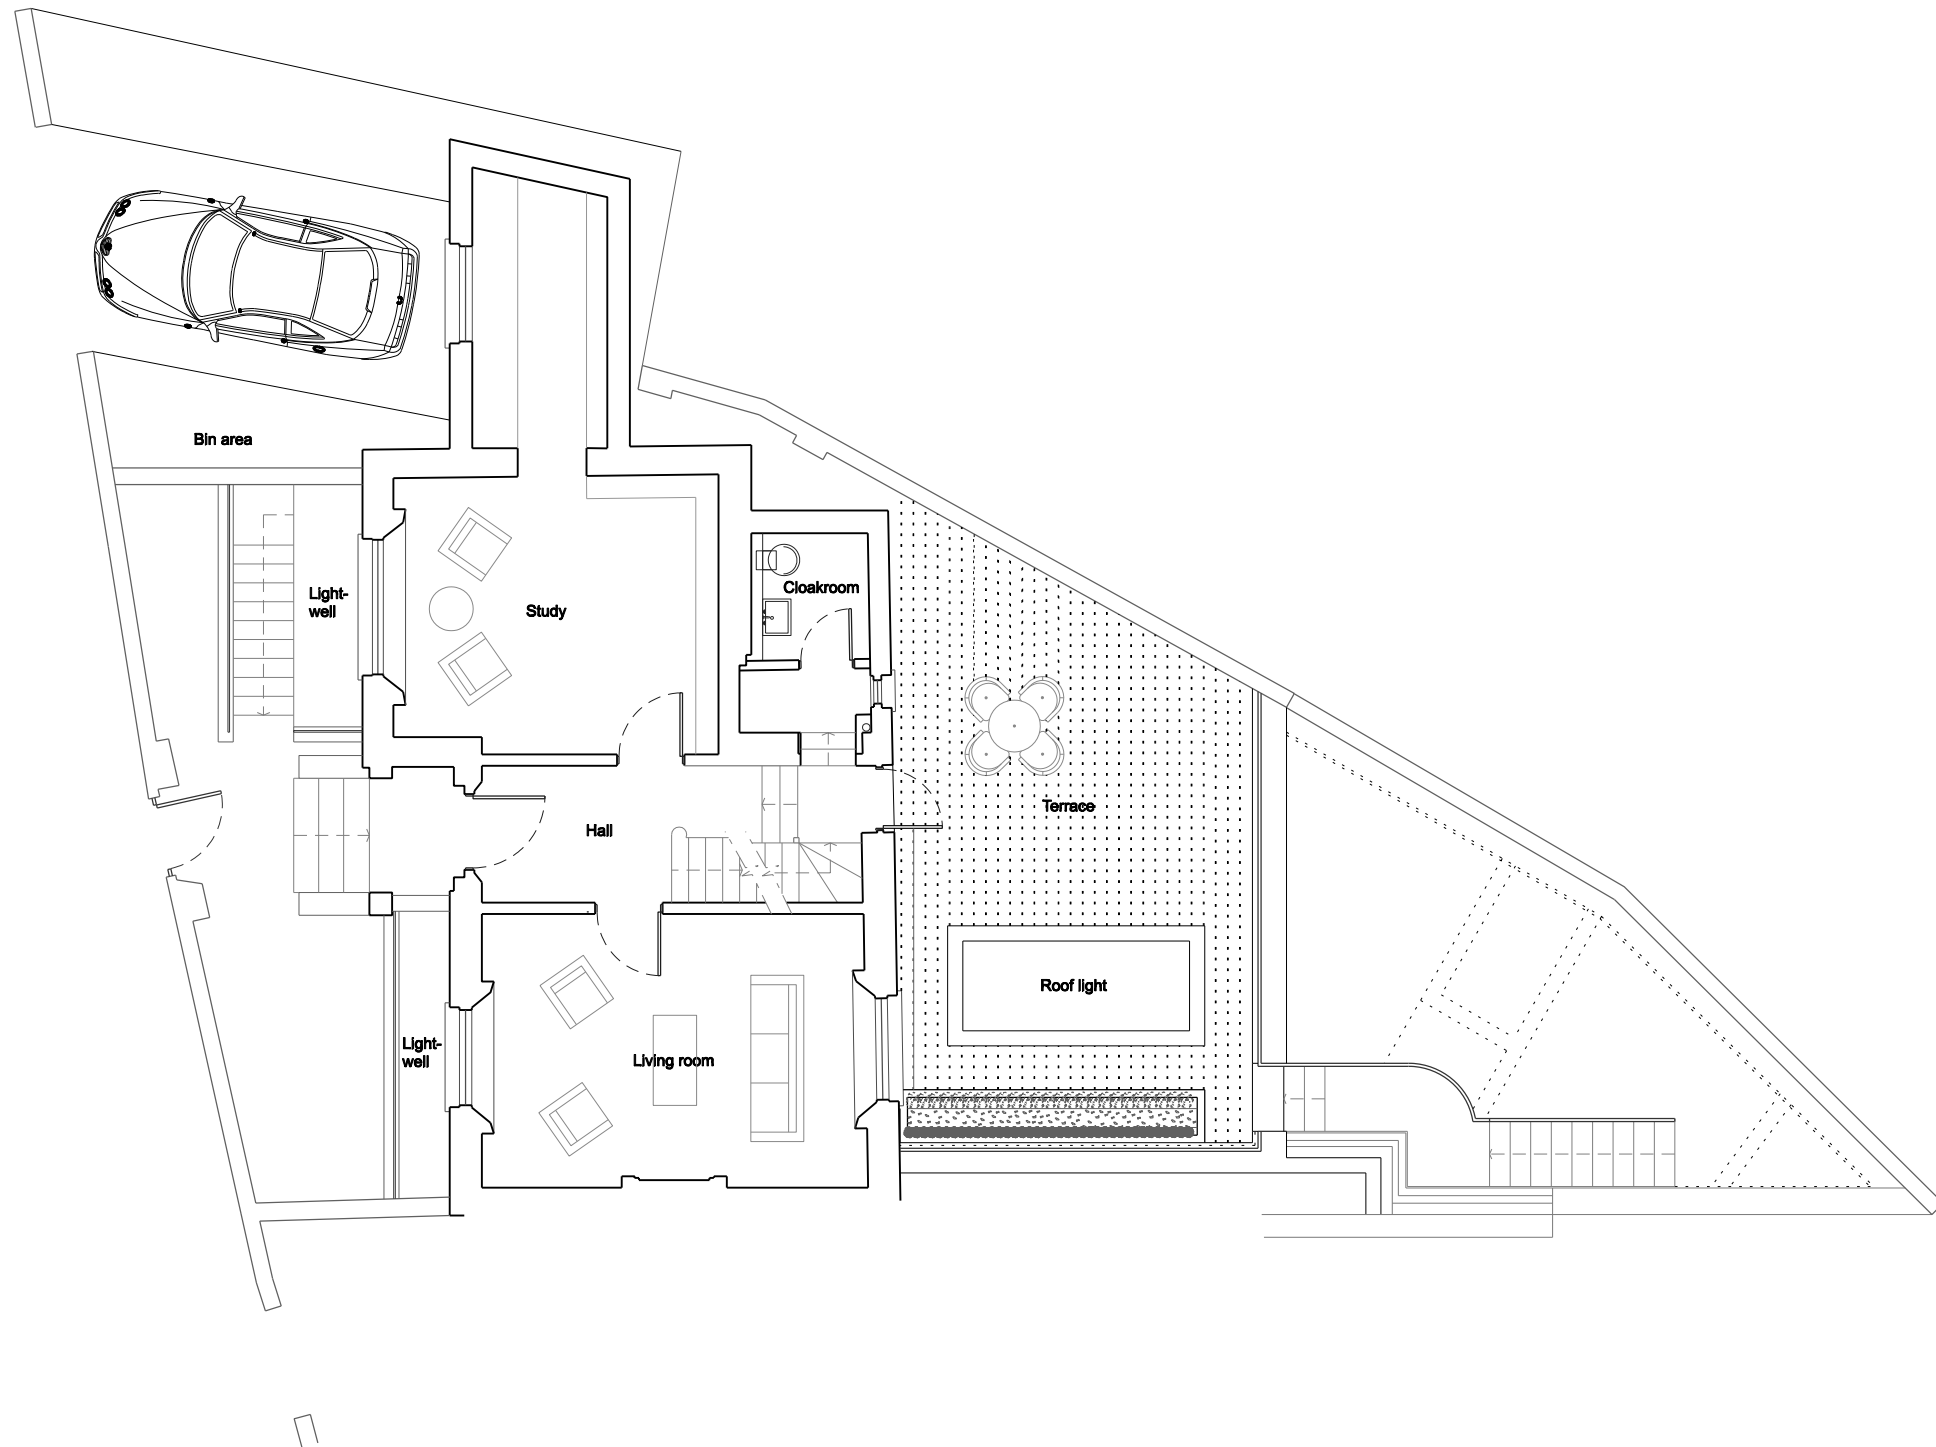


kingconroyarchitects

ARCHITECTURE URBAN DESIGN PLANNING INTERIORS
3 waterhouse square 138 - 142 holborn london EC1N 2SW
t: +44 (0) 20 3161 6146 w: www.kingconroy.com


client :
MS M. MONROE + MR S. MERCHANT

30 St Mark's Crescent
London
NW1 7PU

consultant 1 :
CLIFTON NURSERIES

6A Clifton Villas
London
W9 2PH

consultant 2 :
-

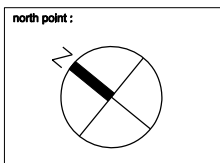

revisions :
- : Revision notes 00.00.21

PROJECT TITLE : 30 ST MARK'S CRESCENT
ADDRESS : 30 ST MARK'S CRESCENT, LONDON. NW1 7TU
DRAWING TITLE : PROPOSED RAISED GROUND FLOOR PLAN
SCALE : 1:100
DATE : 14.09.21
DRAWN : AN
CHECKED : JK
STATUS : PLANNING

drawing number :	12001 PL20 100	revision :	-
project reference	drawing series	series number	A3 SHEET