

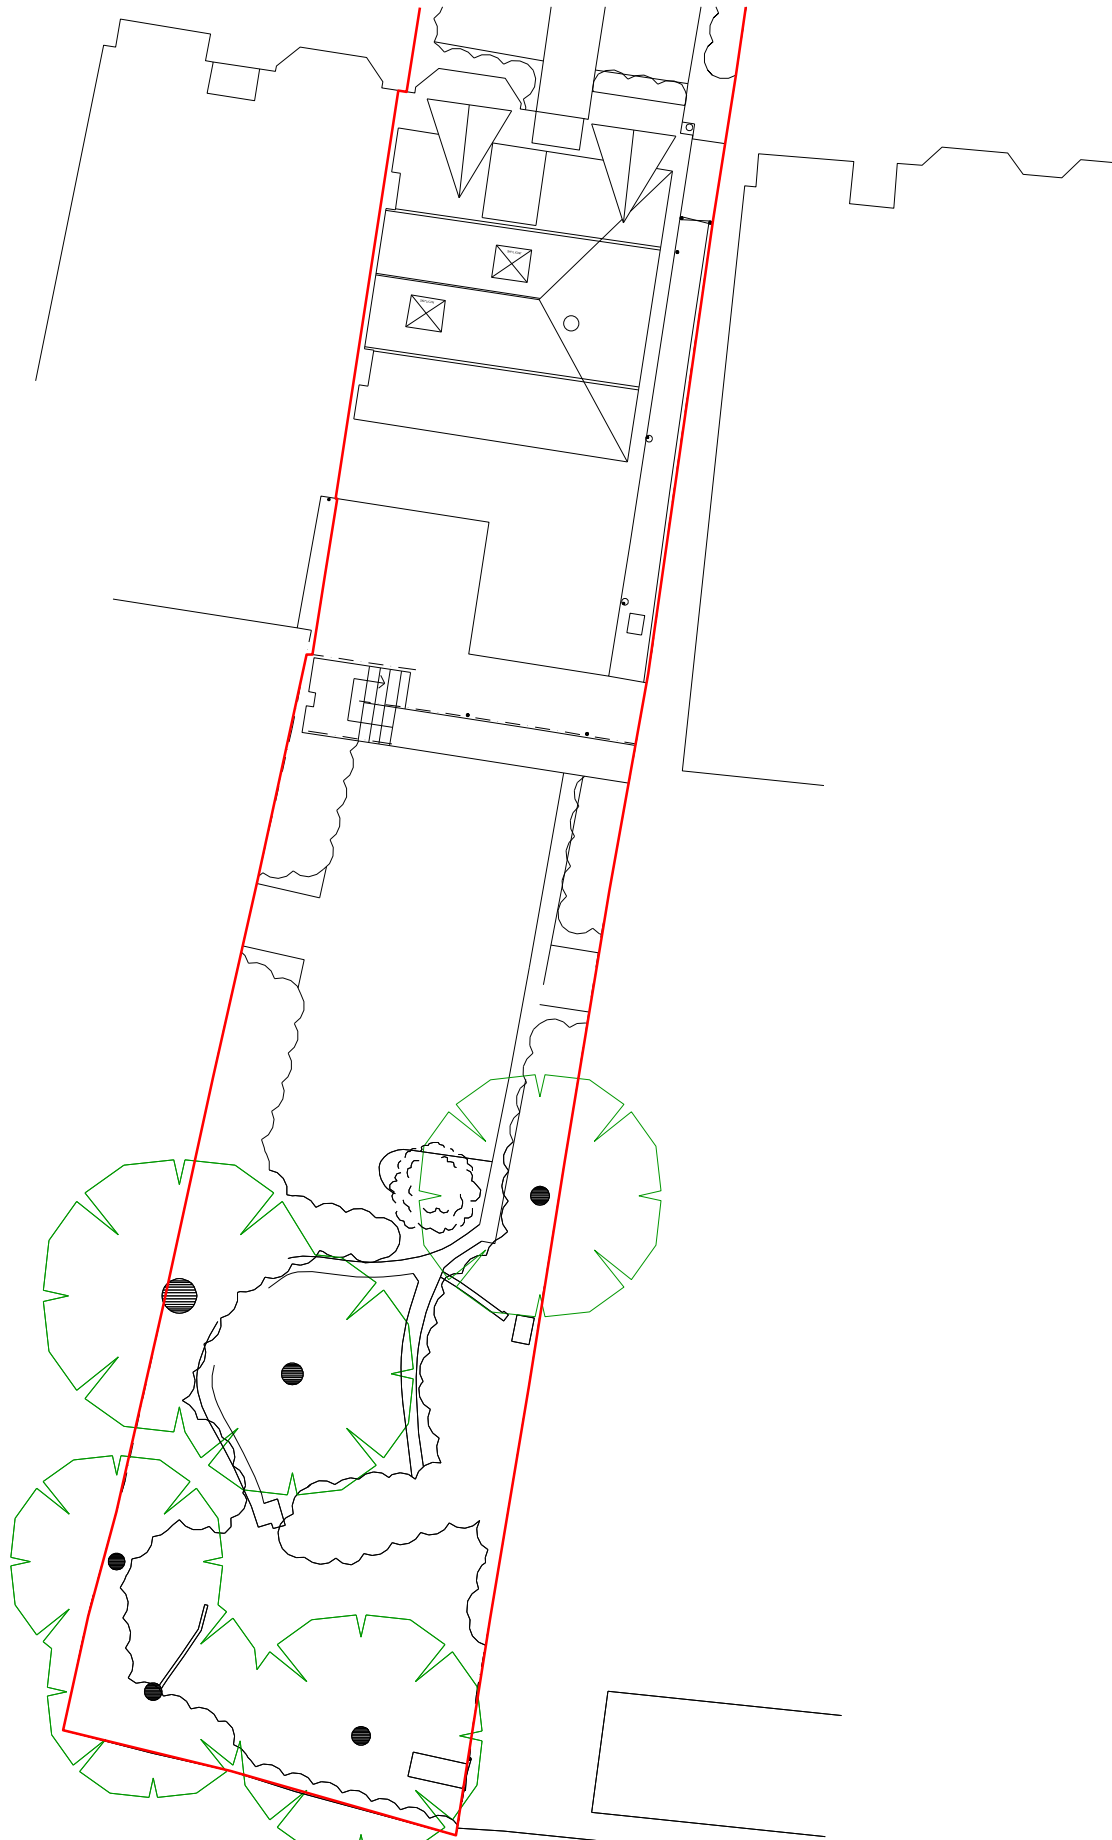


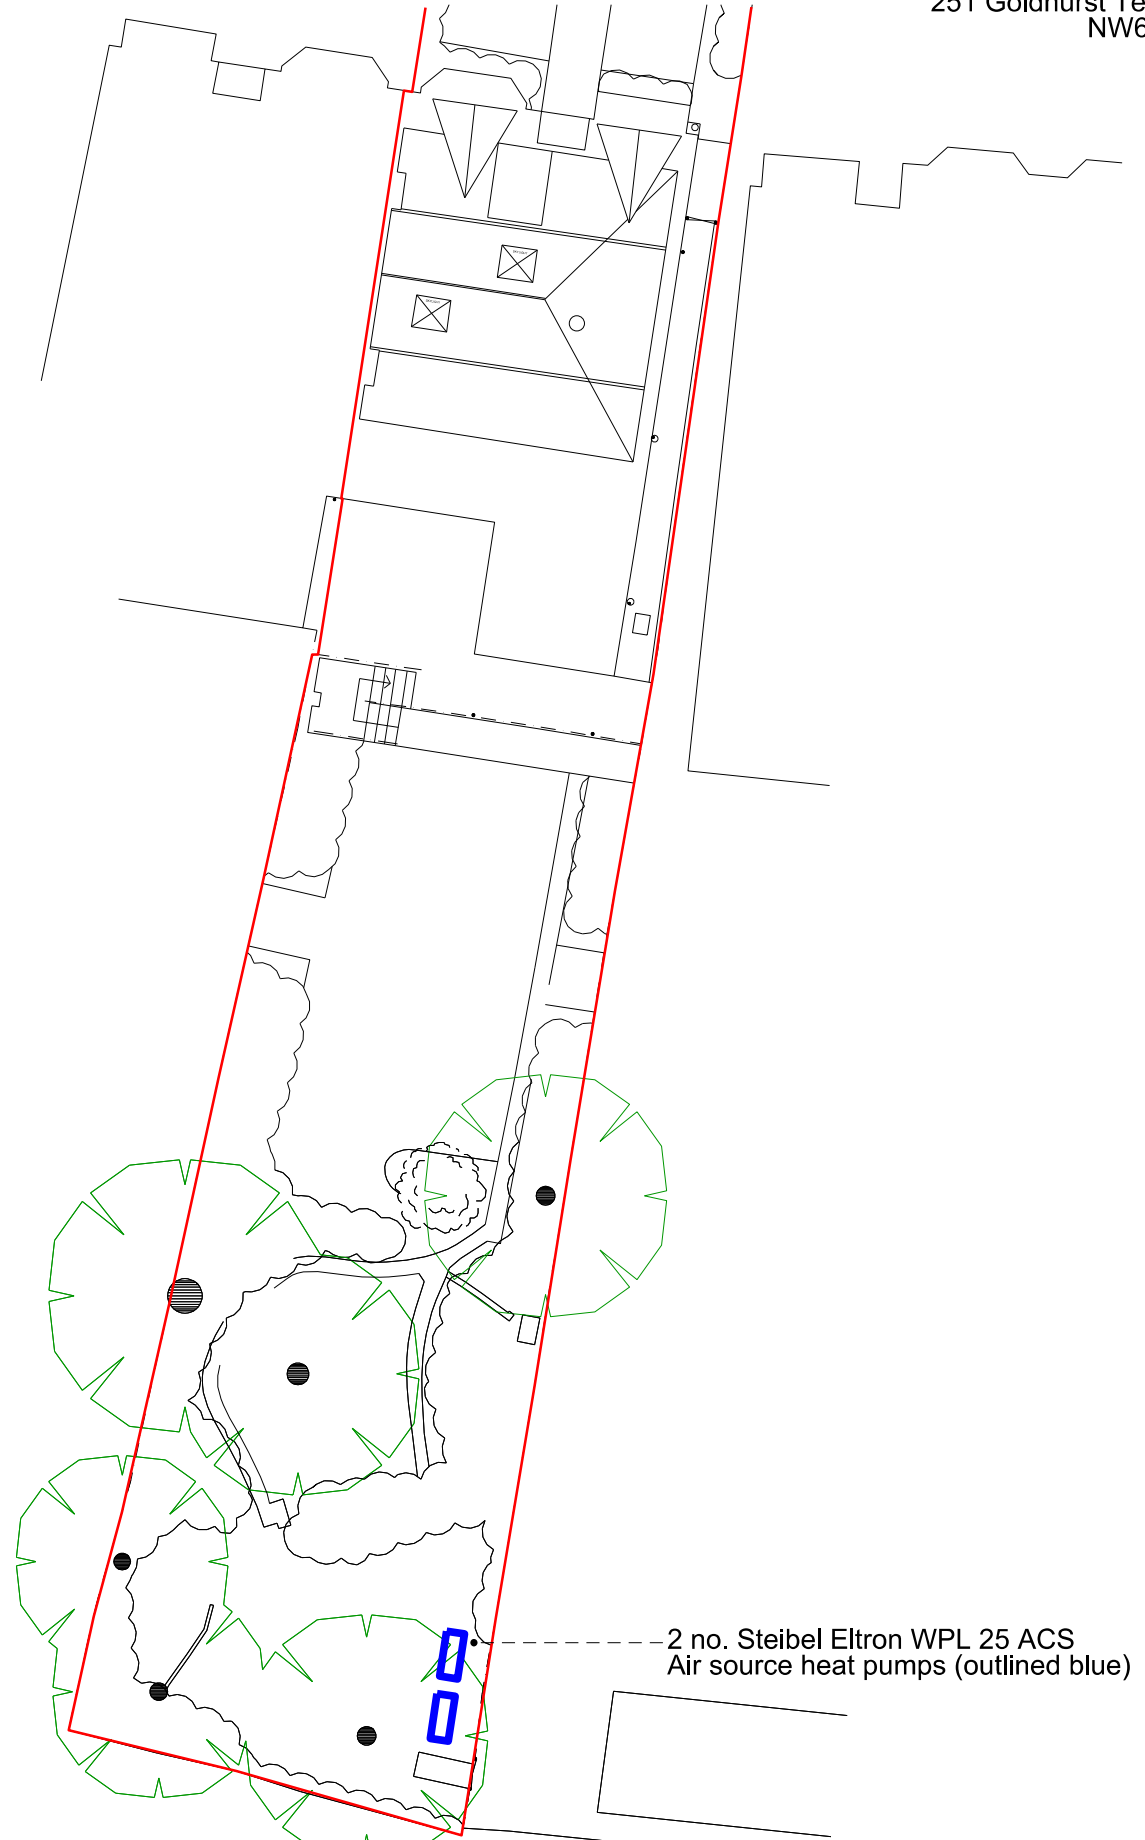

Existing Site Plan

 

Proposed Site Plan

2 no. Steibel Eltron WPL 25 ACS
Air source heat pumps (outlined blue)

PLANNING APPLICATION
251 GOLDHURST TERRACE - ASHP
Site Plan

March 2022
G M L Architects
UNIT 3,1-4 Christina Street, London EC2A 4PA
Tel: 020 7729 9595 Fax: 020 7729 1801 info@gmllarchitects.co.uk

SCALE: 1:250@A3
ISSUED FOR: PLANNING

4964/PA/01