

NEALE & NORDEN
CONSULTANTS

17 DARTMOUTH PARK AVENUE LONDON NW5 1JL
t: 0207 813 4223 e: norden@neal.co.uk

Roof Plan
AS PROPOSED


REVISIONS		
NO.	DATE	DESCRIPTION
A		
B		
C		

Project
5 TANZA ROAD
LONDON NW3 2 UA

Drawn By:	D16
All dimensions to be worked on this	
Job no.	459/D16
Scale	1:50@A3
Date	13/01/2021

Drawn By

CHK:

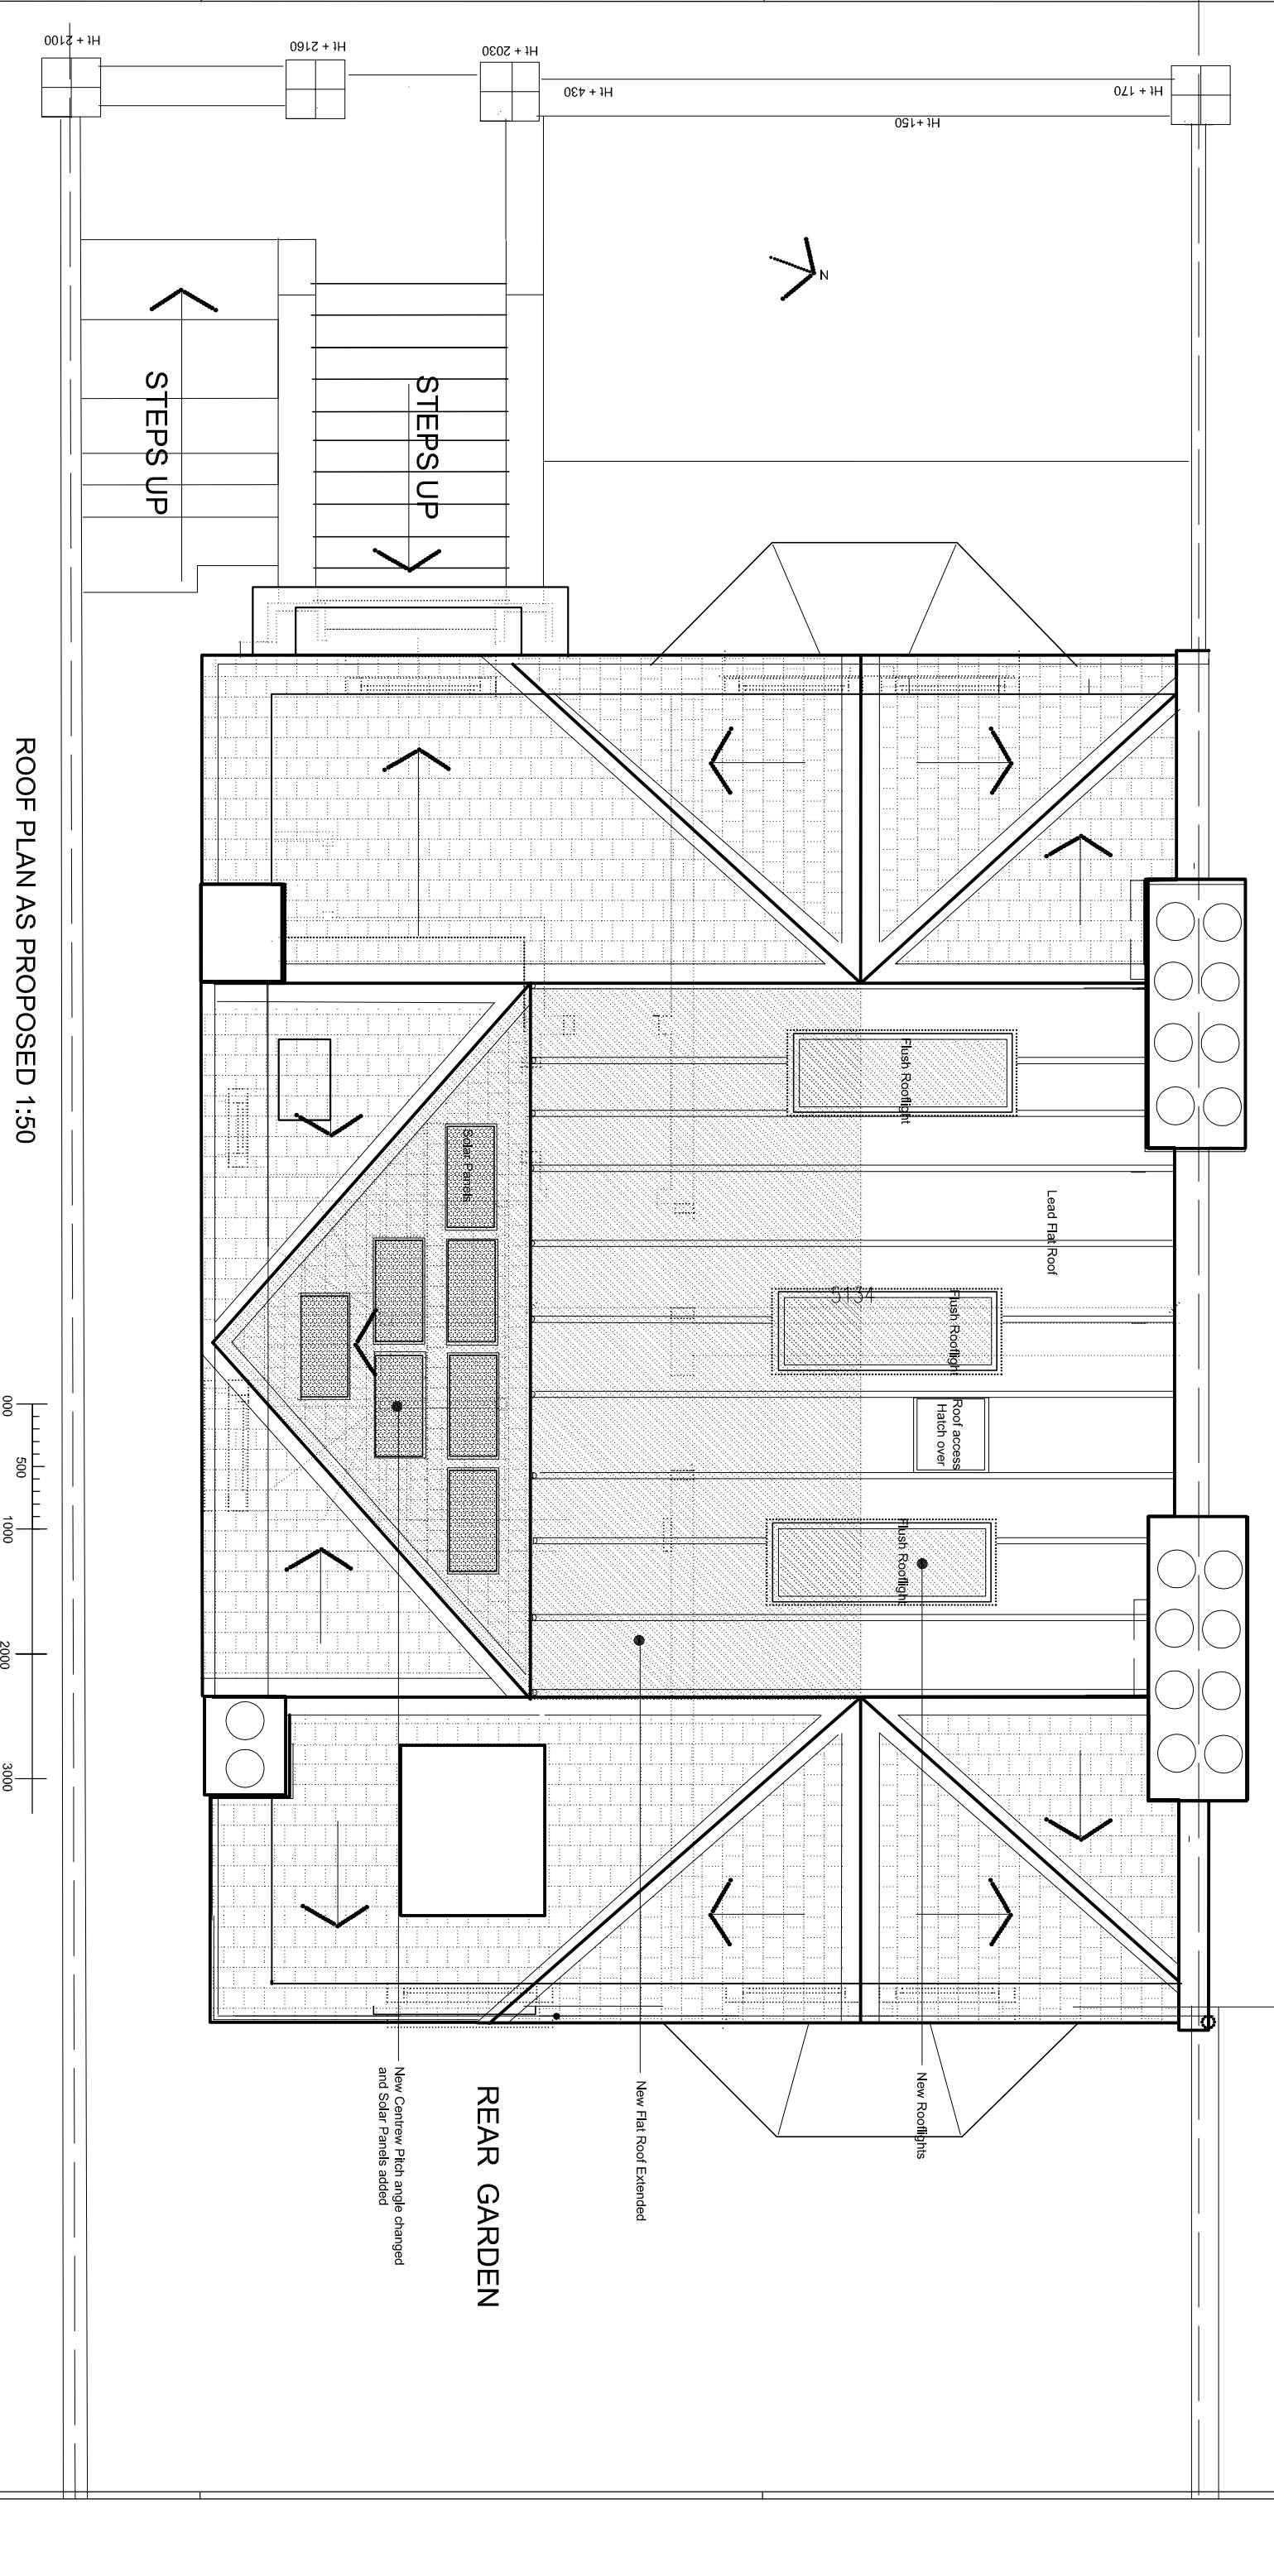

Scale at A3