


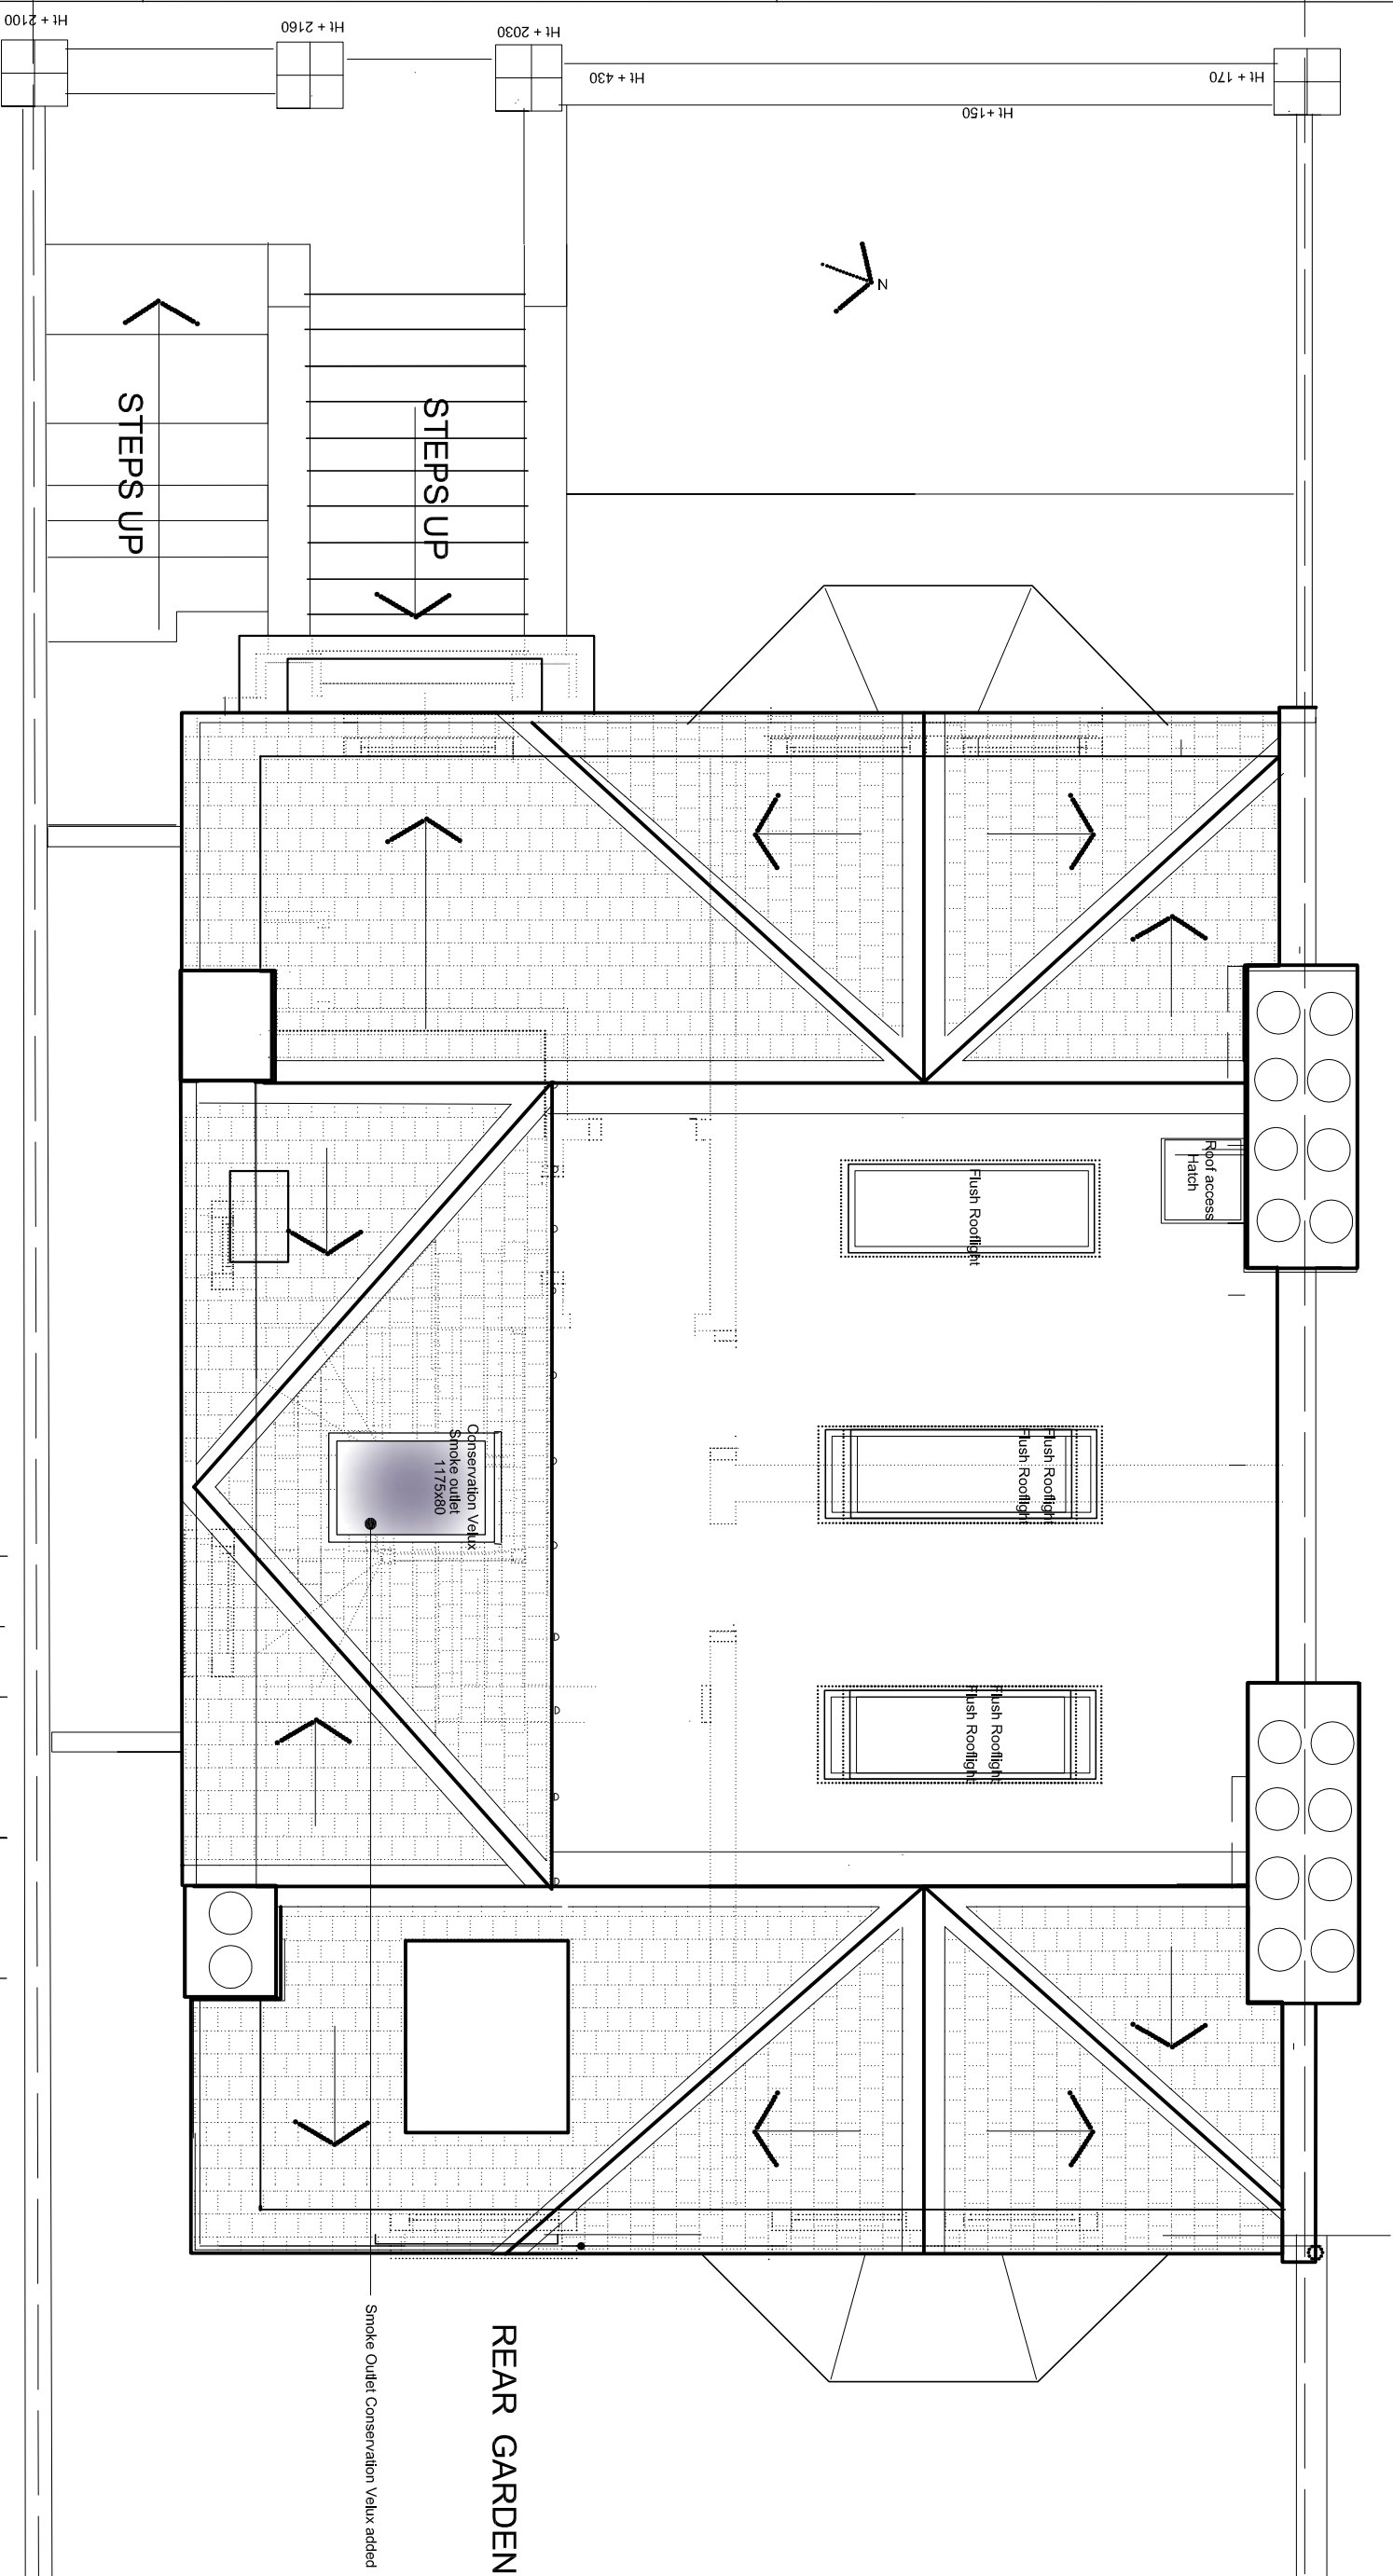

ROOF PLAN AS PROPOSED 1:50

Scale at A3

NEALE & NORDEN
CONSULTANTS

17 DARTMOUTH PARK AVENUE LONDON NW5 1JL
t:0207 813 4223 e: norden@neal.co.uk

NO.

DATE

DESCRIPTION

A

11.12.20

ROOF PLAN PROPOSED 1:50

B

CONSULTANT REVIEW

C

PROJECT

5 TANZA ROAD
LONDON NW3 2 UA

ISSUE NO.:

D16A

ALL DIMENSIONS TO BE MARKED ON THIS

JOB NO.

459/D16A

SCALE

1:50@A3

DATE

13/01/2021

DRAWN BY

CHK.