


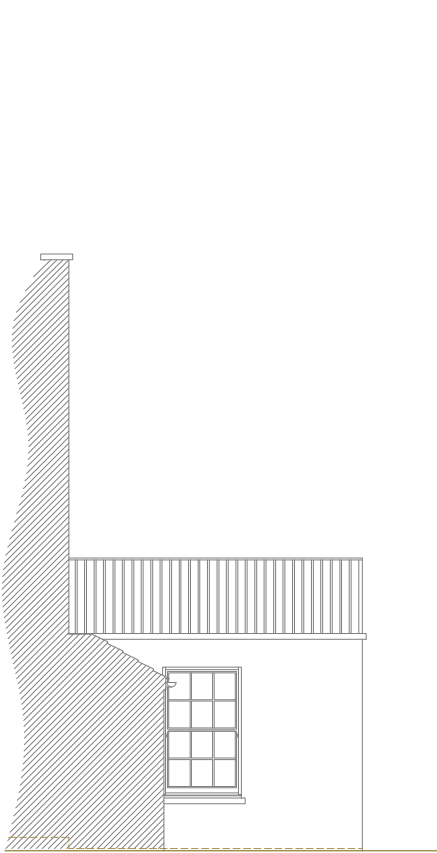


EXISTING REAR/SECTION ELEVATION
Scale 1:100




EXISTING SIDE ELEVATION
Scale 1:100




EXISTING FRONT ELEVATION
Scale 1:100

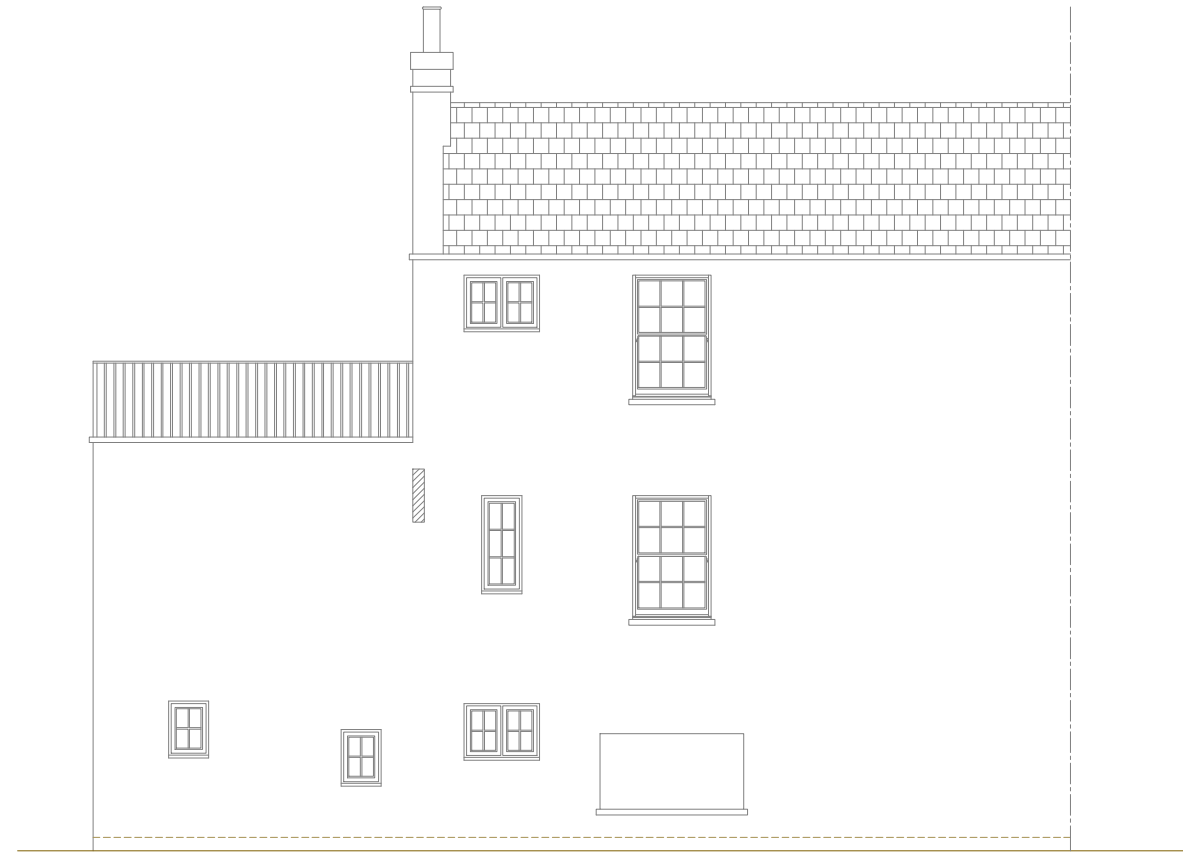

EXISTING SIDE ELEVATION
Scale 1:100

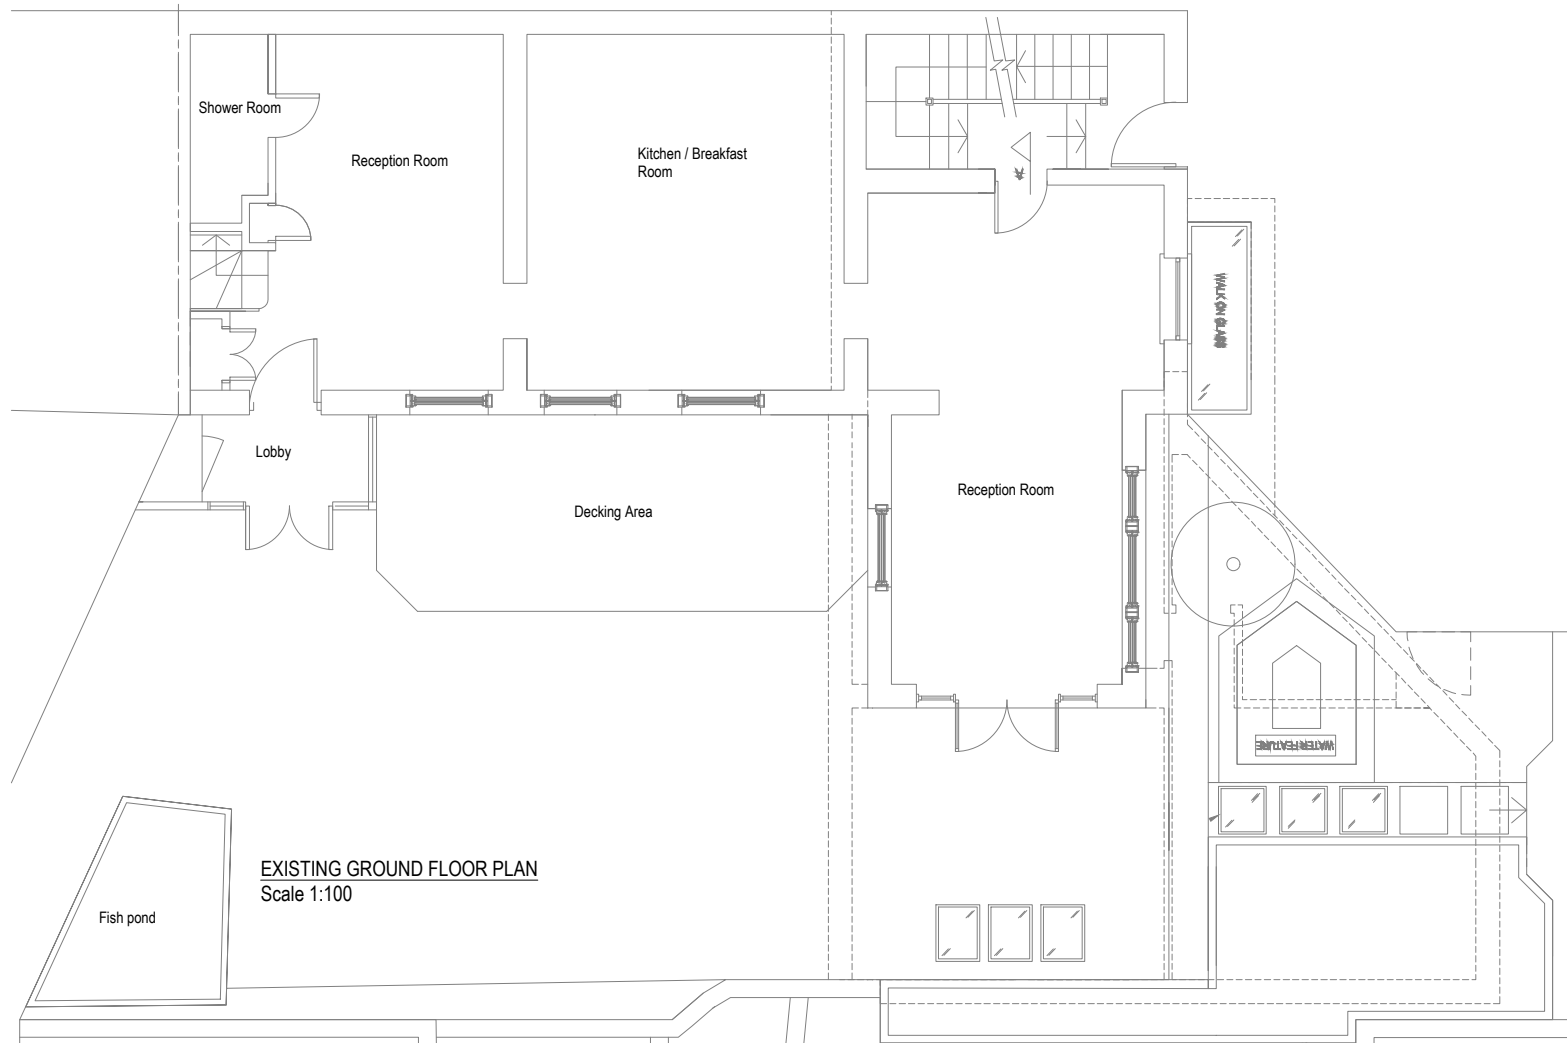

EXISTING GROUND FLOOR PLAN
Scale 1:100

 

REVISION	DATE	COMMENT

client 4 Hampstead Square, London, NW3 1AB		
Drawing: Existing Plans & Elevations		
scale: 1:100 @A2	dwg: 12423 /01	rev: -
date: March '22		



Bennett Road,
Isleport Business Park,
Highbridge, Somerset, TA9 4PW
Tel: 01278-764400 Fax:
01278-764422