


PROPOSED REAR/SECTION ELEVATION  
Scale 1:100




PROPOSED SIDE ELEVATION  
Scale 1:100




PROPOSED FRONT ELEVATION  
Scale 1:100

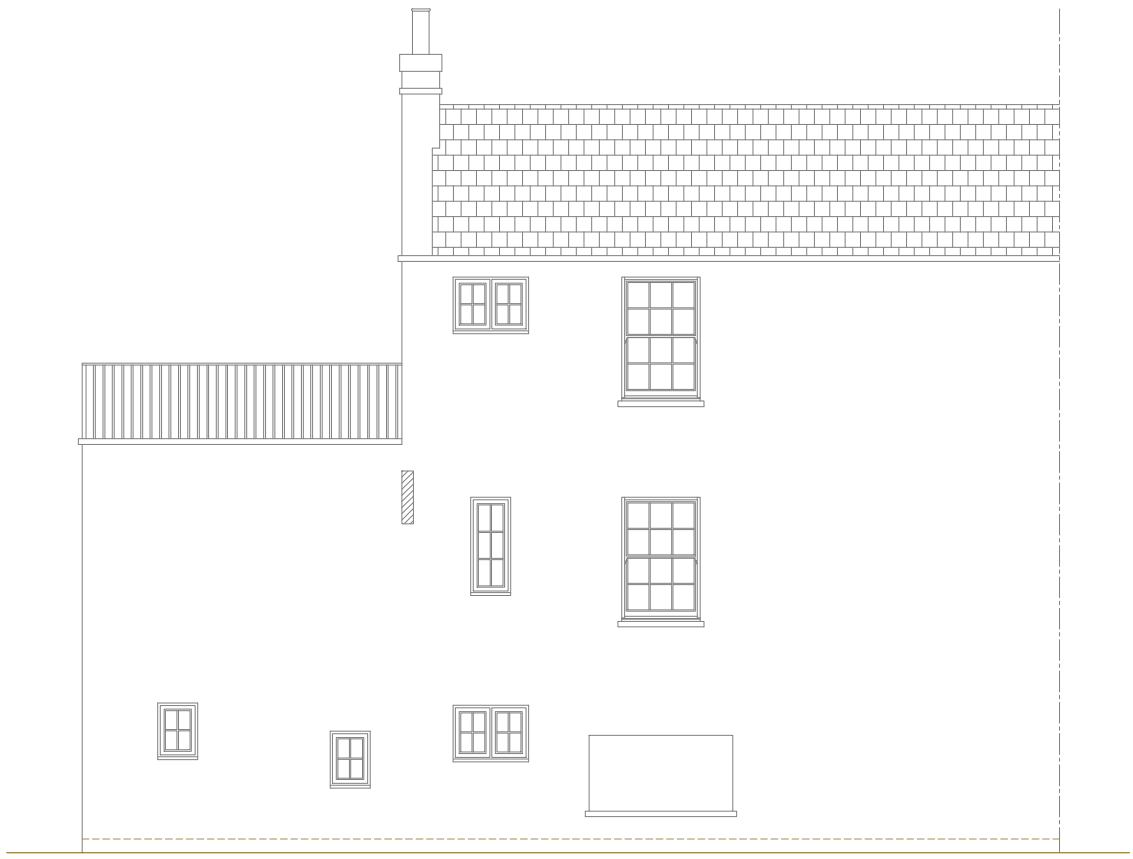

PROPOSED SIDE ELEVATION  
Scale 1:100

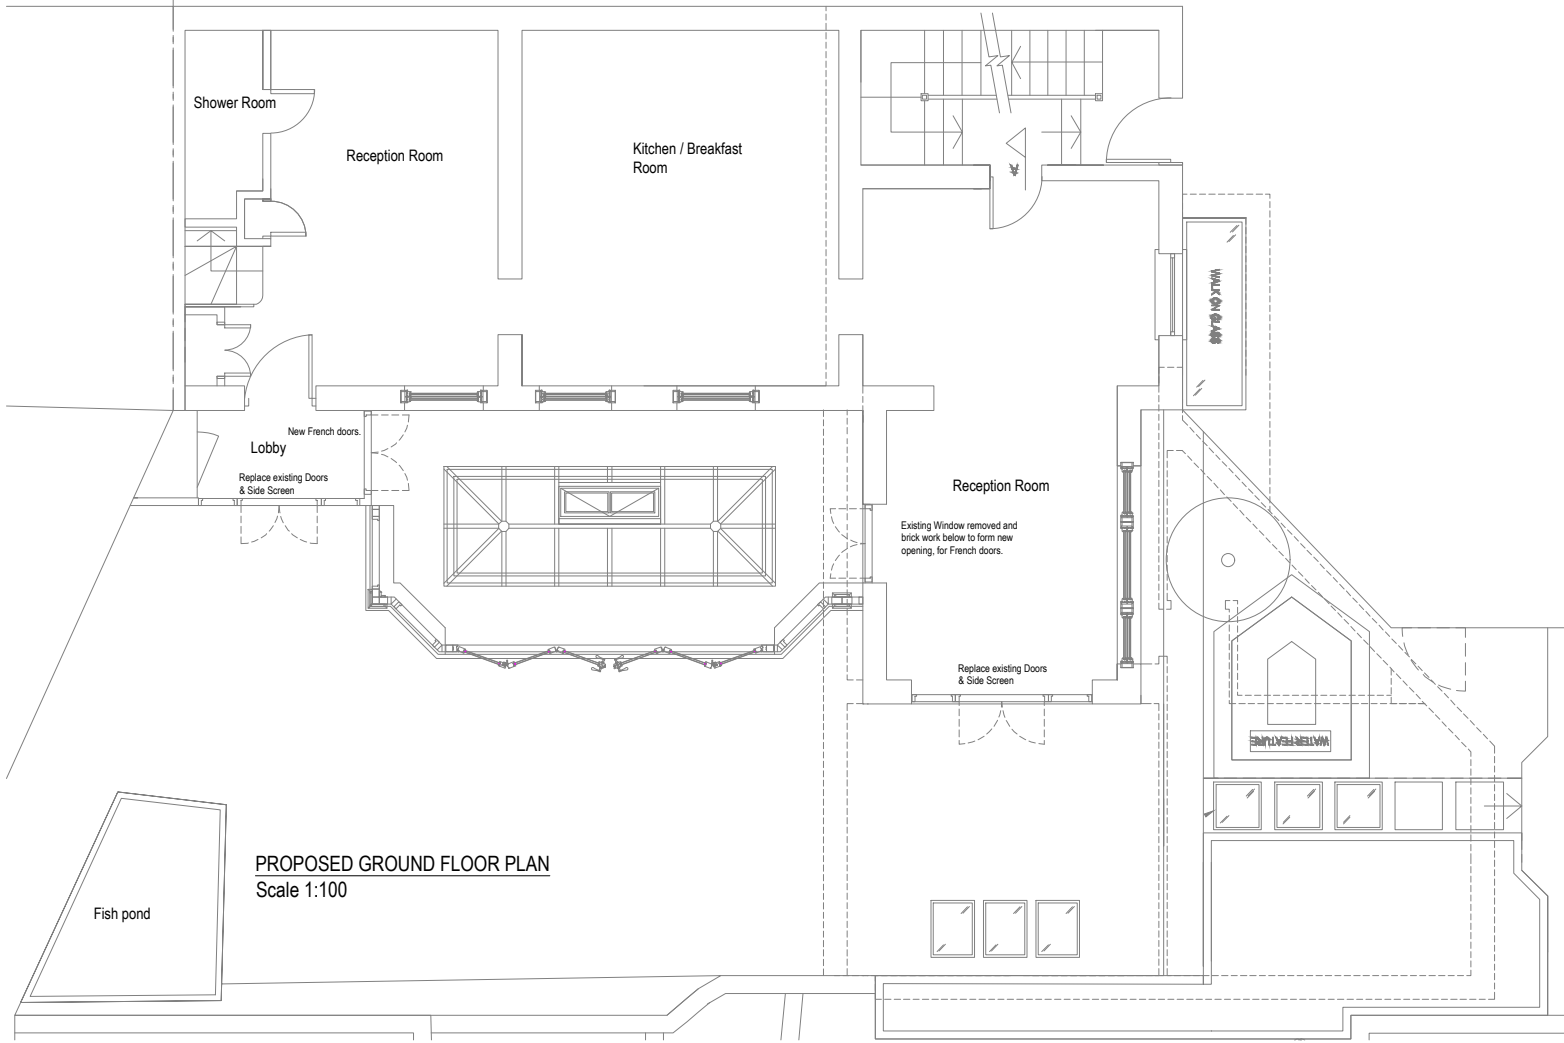

PROPOSED GROUND FLOOR PLAN  
Scale 1:100

 

REVISION	DATE	COMMENT

client 4 Hampstead Square, London, NW3 1AB		
Drawing: Proposed Plans & Elevations		
scale: 1:100 @A2	dwg: 12423 /02	rev: -
date: March '22		

  
*David Salisbury*

Bennett Road,  
Isleport Business Park,  
Highbridge, Somerset, TA9 4PW  
Tel: 01278-764400 Fax:  
01278-764422