


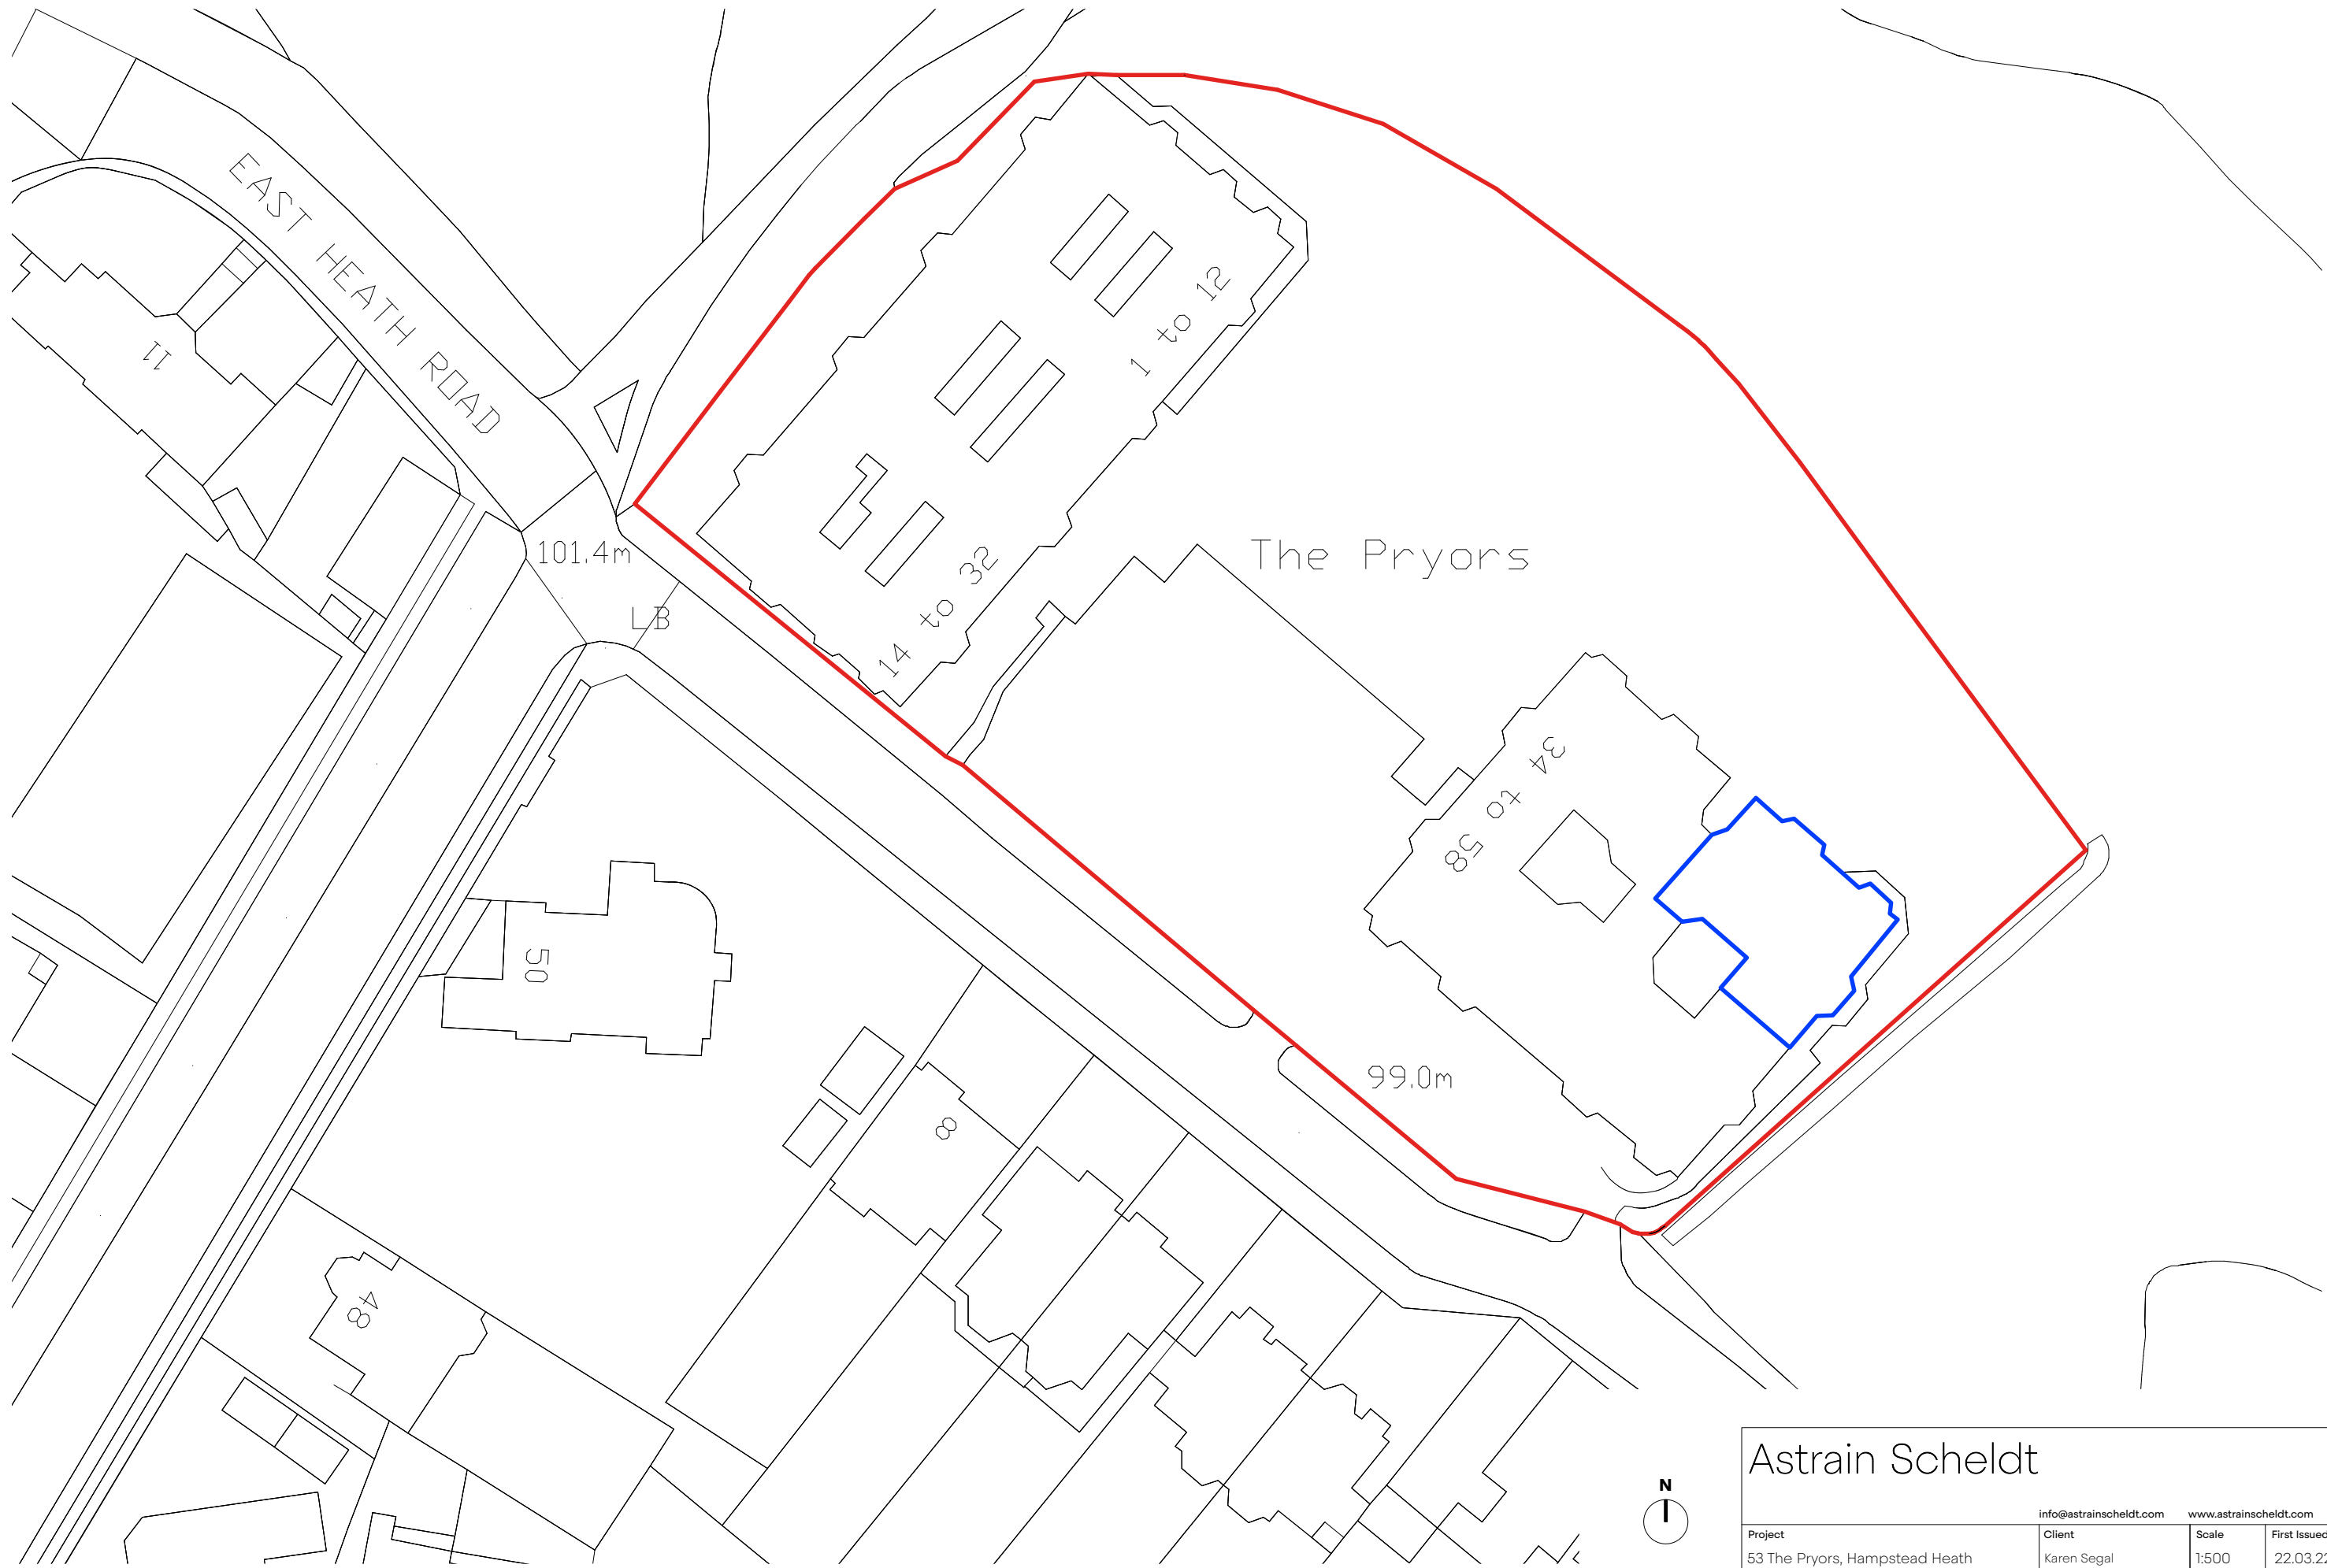

Astrain Scheldt			
		info@astrainscheldt.com	www.astrainscheldt.com
Project	Client	Scale	First Issued
53 The Pryors, Hampstead Heath	Karen Segal	1:500	22.03.22
Drawing Title	Status	Drawing No.	Rev.
Existing Site Plan	Planning	2266-002	A