



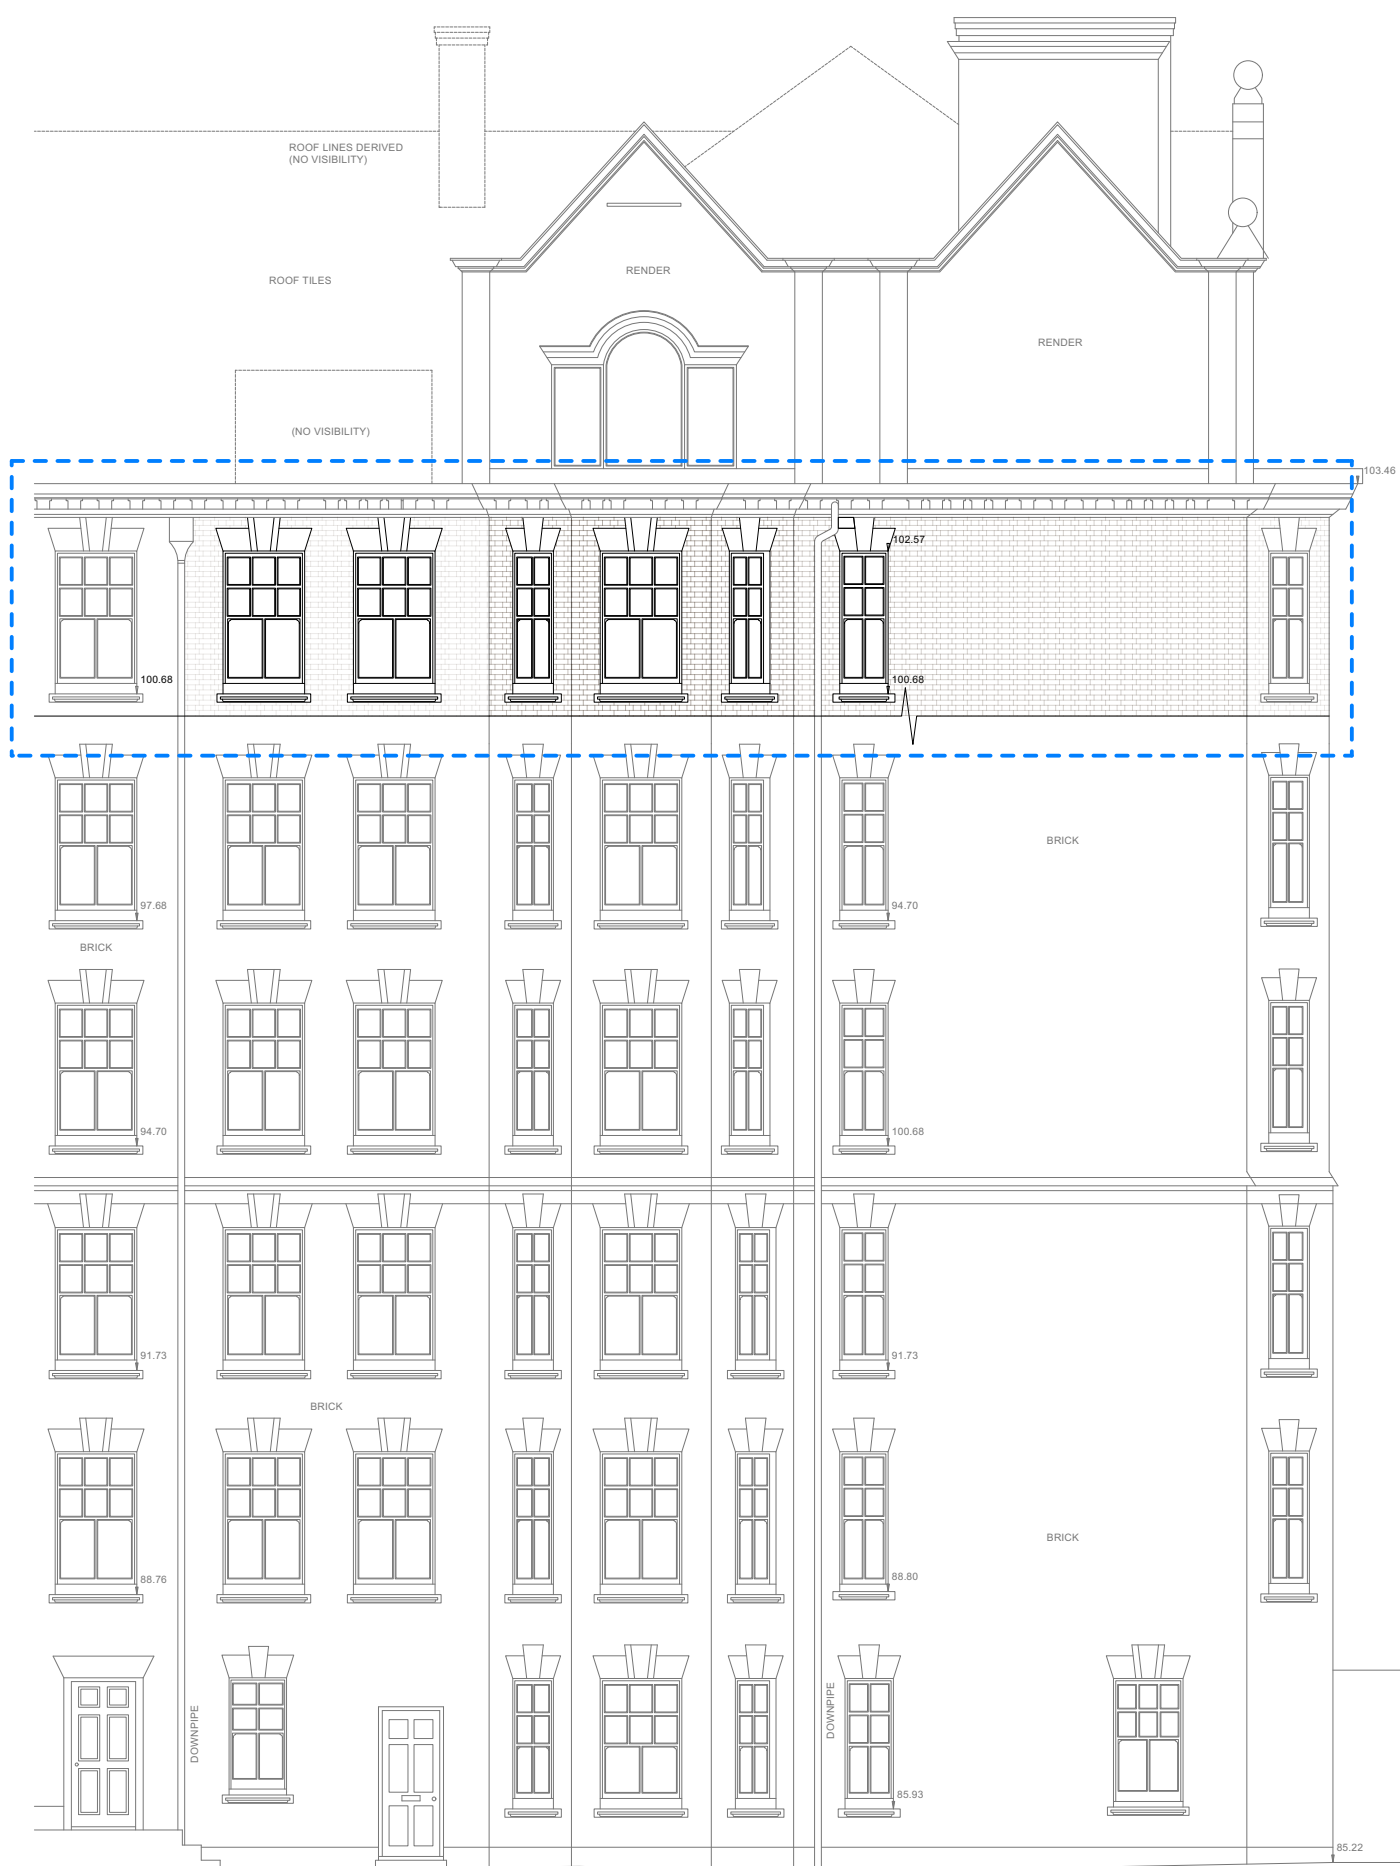


1 Proposed North-East Elevation
1:100 @A1



2 Proposed South-East Elevation
1:100 @A1

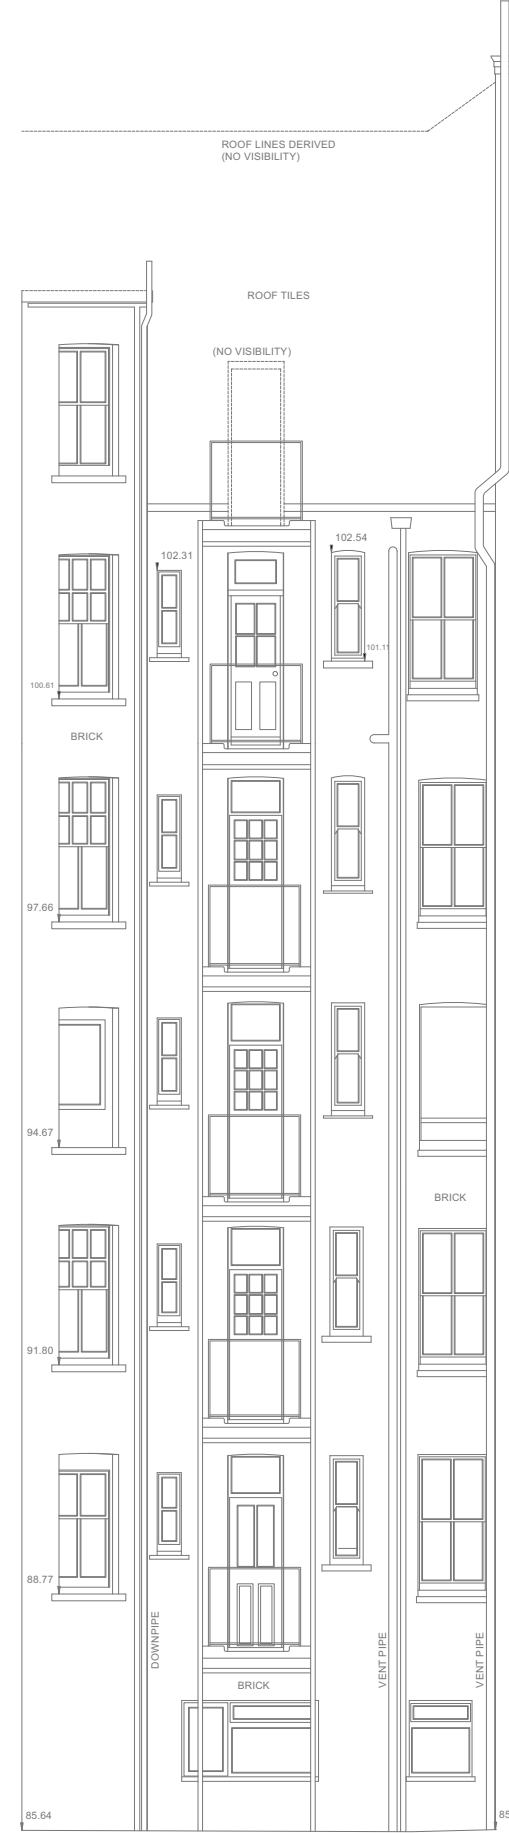

3 Proposed South-West Lightwell Elevation
1:100 @A1

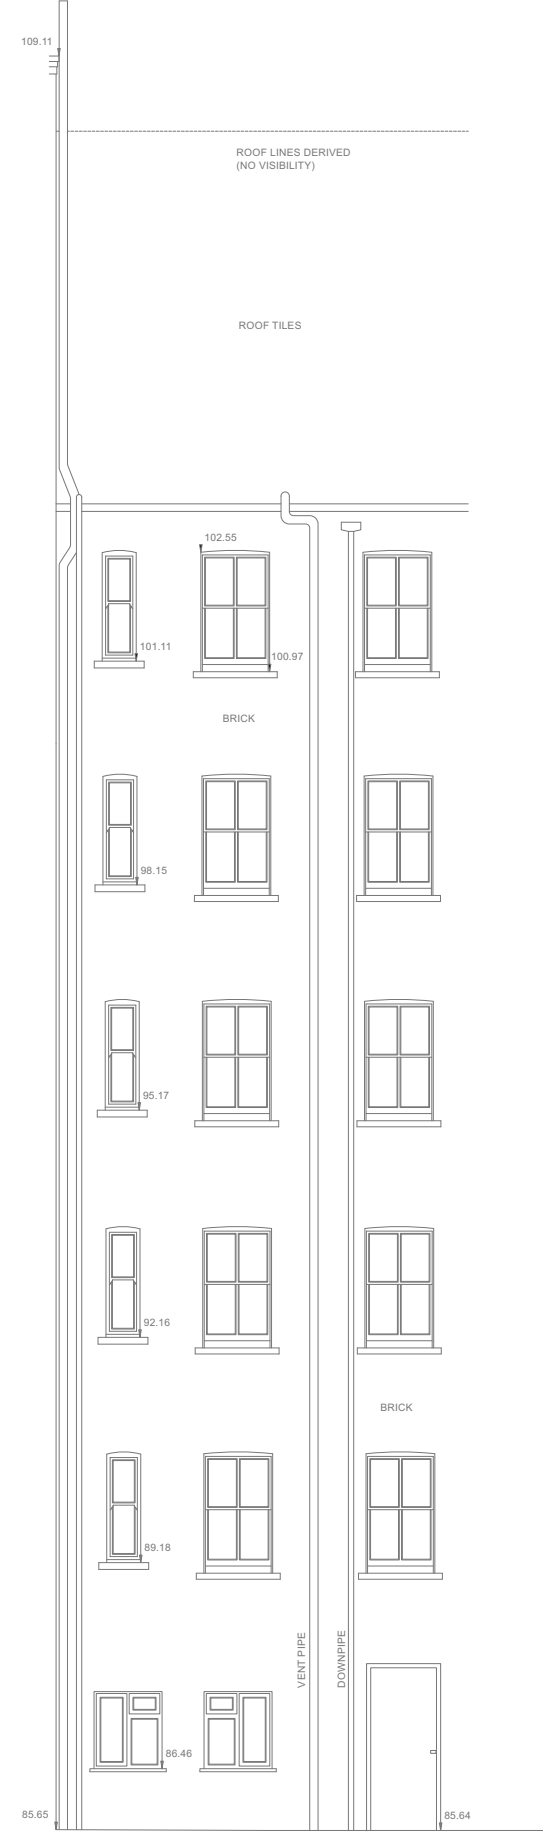

4 Proposed North-West Lightwell Elevation
1:100 @A1

Astrain Scheldt

Project		Client		Scale		First Issued	
53 The Pryors, Hamstead Heath		Karen Segal		1:100 @ A1 1:200 @ A3		22.03.22	
Drawing Title		Status		Drawing No.		Rev.	
Proposed Elevations		Planning		2266-210		A	

0 1 2 5 10m