



**Proposed Lower Ground Floor Plan**  
Scale 1:50

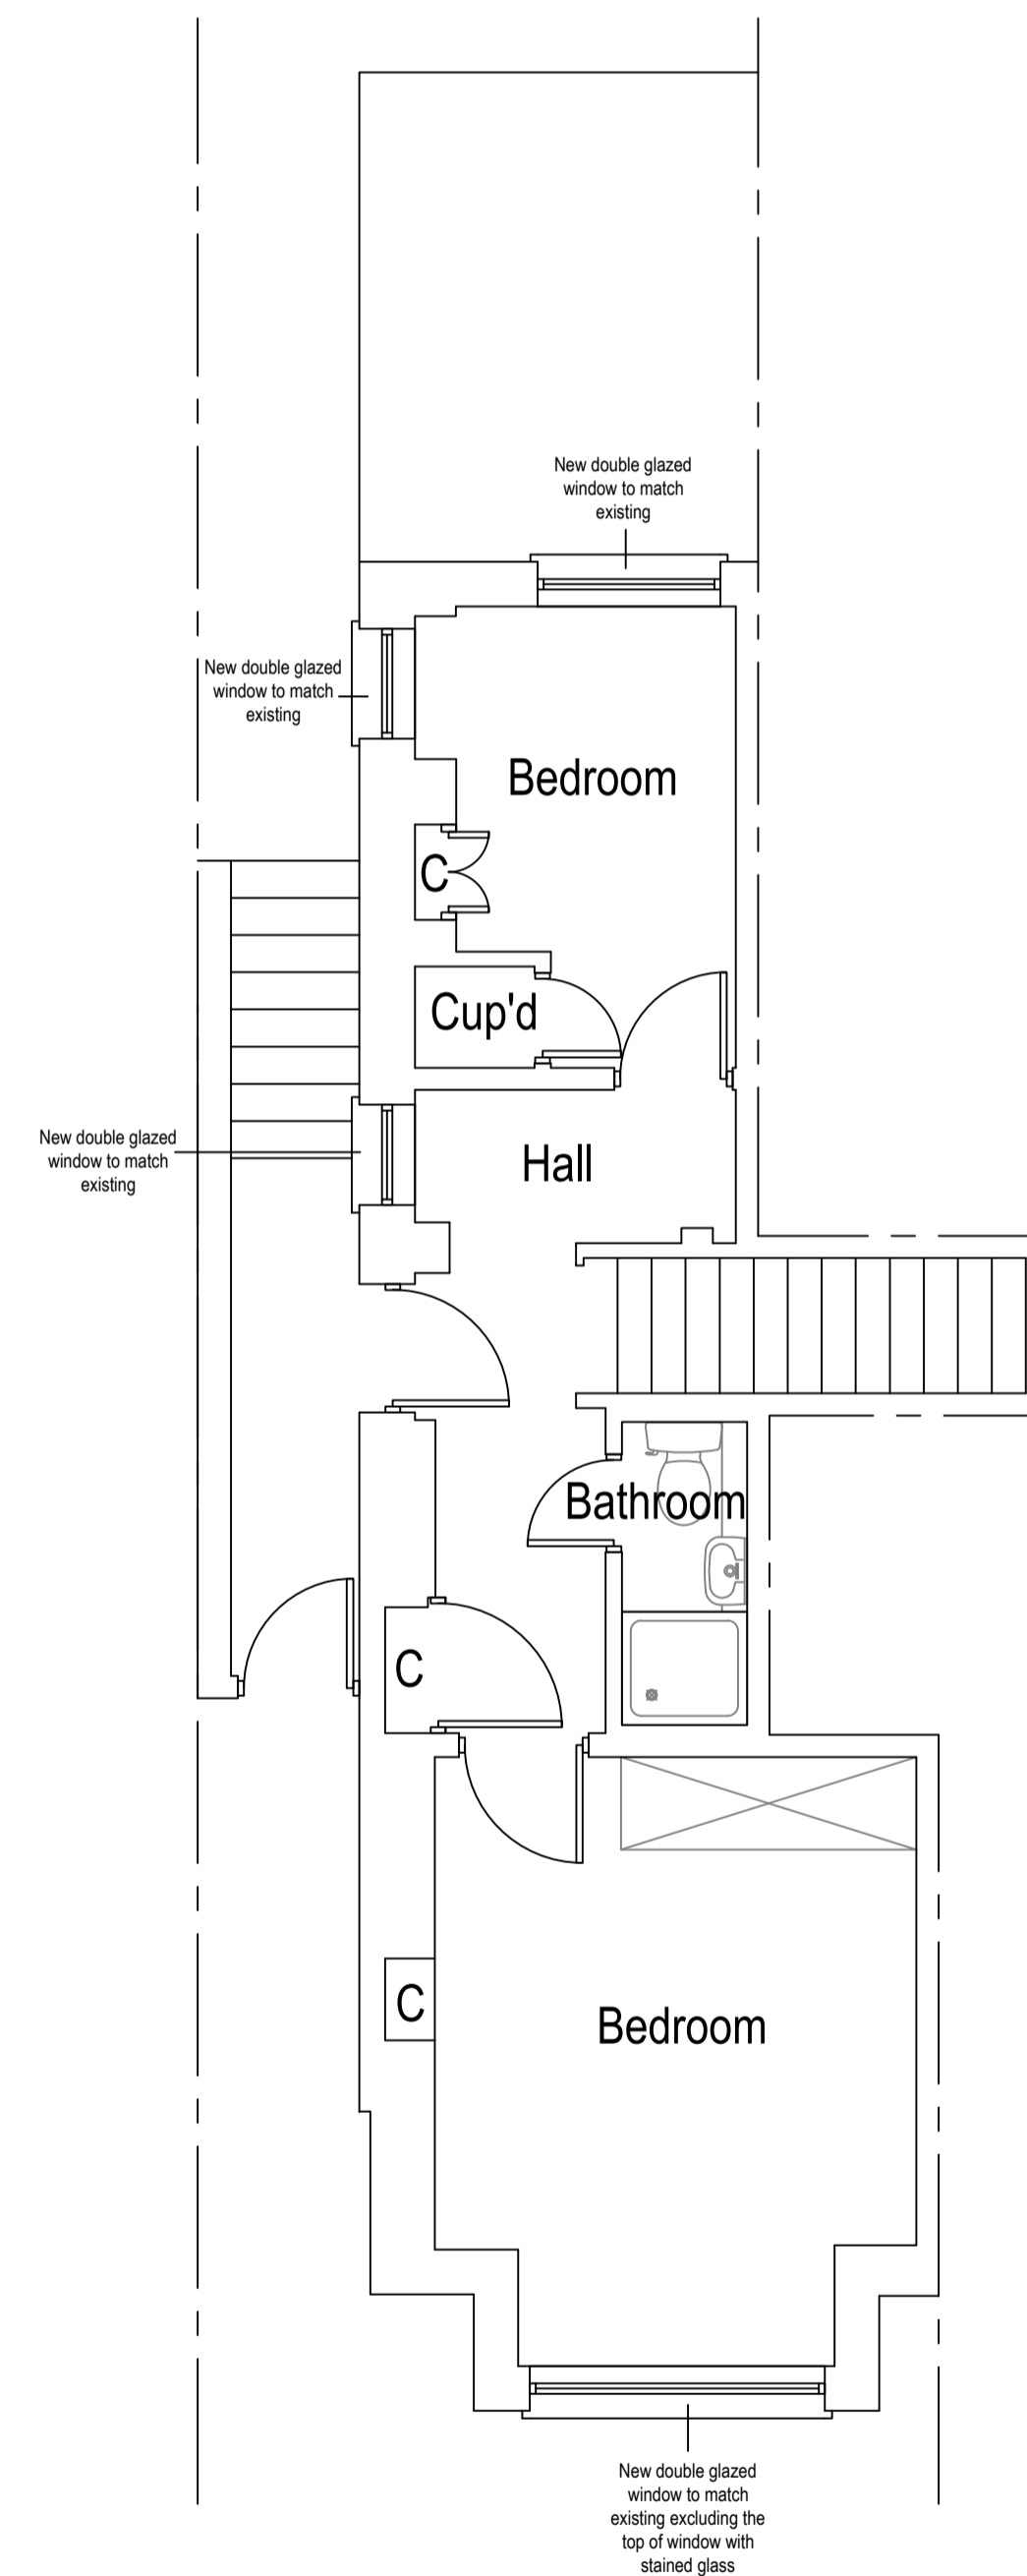

**Proposed Ground Floor Plan**  
Scale 1:50

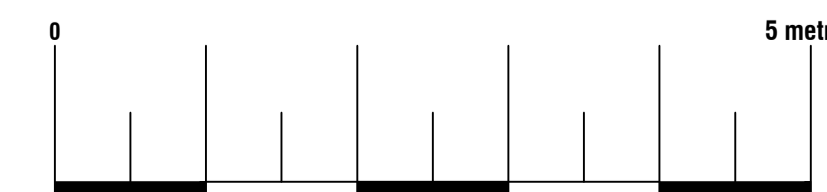

**Arkiplan**  
74 Cardiff Road, CF15 7QE • Enquiries@ArkiPlan.co.uk

<b>Site</b>	Maisonette Lower Ground Floor Left and Ground Floor Front Left, 117 Broadhurst Gardens, LONDON NW6 3BJ	<b>Date</b>	28.03.2022
		<b>Sheet</b>	21-2028 D05 Rev 1
		<b>Job</b>	Replacement of windows & patio doors
		<b>Scale</b>	As Shown@A1
		<b>Title</b>	As Shown