



Proposed North Elevation
Scale 1:50

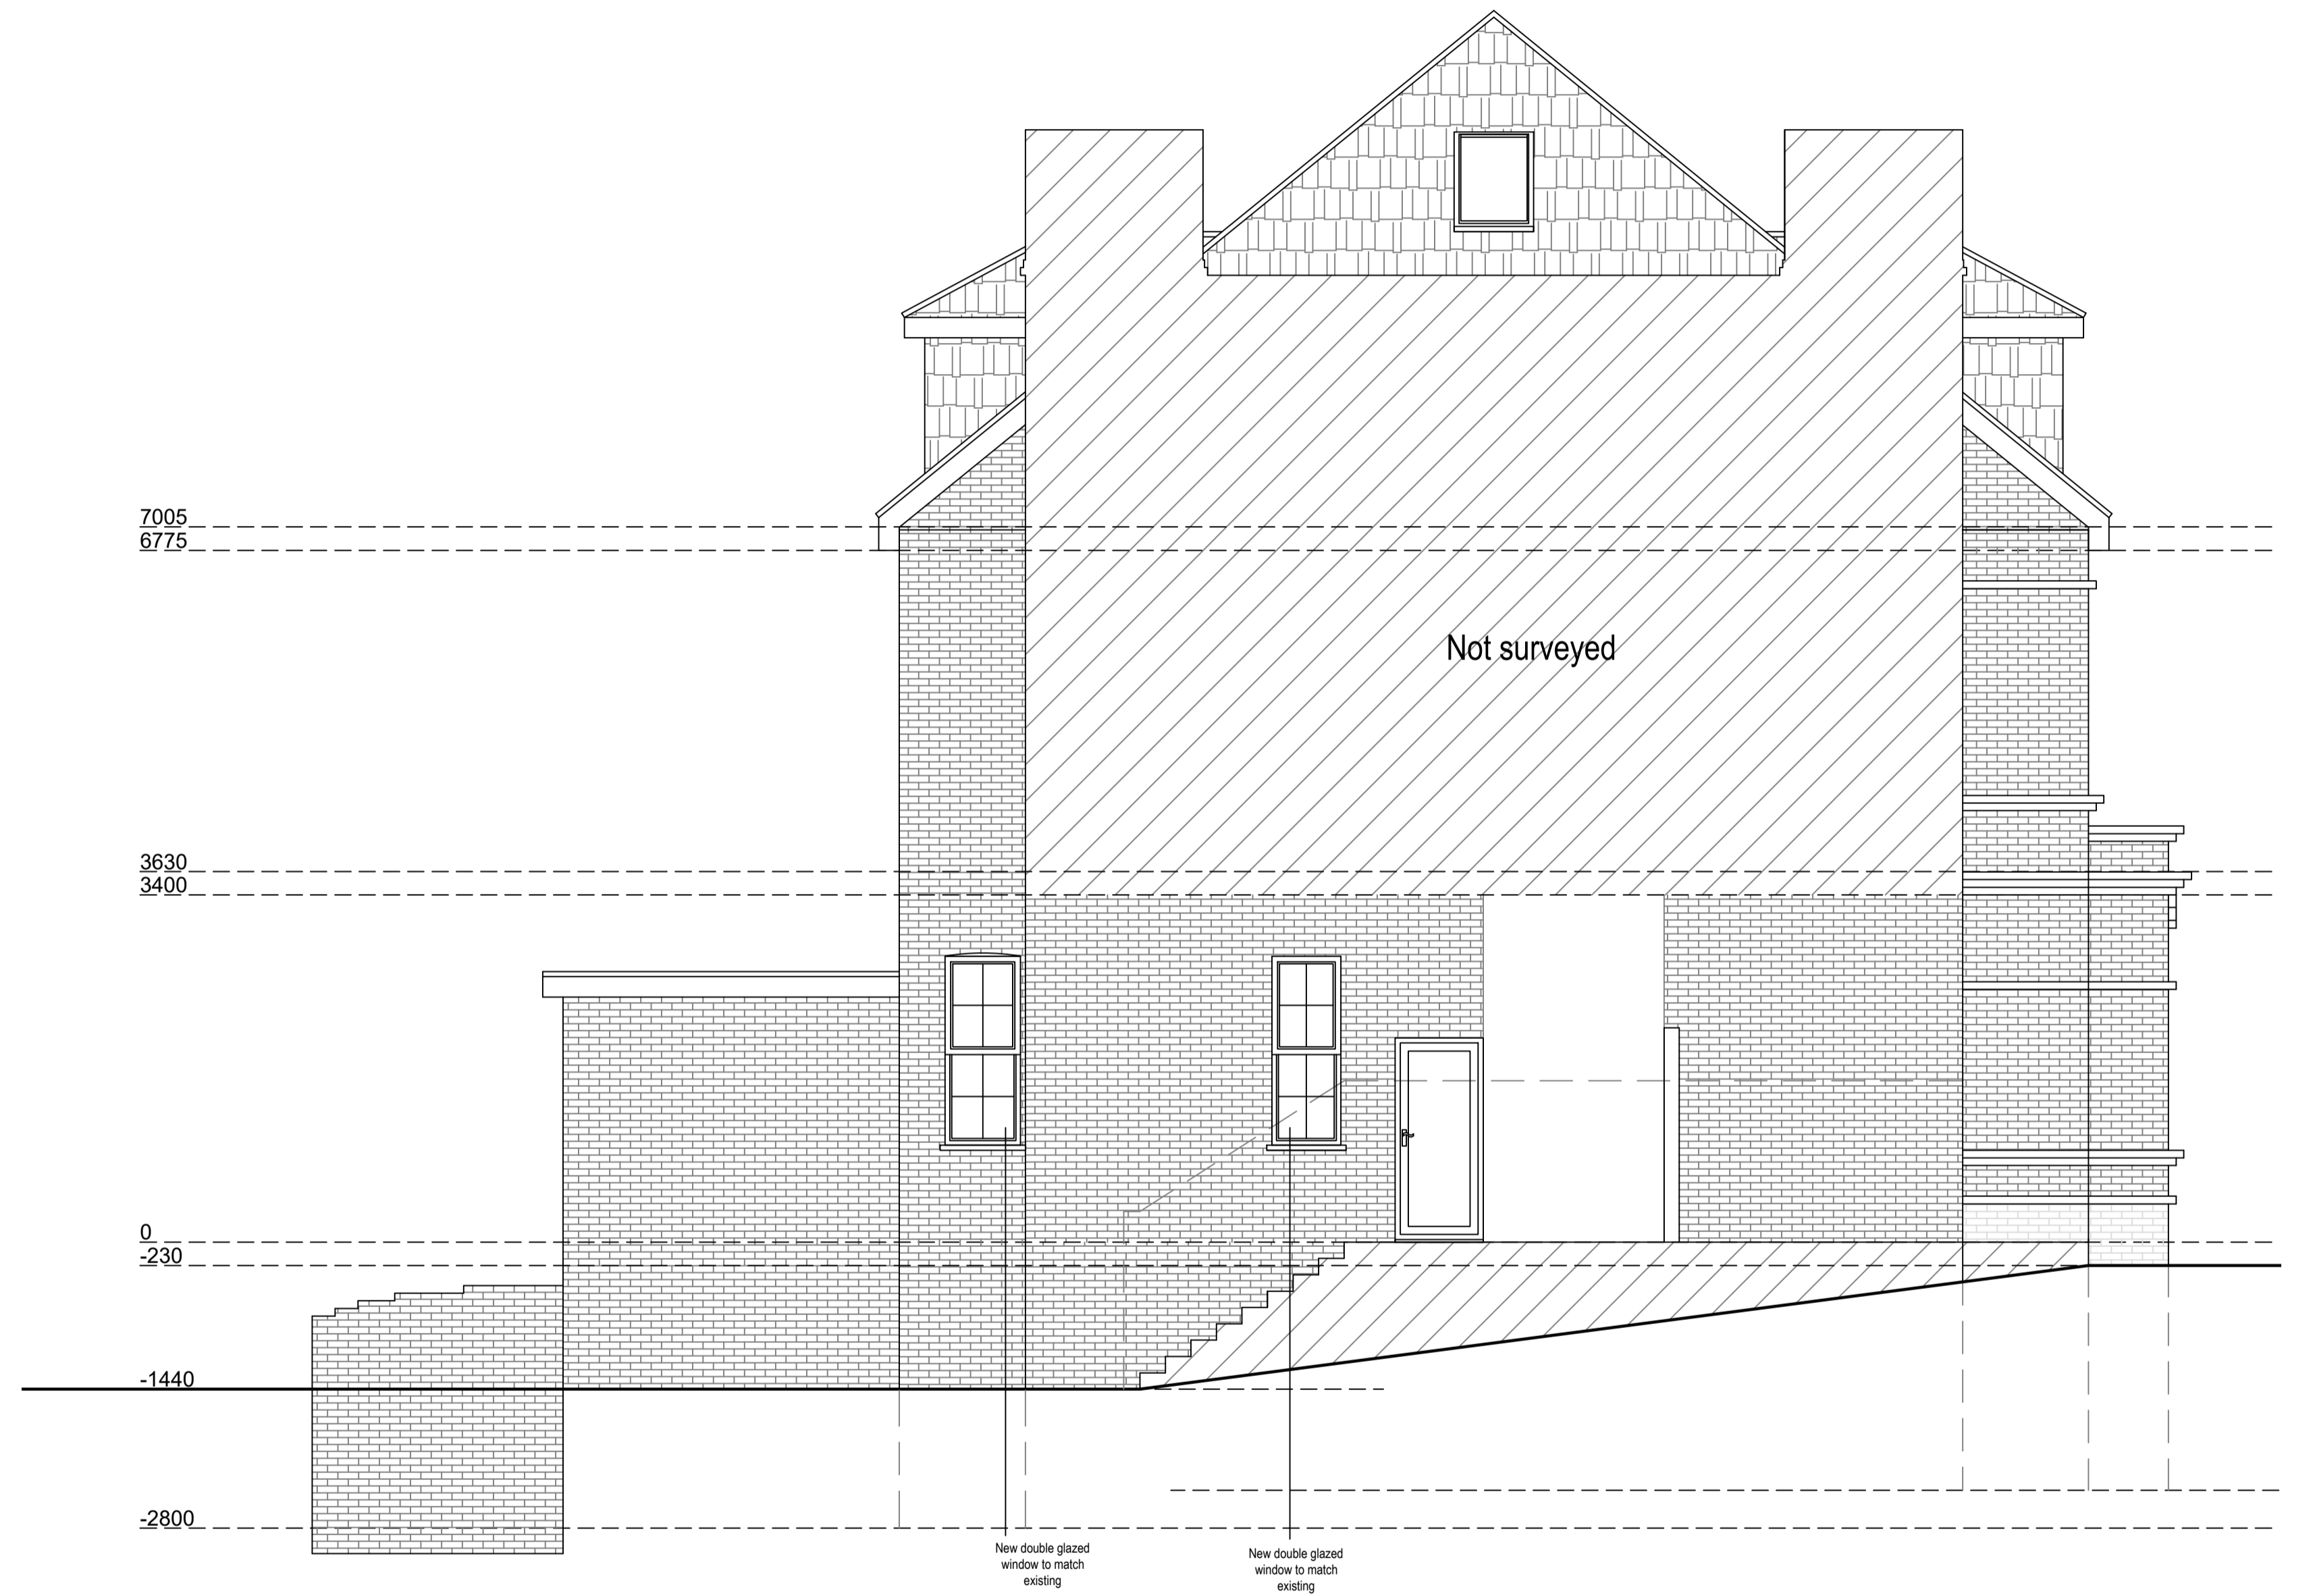

Proposed East Elevation
Scale 1:50

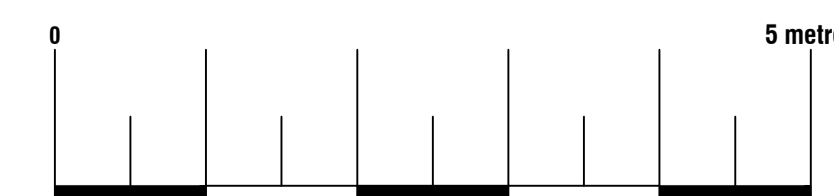

Arkiplan

74 Cardiff Road, CF15 7QE • Enquiries@ArkiPlan.co.uk

Site	Maisonette Lower Ground Floor Left and Ground Floor Front Left, 117 Broadhurst Gardens, LONDON NW6 3BJ	Date	28.03.2022
		Sheet	21-2028 D06 Rev 1
		Job	Replacement of windows & patio doors
		Scale	As Shown@A1
		Title	As Shown