

NOTES

Proposed Materials:

Brickwork / Walls - White painted render

Windows - Black aluminium windows (rear)

Doors - Black aluminium glazed door (rear)

Railings - Black cast iron railing to match existing

RWP's / Gutter's / Fascia's - White painted cast iron pipe, black uPVC guttering and downpipes to match existing

Revision

Rev	Notes	Date
A	Planning Issue	28/03/2022

KEY

---	Boundary line	---	Level line
□	Existing removed	▨	Neighbouring context

JOB TITLE

Proposed lower ground floor front garden alterations, rear facade alterations, front staircase redesign, floor plan redesign and all associated works at 14a Marsden Street

STATUS

Planning Drawings

DRAWING TITLE

Proposed Window Details

CLIENT

Sam Perkins

SCALE

As indicated at A3

DRAWN

AG

DATE

Dec 2021


CHECKED

ARG

DRAWING NO.


B110087 -
3400

A

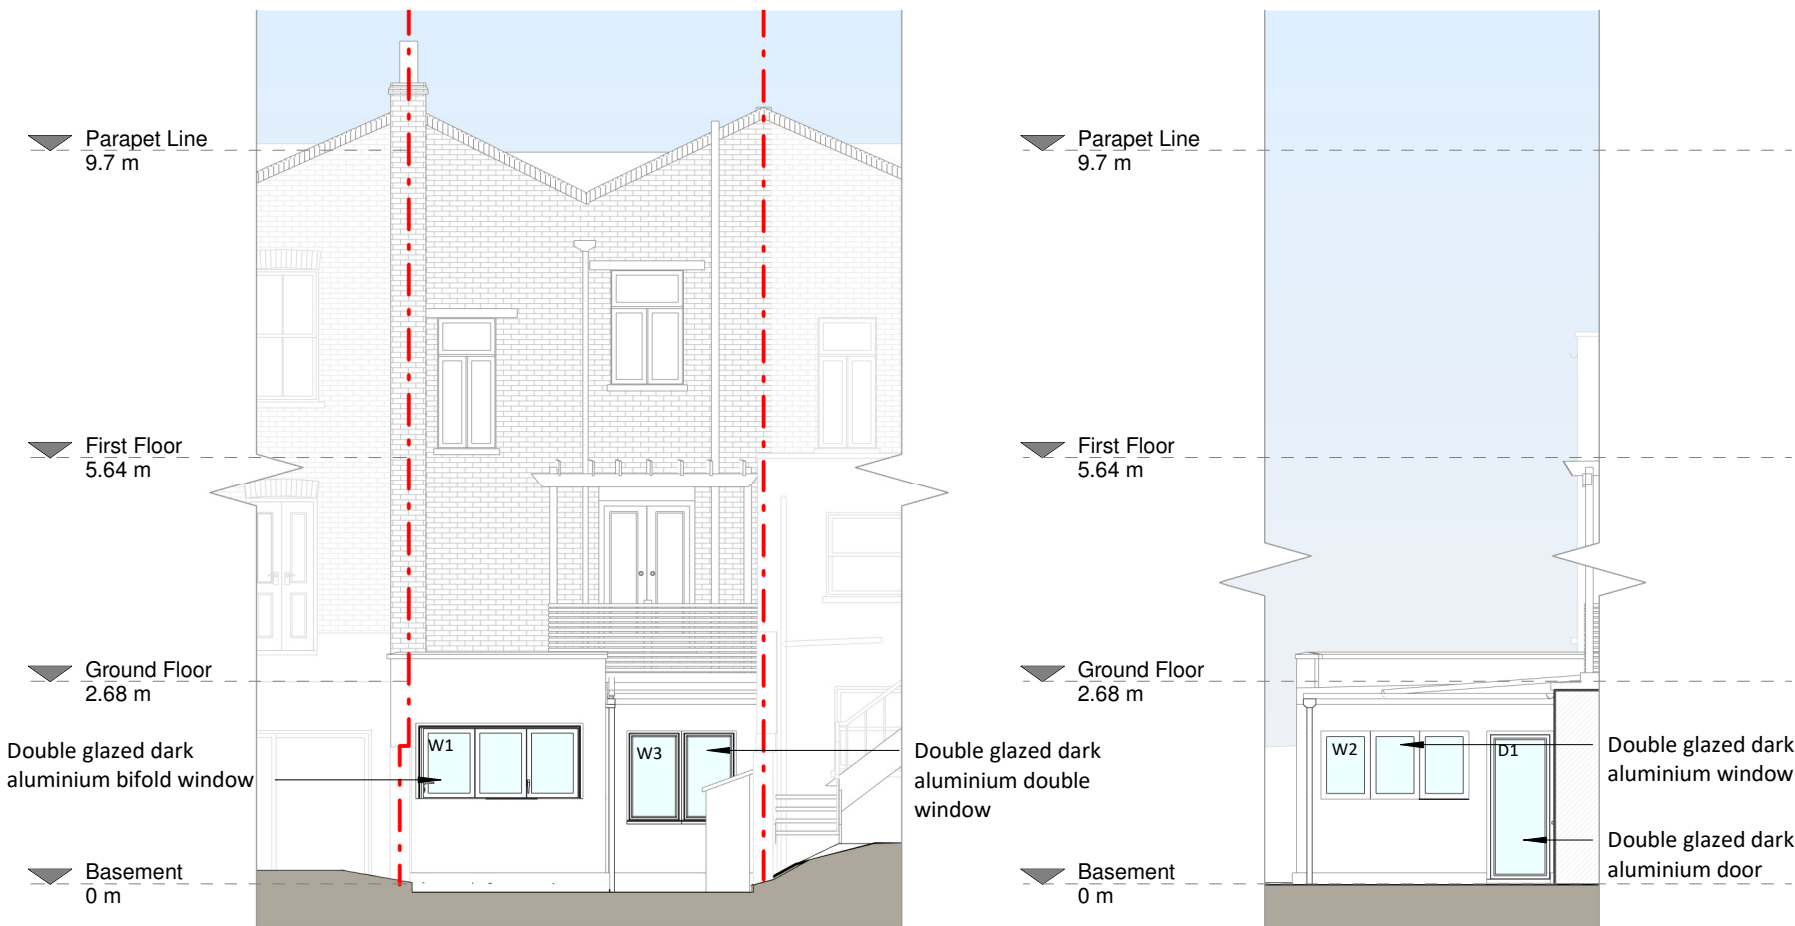


Rear Elevation
SCALE 1:100 @ A3


Left Side Elevation
SCALE 1:100 @ A3

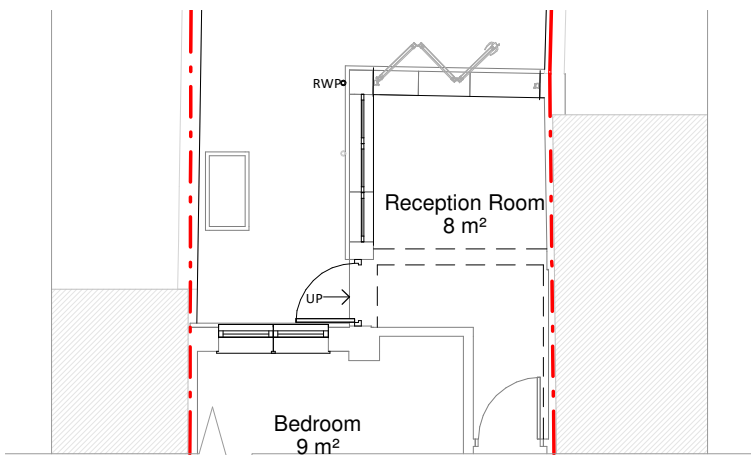


Basement Plan
SCALE 1:100 @ A3

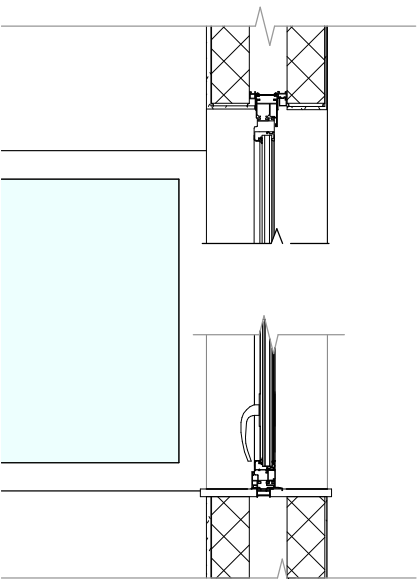


Section A - A - W1
SCALE 1:20 @ A3

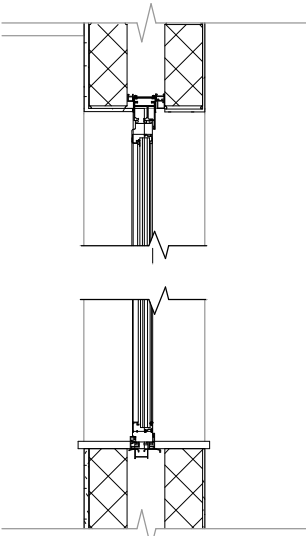

Section B - B W2 and W3
SCALE 1:20 @ A3

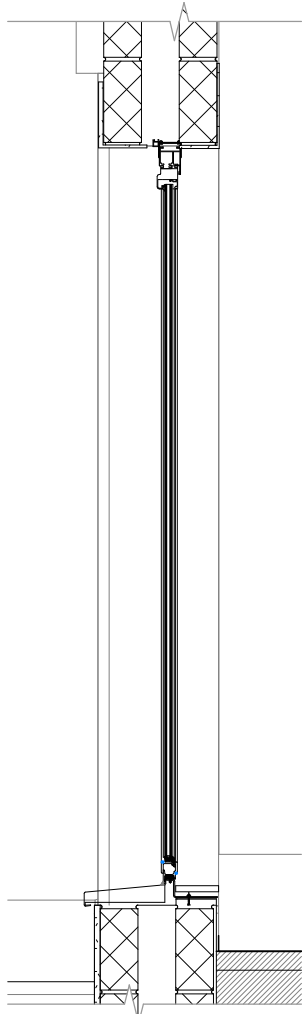

Section C - C Details
SCALE 1:20 @ A3

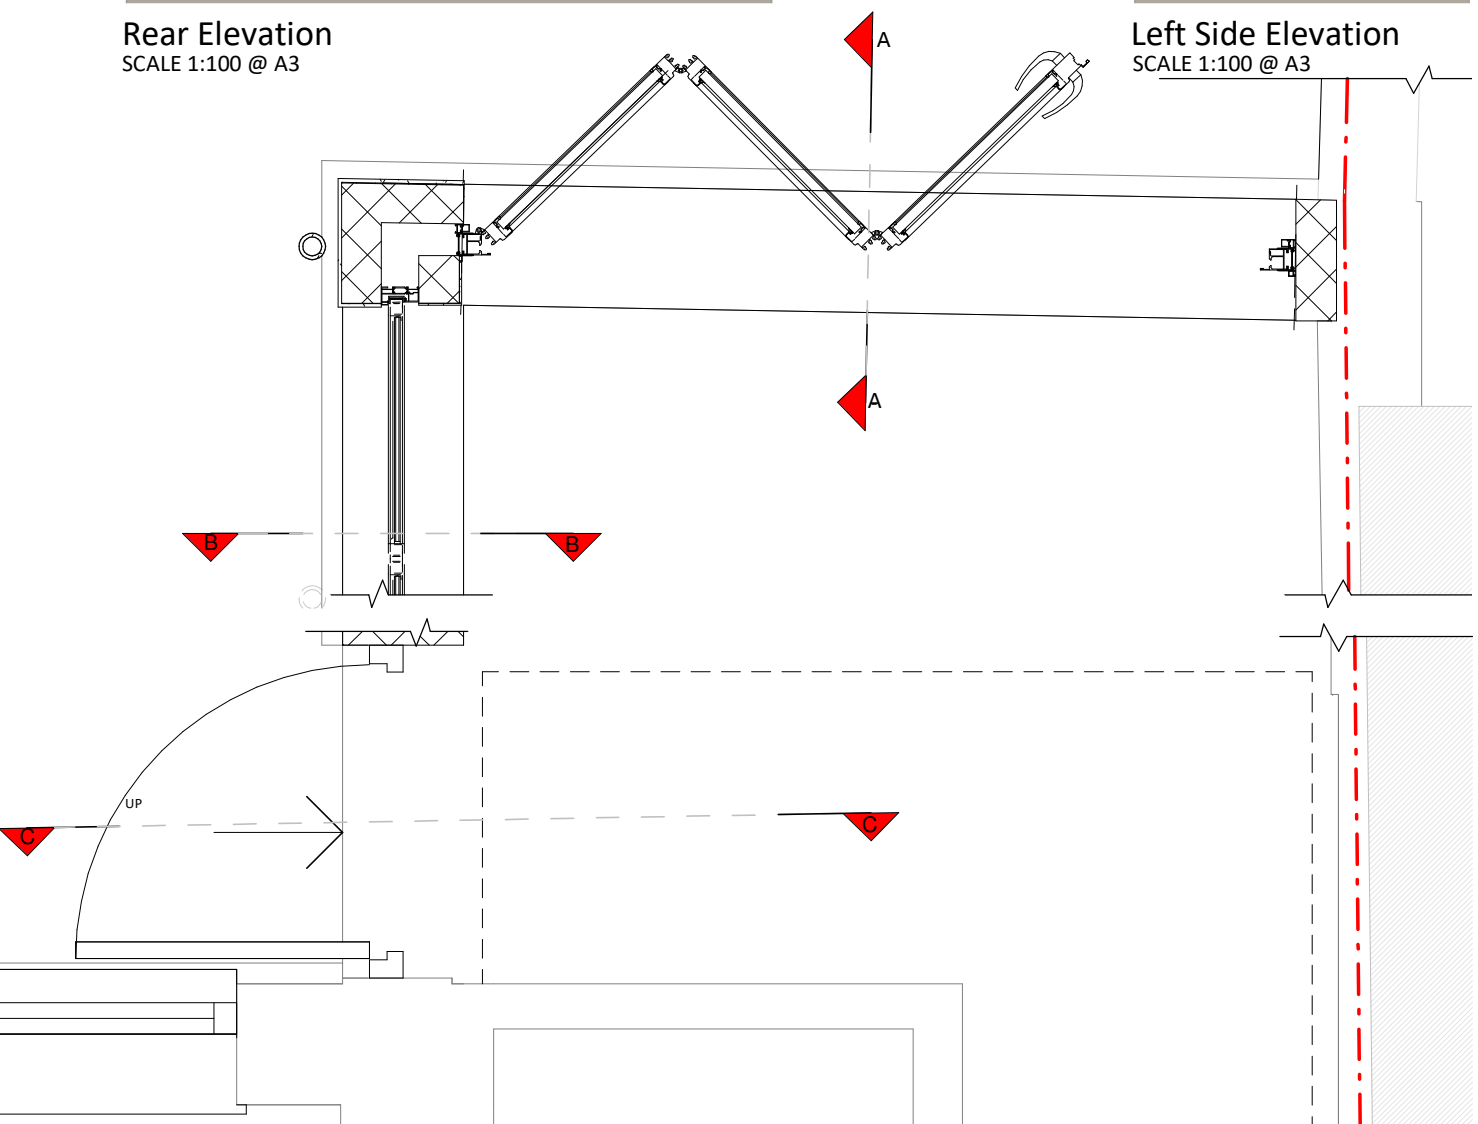

Basement Plan
SCALE 1:20 @ A3

200 0 200 400 600 800 1000
SCALE 1:20 mm