

abdallaidris81@yahoo.co.uk

By Room Name Legend

- Balcony
- Bed Room
- Kitchen
- Living & Dining Room
- Room

By Room Name Legend



- Balcony
- Bed Room 01
- Bed Room 02
- Corridor
- Kitchen, Living & Dining Room
- Main Intarance
- W/C & Bath

Mimi Getu

Renovation Design

Floor Plan 02

Project number	001
Date	21/01/2022
Drawn by	Abdalla Idris
Checked by	AI
A105	
Scale	1 : 50

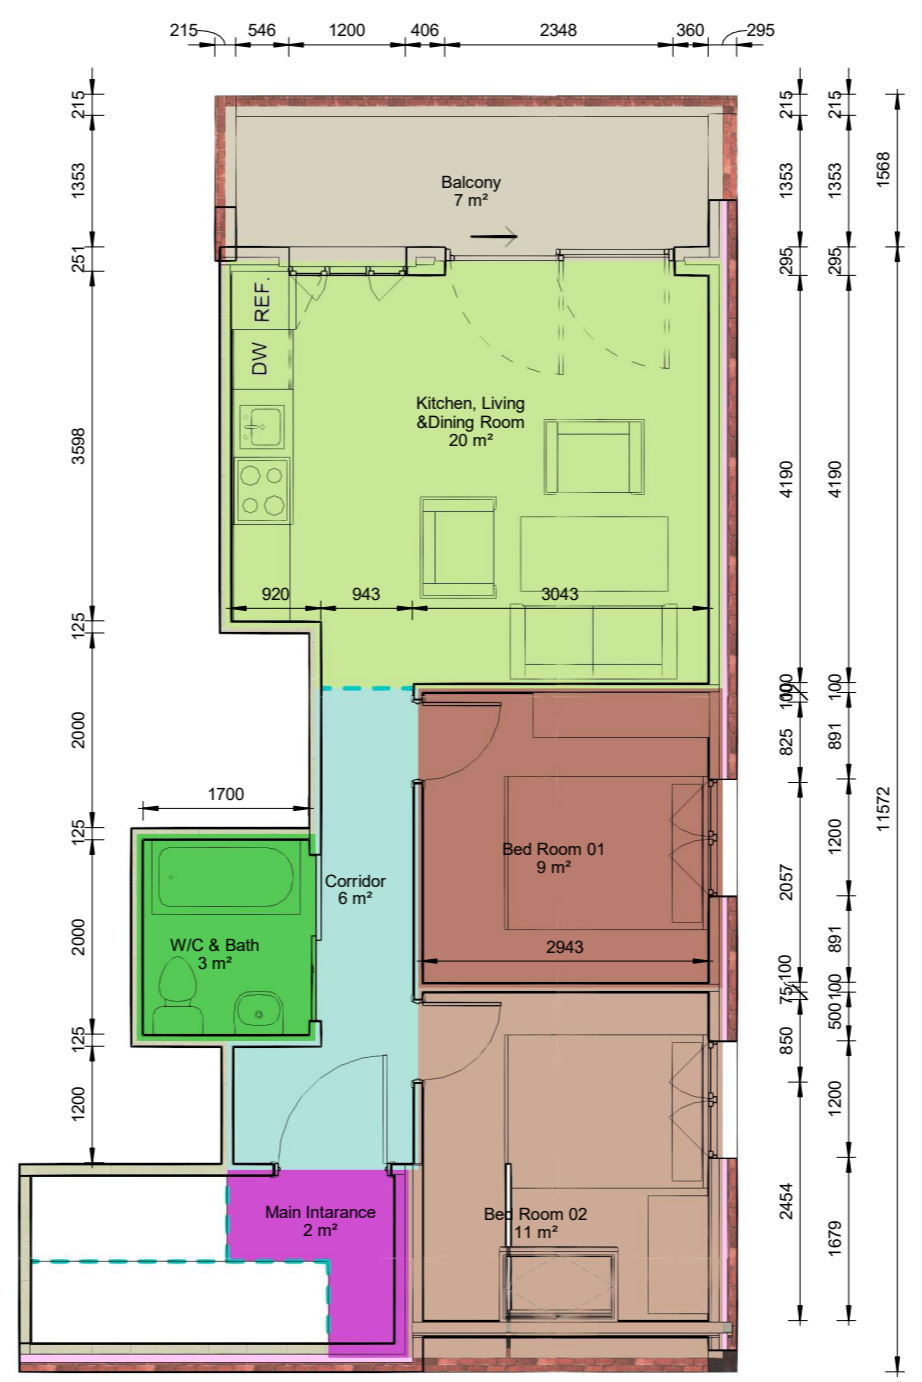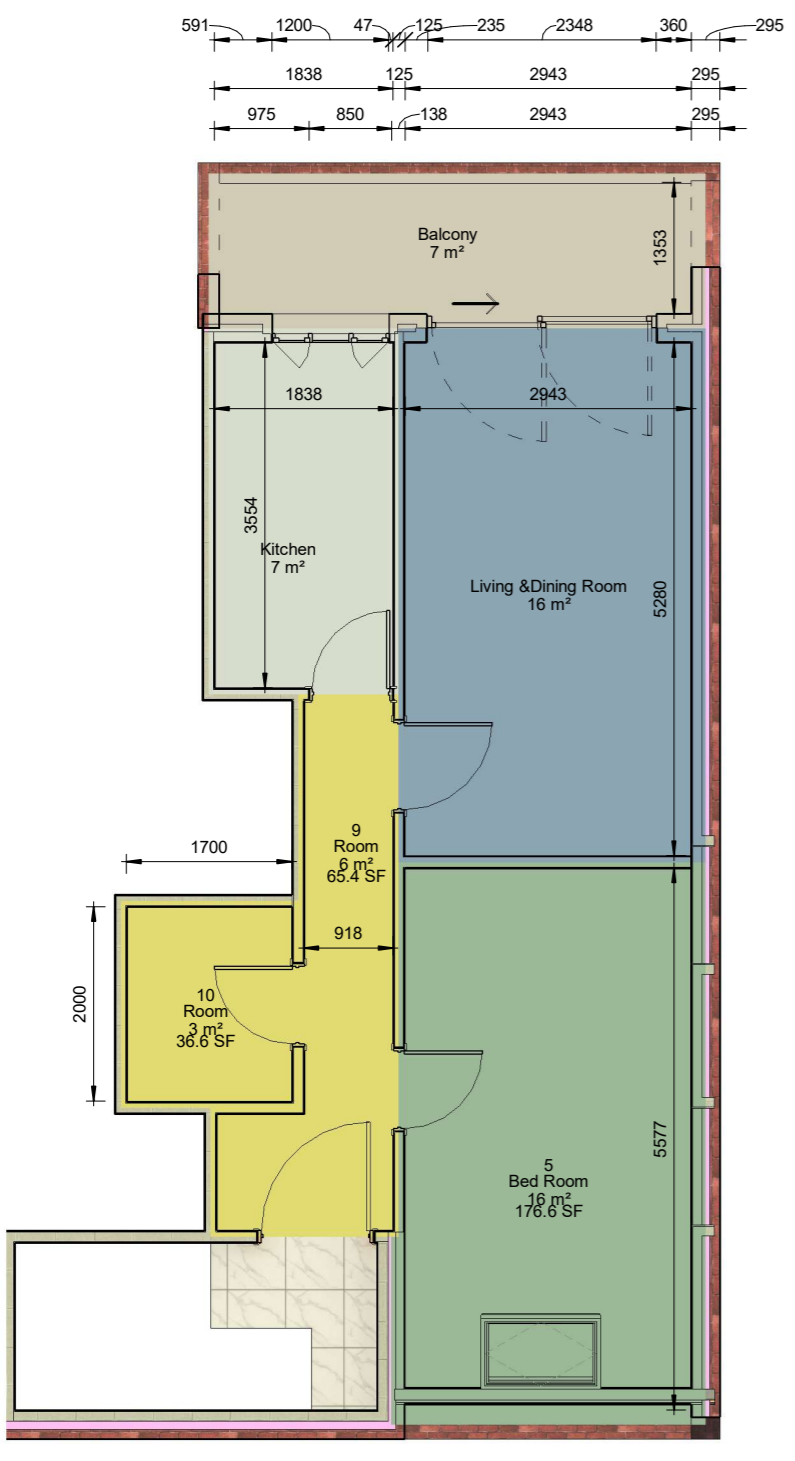

21/03/2022 00:36:03