


Rev	By	Date	Comment
A	NS	17-12-2021	TILE SPEC UPDATED & CLEAR ENTRANCE WIDTH ADDED
B	NS	11-01-2022	2ND CONDENSERS REMOVED
C	SY	21.02.2022	ELEVATION A UPDATED TO REFLECT PLAN CHANGES



Elevation A

Proposed Front
Scale 1:50

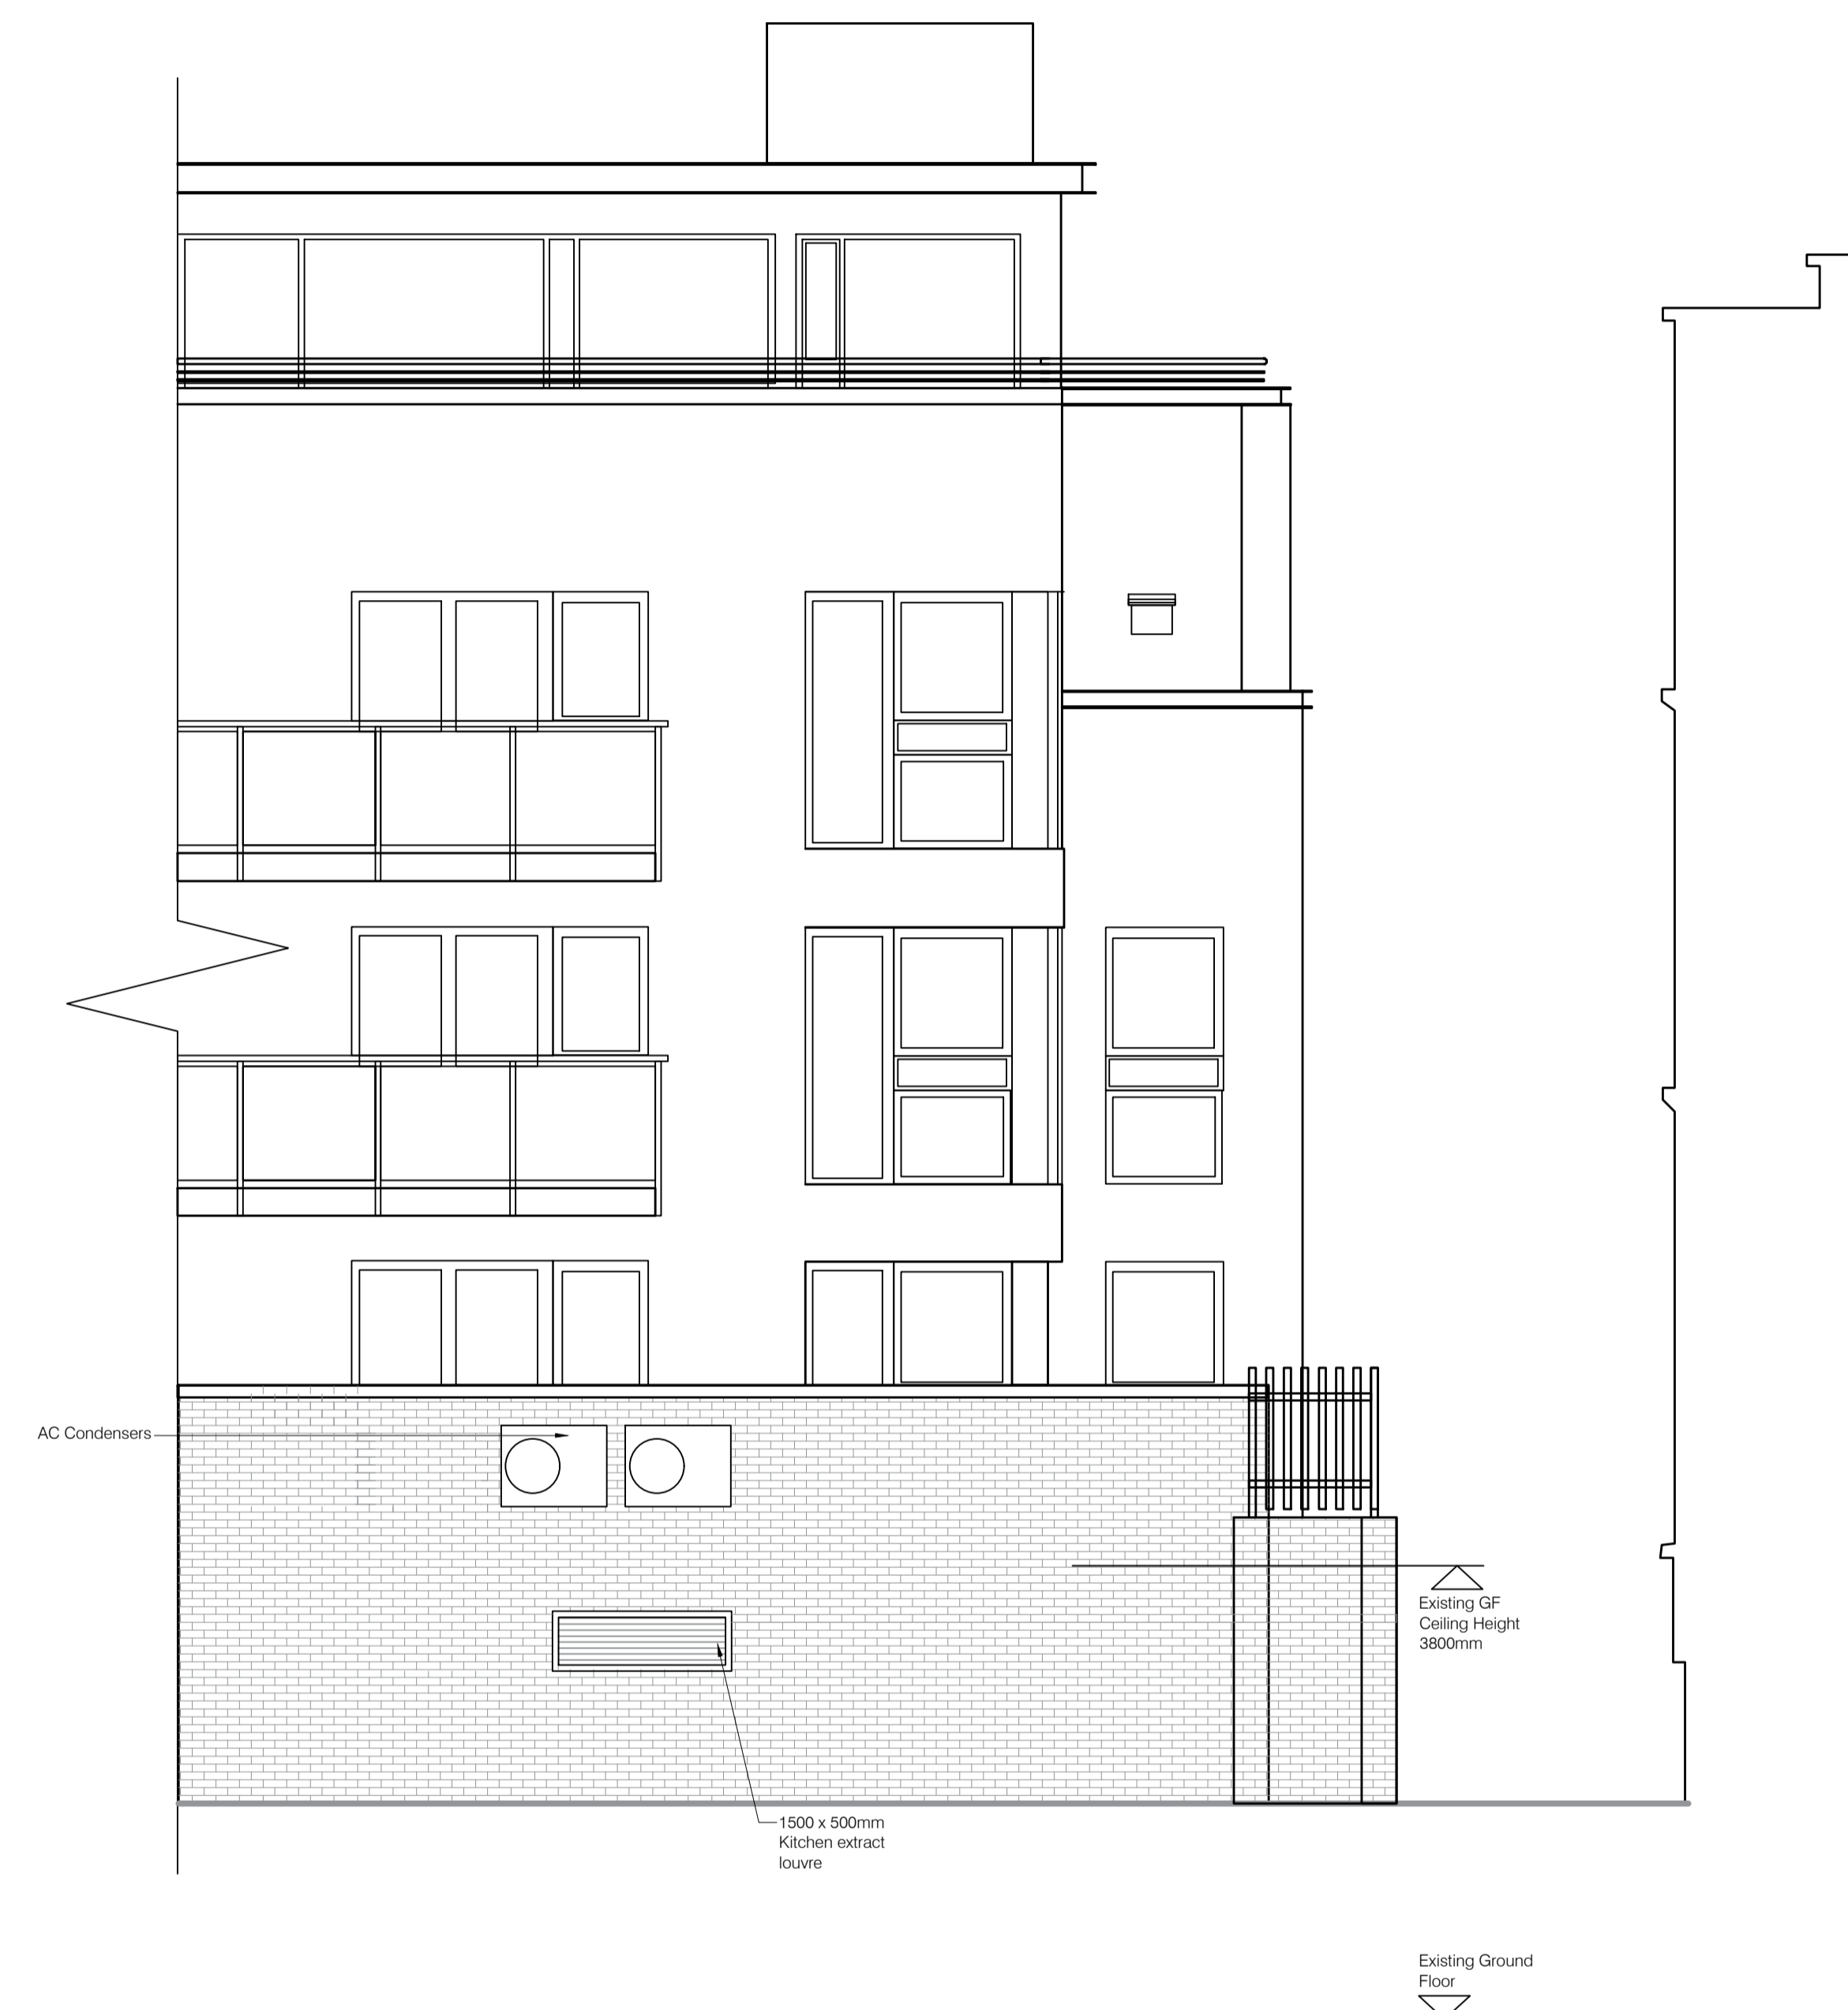

Elevation C

Proposed Rear
Scale 1:50

CLIENT
CHIKN

PROJECT
159-161 Camden
High Street
NW1 7YH

TITLE
Proposed Shopfront Elevations 1 of 2

DRAWN
SY

CHECKED
--

SCALE @ A1
1/50

DATE
September 2021

DRAWING NO.
4884/03/C