


NORTH ELEVATION AS EXISTING (1:200@A3)

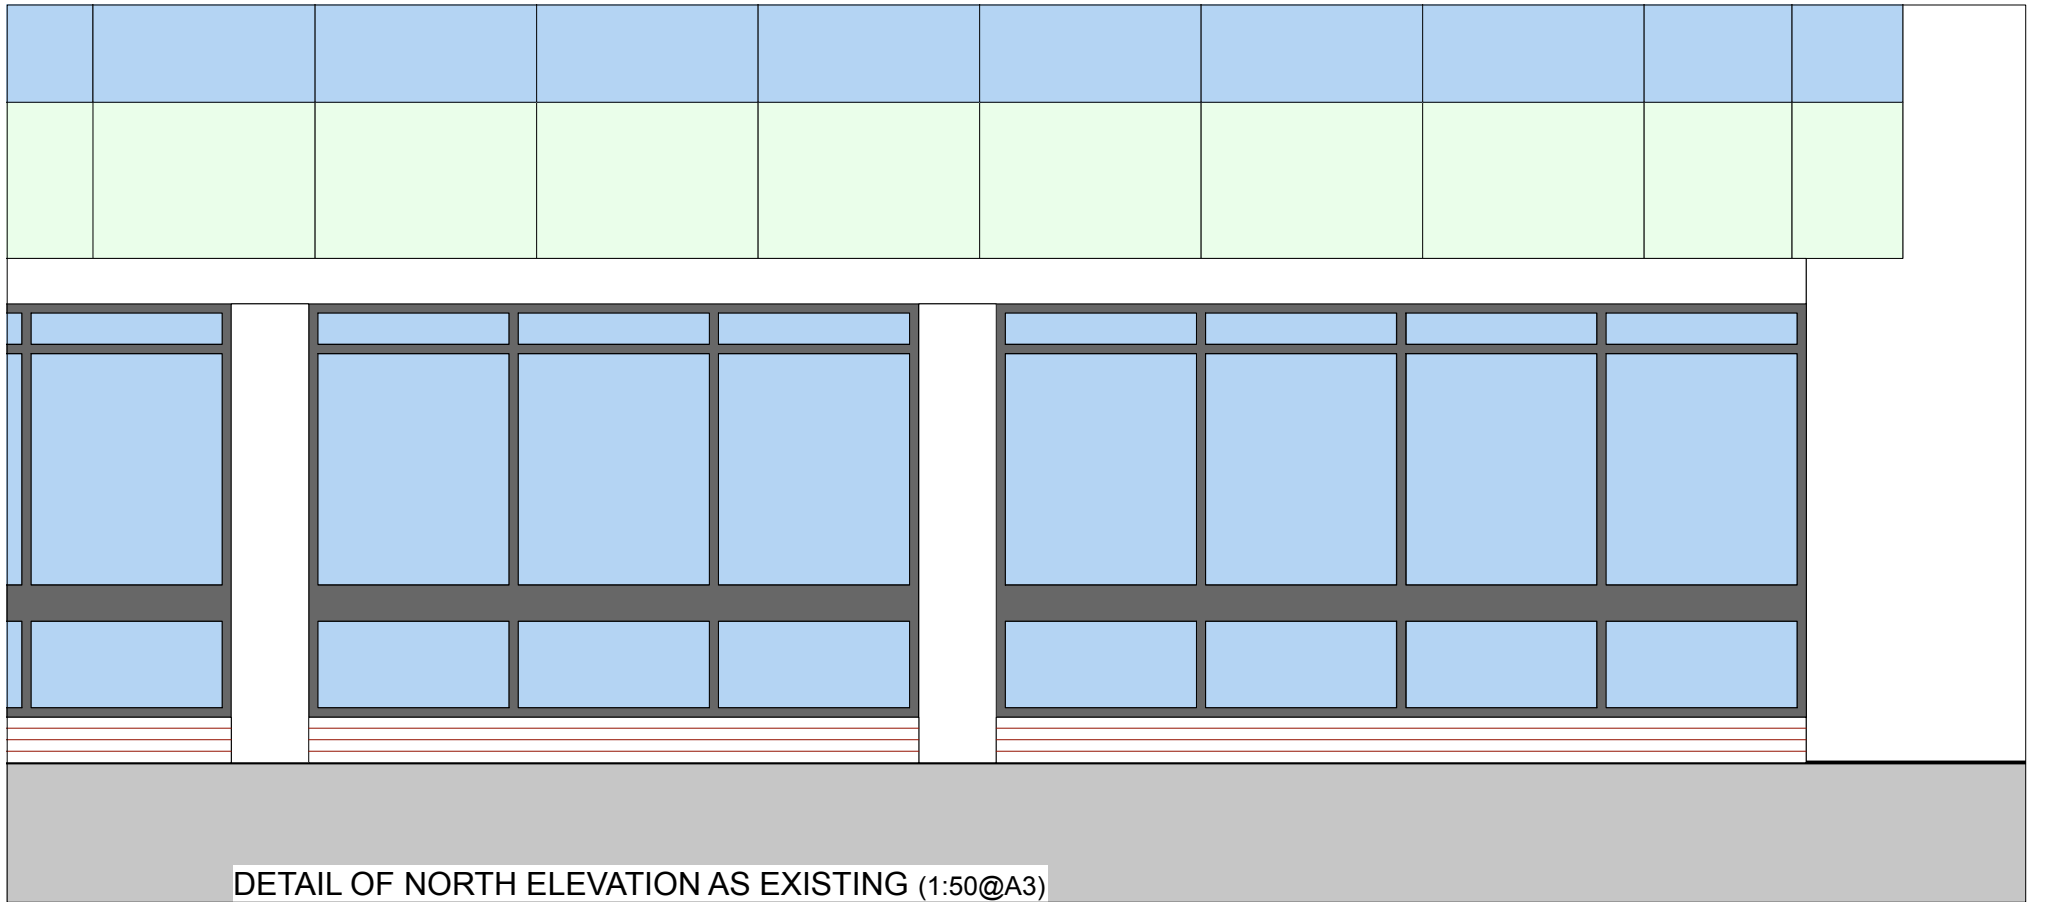

DETAIL OF NORTH ELEVATION AS EXISTING (1:50@A3)



Site of proposed alteration

JOHN GRANT ARCHITECT

johngrantarchitect@gmail.com
07802 876591
54 Gloucester Drive, London N4 3DU

client Slater
job 70 New Oxford Street, London WC1A 1EU
drawing existing North Elevation
no. 70NOS/04 date 29/3/2022 scale as shown