
0 1 2 3 4 5 6 7 8 9 10m North
1:100

Site Boundary

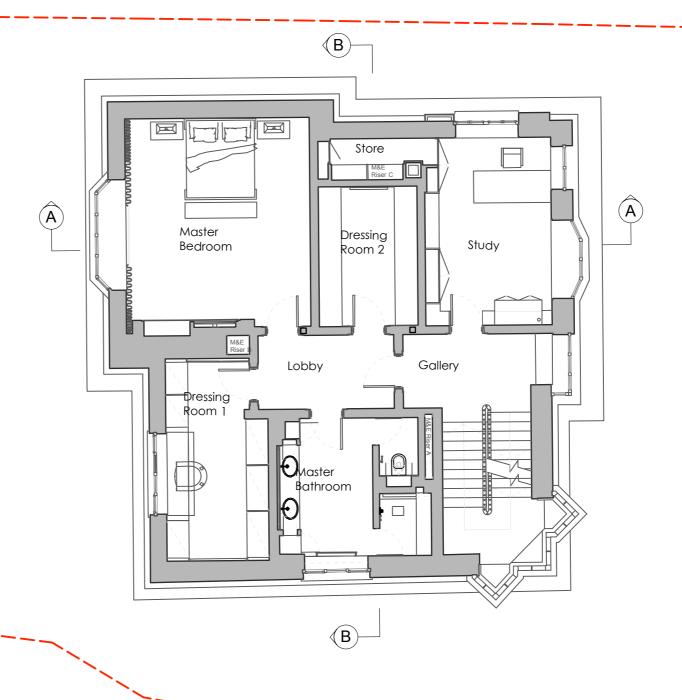

Site Boundary

status:
PLANNING

rev. details date

- Submitted to Planning 29,03,2022

client:

Mr and Mrs Lewis

project

1 Frognal Gardens, Hampstead, NW3 6UY

drawing:

Existing First Floor Plan

drawing number: 331 PL 009

drawing scale: 1:100 @ A3 date: **19 01 2022** drawn by: **AB**

hoban design

T 020 8947 0849
E info@hobandesign.co.uk
W www.hobandesign.co.uk

43 Church Road, Wimbledon, London, SW19 5DQ