


Existing
Proposed

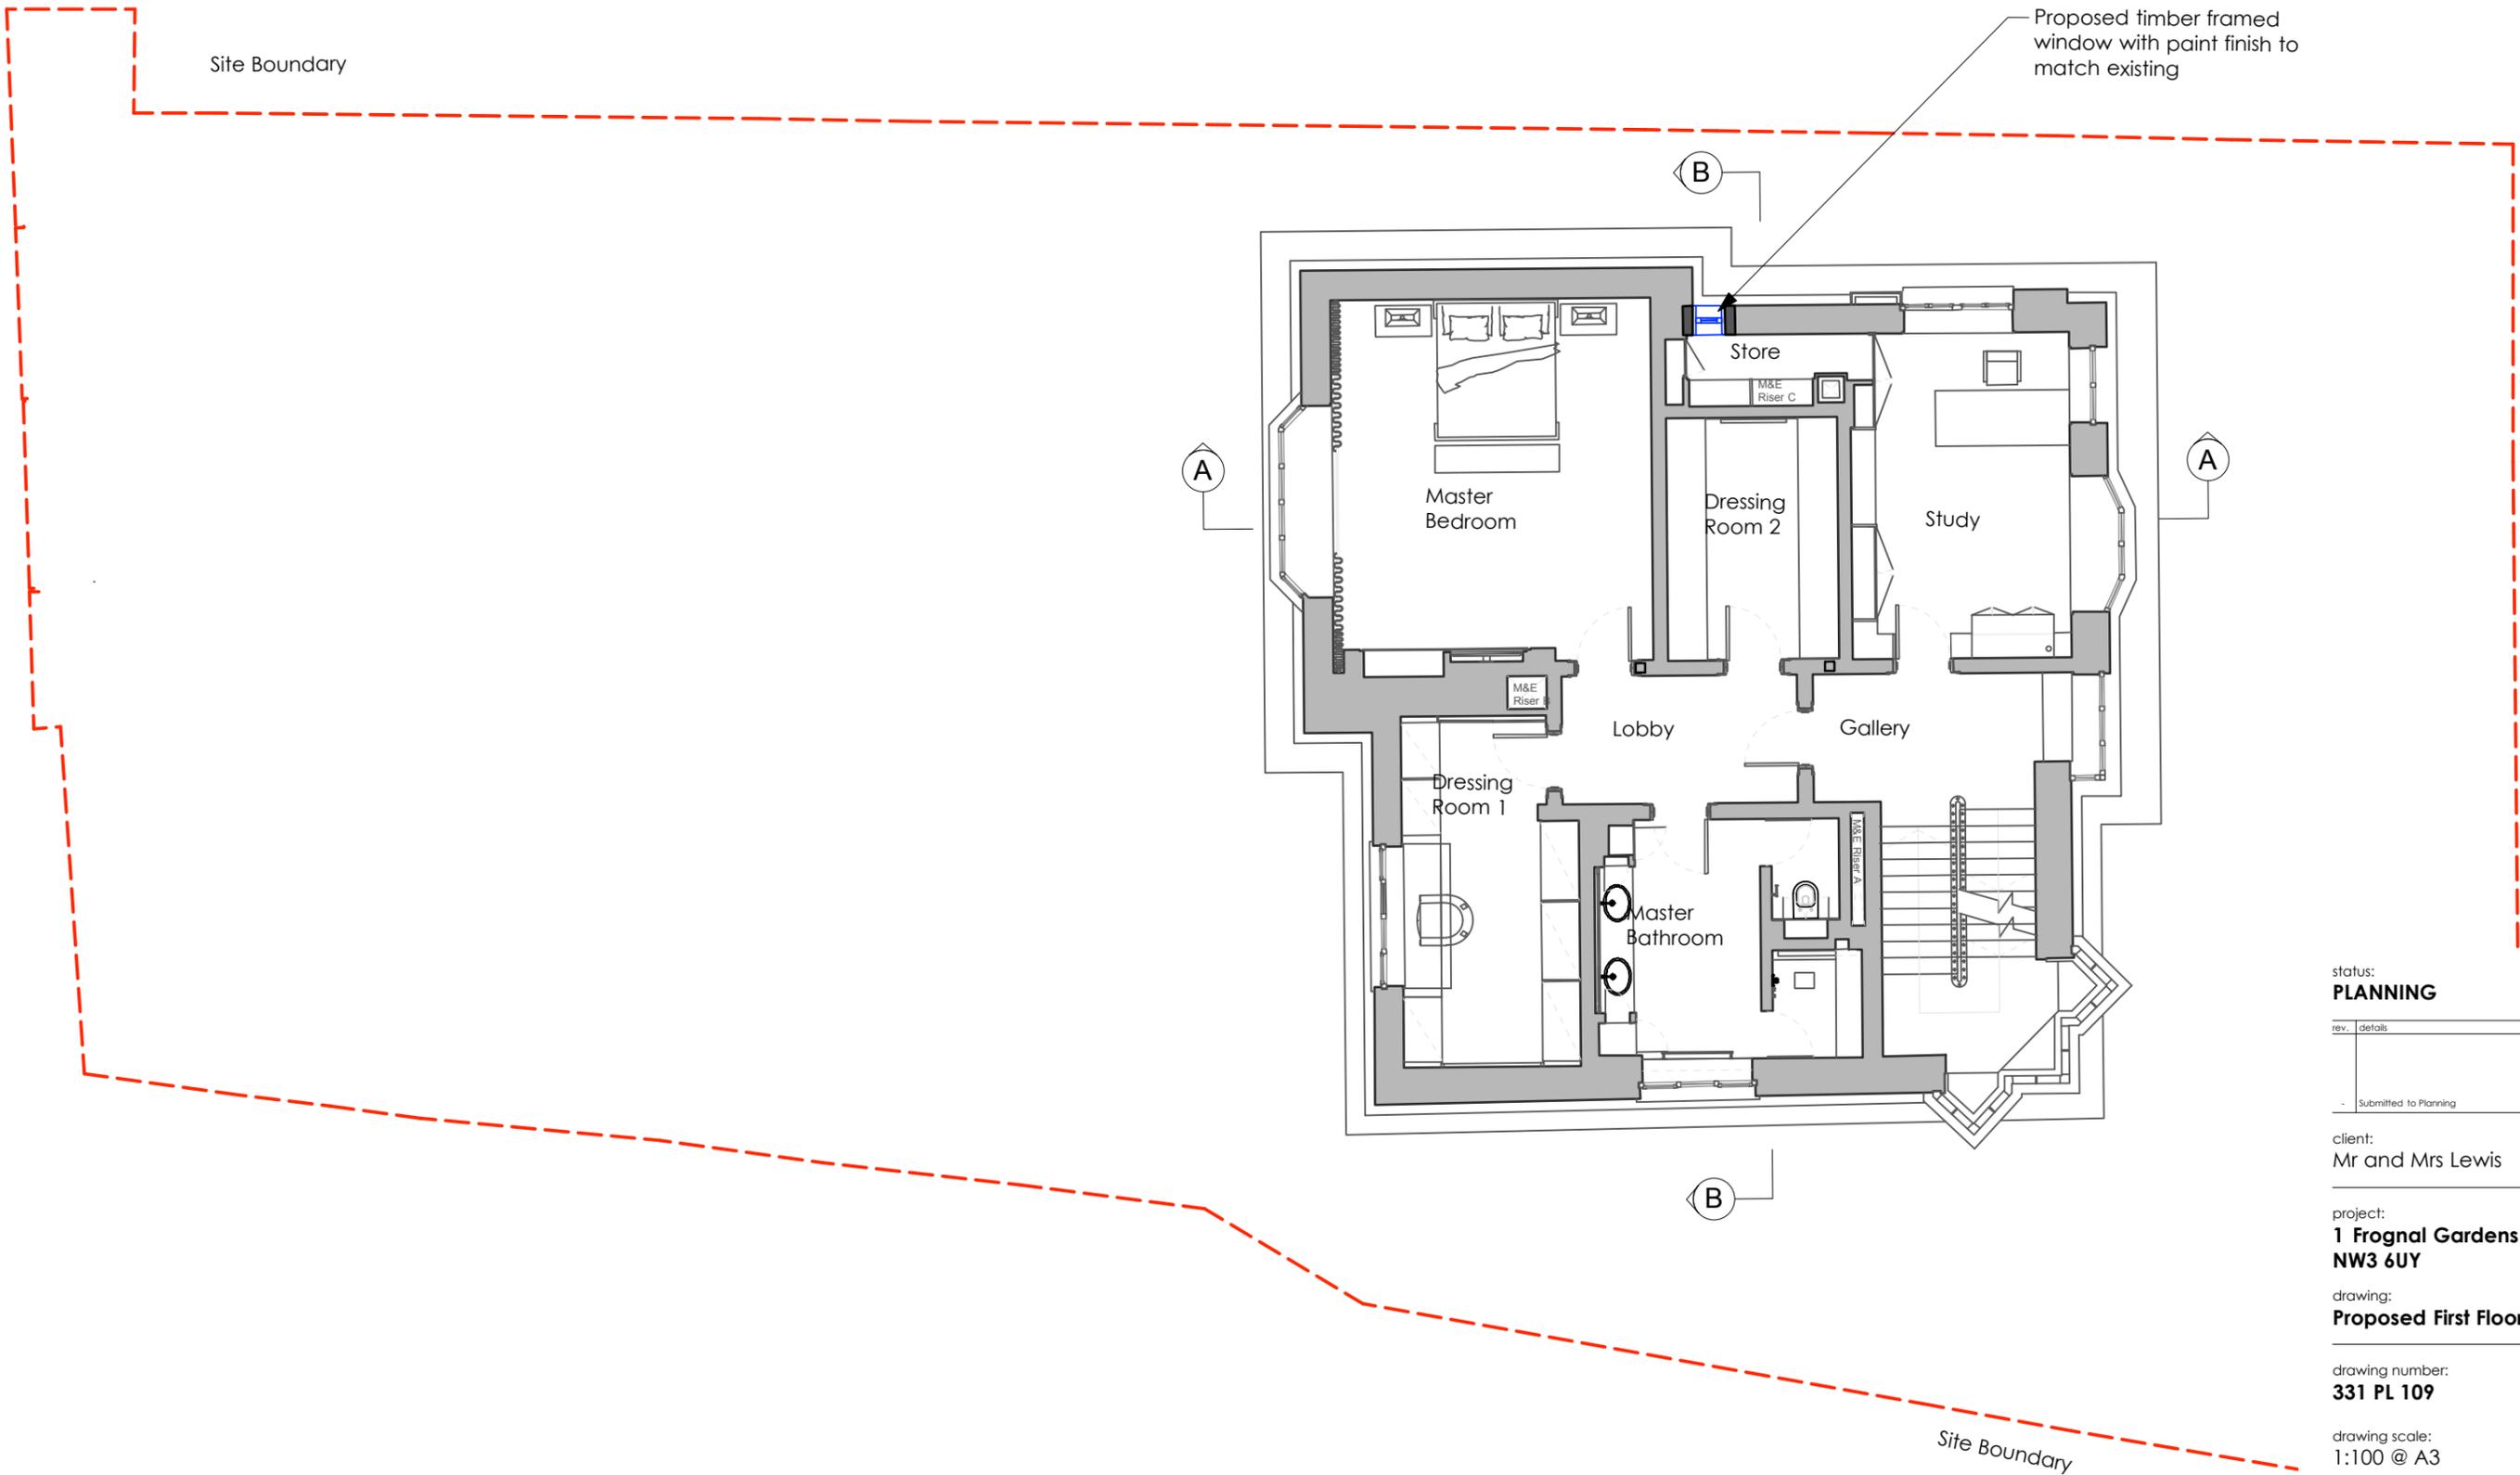

status:
PLANNING

rev.	details	date
-	Submitted to Planning	29.03.2022

client:
Mr and Mrs Lewis

project:
**1 Frogna Gardens, Hampstead,
NW3 6UY**

drawing:
Proposed First Floor Plan

drawing number:
331 PL 109

drawing scale: 1:100 @ A3
date: 19 01 2022
drawn by: AB

hoban design
luxury architecture

T 020 8947 0849
E info@hobandesign.co.uk
W www.hobandesign.co.uk

43 Church Road,
Wimbledon,
London, SW19 5DQ