




1.0 EXISTING GF FLOOR PLAN
PL-01 1:100 @A3

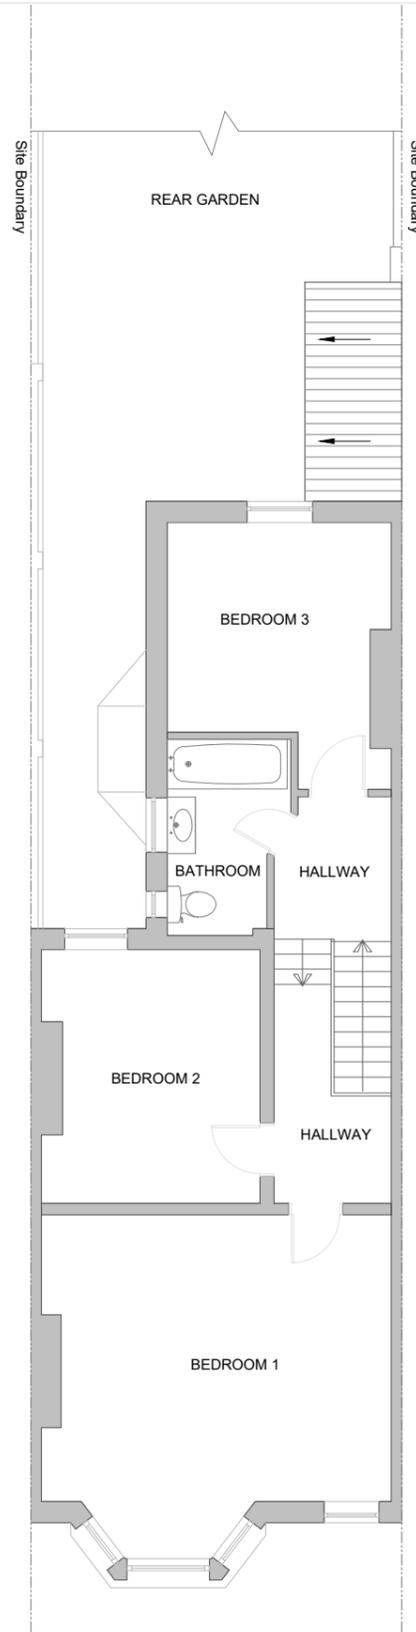

2.0 EXISTING FF FLOOR PLAN
PL-01 1:100 @A3

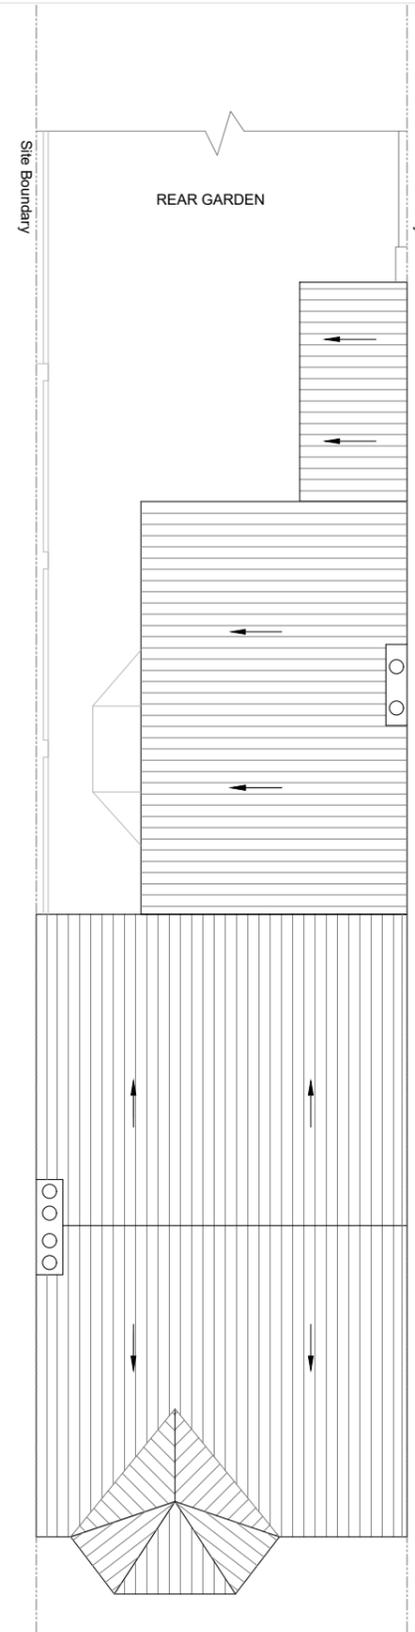

3.0 EXISTING ROOF PLAN
PL-01 1:100 @A3

 

Notes:

Scale 1:100

Do not scale from this drawing
All dimensions are to be checked on site
Any discrepancies are to be reported immediately to the Architect or Main Contractor

COPYRIGHT © 2007
ALL RIGHTS DESCRIBED IN THE CHAPTER IV OF THE COPYRIGHT
DESIGN AND PATENTS ACT 1988 HAVE BEEN GENERALLY ASSERTED

Scale: 1:100 Date: 28/03/2022 Drawn By: HO Checked By: HO

Existing Floor Plans

12 Sumatra Rd

159 01 A PL

Mr & Mrs Reeves
12 Sumatra Rd NW6 1PU

CLERKENWELL DESIGN
DESIGN & BUILD CONTRACTORS

86 Hammersmith Bridge Rd London W6 9DB
clw@clerkenwelldesign.co.uk
07545274942