






1.0 PROPOSED FRONT ELEVATION
PL-04 1:100 @A3

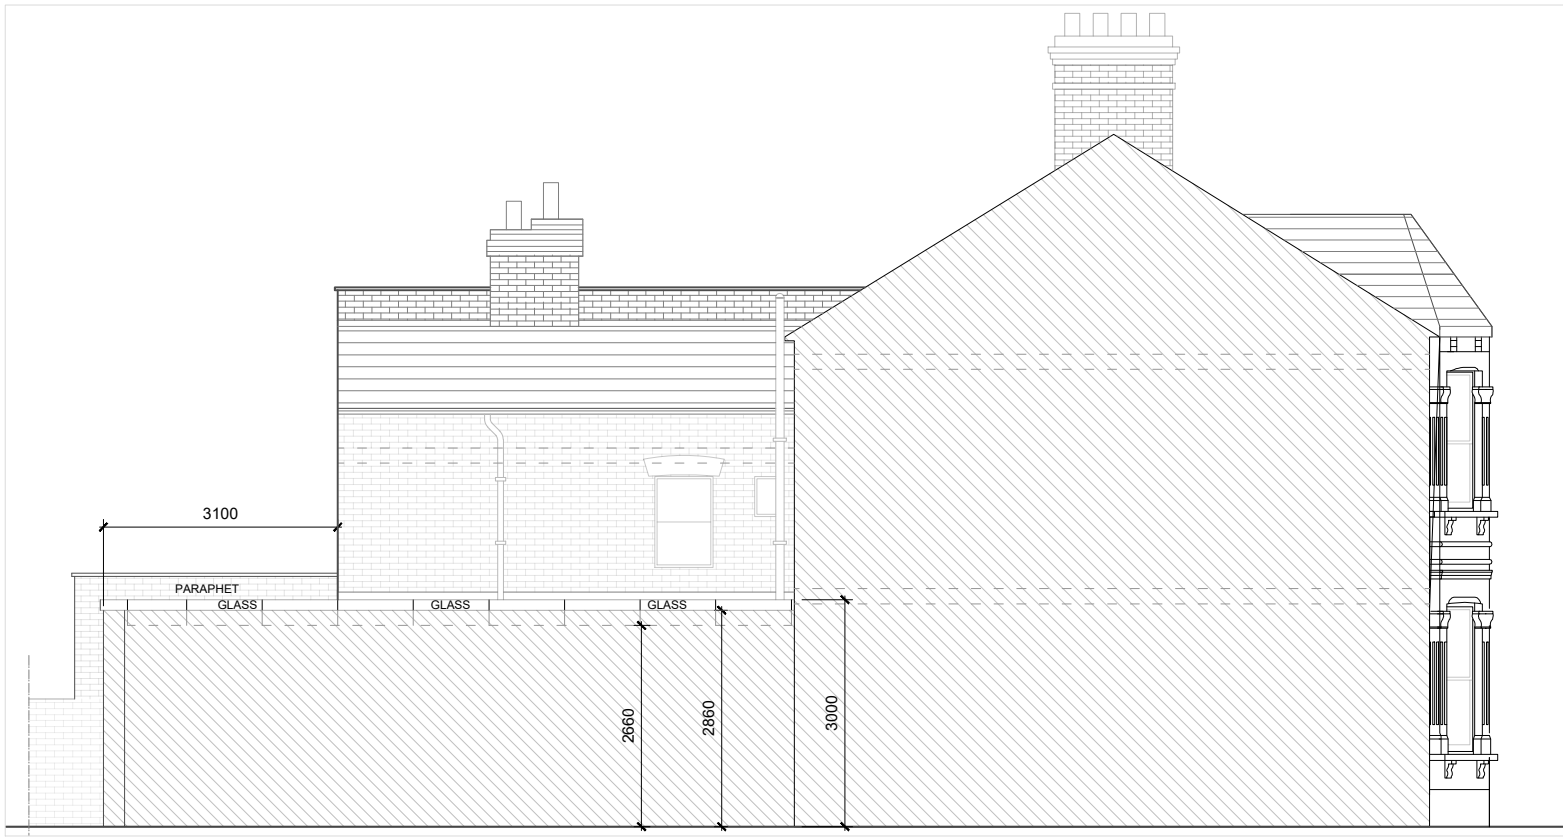

3.0 PROPOSED SIDE ELEVATION
PL-04 1:100 @A3

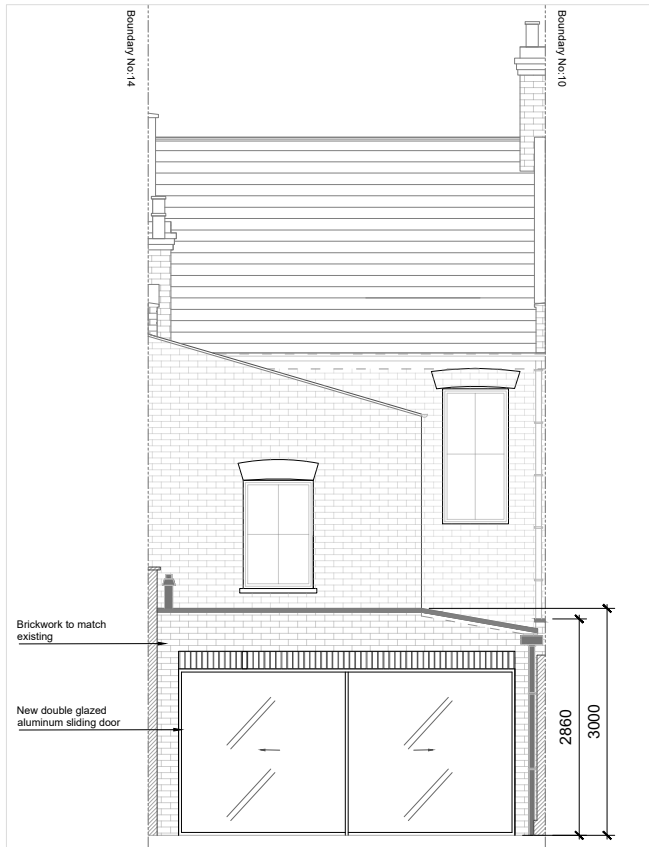

2.0 PROPOSED BACK ELEVATION
PL-04 1:100 @A3

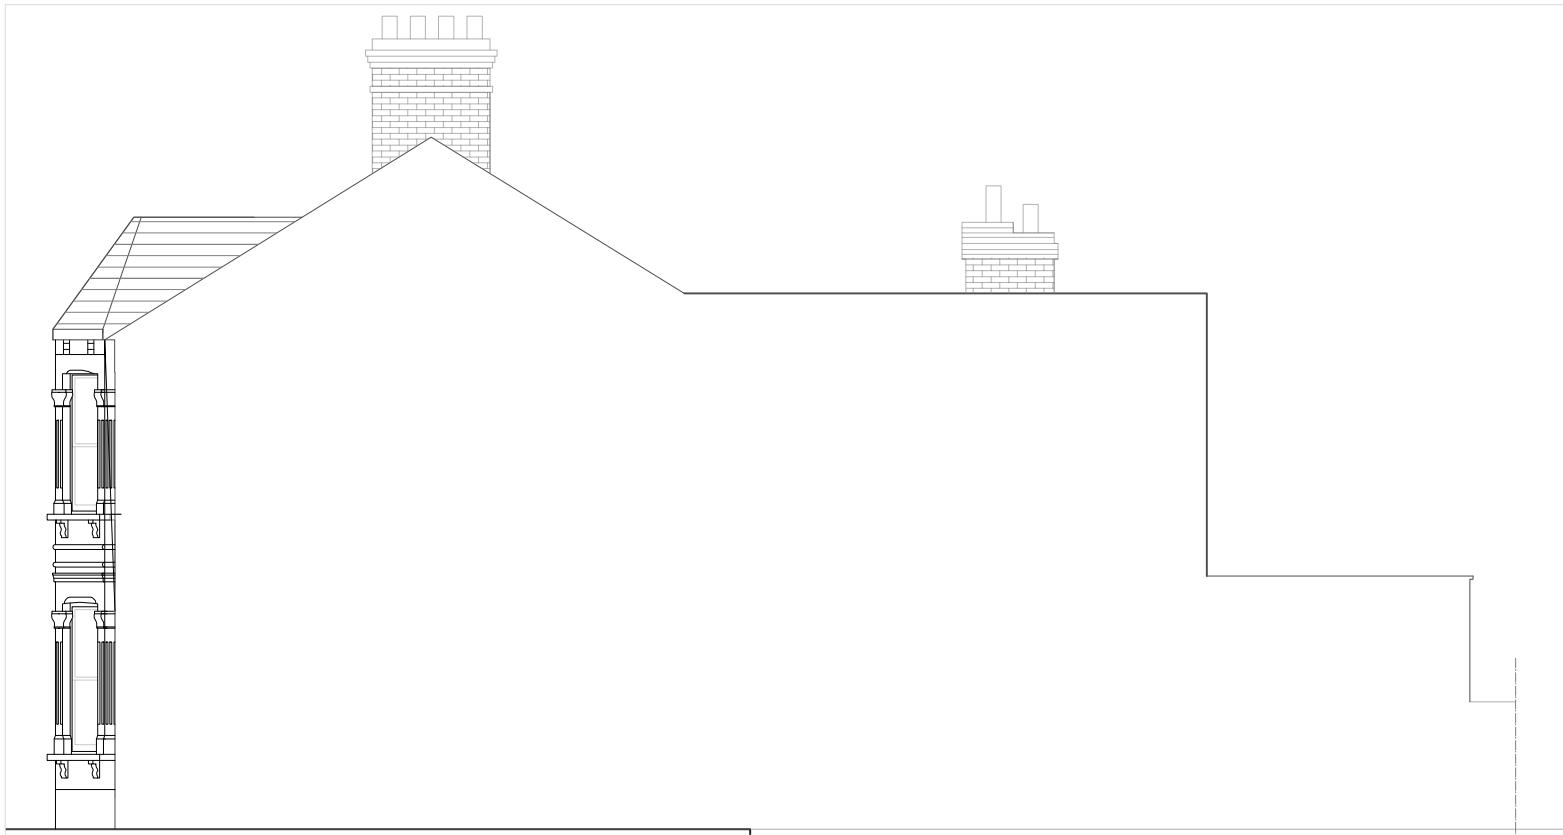

4.0 PROPOSED SIDE ELEVATION
PL-04 1:100 @A3

Notes:

Scale 1:100

0m 1m 2m 5m

Scale 1:100

0m 1m 2m 5m

