



1.0 PROPOSED GROUND FLOOR PLAN
PL-03 1:100 @A3




2.0 PROPOSED FIRST FLOOR PLAN
PL-03 1:100 @A3

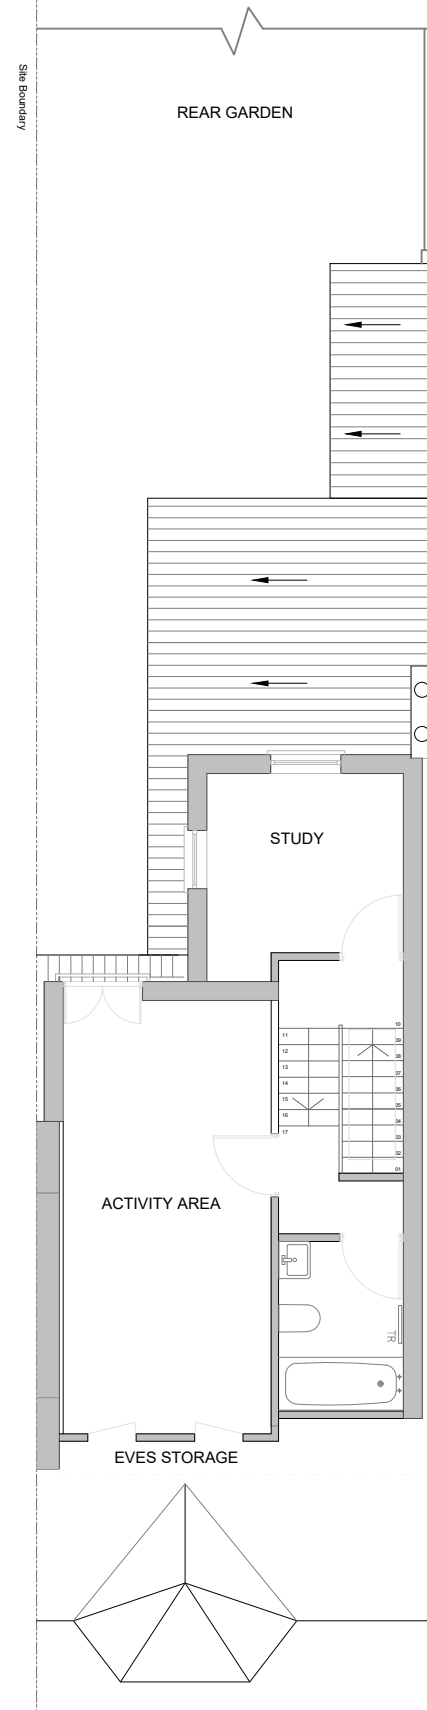

3.0 PROPOSED LOFT PLAN
PL-03 1:100 @A3

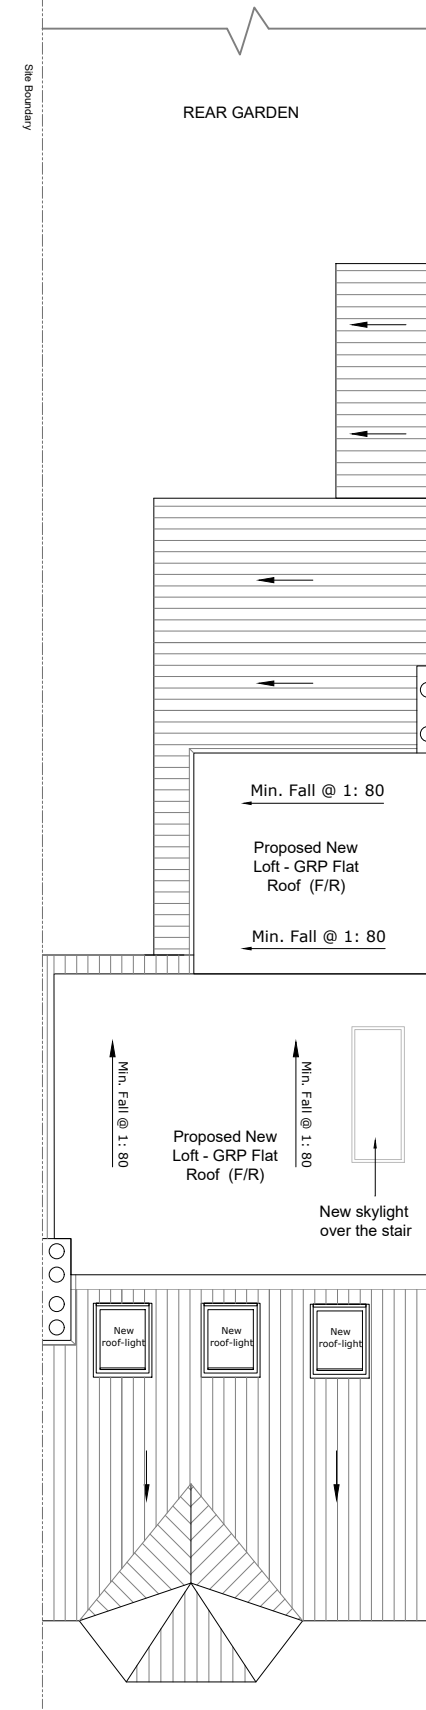

4.0 PROPOSED ROOF PLAN
PL-03 1:100 @A3

 

Notes:

Scale 1:100 0m 1m 2m 5m

Rev	Date	Description	By

Do not scale from this drawing. All dimensions are to be checked on site. Any discrepancies are to be reported immediately to the Architect or Main Contractor.			
COPYRIGHT © 2007 ALL RIGHTS DESCRIBED IN THE CHAPTER IV OF THE COPYRIGHT DESIGN AND PATENTS ACT 1988, HAVE BEEN GENERALLY ASSERTED			
Scale	Date	Drawn By	Checked By
1:100	28/03/2022	HO	HO

12 Sumatra Rd			
159	03	A	PL

Mr & Mrs Reeves 12 Sumatra Rd NW6 1PU	
CLERKENWELLD DESIGN & BUILD CONTRACTORS	
86 Hammersmith Bridge Rd London W6 9DB 02045274842	