


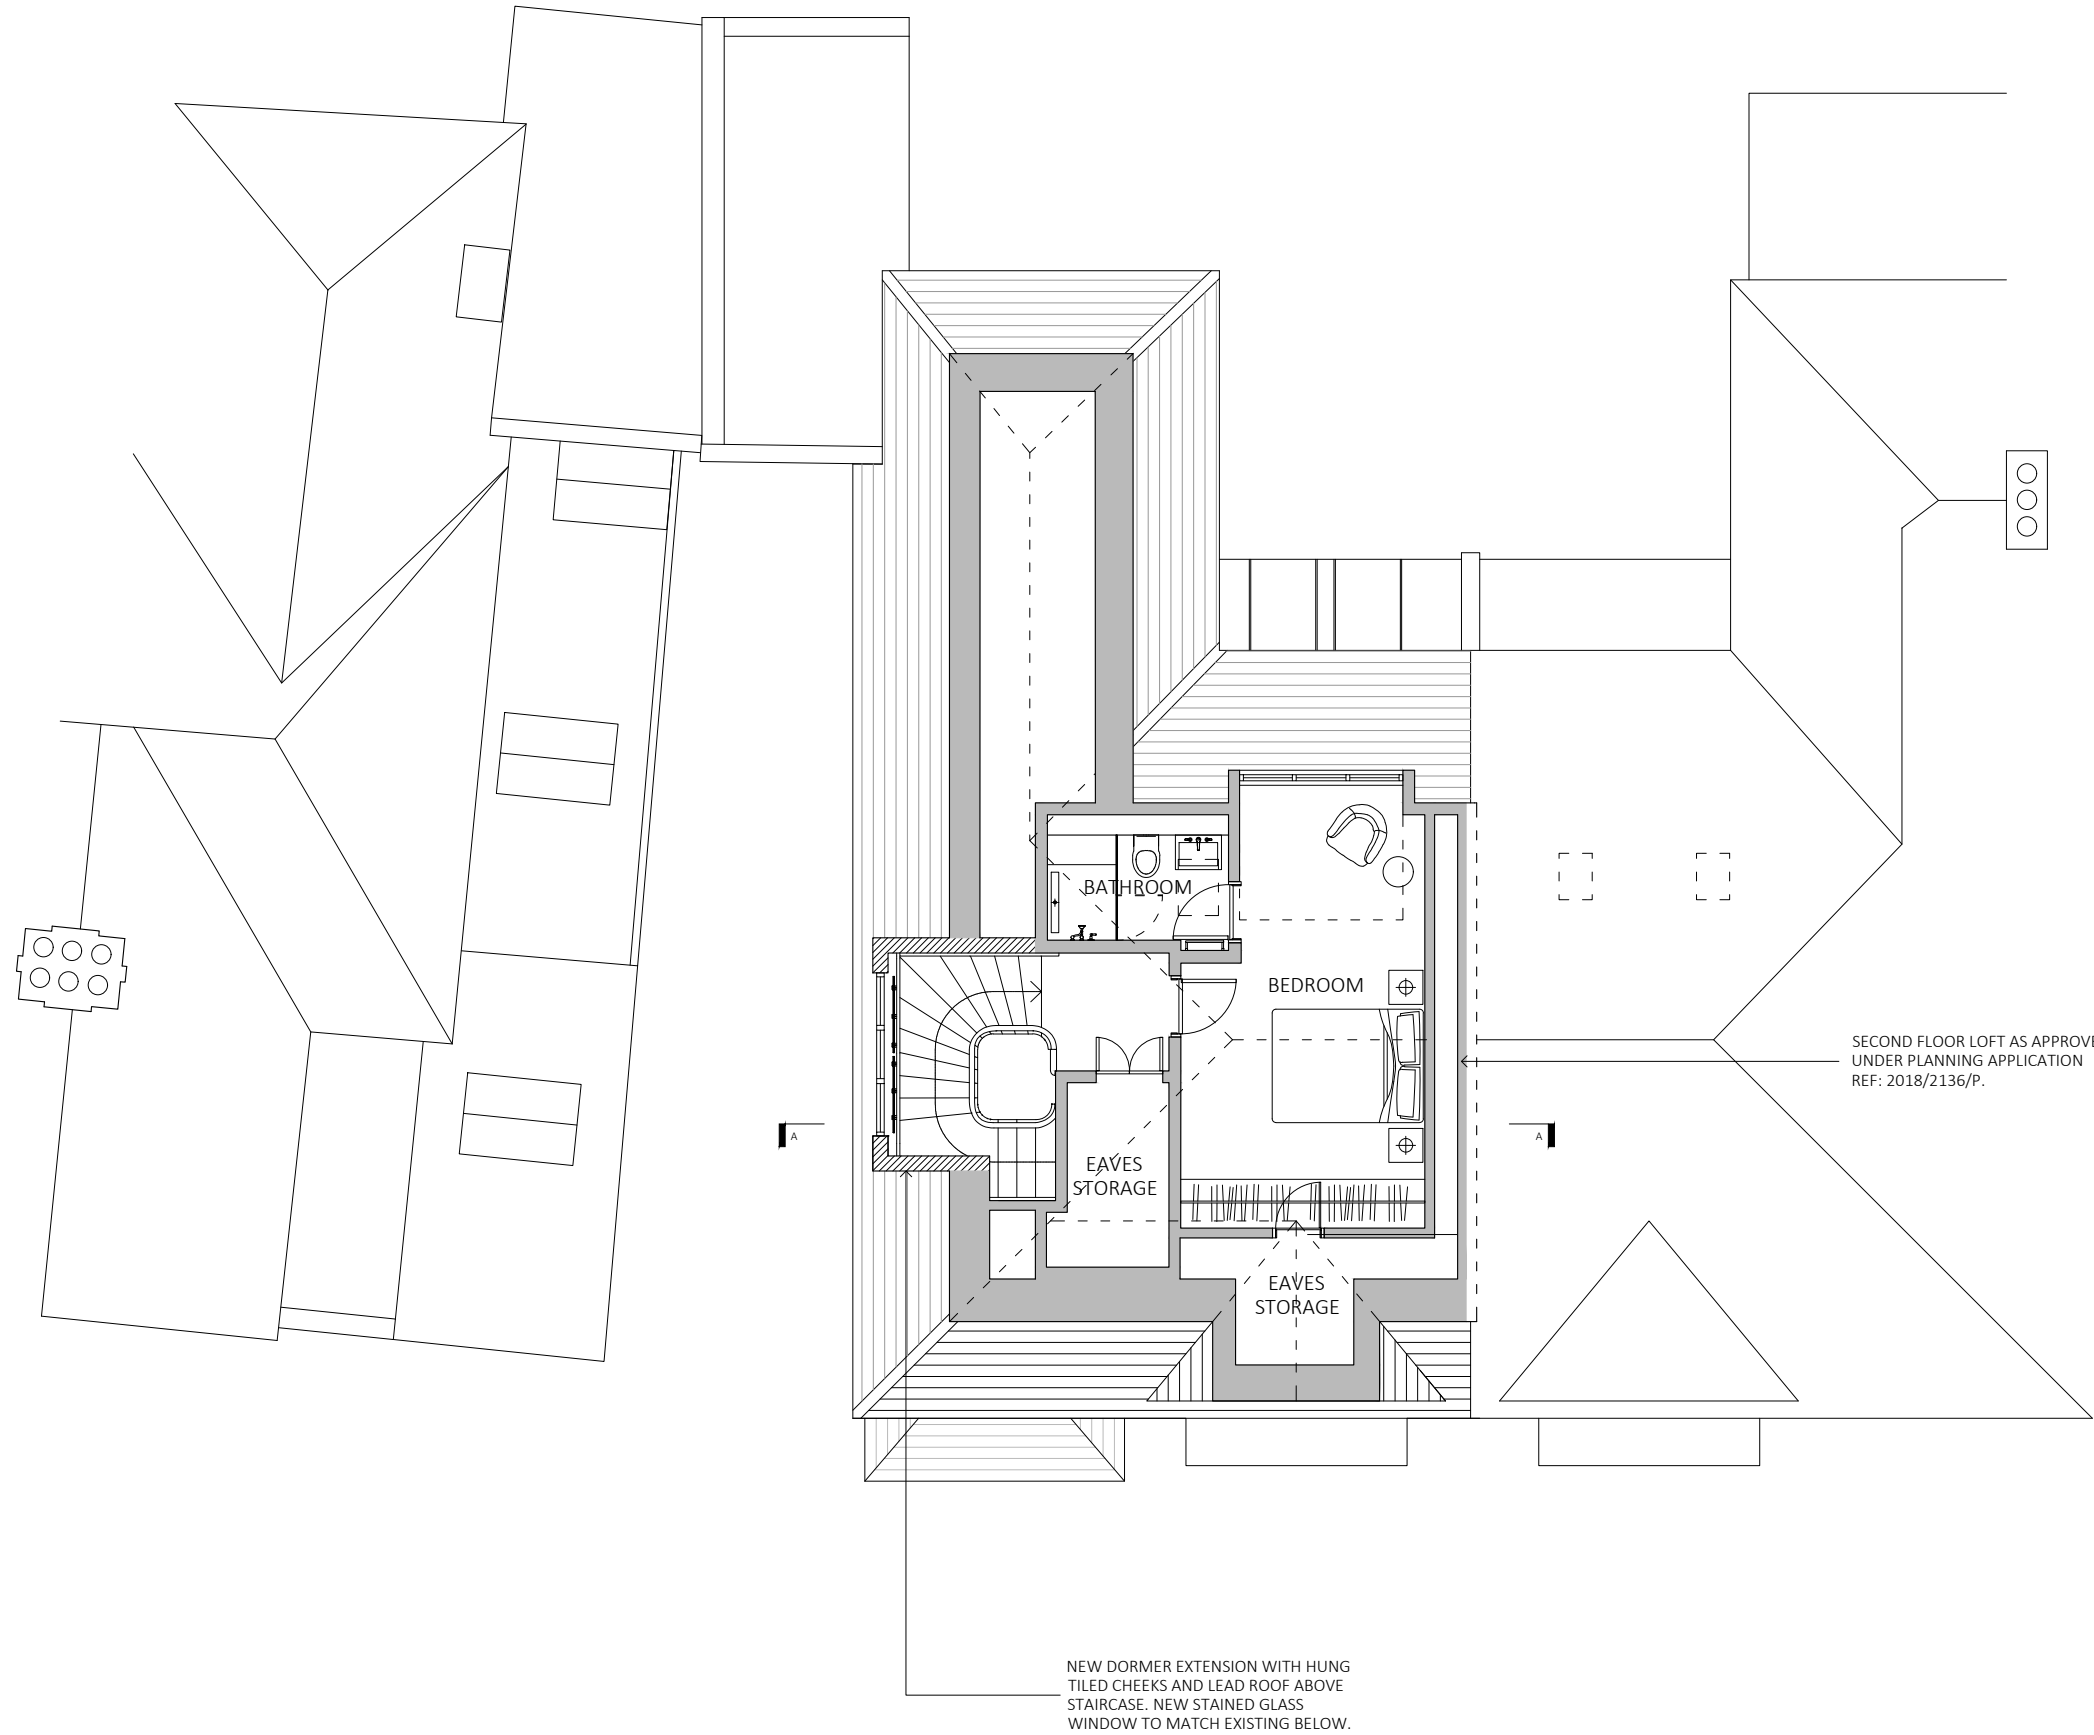

SECOND FLOOR PLAN AS PROPOSED


Workstage
3 - DEVELOPED DESIGN

GENERAL NOTES

- No dimensions to be scaled from this drawing for construction purposes.
- This drawing is to be read in conjunction with all other consultants' drawings, specifications and schedules.
- Any discrepancies found between this drawing and other documents should be referred immediately to the architect and consultants.
- This drawing should be removed from currency immediately after a revised version is issued.
- All dimensions are in millimetres.

Nash Baker Ltd, trading as Nash Baker Architects. Company Number: 7488262
Directors: Simon Baker RIBA, Howard Nash ARB

©Copyright Reserved
This drawing is provided solely for the work stage as stated above, and should not be used for any other purpose. This drawing and its subject matter are the confidential and copyright property of Nash Baker Architects and shall not be copied, reproduced, used or disclosed to others without the express prior written authority of Nash Baker Architects

 

 HATCH DENOTES PROPOSED CONSTRUCTION

Job No.	Dwg No.	Rev.
1722	9_303	A

Rev	Date	Reason For Issue	Chk
A	29.03.22	Flat roof to proposed dormer	JV
-	17.12.22	Planning submission	WF



NASH BAKER ARCHITECTS		167-169 KENSINGTON HIGH STREET LONDON, W8 6SH T + 44 (0) 207 229 1558 MAIL@NASHBAKER.CO.UK WWW.NASHBAKER.CO.UK	
PROJECT	75 LAWN ROAD LONDON NW3 2XB		
DRAWING TITLE	SECOND FLOOR AS PROPOSED		
JOB NUMBER	1722	DRAWING NUMBER	9_303
DRAWN	WF	CHECKED	JV
SCALE	1:50/1:100	PAPER SIZE	A1/A3
DATE	23/11/21	REVISION	A

GENERAL NOTES

- No dimensions to be scaled from this drawing for construction purposes.
- This drawing is to be read in conjunction with all other consultants' drawings, specifications and schedules.
- Any discrepancies found between this drawing and other documents should be referred immediately to the architect and consultants.
- This drawing should be removed from currency immediately after a revised version is issued.
- All dimensions are in millimetres.

Nash Baker Ltd, trading as Nash Baker Architects. Company Number: 7488262
Directors: Simon Baker RIBA, Howard Nash ARB

©Copyright Reserved
This drawing is provided solely for the work stage as stated above, and should not be used for any other purpose. This drawing and its subject matter are the confidential and copyright property of Nash Baker Architects and shall not be copied, reproduced, used or disclosed to others without the express prior written authority of Nash Baker Architects

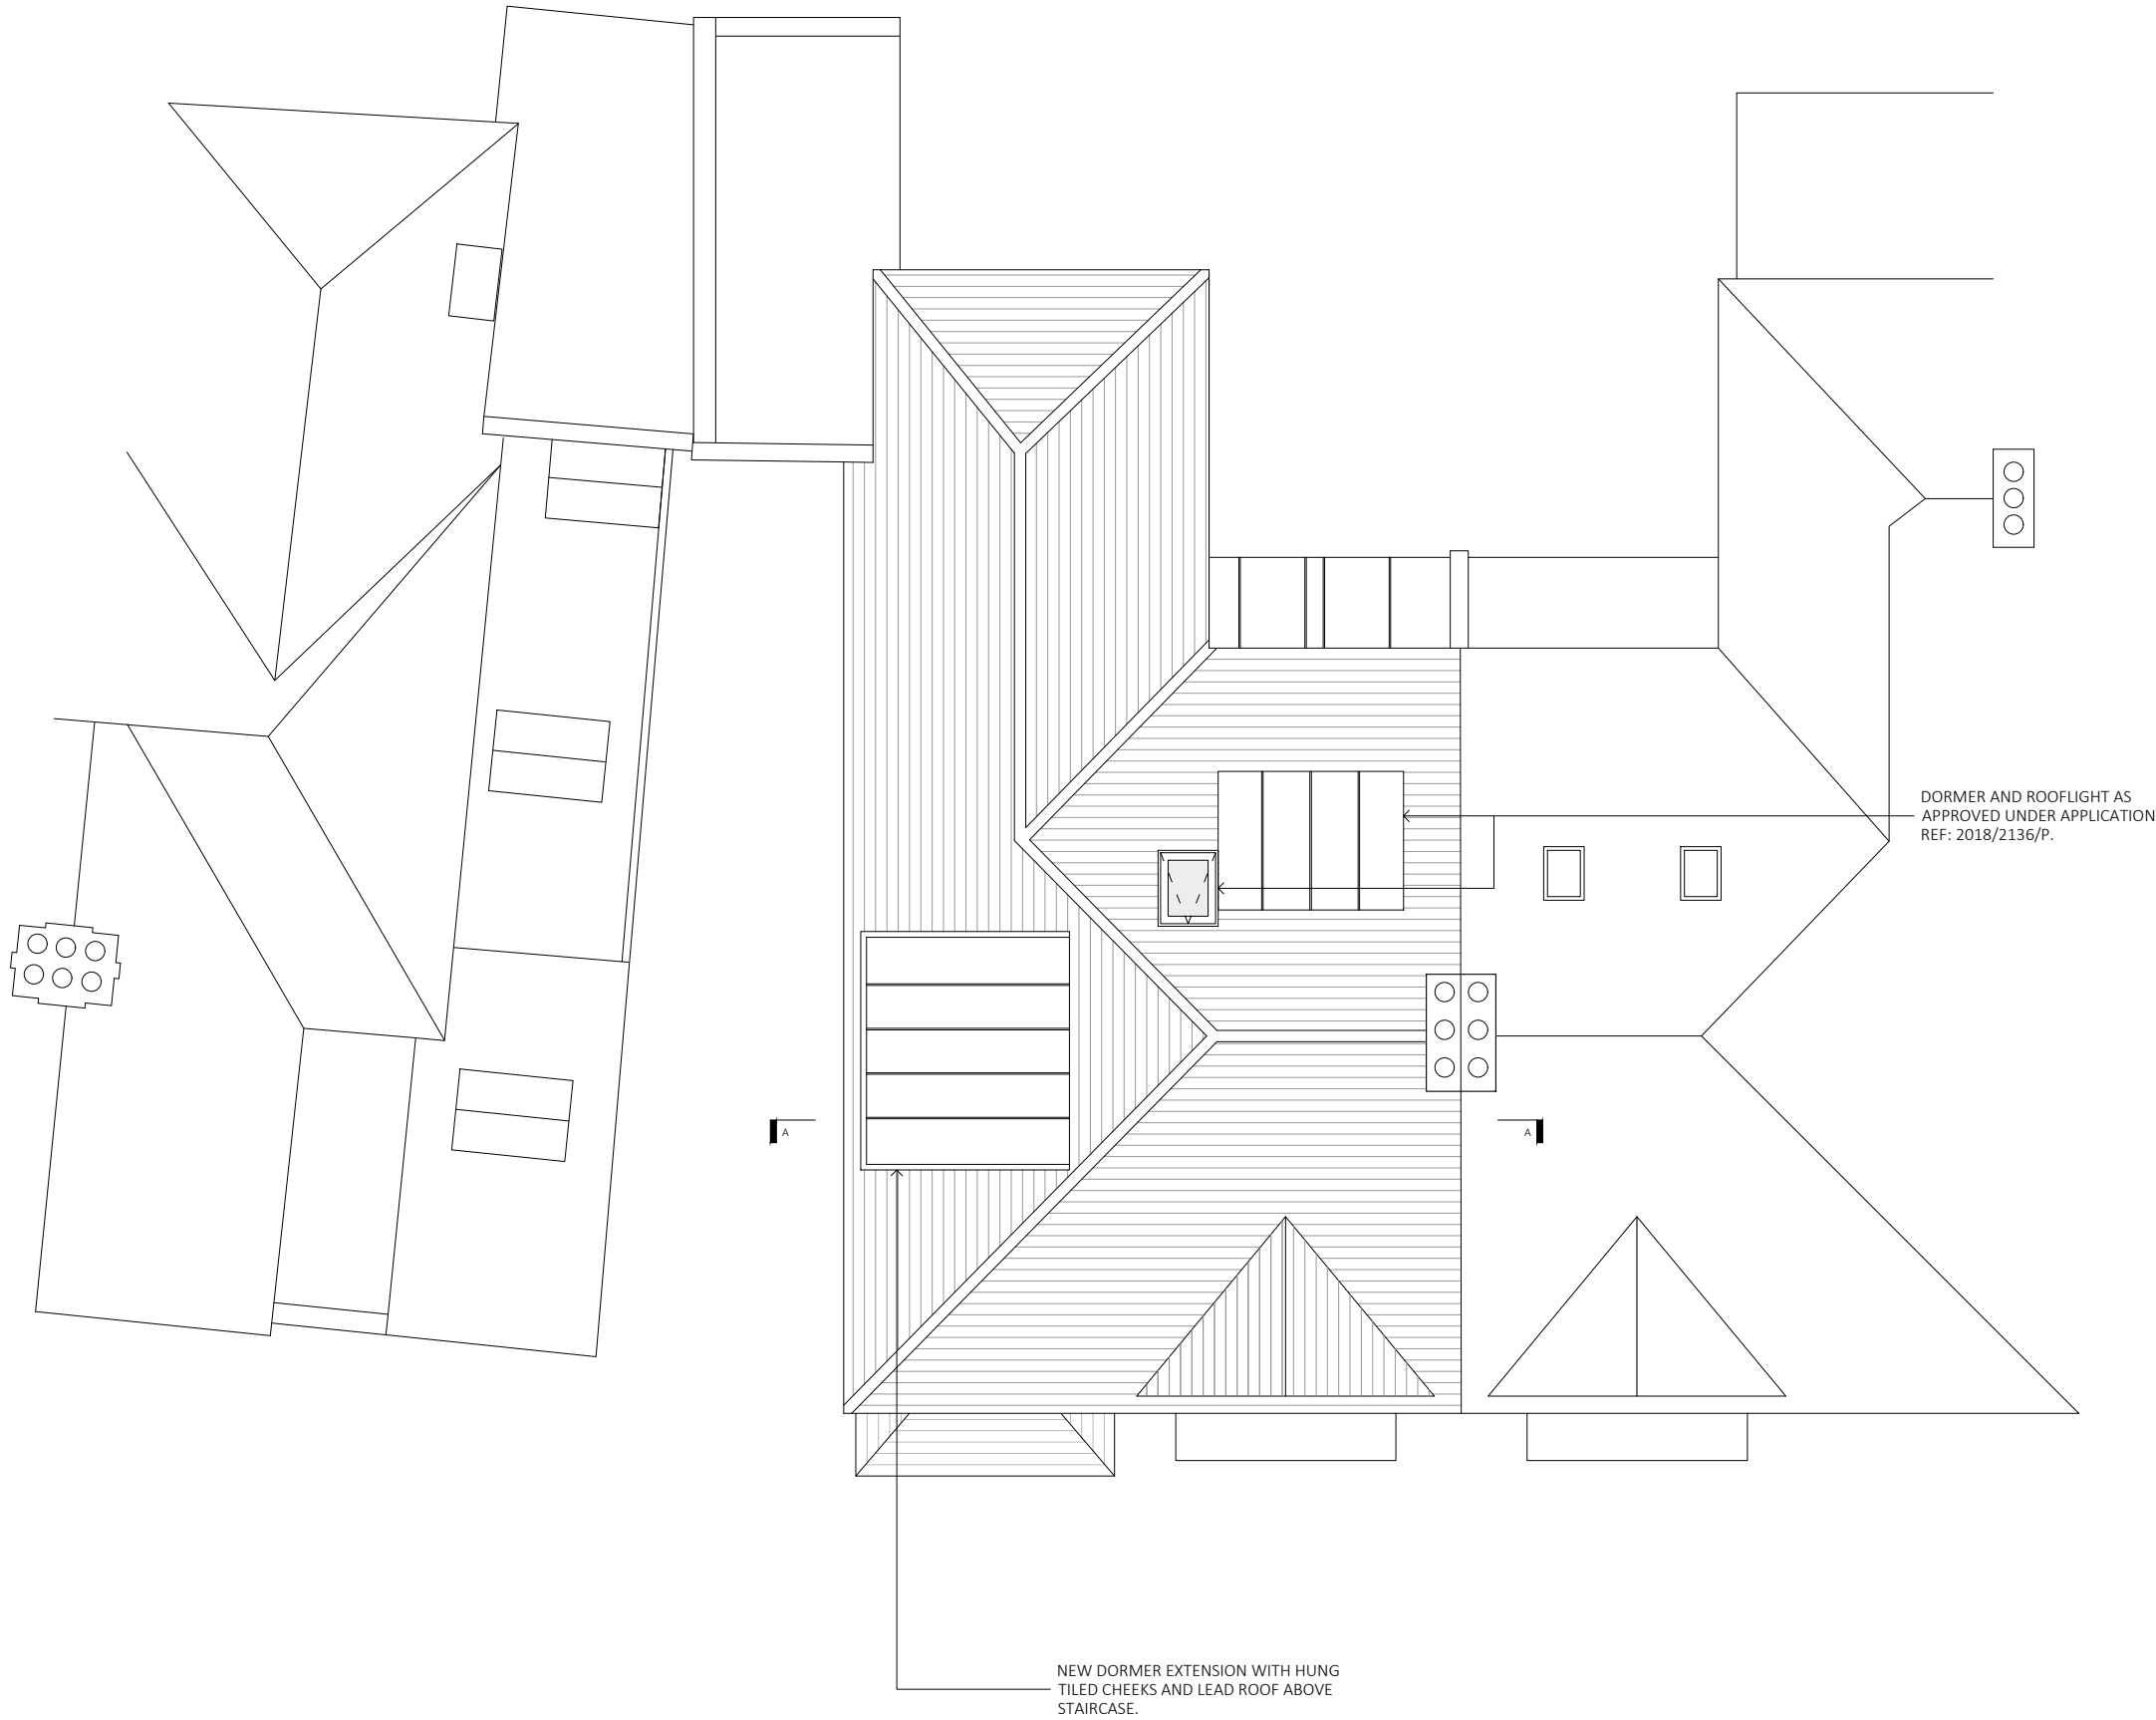 

ROOF PLAN AS PROPOSED

Job No.	Dwg No.	Rev.
1722	1_304	A

Rev	Date	Reason For Issue	Chk
A	29.03.22	Flat roof to proposed dormer	JV
-	17.12.22	Planning submission	WF

NASH BAKER ARCHITECTS		167-169 KENSINGTON HIGH STREET LONDON, W8 6SH T + 44 (0) 207 229 1558 MAIL@NASHBAKER.CO.UK WWW.NASHBAKER.CO.UK
PROJECT	75 LAWN ROAD LONDON NW3 2XB	
DRAWING TITLE	ROOF PLAN AS PROPOSED	
JOB NUMBER	1722	DRAWING NUMBER 9_304
DRAWN	WF	CHECKED JV
SCALE	1:50 / 1:100	PAPER SIZE A1 / A3
DATE	23/11/21	REVISION A

GENERAL NOTES

- No dimensions to be scaled from this drawing for construction purposes.
- This drawing is to be read in conjunction with all other consultants' drawings, specifications and schedules.
- Any discrepancies found between this drawing and other documents should be referred immediately to the architect and consultants.
- This drawing should be removed from currency immediately after a revised version is issued.
- All dimensions are in millimetres.

Nash Baker Ltd, trading as Nash Baker Architects. Company Number: 7488262
Directors: Simon Baker RIBA, Howard Nash ARB

©Copyright Reserved
This drawing is provided solely for the work stage as stated above, and should not be used for any other purpose. This drawing and its subject matter are the confidential and copyright property of Nash Baker Architects and shall not be copied, reproduced, used or disclosed to others without the express prior written authority of Nash Baker Architects



Job No.	Dwg No.	Rev.
1722	9_310	A

Rev	Date	Reason For Issue	Chk
A	29.03.22	Flat roof to proposed dormer	JV
-	17.12.22	Planning submission	WF

NASH
BAKER

ARCHITECTS

167-169 KENSINGTON HIGH STREET
LONDON, W8 6SH

T + 44 (0) 207 229 1558
MAIL@NASHBAKER.CO.UK
WWW.NASHBAKER.CO.UK

PROJECT	75 LAWN ROAD LONDON NW3 2XB		
DRAWING TITLE	FRONT ELEVATION AS PROPOSED		
JOB NUMBER	1722	DRAWING NUMBER	9_310
DRAWN	WF	CHECKED	JV
SCALE	1:50/1:100	PAPER SIZE	A1/A3
DATE	23/11/21	REVISION	A

GENERAL NOTES

- No dimensions to be scaled from this drawing for construction purposes.
- This drawing is to be read in conjunction with all other consultants' drawings, specifications and schedules.
- Any discrepancies found between this drawing and other documents should be referred immediately to the architect and consultants.
- This drawing should be removed from currency immediately after a revised version is issued.
- All dimensions are in millimetres.

Nash Baker Ltd, trading as Nash Baker Architects. Company Number: 7488262
Directors: Simon Baker RIBA, Howard Nash ARB

©Copyright Reserved
This drawing is provided solely for the work stage as stated above, and should not be used for any other purpose. This drawing and its subject matter are the confidential and copyright property of Nash Baker Architects and shall not be copied, reproduced, used or disclosed to others without the express prior written authority of Nash Baker Architects



SIDE ELEVATION AS PROPOSED

Job No.	Dwg No.	Rev.
1722	9_ 313	A

Rev	Date	Reason For Issue	Chk
A	29.03.22	Flat roof to proposed dormer	JV
-	17.12.22	Planning submission	WF

NASH BAKER ARCHITECTS		167-169 KENSINGTON HIGH STREET LONDON, W8 6SH T + 44 (0) 207 229 1558 MAIL@NASHBAKER.CO.UK WWW.NASHBAKER.CO.UK	
PROJECT	75 LAWN ROAD LONDON NW3 2XB		
DRAWING TITLE	SECTION D - D AS PROPOSED		
JOB NUMBER	1722	DRAWING NUMBER	9_313
DRAWN	WF	CHECKED	JV
SCALE	1:50/1:100	PAPER SIZE	A1/A3
DATE	23/11/21	REVISION	A

Workstage

3 - DEVELOPED DESIGN

GENERAL NOTES


- No dimensions to be scaled from this drawing for construction purposes.
 - This drawing is to be read in conjunction with all other consultants' drawings, specifications and schedules.
 - Any discrepancies found between this drawing and other documents should be referred immediately to the architect and consultants.
 - This drawing should be removed from currency immediately after a revised version is issued.
 - All dimensions are in millimetres.
- Nash Baker Ltd, trading as Nash Baker Architects. Company Number: 7488262
Directors: Simon Baker RIBA, Howard Nash ARB

©Copyright Reserved
This drawing is provided solely for the work stage as stated above, and should not be used for any other purpose. This drawing and its subject matter are the confidential and copyright property of Nash Baker Architects and shall not be copied, reproduced, used or disclosed to others without the express prior written authority of Nash Baker Architects

0 1 2 3m

 HATCH DENOTES PROPOSED CONSTRUCTION

 RED DASHED LINE DENOTES PREVIOUSLY APPROVED DORMER UNDER APPLICATION 2018/2136/P.

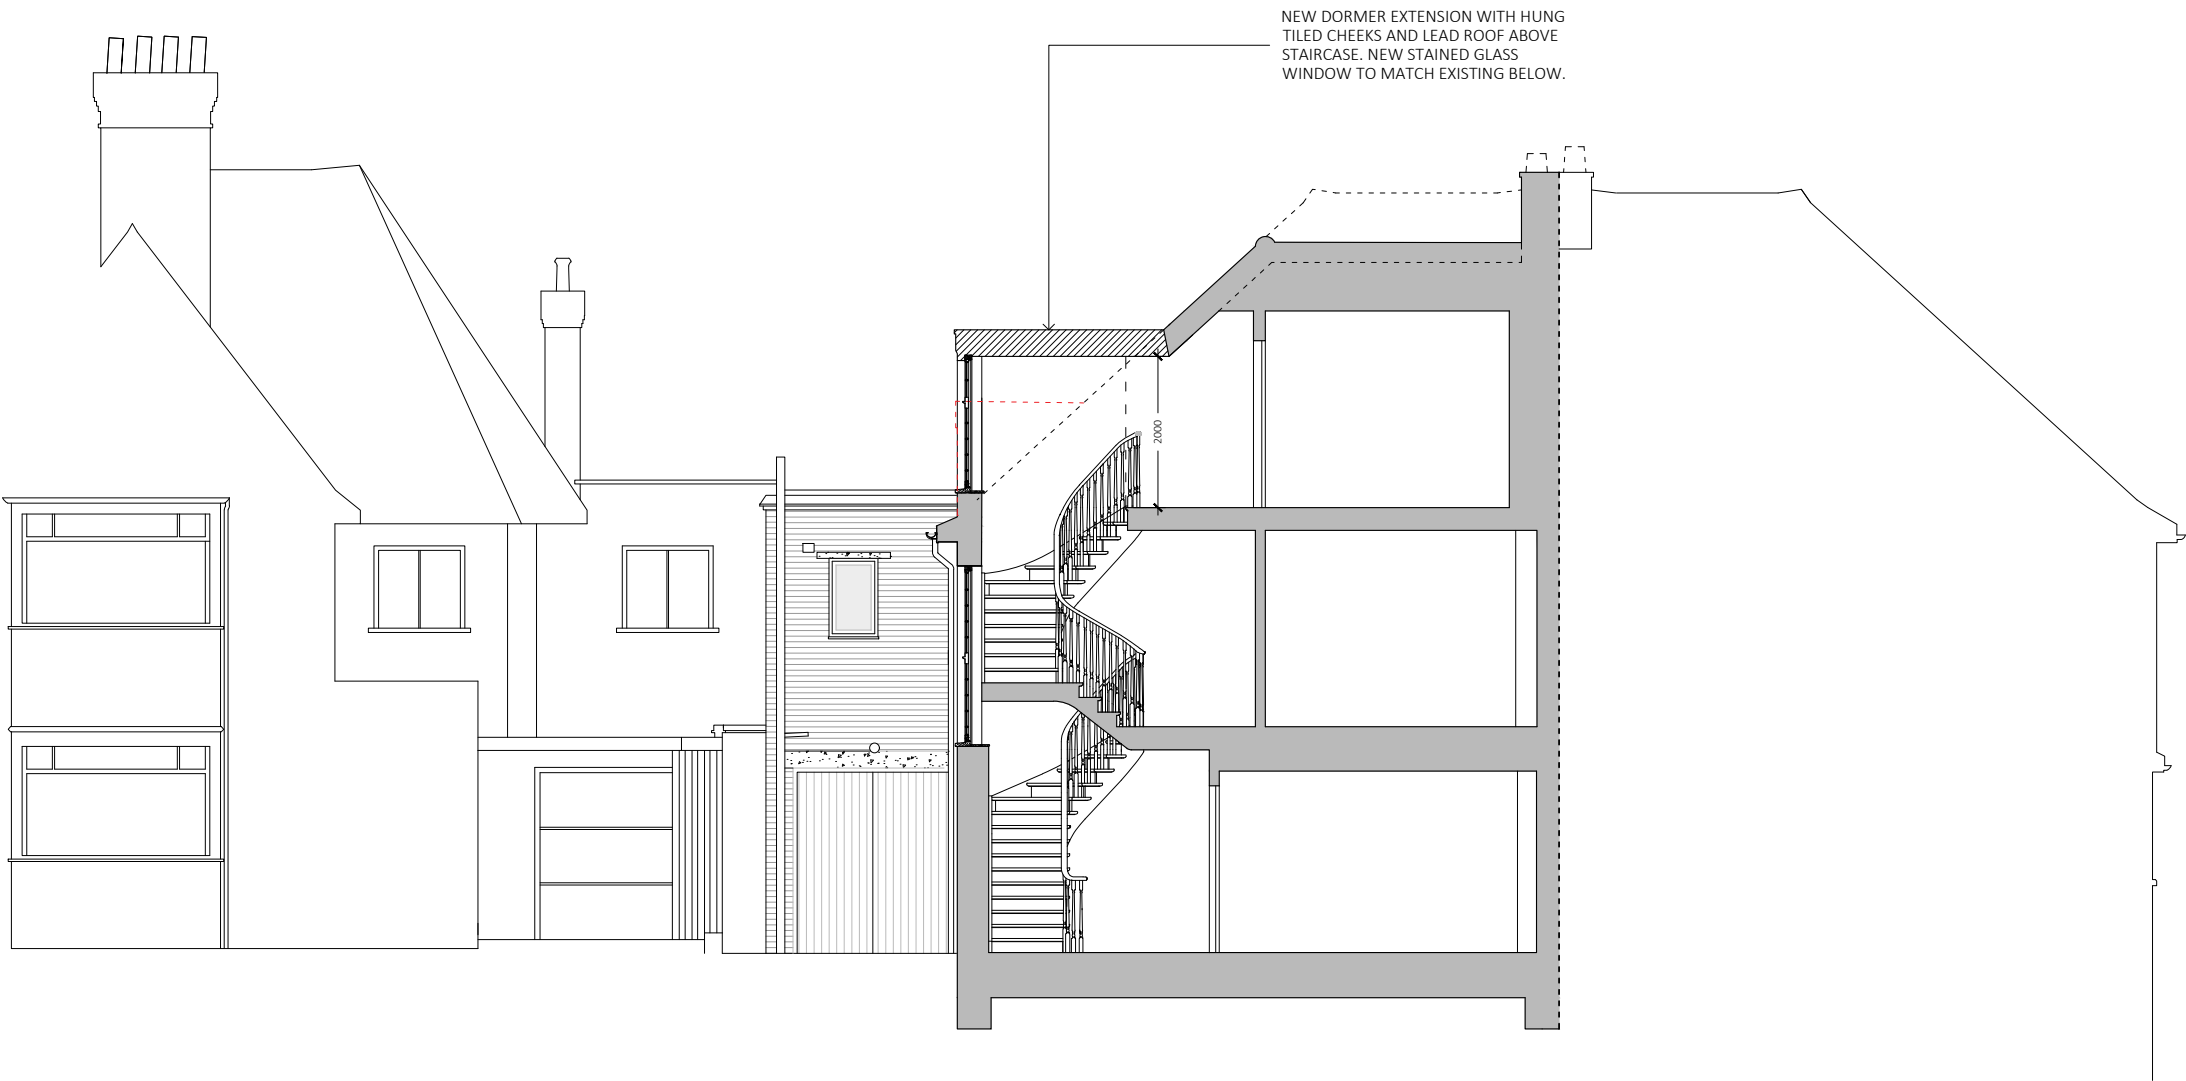

SECTION A-A AS PROPOSED

A	29.03.22	Flat roof to proposed dormer	JV
-	17.12.22	Planning submission	WF
Rev	Date	Reason For Issue	Chk

NASH BAKER ARCHITECTS		167-169 KENSINGTON HIGH STREET LONDON, W8 6SH T + 44 (0) 207 229 1558 MAIL@NASHBAKER.CO.UK WWW.NASHBAKER.CO.UK
PROJECT	75 LAWN ROAD LONDON NW3 2XB	
DRAWING TITLE	SECTION A-A AS PROPOSED	
JOB NUMBER	1722	DRAWING NUMBER 9_317
DRAWN	WF	CHECKED JV
SCALE	1:50/1:100	PAPER SIZE A1/A3
DATE	23/11/21	REVISION A