




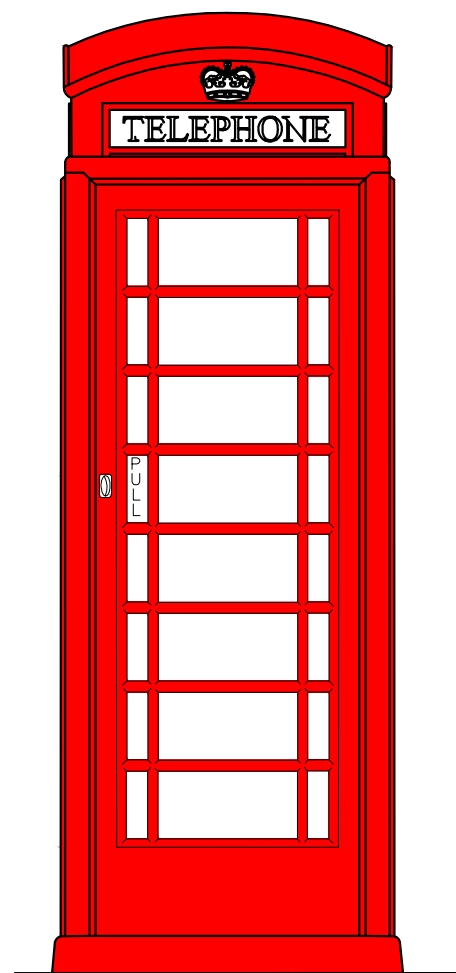


01 Proposed Front Elevation  
SCALE 1:20 @ A3

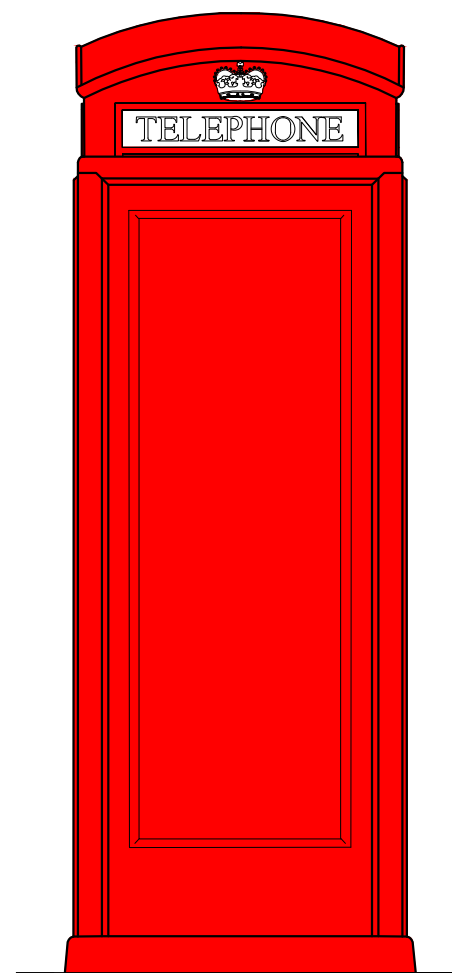


02 Proposed Rear Elevation  
SCALE 1:20 @ A3

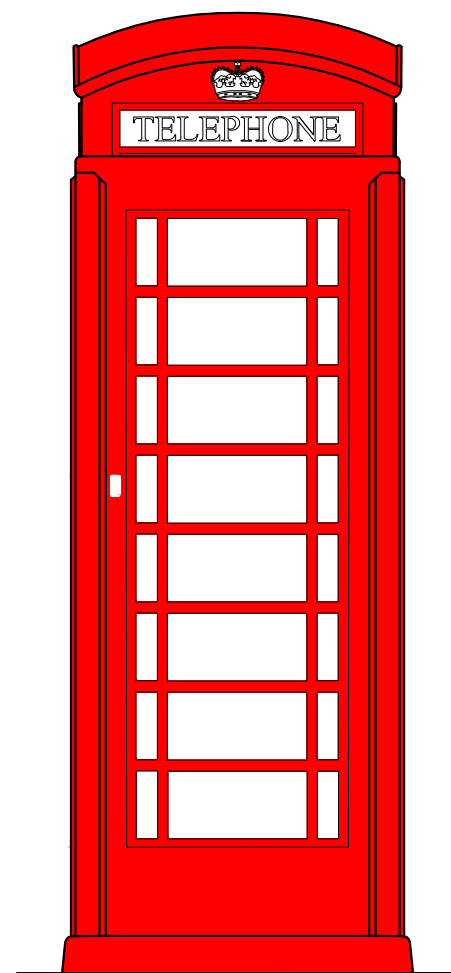

03 Proposed Side Elevation 1  
SCALE 1:20 @ A3

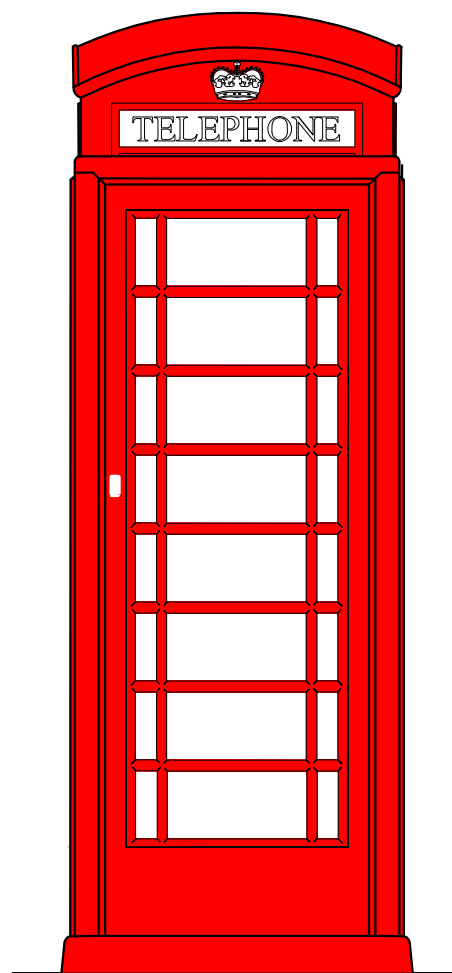


04 Proposed Side Elevation 2  
SCALE 1: 20 @ A3

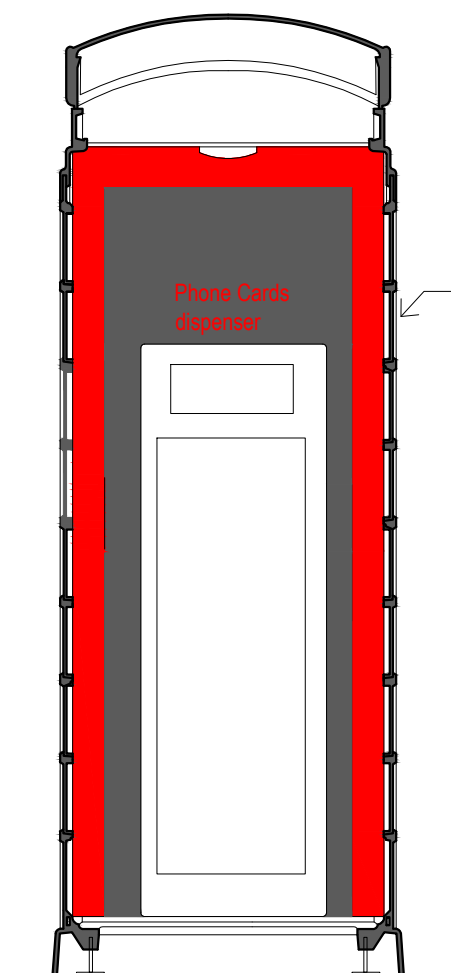

05 Proposed Section B-B  
SCALE 1:20 @ A3

Sec.B-B  
PA\_004

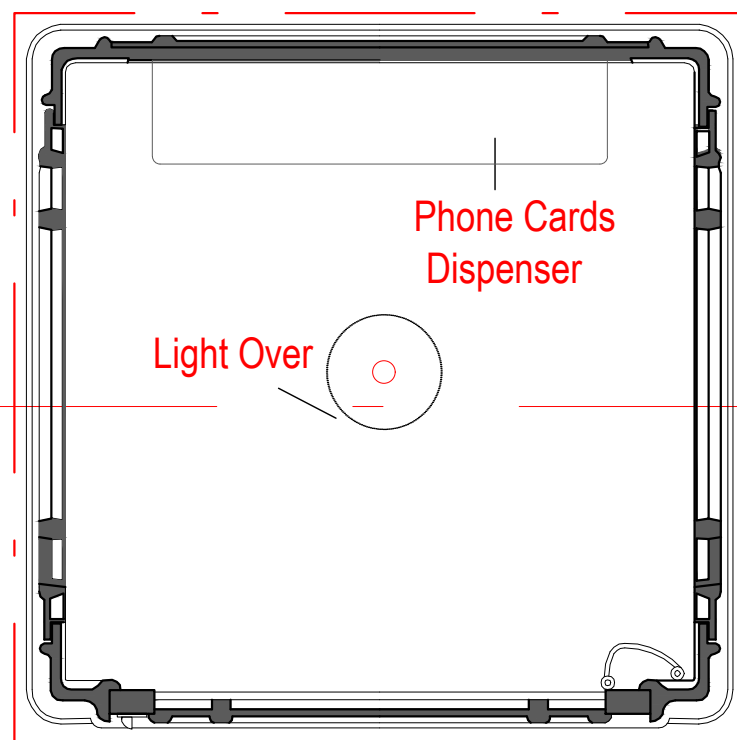

Sec.B-B  
PA\_004

SECTION B-B

operational area  
entirely within the footprint  
of the phone box

06 Proposed Floor Plan  
SCALE 1: 10 @ A3



Phone Cards Dispenser  
(Image for Reference Only)

PO BOX 76155  
London N12 2FU

domusapm.co.uk  
info@domusapm.com  
020 8144 2506

PLANNING  
APPLICATION

CLIENT  
Giving Hands  
Charity Trust

PROJECT  
Change of use from  
No.1 phone boxes to No.1  
Phone cards dispenser

PROJECT NO.  
1508289c

DATE  
10/12/2021

DRAWN BY  
NK

Telephone Box  
Lissenden Gardens &  
Highgate Road  
NW5 1PN

PA\_003  
REVA