
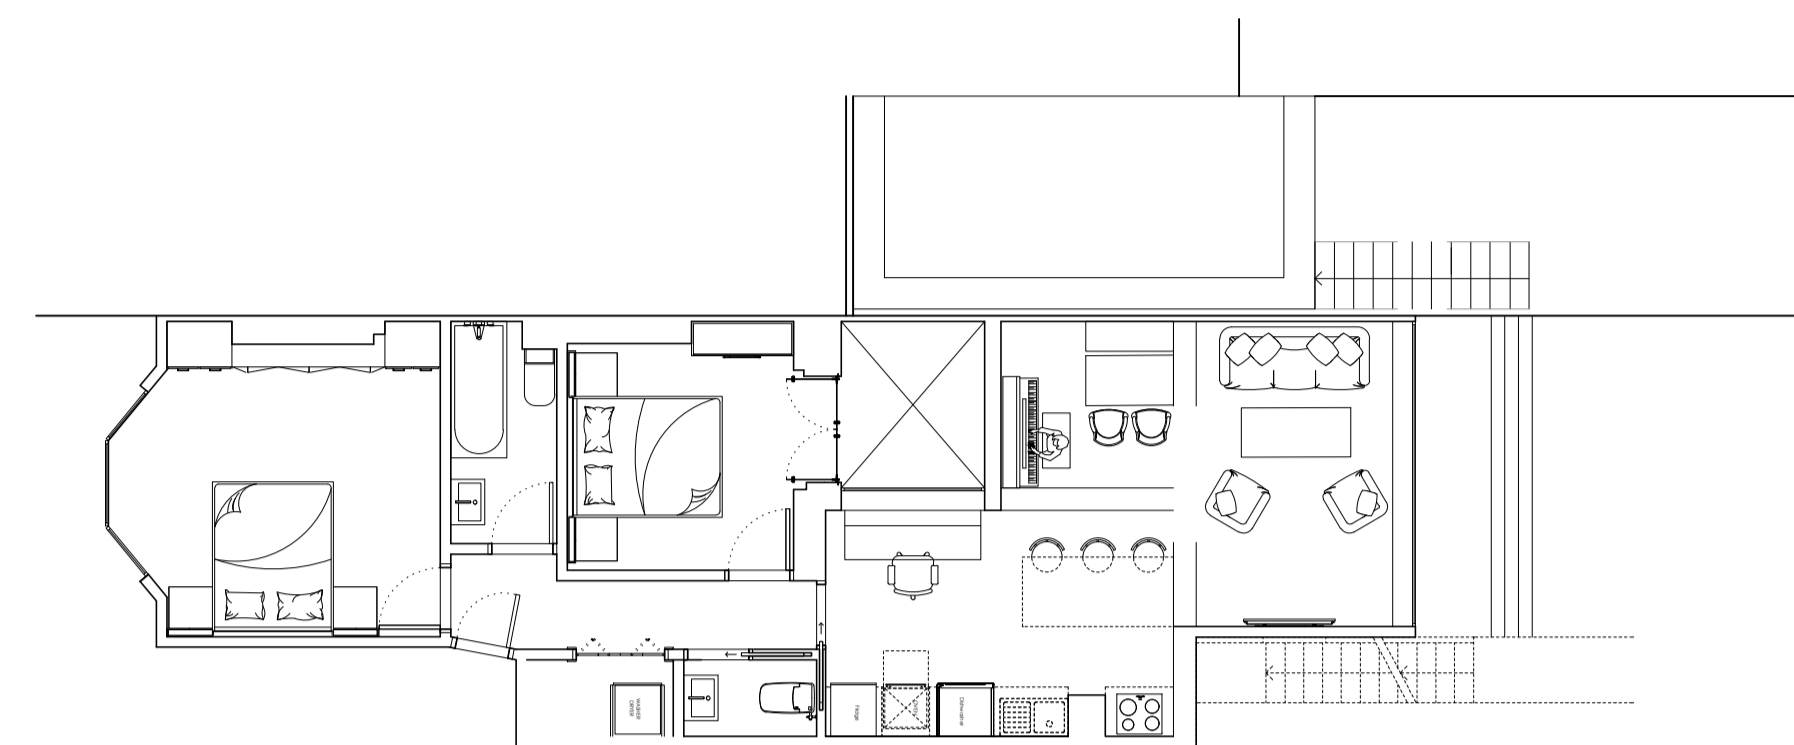


GROUND FLOOR PLAN

Existing Plan



Scale 1/100

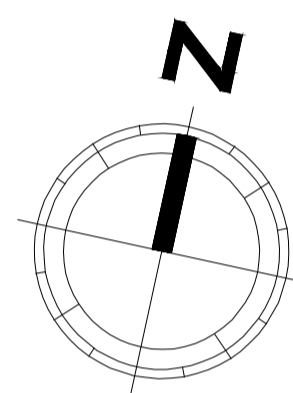

GROUND FLOOR PLAN

Proposed Plan


Scale 1/100

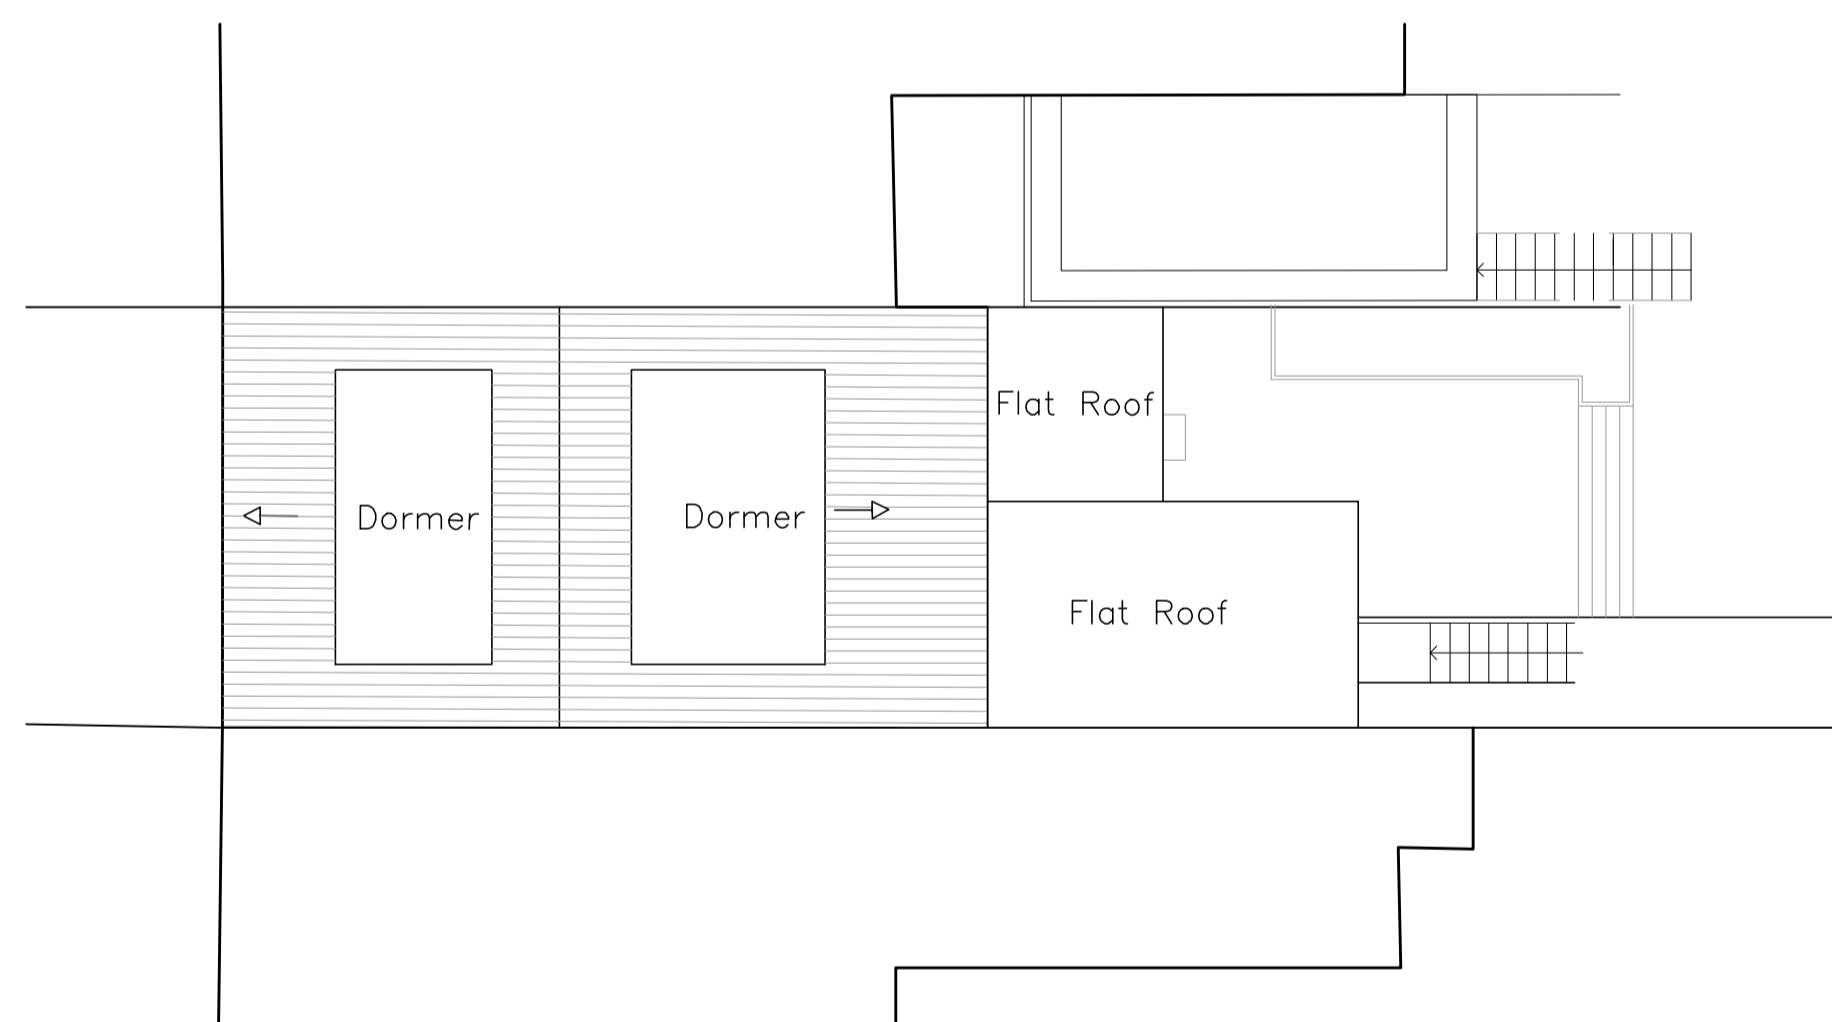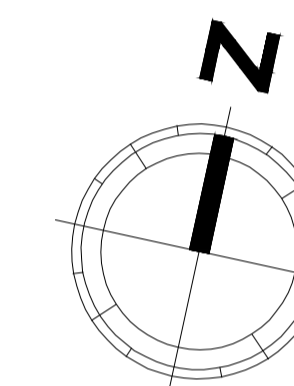

ROOF PLAN

Existing Roof Plan

Scale 1/100

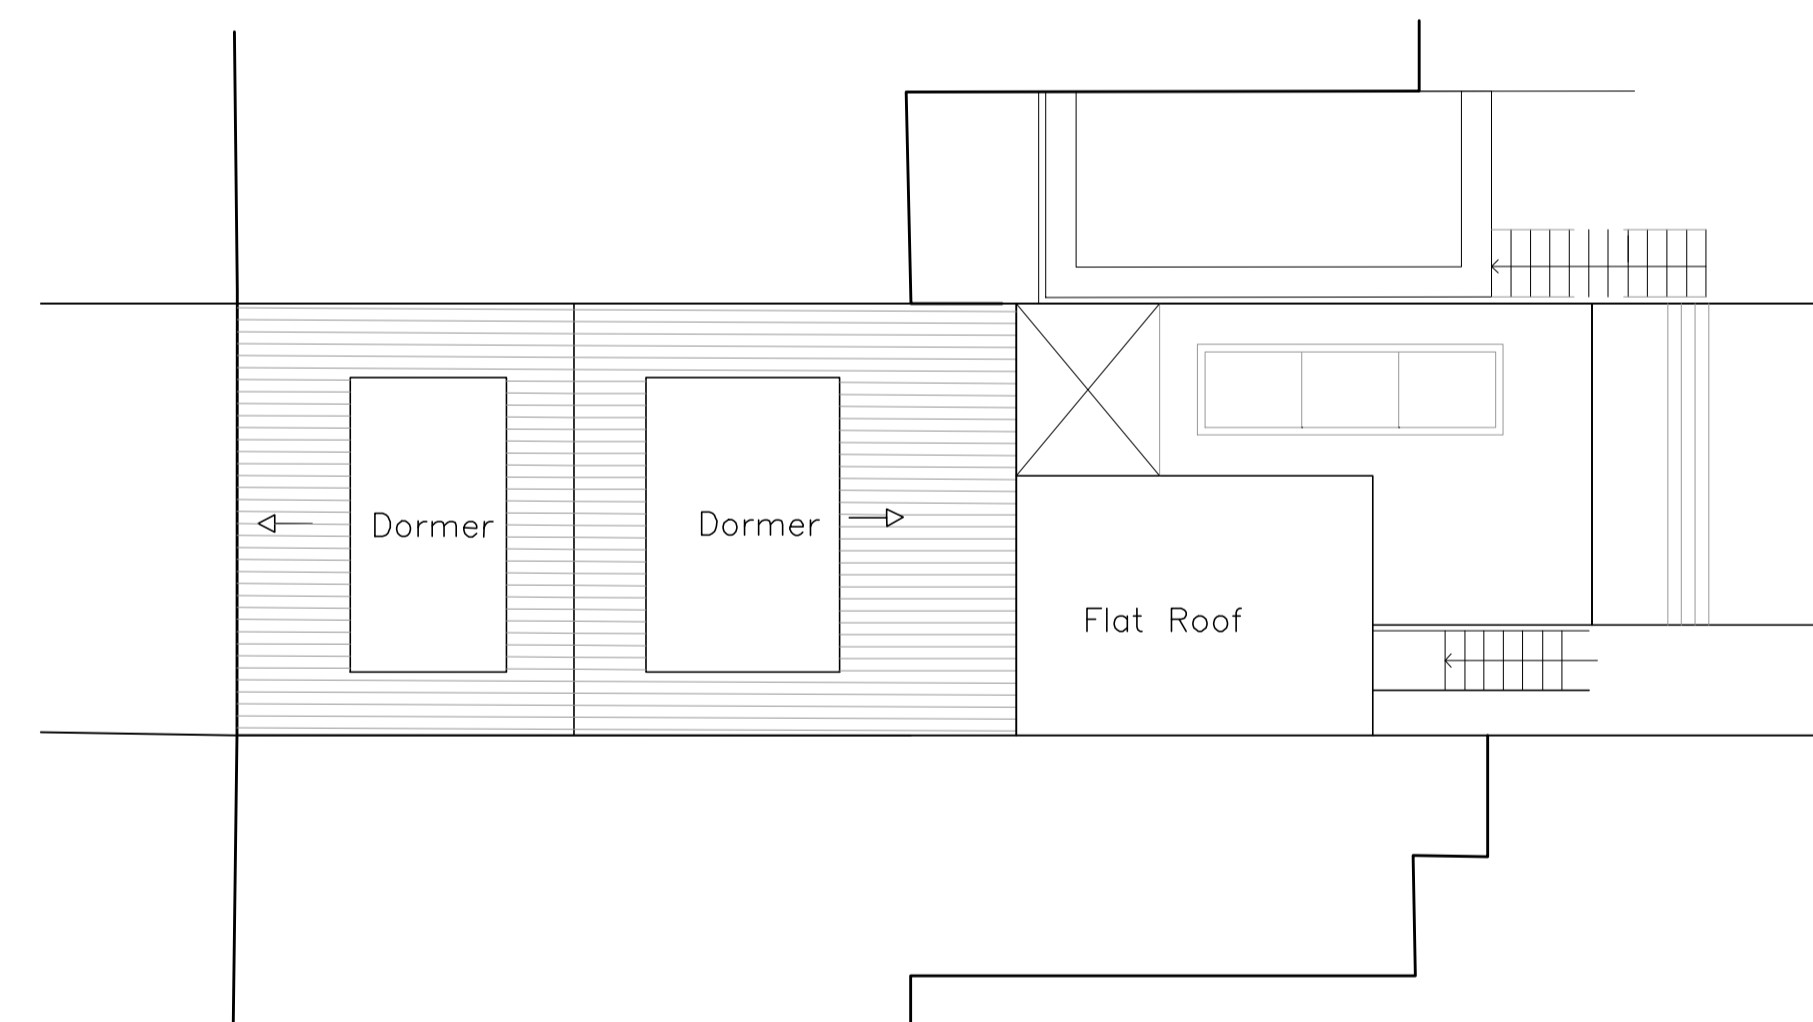

ROOF PLAN

Proposed Roof Plan

Scale 1/100

burrell&mistry

7A Lambs Conduit Passage, London, WC1R 4RG (UK) T: +44(0)20 7092 3081 E: post@burrellmistry.com

Notes

Keys

Date	Chk.	Notes

Project	19A - Montpelier Road
Plans - Existing vs Proposed	
Scale	1:100@A1

Client	Sarah McDonnell
Drawing Number	1265
Drwn.	GA
Chk.	JB
Rev.	