
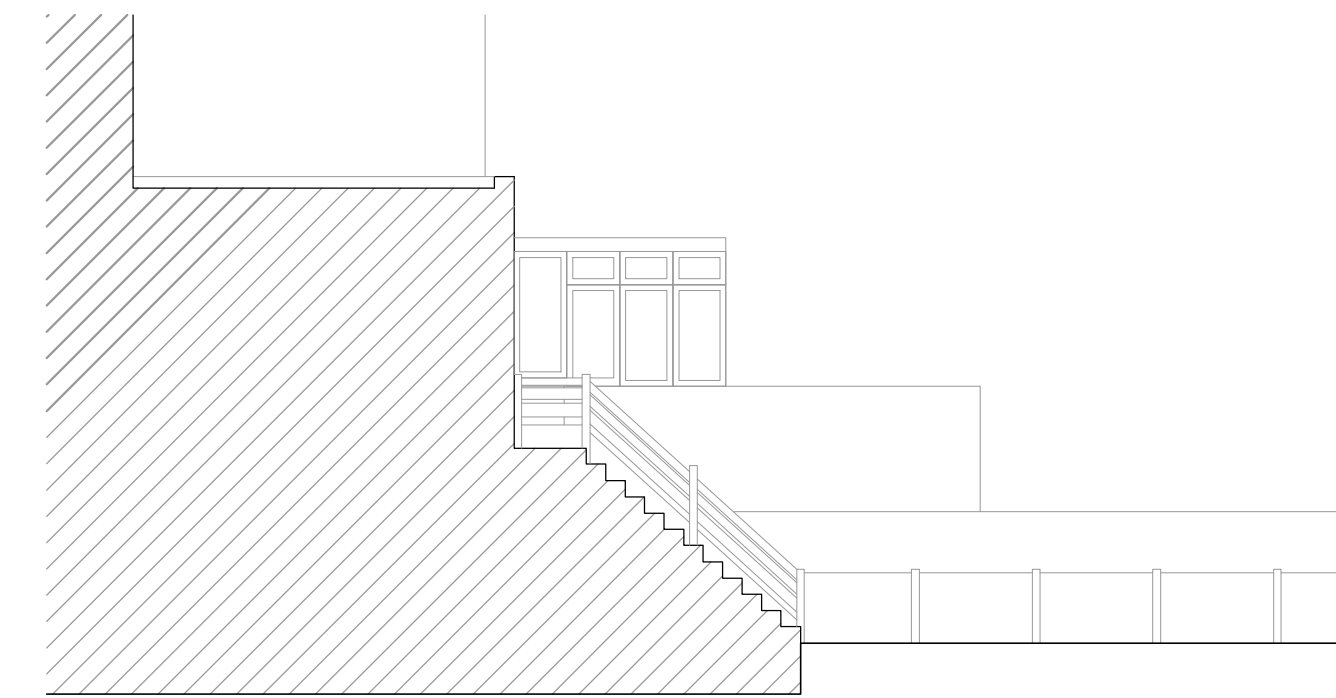


Existing Elevations

Scale 1/100

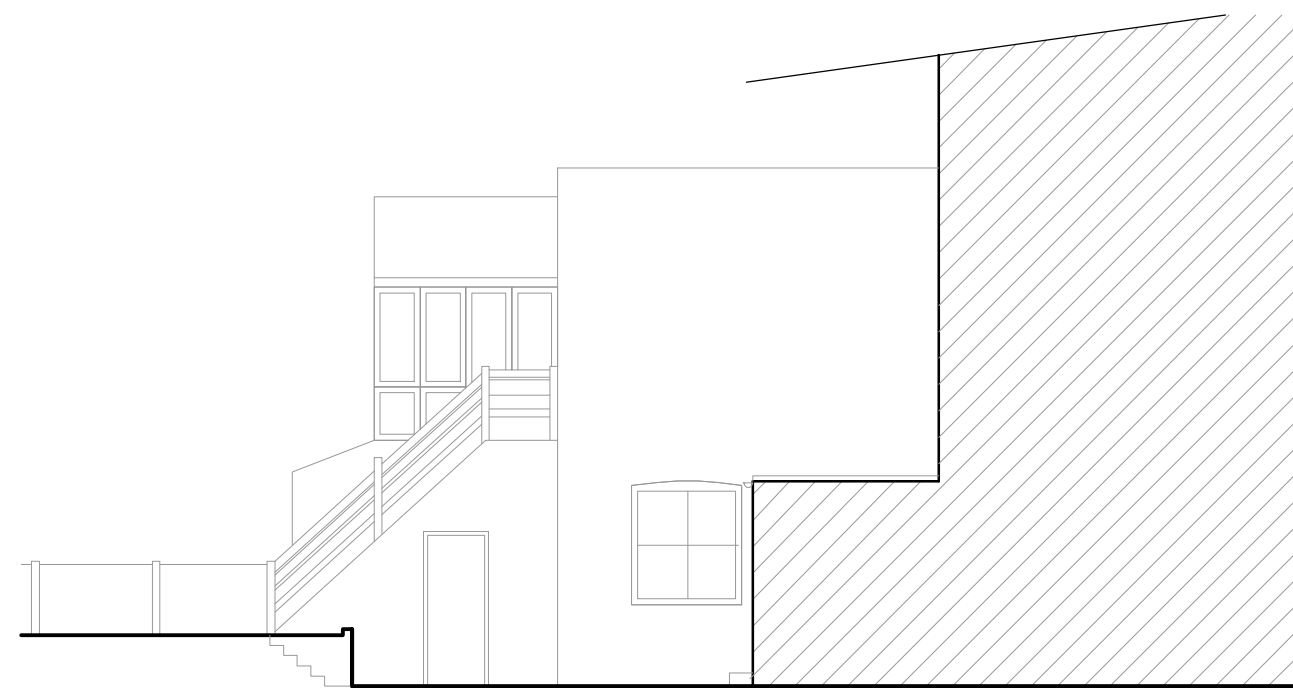


Proposed Elevations


Scale 1/100



REAR ELEVATION

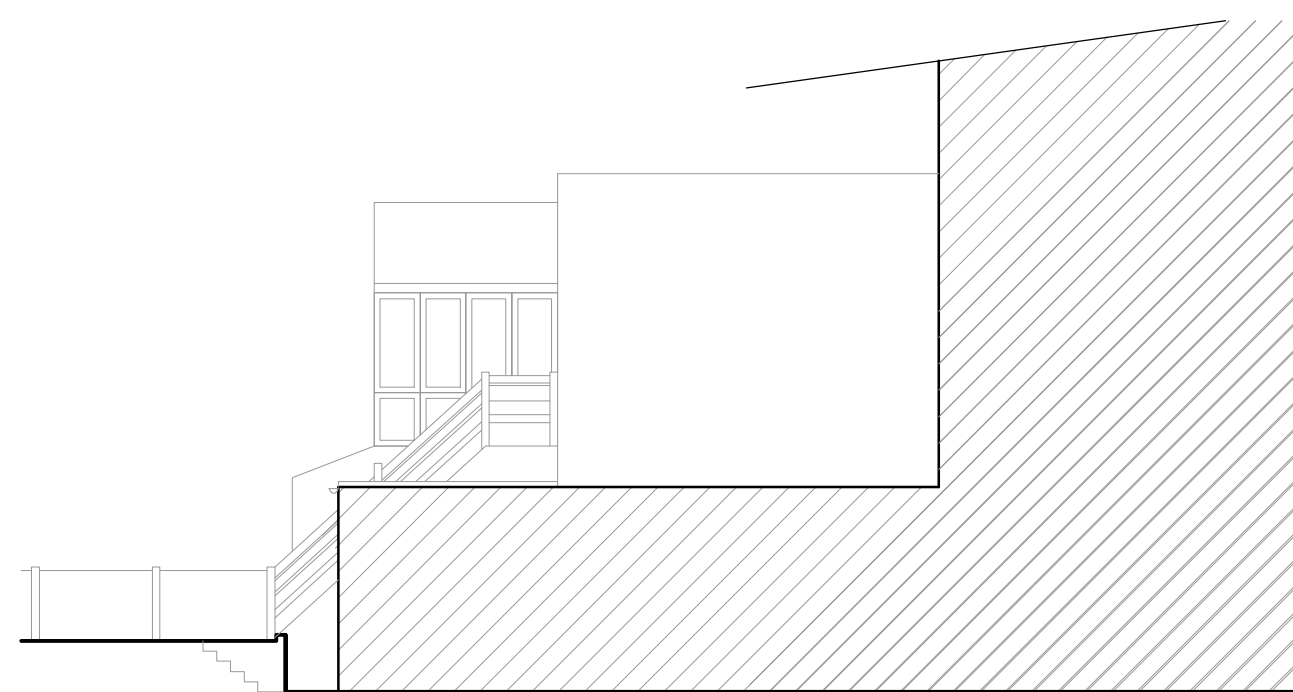

SIDE ELEVATION

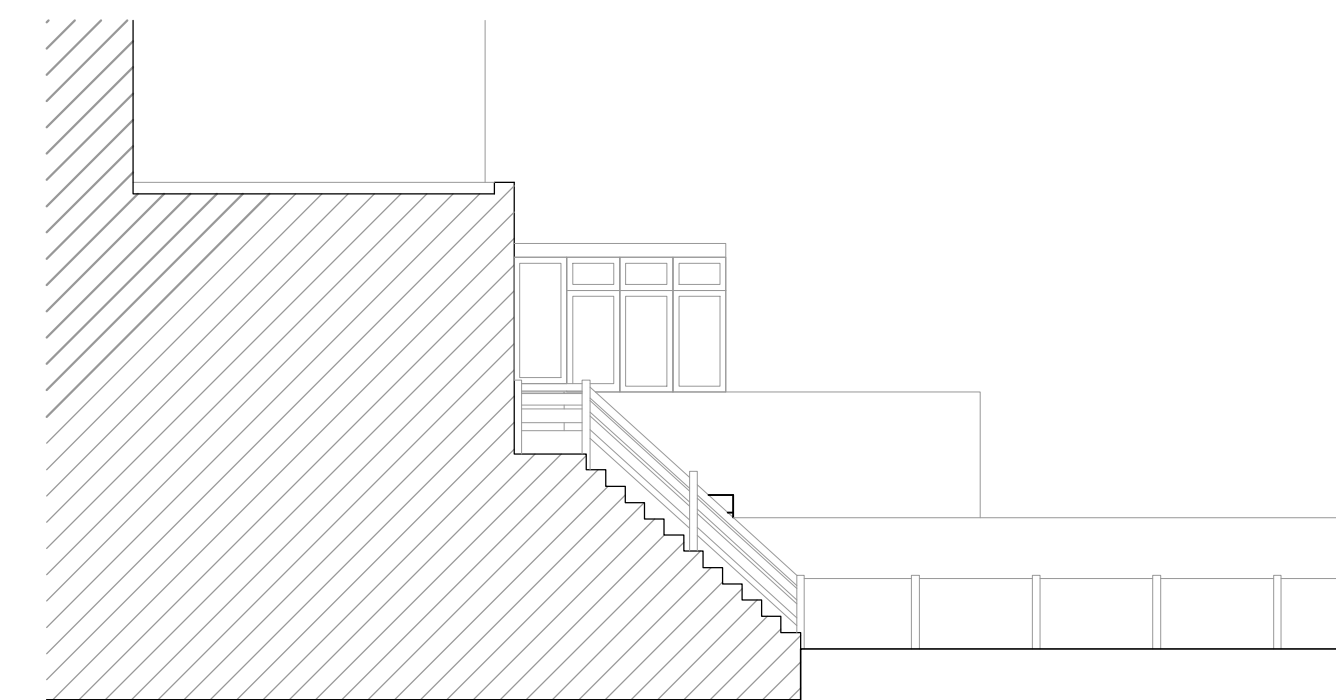

SIDE ELEVATION 2

burrell&mistry

7A Lambs Conduit Passage, London, WC1R 4RG (UK) T: +44(0)20 7092 3081 E: post@burrellmistry.com

Notes

Keys

Date	Chk.	Notes

Project 19A - Montpelier Road
Elevations - Existing vs Proposed
Scale 1:100@A1

Client Sarah McDonnell	Drawing Number 1265	Rev.
Drwn. GA		