

PLANNING

The contractor must check dimensions on site. Only figured dimensions to be worked from.
Any discrepancies must be reported to the architect before proceeding.


NOTES: This drawing is © copyright Platform 5 Architects ll

No external alterations proposed as part of works


Area Schedule (Existing GIA)		
Level	Area	Area (sqft)
Common		
Ground	6.1 m²	66 ft²
	6.1 m²	66 ft²
Flat 1		
Lower Ground	36.6 m²	394 ft²
Ground	55.0 m²	592 ft²
	91.6 m²	986 ft²
Flat 2		
Ground	1.5 m²	17 ft²
First	69.0 m²	743 ft²
Second	64.1 m²	690 ft²
Roof	3.0 m²	32 ft²
	137.6 m²	1482 ft²
Grand total	235.4 m²	2534 ft²



Existing Roof Plan
1 : 50

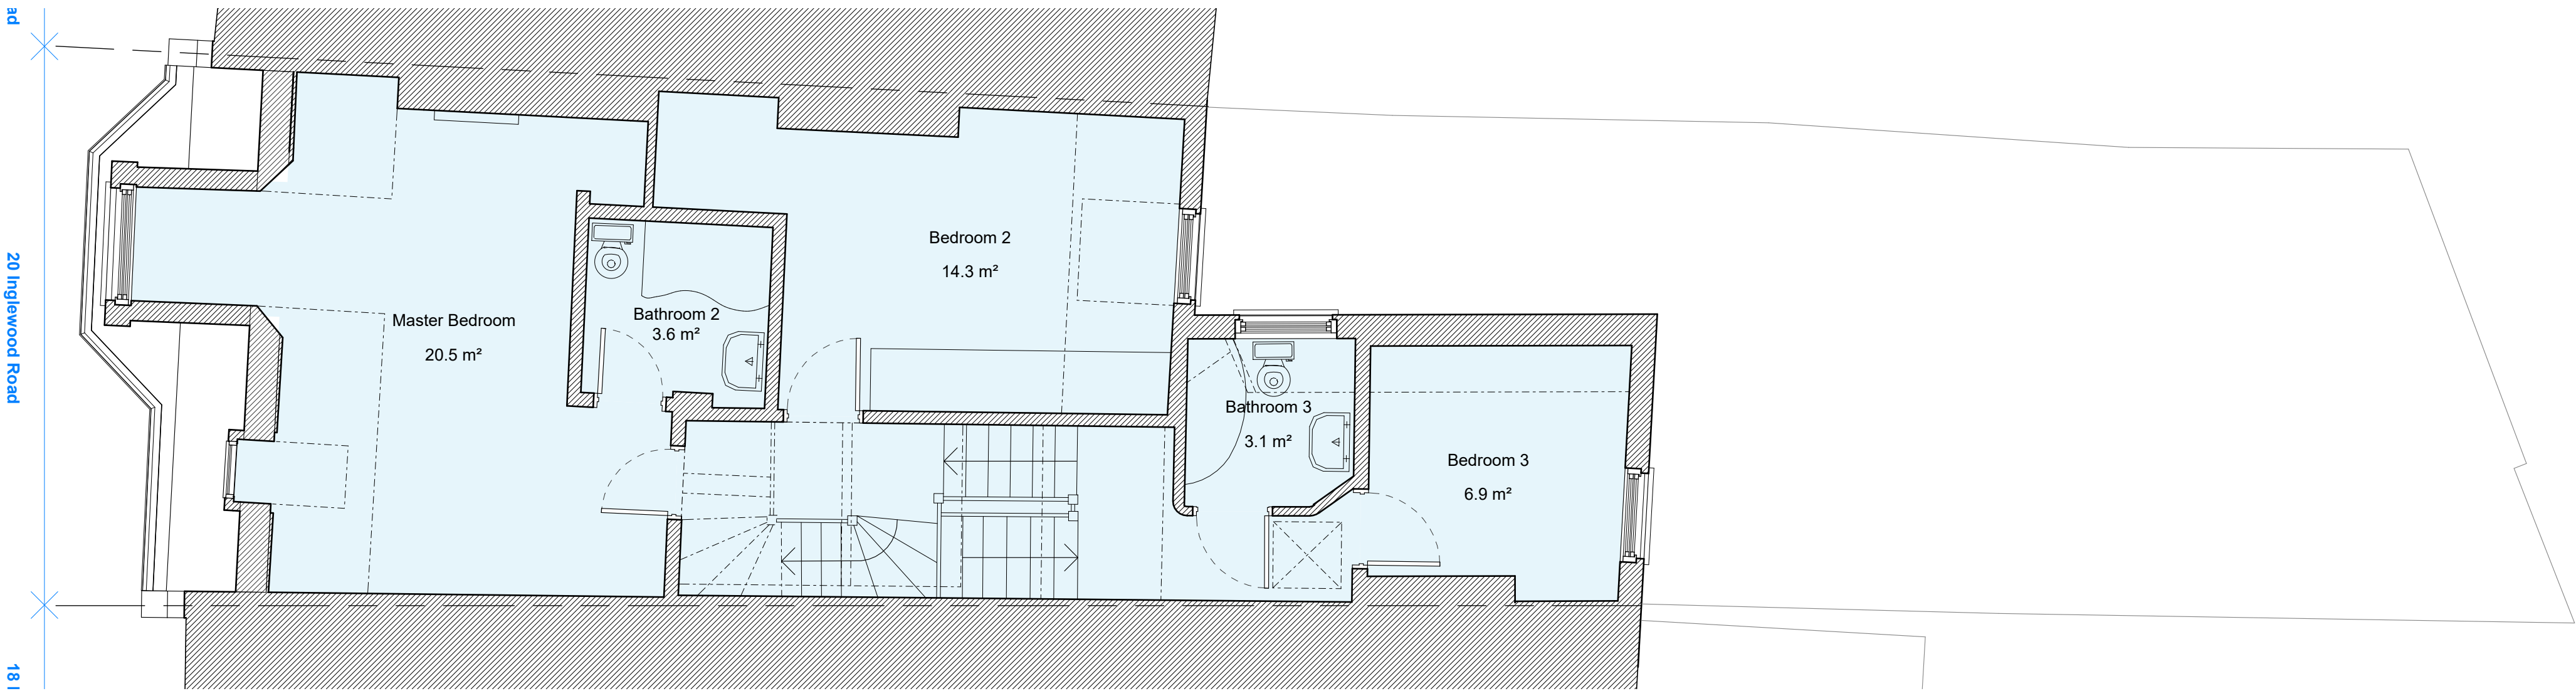


Existing Second Floor Plan
1 : 50

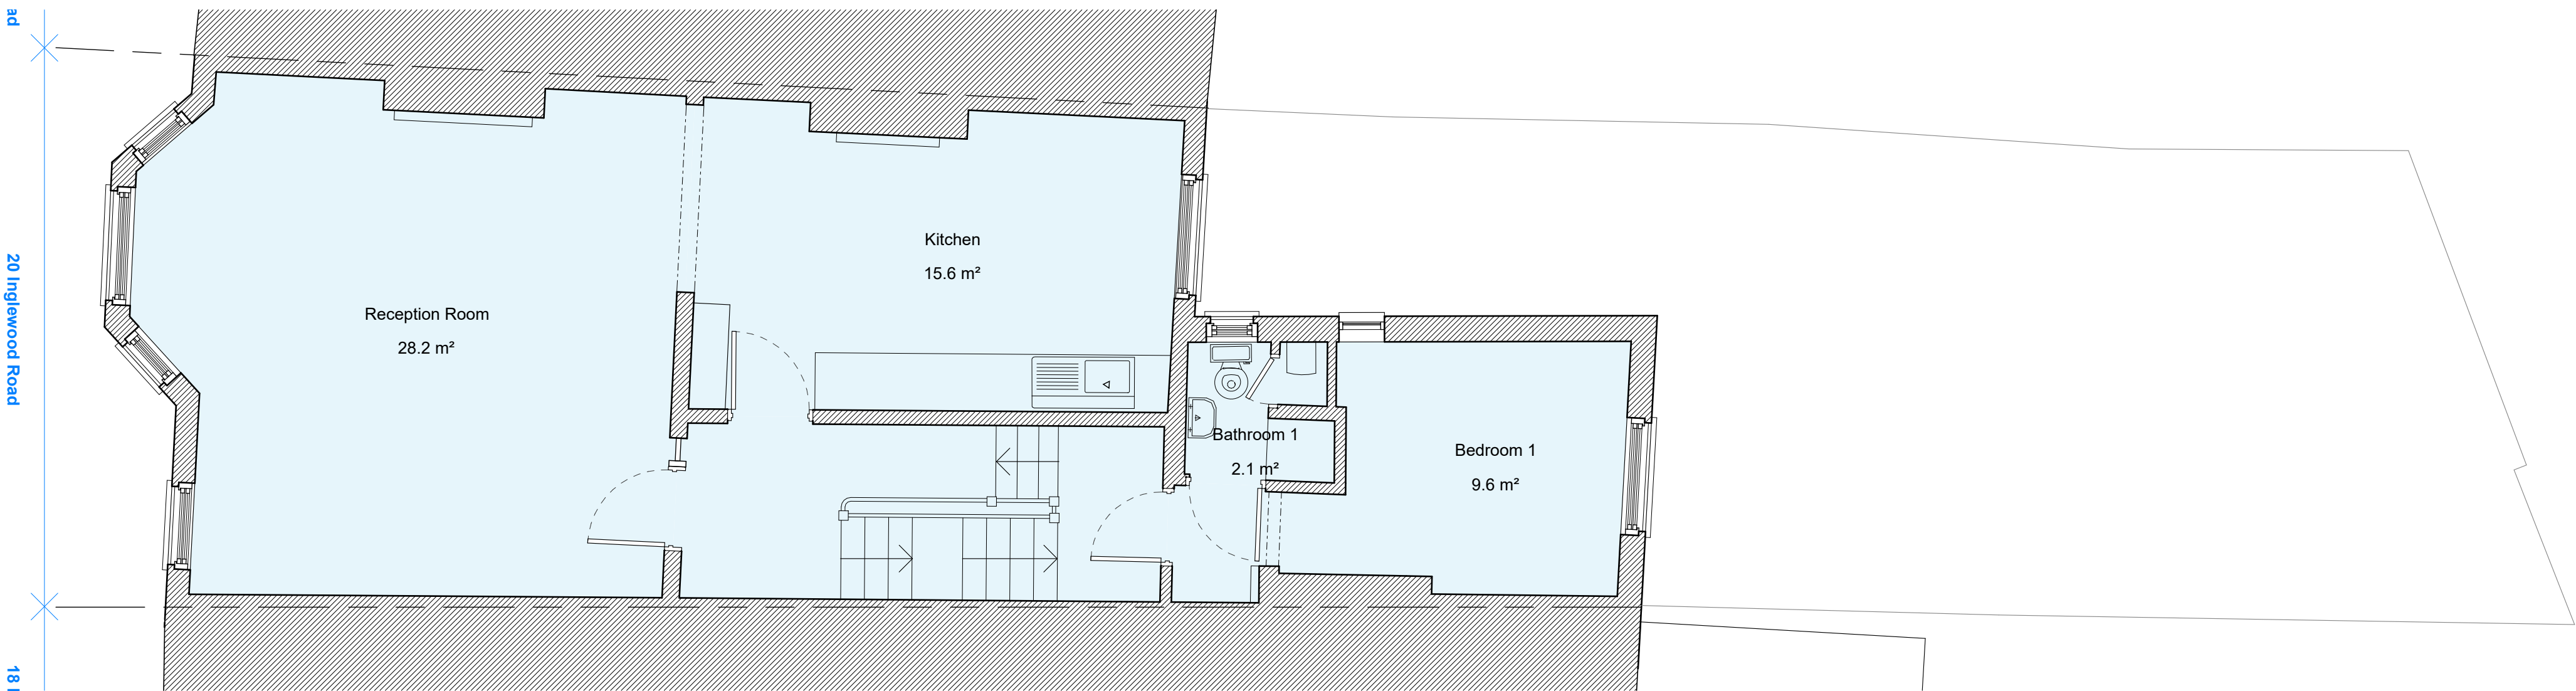

Existing First Floor Plan
1 : 50

P1	28.03.22	Issued for CLOPUD	MF
Rev.	Date	Description	Checked

 

Platform 5
architects

Unit 218, Brickfields
37 Crenier Street
London
E2 8HD

t 020 7301 5661
e info@platform5architects.com
w www.platform5architects.com

PROJECT TITLE: Inglewood Road		
DRAWING TITLE: Existing First and Second Floor and Roof Plan		
FIRST ISSUE DATE: March 2022	SCALE (A1): 1:50	SCALE (B/A1): 1:100
PROJECT NO.: 22-102	DRAWING NO.: 011	REVISION: P1