


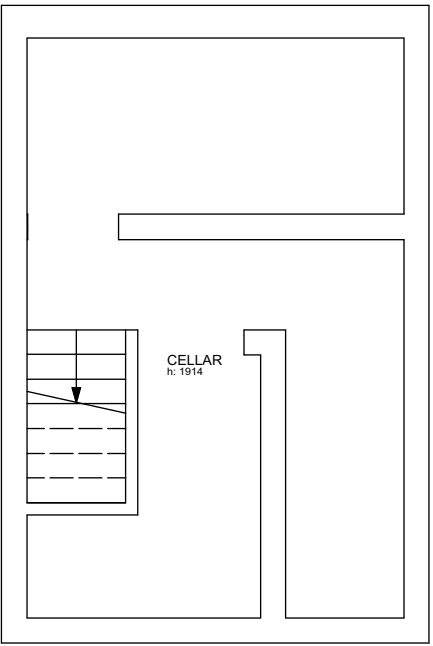


 



NO CHANGES / SAME AS PROPOSED

 



BUSILIS email: charlotte@busilis.co.uk website: www.busilis.co.uk address: 18 Temair House, Roan st SE10 9JX London telephone: +44 (0) 75 99 32 64 65	GENERAL NOTES:	REVISION								CLIENT ESTELLE & GHISLAIN BOURIEZ	DRAWING TITLE EXISTING BASEMENT PLAN	
		No	Description	Date	By	No	Description	Date	By		DRAWING NO B013 - E - B	
										PROJECT ADDRESS 82 GREENCROFT GARDENS NW6 3JQ LONDON		
										DATE 14.06.21	SCALE 1:75 @A3	DRAWN CV

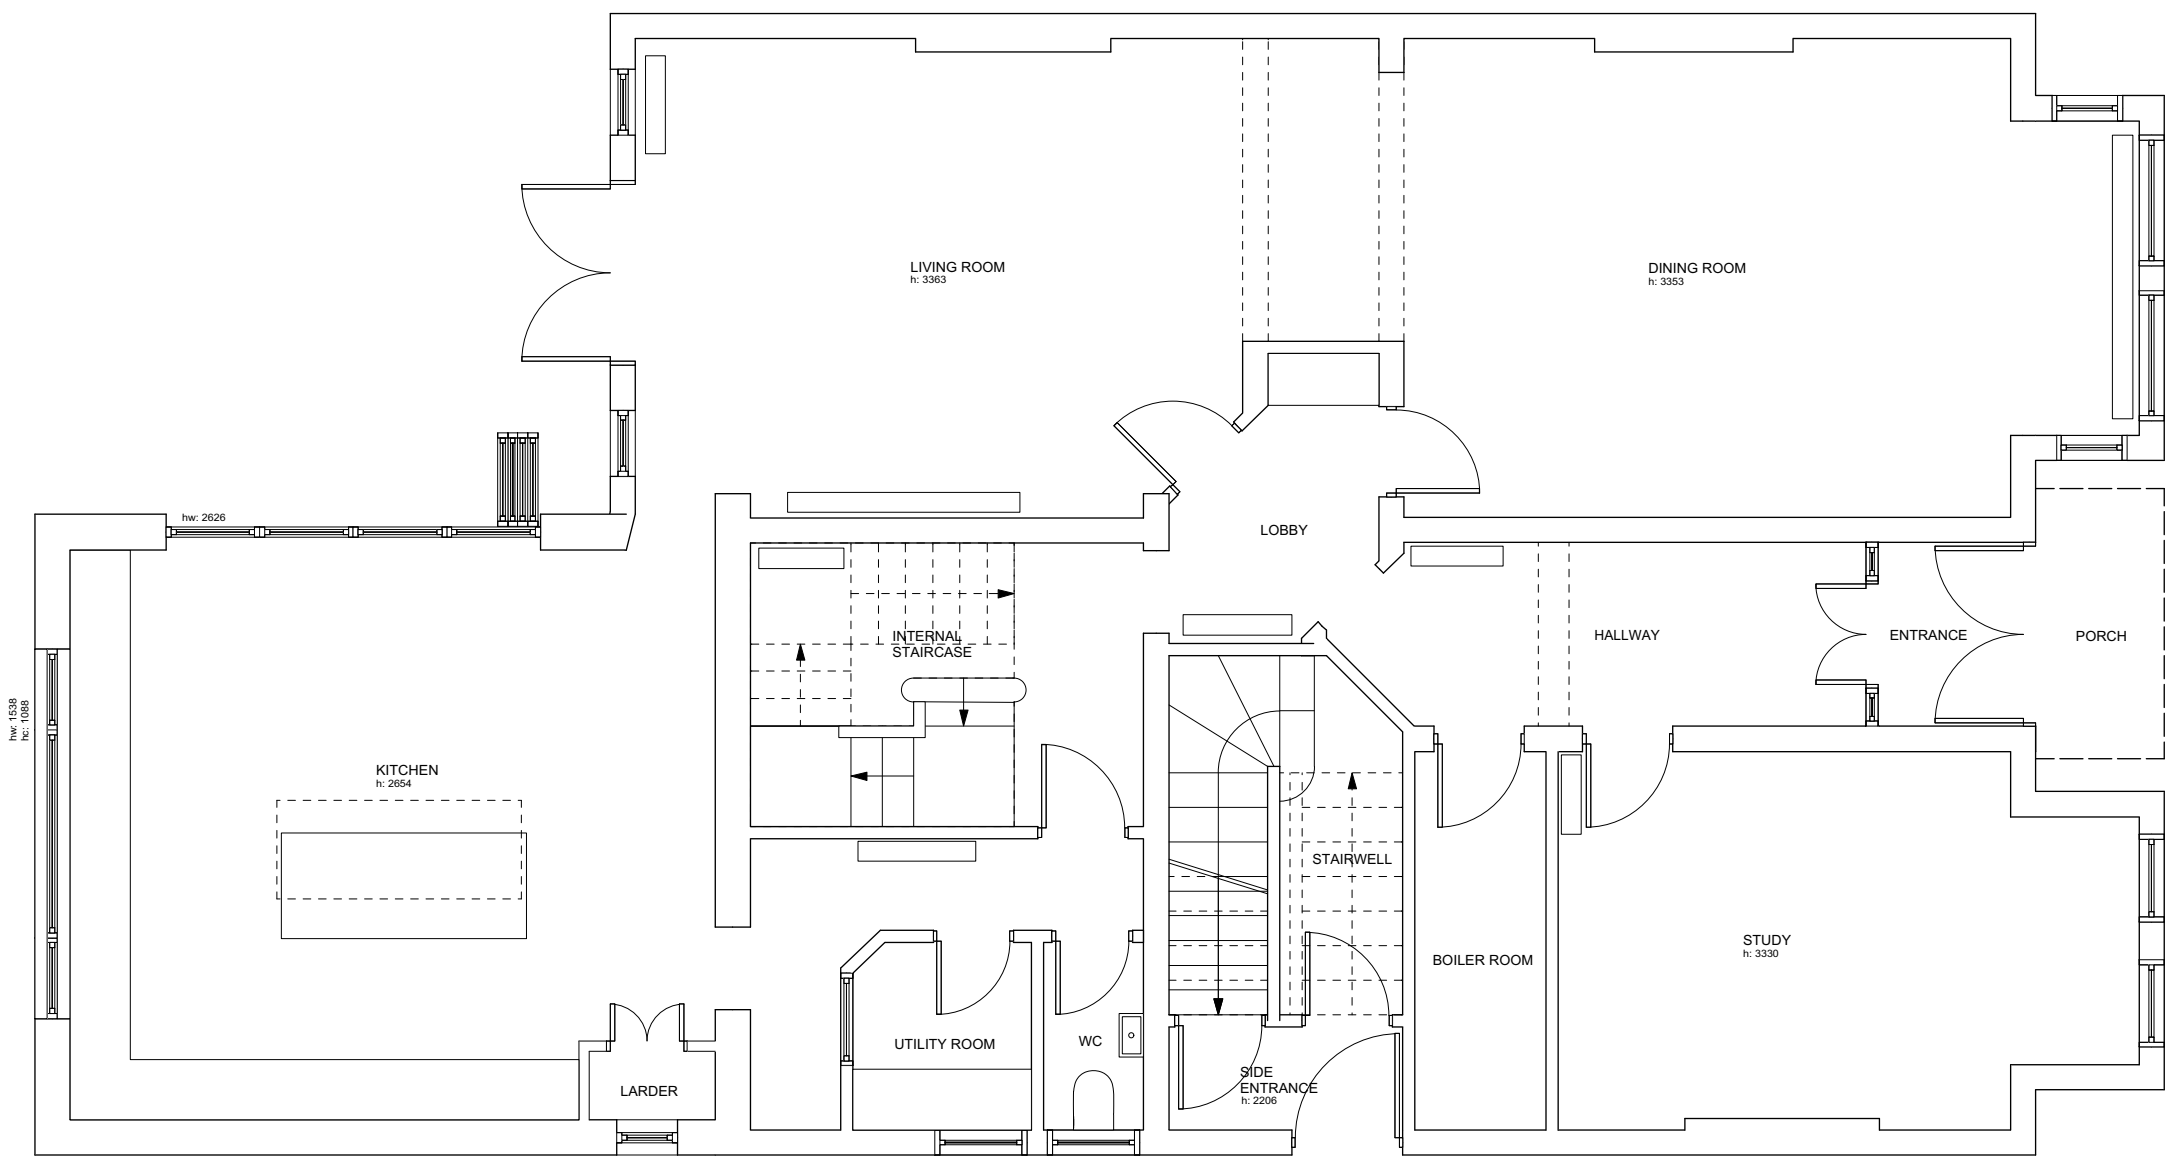



BUSILIS email: charlotte@busilis.co.uk website: www.busilis.co.uk address: 18 Temair House, Roan st SE10 9JX London telephone: +44 (0) 75 99 32 64 65	GENERAL NOTES:	REVISION								CLIENT		DRAWING TITLE	
		No	Description	Date	By	No	Description	Date	By	ESTELLE & GHISLAIN BOURIEZ		EXISTING GROUND FLOOR PLAN	
										PROJECT ADDRESS 82 GREENCROFT GARDENS NW6 3JQ LONDON		DRAWING NO B013 - E - GF	
										DATE 14.06.21		SCALE 1:75 @A3	
												DRAWN CV	

 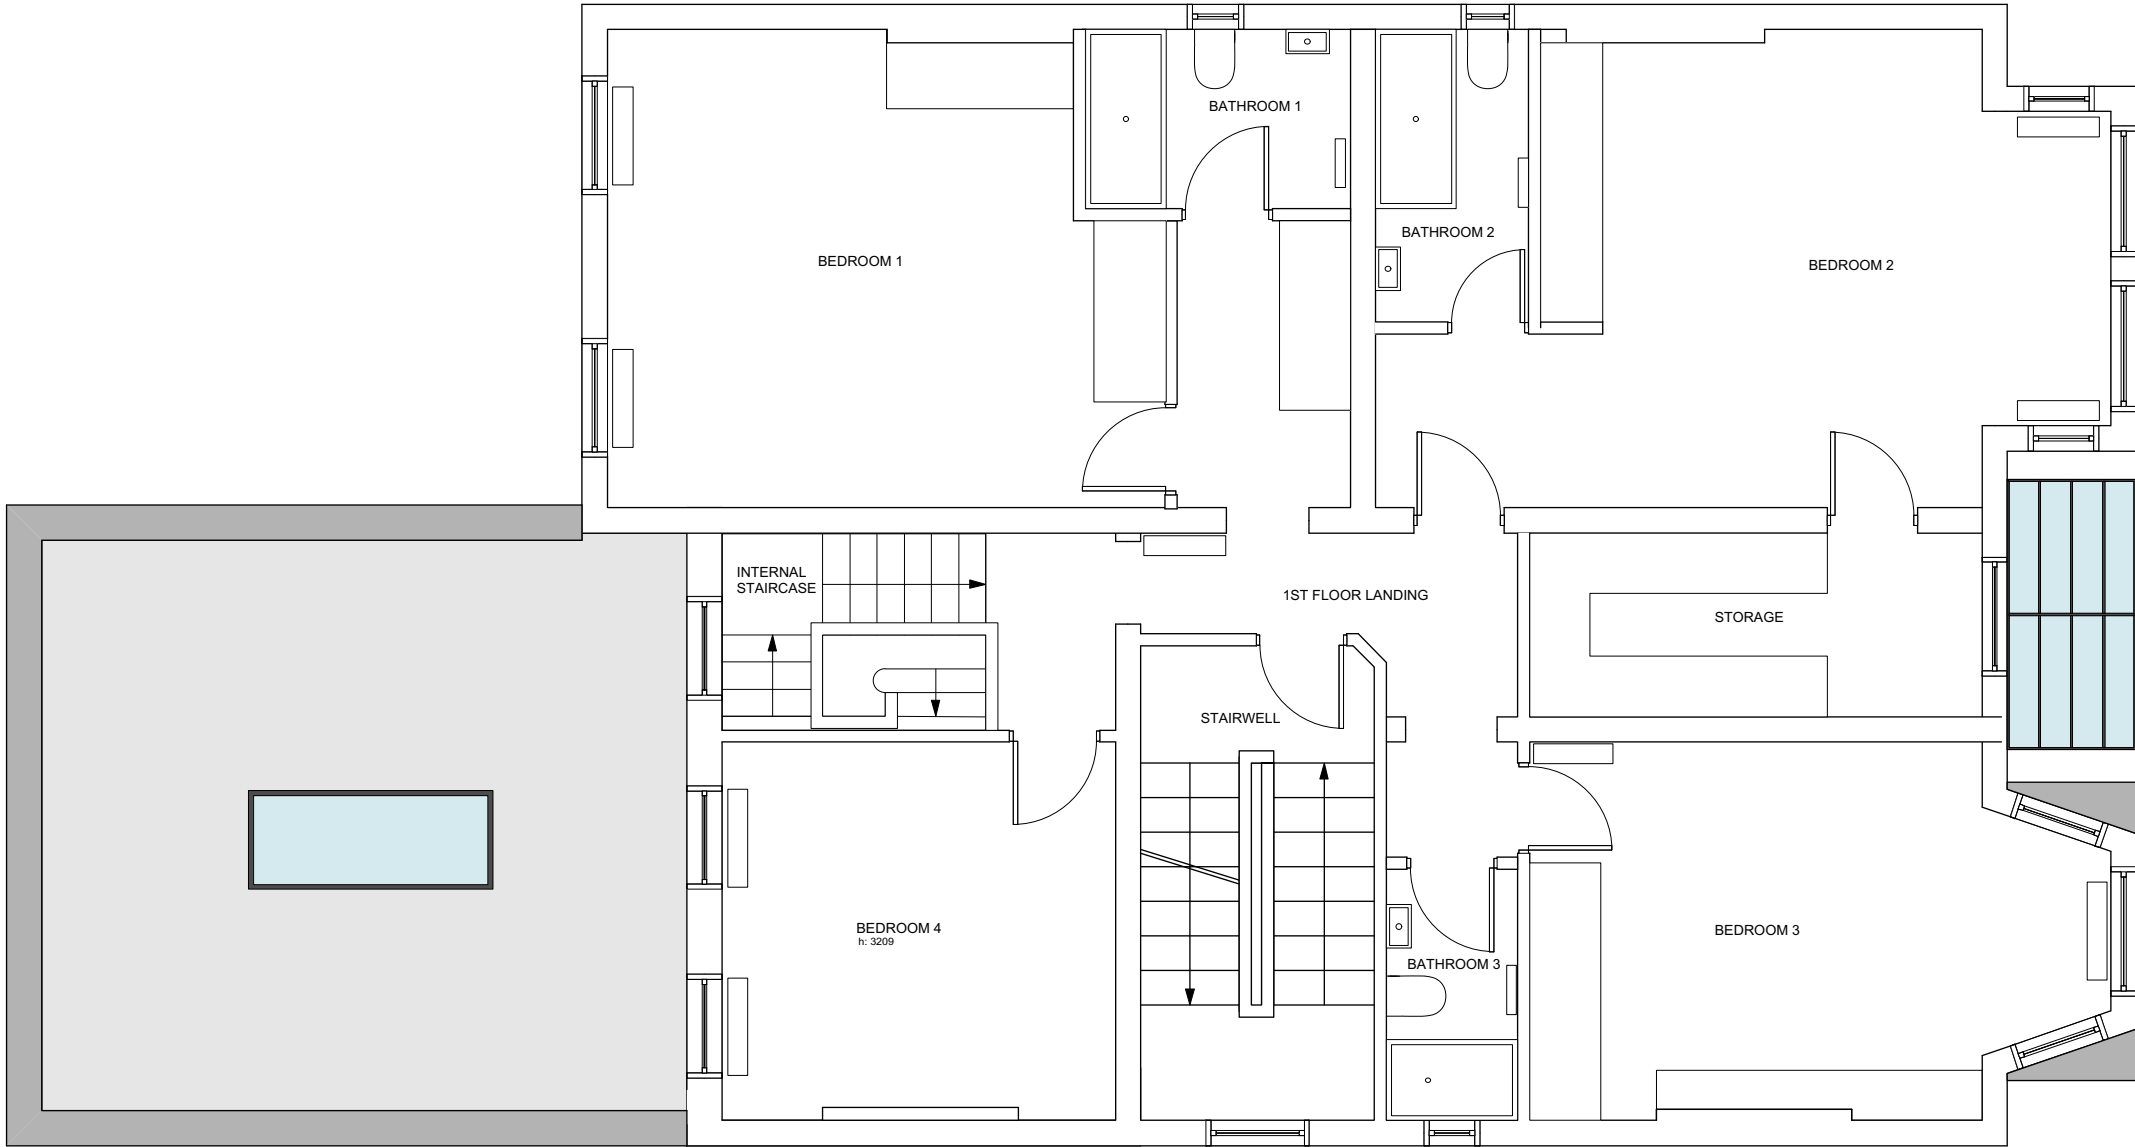

BUSILIS email: charlotte@busilis.co.uk website: www.busilis.co.uk address: 18 Temair House, Roan st SE10 9JX London telephone: +44 (0) 75 99 32 64 65	GENERAL NOTES:	REVISION								CLIENT ESTELLE & GHISLAIN BOURIEZ	DRAWING TITLE EXISTING FIRST FLOOR PLAN
		No	Description	Date	By	No	Description	Date	By		
										PROJECT ADDRESS 82 GREENCROFT GARDENS NW6 3JQ LONDON	DRAWING NO B013 - E - 1F
										DATE 14.06.21	SCALE 1:75 @A3

 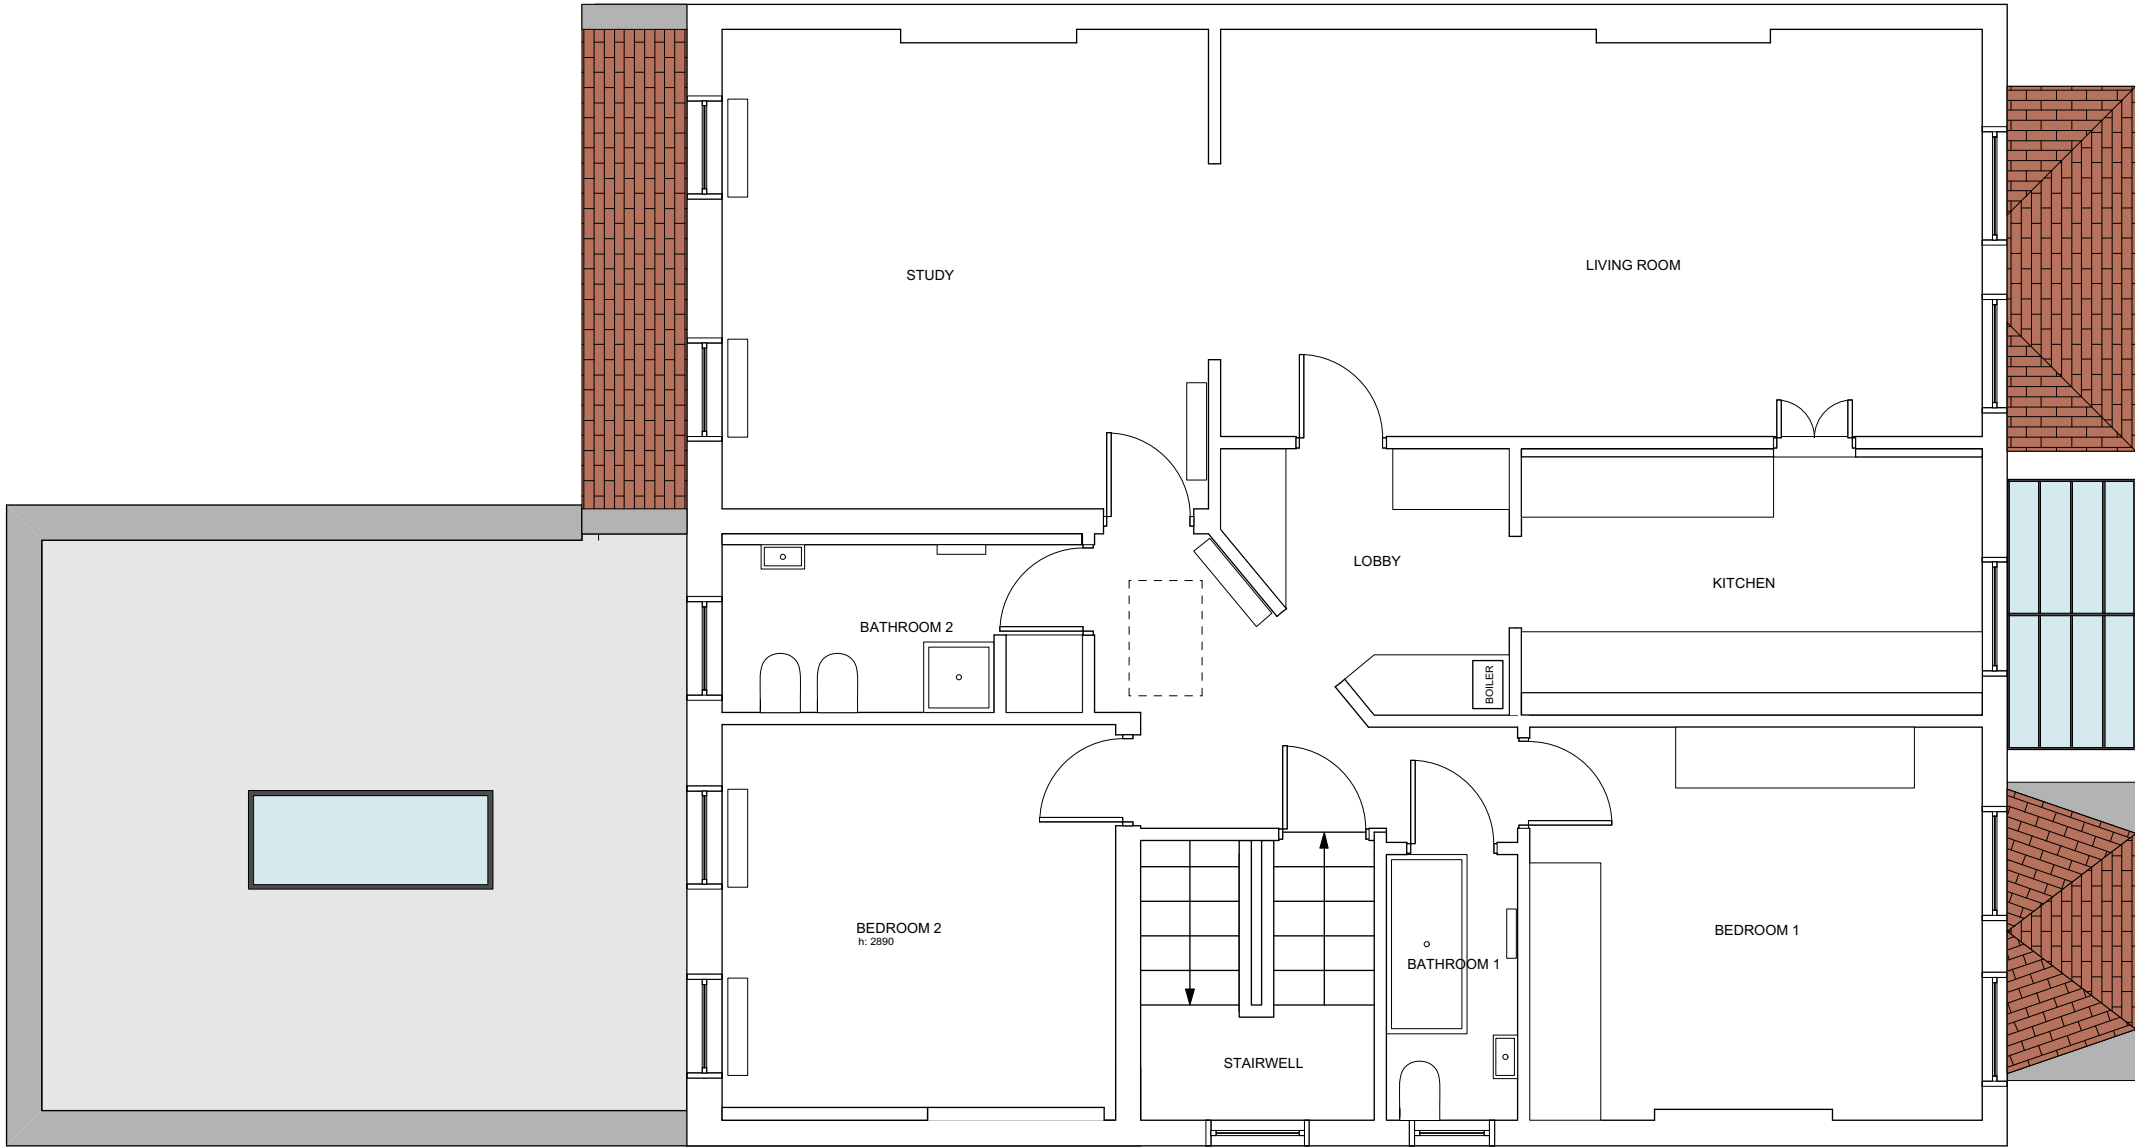

BUSILIS email: charlotte@busilis.co.uk website: www.busilis.co.uk address: 18 Temair House, Roan st SE10 9JX London telephone: +44 (0) 75 99 32 64 65	GENERAL NOTES:	REVISION								CLIENT ESTELLE & GHISLAIN BOURIEZ	DRAWING TITLE EXISTING SECOND FLOOR PLAN
		No	Description	Date	By	No	Description	Date	By		
										PROJECT ADDRESS 82 GREENCROFT GARDENS NW6 3JQ LONDON	DRAWING NO B013 - E - 2F
										DATE 14.06.21	SCALE 1:75 @A3

 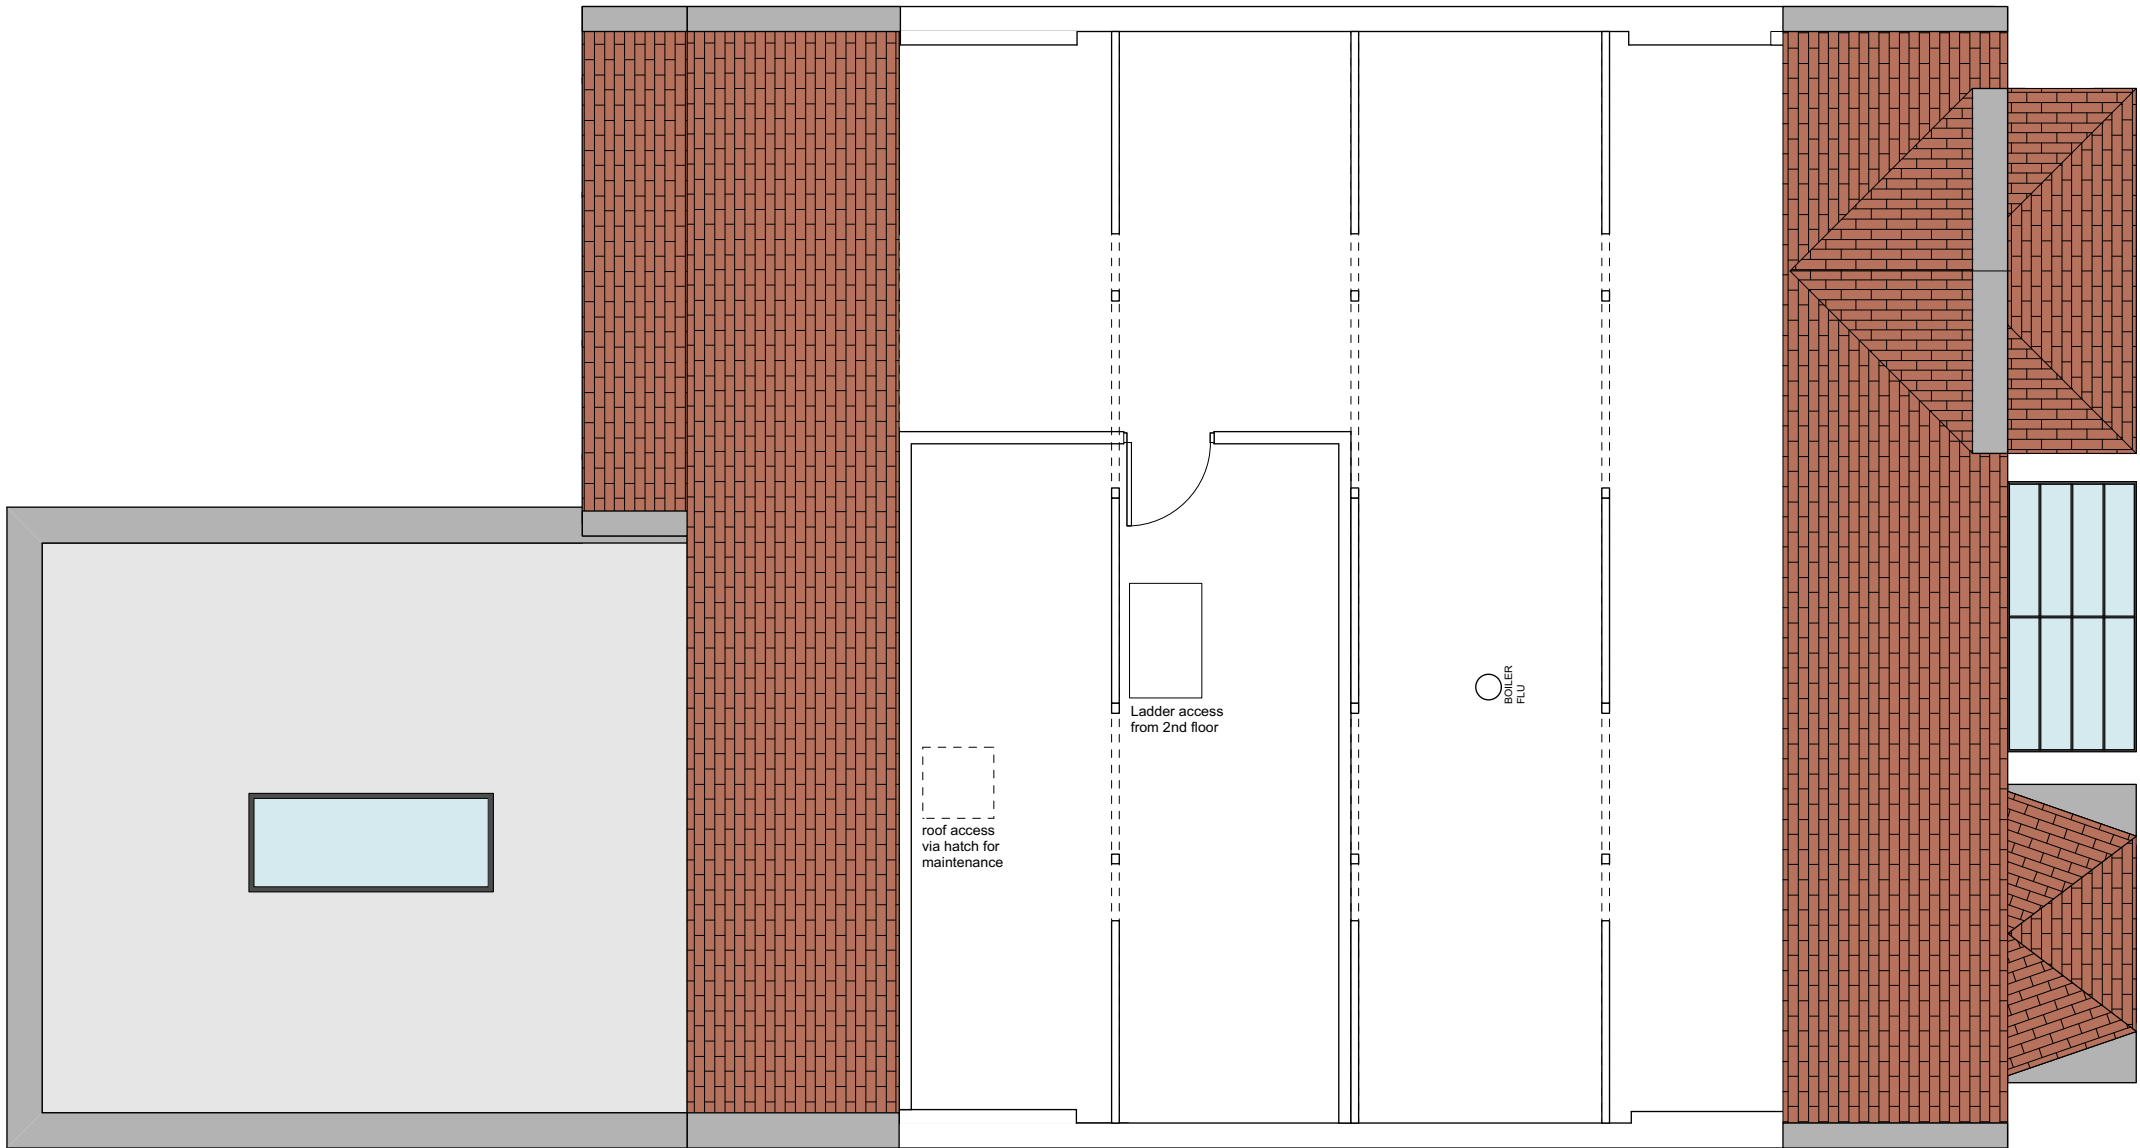

BUSILIS email: charlotte@busilis.co.uk website: www.busilis.co.uk address: 18 Temair House, Roan st SE10 9JX London telephone: +44 (0) 75 99 32 64 65	GENERAL NOTES:	REVISION								CLIENT ESTELLE & GHISLAIN BOURIEZ	DRAWING TITLE EXISTING LOFT PLAN
		No	Description	Date	By	No	Description	Date	By		
										PROJECT ADDRESS 82 GREENCROFT GARDENS NW6 3JQ LONDON	DRAWING NO B013 - E - 3F
										DATE 14.06.21	SCALE 1:75 @A3



BUSILIS email: charlotte@busilis.co.uk website: www.busilis.co.uk address: 18 Temair House, Roan st SE10 9JX London telephone: +44 (0) 75 99 32 64 65	GENERAL NOTES:	REVISION								CLIENT ESTELLE & GHISLAIN BOURIEZ	DRAWING TITLE EXISTING FRONT ELEVATION
		No	Description	Date	By	No	Description	Date	By		
										PROJECT ADDRESS 82 GREENCROFT GARDENS NW6 3JQ LONDON	DRAWING NO B013 - E - EL1
										DATE 14.06.21	SCALE 1:75 @A3

Elevation
1:75




email: charlotte@busilis.co.uk
website: www.busilis.co.uk
address: 18 Temair House, Roan st
SE10 9JX London
telephone: +44 (0) 75 99 32 64 65

REVISION

No	Description	Date	By	No	Description	Date	By

DRAWN
CV

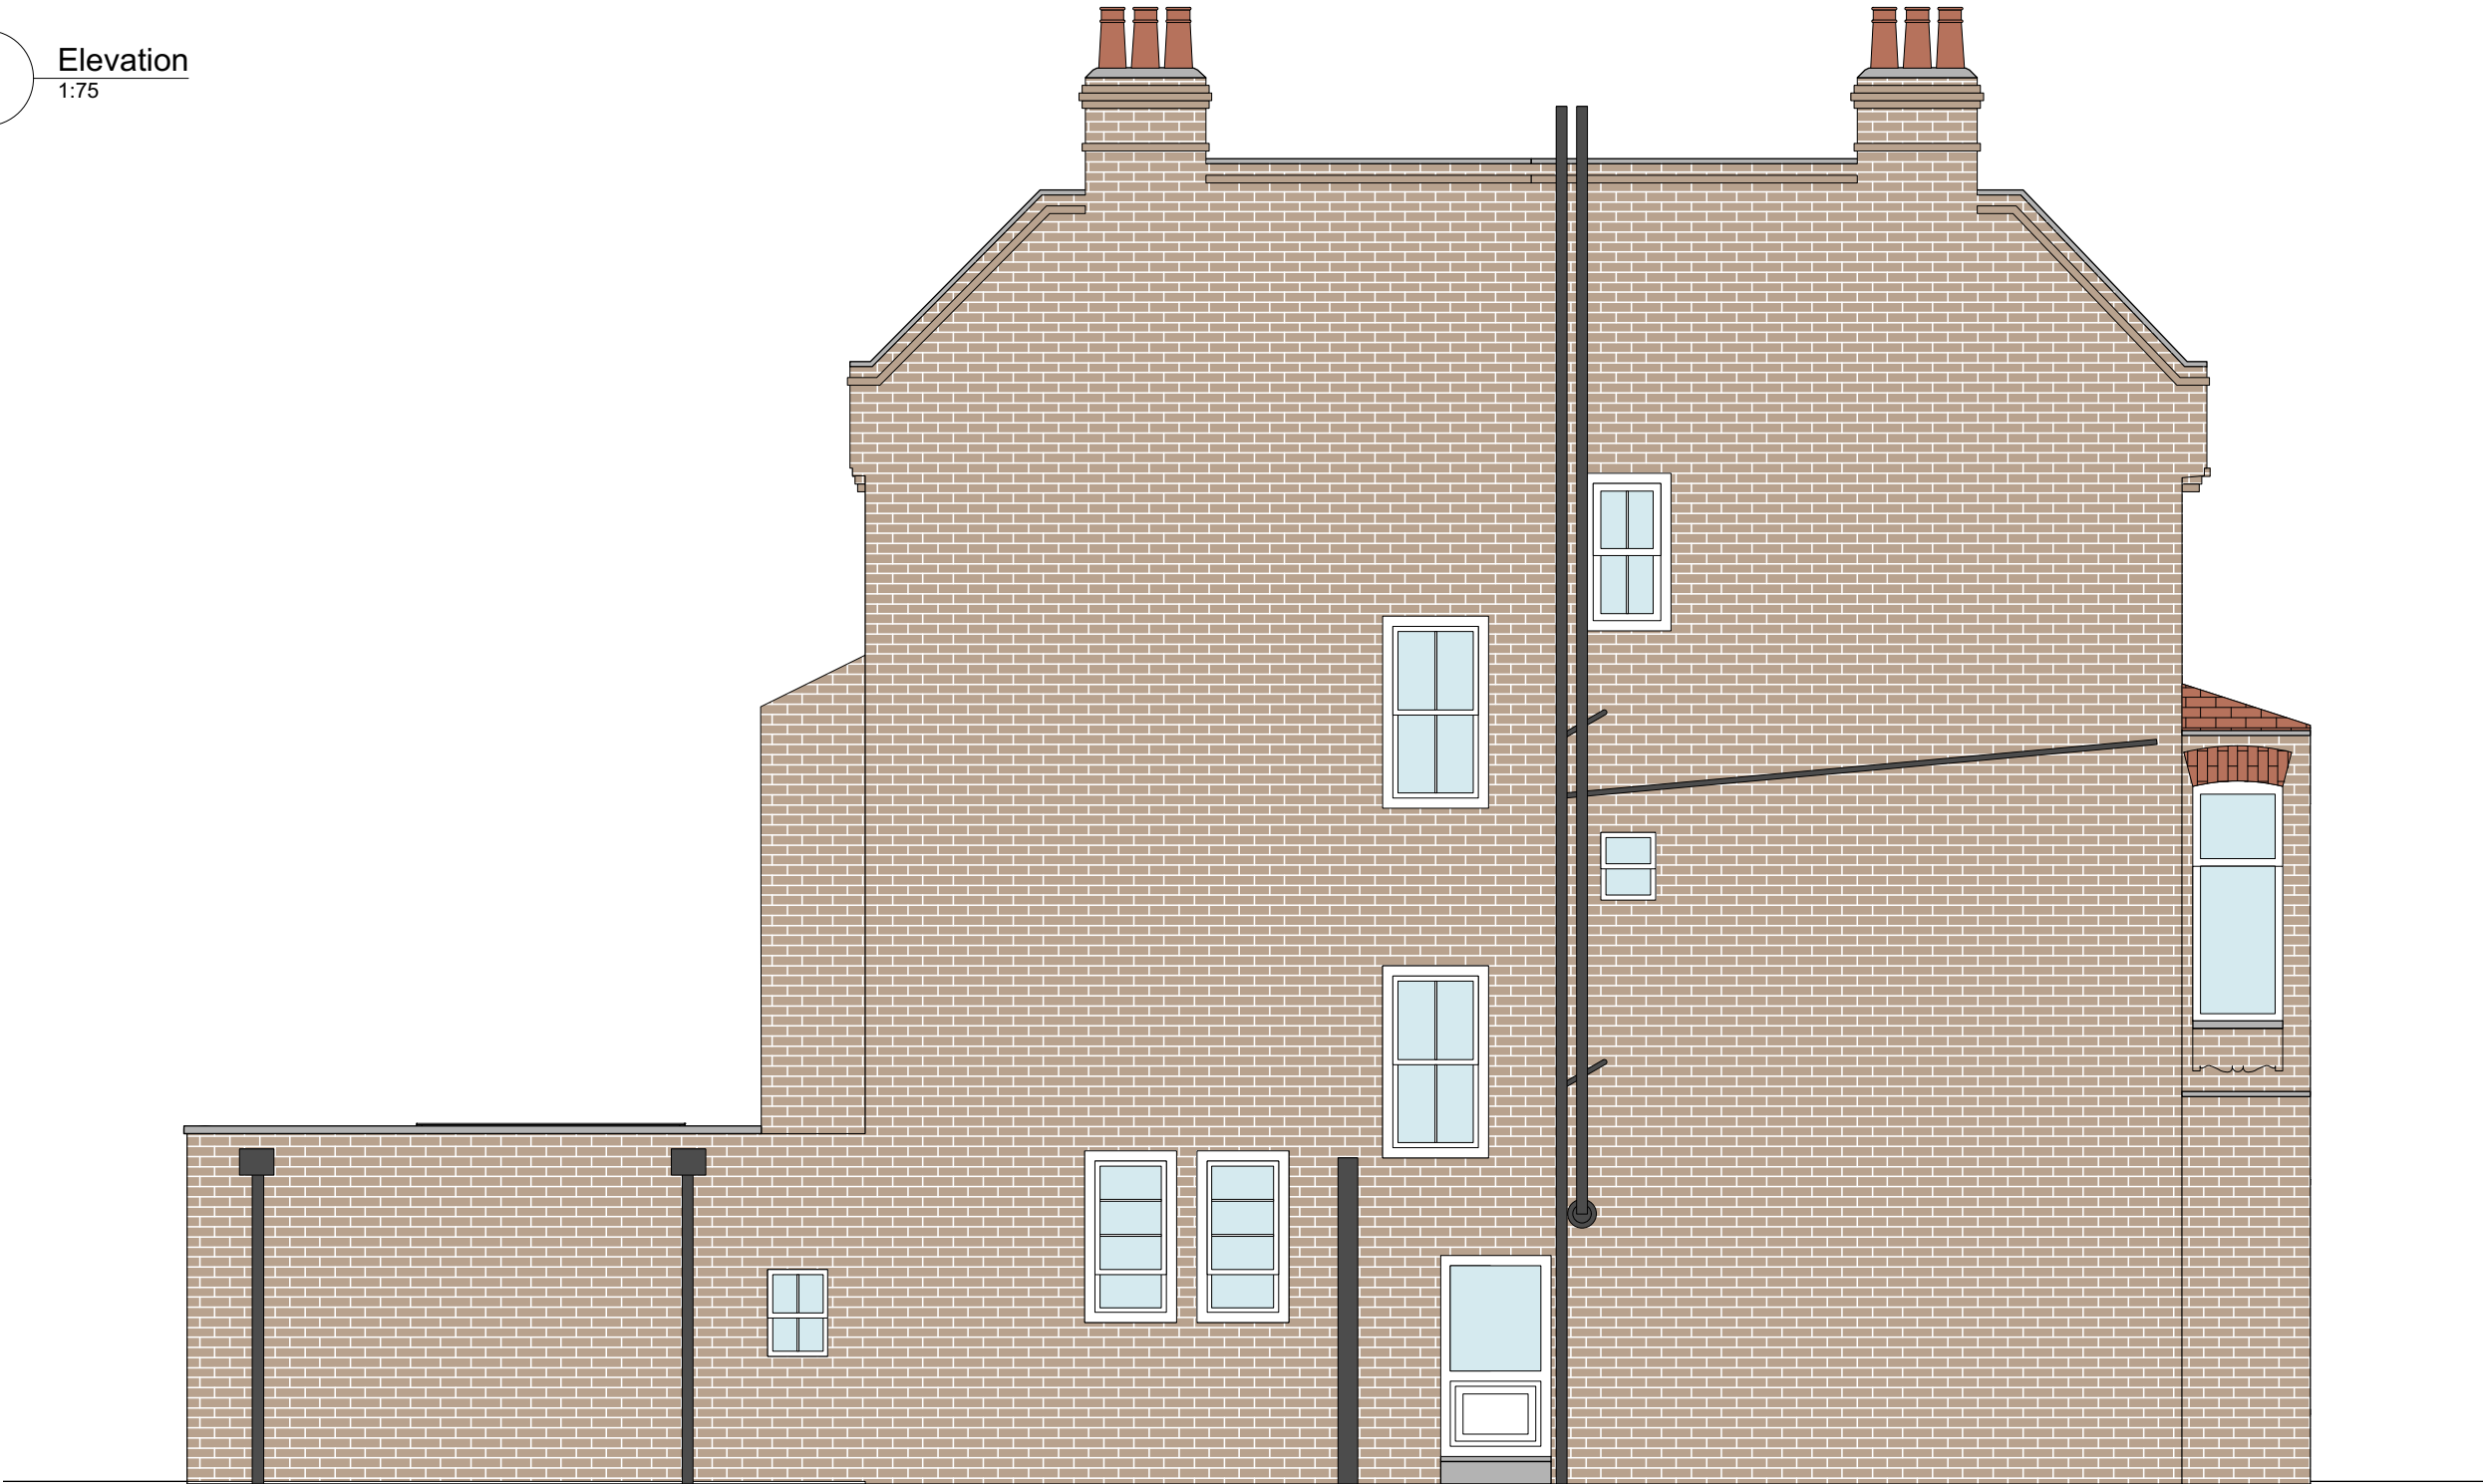

BUSILIS email: charlotte@busilis.co.uk website: www.busilis.co.uk address: 18 Temair House, Roan st SE10 9JX London telephone: +44 (0) 75 99 32 64 65	GENERAL NOTES:	REVISION								CLIENT ESTELLE & GHISLAIN BOURIEZ	DRAWING TITLE EXISTING LEFT SIDE ELEVATION
		No	Description	Date	By	No	Description	Date	By		
										PROJECT ADDRESS 82 GREENCROFT GARDENS NW6 3JQ LONDON	DRAWING NO B013 - E - EL3
										DATE 14.06.21	SCALE 1:75 @A3



BUSILIS email: charlotte@busilis.co.uk website: www.busilis.co.uk address: 18 Temair House, Roan st SE10 9JX London telephone: +44 (0) 75 99 32 64 65	GENERAL NOTES:	REVISION								CLIENT ESTELLE & GHISLAIN BOURIEZ	DRAWING TITLE EXISTING RIGHT SIDE ELEVATION
		No	Description	Date	By	No	Description	Date	By		
										PROJECT ADDRESS 82 GREENCROFT GARDENS NW6 3JQ LONDON	DRAWING NO B013 - E - EL4
										DATE 14.06.21	SCALE 1:75 @A3



BUSILIS

email: charlotte@busilis.co.uk
website: www.busilis.co.uk
address: 18 Temair House, Roan st
SE10 9JX London
telephone: +44 (0) 75 99 32 64 65

GENERAL NOTES:

REVISION

No	Description	Date	By	No	Description	Date	By

CLIENT
ESTELLE & GHISLAIN
BOURIEZ

PROJECT ADDRESS
82 GREENCROFT GARDENS
NW6 3JQ LONDON

DATE
14.06.21



DRAWING TITLE
EXISTING
LONGITUDINAL SECTION

DRAWING NO
B013 - E - S1

SCALE
1:75 @A3

DRAWN
CV

1 Plan
1:75

 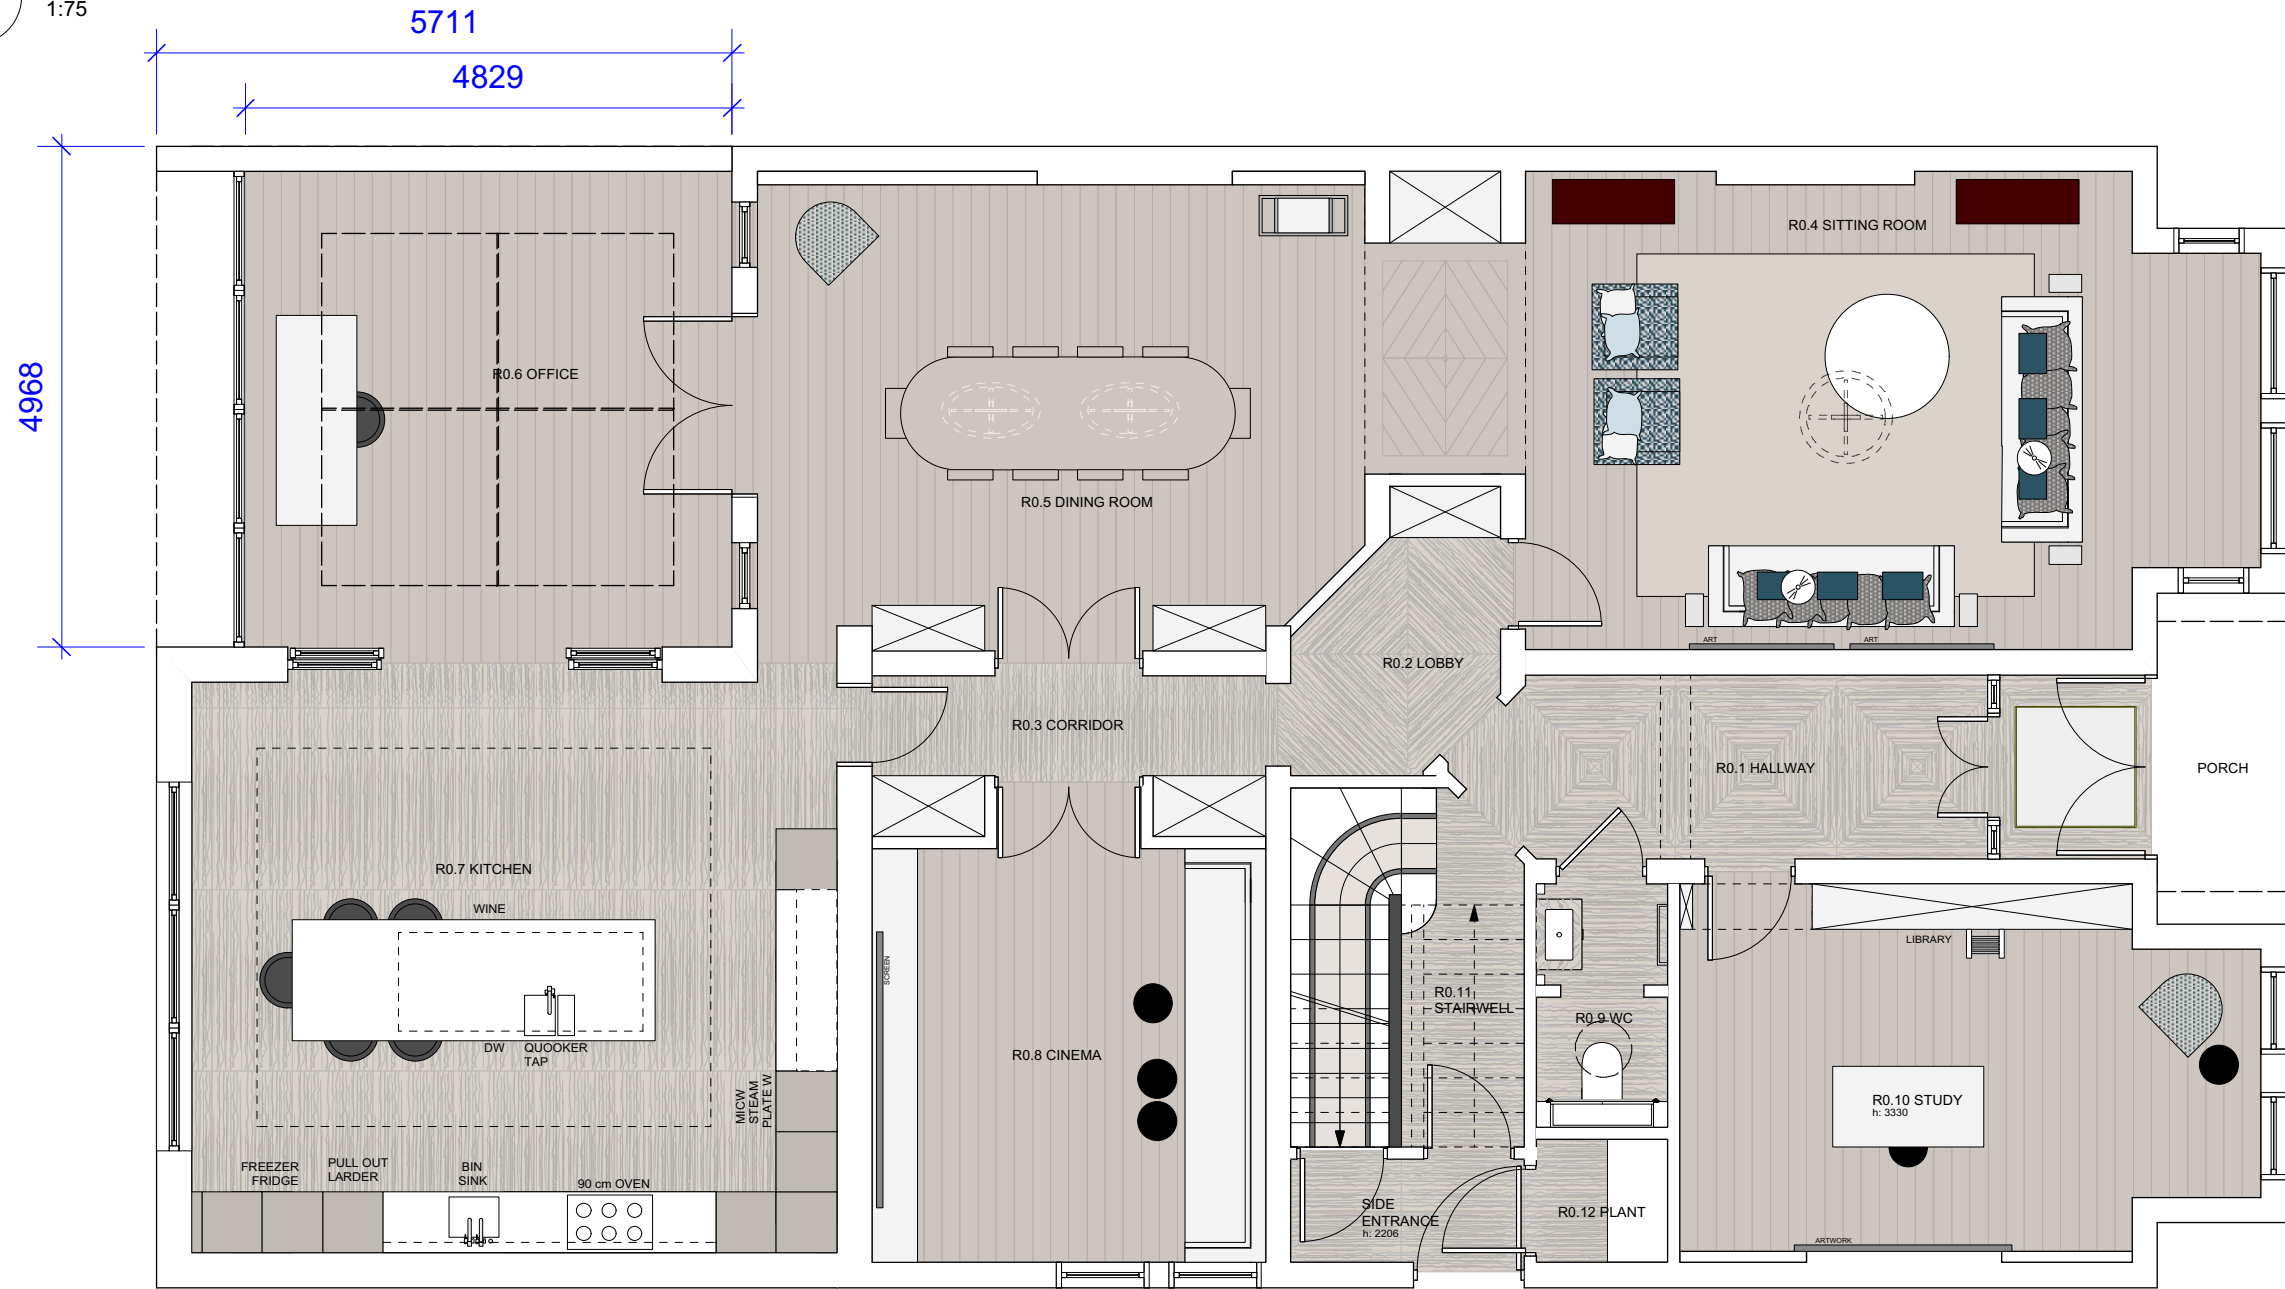

BUSILIS

email: charlotte@busilis.co.uk
website: www.busilis.co.uk
address: 18 Temair House, Roan st
SE10 9JX London
telephone: +44 (0) 75 99 32 64 65

GENERAL NOTES:

REVISION

No	Description	Date	By	No	Description	Date	By

CLIENT
ESTELLE & GHISLAIN
BOURIEZ

PROJECT ADDRESS
82 GREENCROFT GARDENS
NW6 3JQ LONDON

DATE
24.09.21

DRAWING TITLE
PROPOSED
GROUND FLOOR PLAN

DRAWING NO
B013 - P - GF.V6.3

SCALE
1:75 @A3

DRAWN
CV





email: charlotte@busilis.co.uk
website: www.busilis.co.uk
address: 18 Temair House, Roan st
SE10 9JX London
telephone: +44 (0) 75 99 32 64 65

REVISION

No	Description	Date	By	No	Description	Date	By

DRAWN
CV

 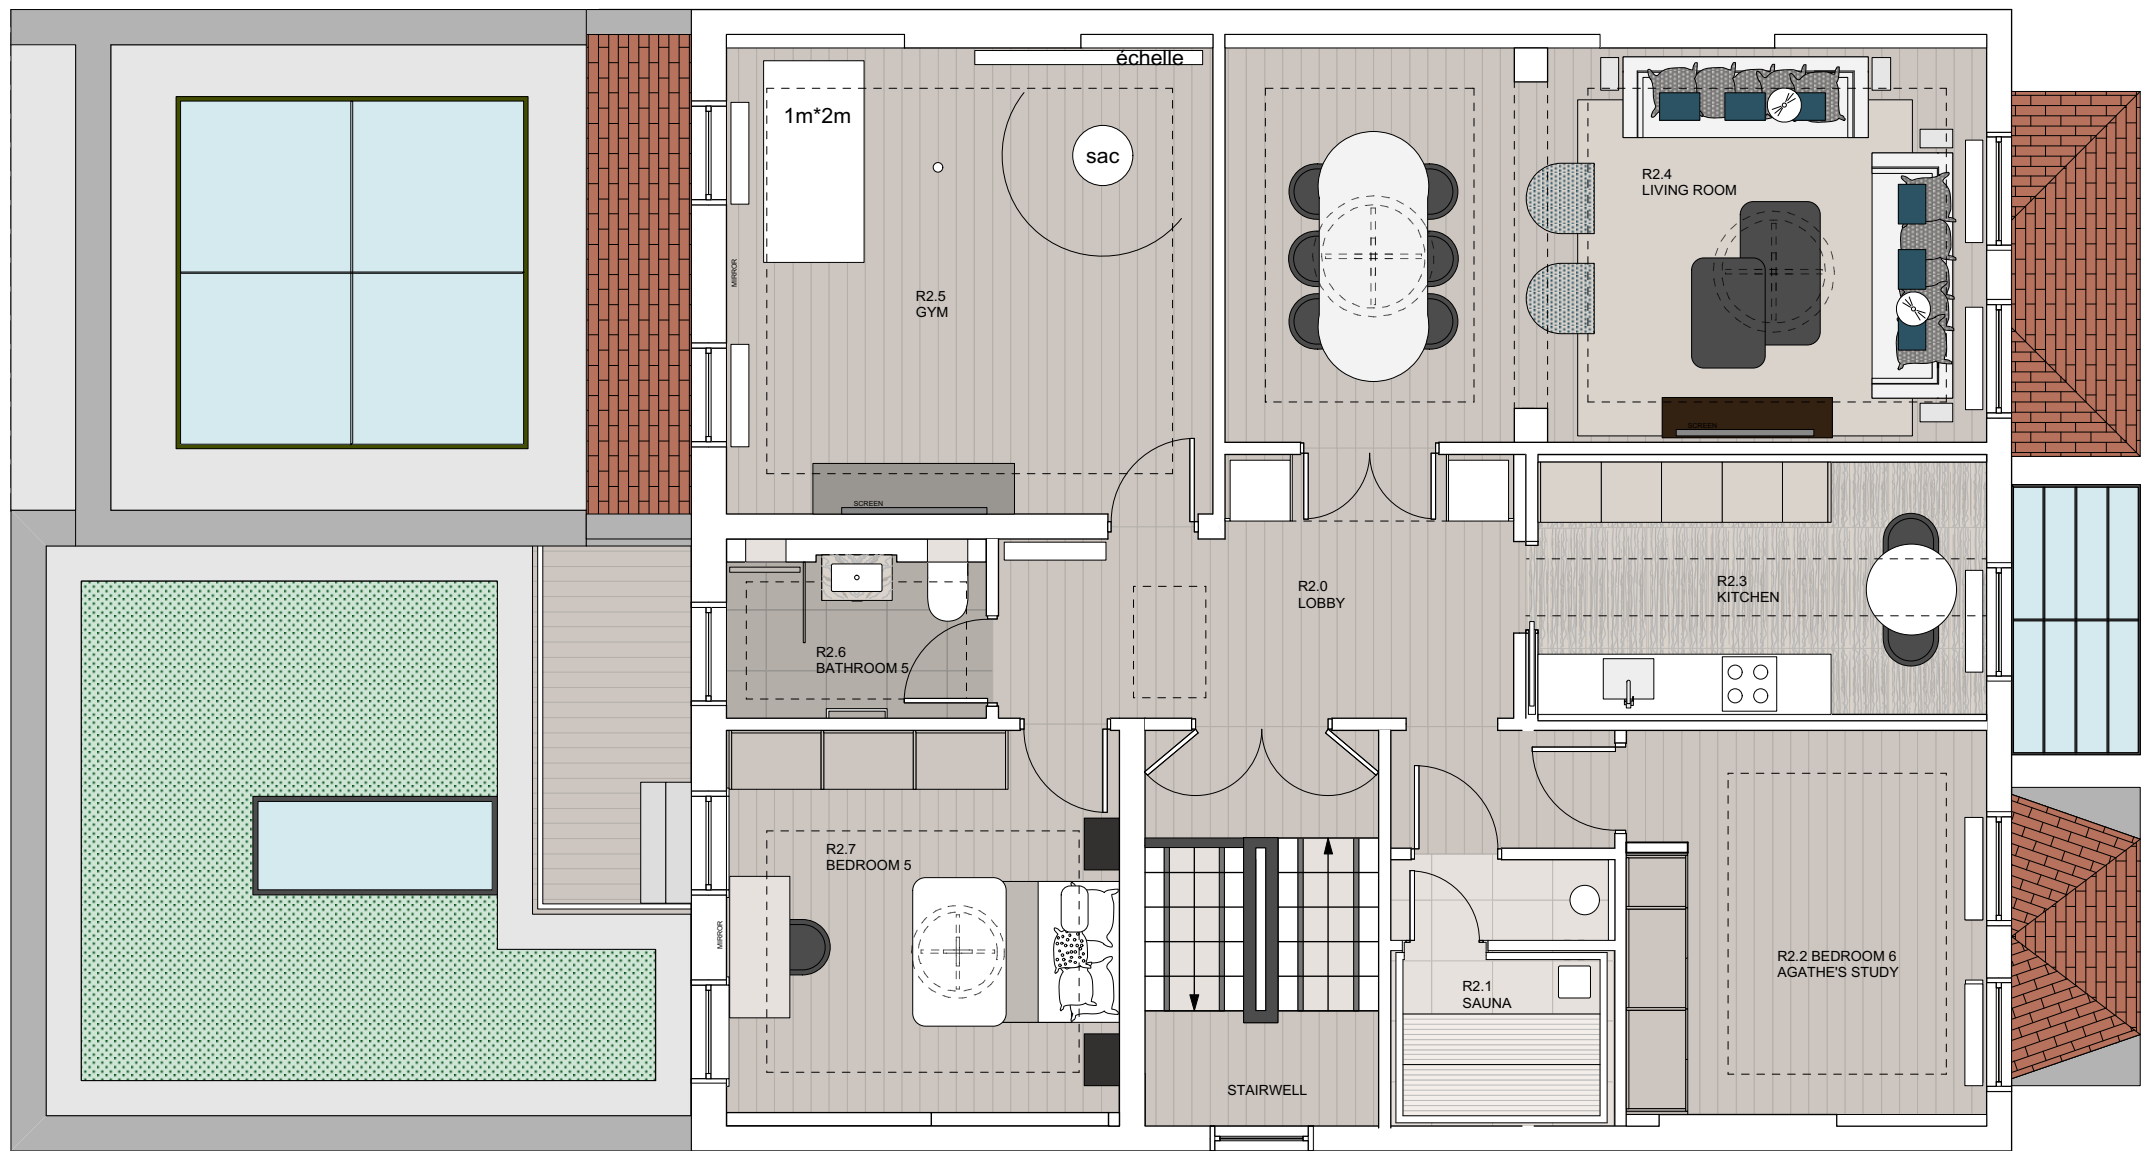

BUSILIS email: charlotte@busilis.co.uk website: www.busilis.co.uk address: 18 Temair House, Roan st SE10 9JX London telephone: +44 (0) 75 99 32 64 65	GENERAL NOTES:	REVISION								CLIENT	DRAWING TITLE
		No	Description	Date	By	No	Description	Date	By	ESTELLE & GHISLAIN BOURIEZ	PROPOSED SECOND FLOOR PLAN
										PROJECT ADDRESS	DRAWING NO
										82 GREENCROFT GARDENS NW6 3JQ LONDON	B013 - P - 2F.V3.0
										DATE	SCALE
									24.09.21	1:75 @A3	CV



email: charlotte@busilis.co.uk
website: www.busilis.co.uk
address: 18 Temair House, Roan st
SE10 9JX London
telephone: +44 (0) 75 99 32 64 65

REVISION

No	Description	Date	By	No	Description	Date	By

DRAWN
CV

Elevation
1:75



email: charlotte@busilis.co.uk
website: www.busilis.co.uk
address: 18 Temair House, Roan st
SE10 9JX London
telephone: +44 (0) 75 99 32 64 65

REVISION

No	Description	Date	By	No	Description	Date	By

DRAWN
CV

Elevation




email: charlotte@busilis.co.uk
website: www.busilis.co.uk
address: 18 Temair House, Roan st
SE10 9JX London
telephone: +44 (0) 75 99 32 64 65

REVISION


No	Description	Date	By	No	Description	Date	By

DRAWN
CV

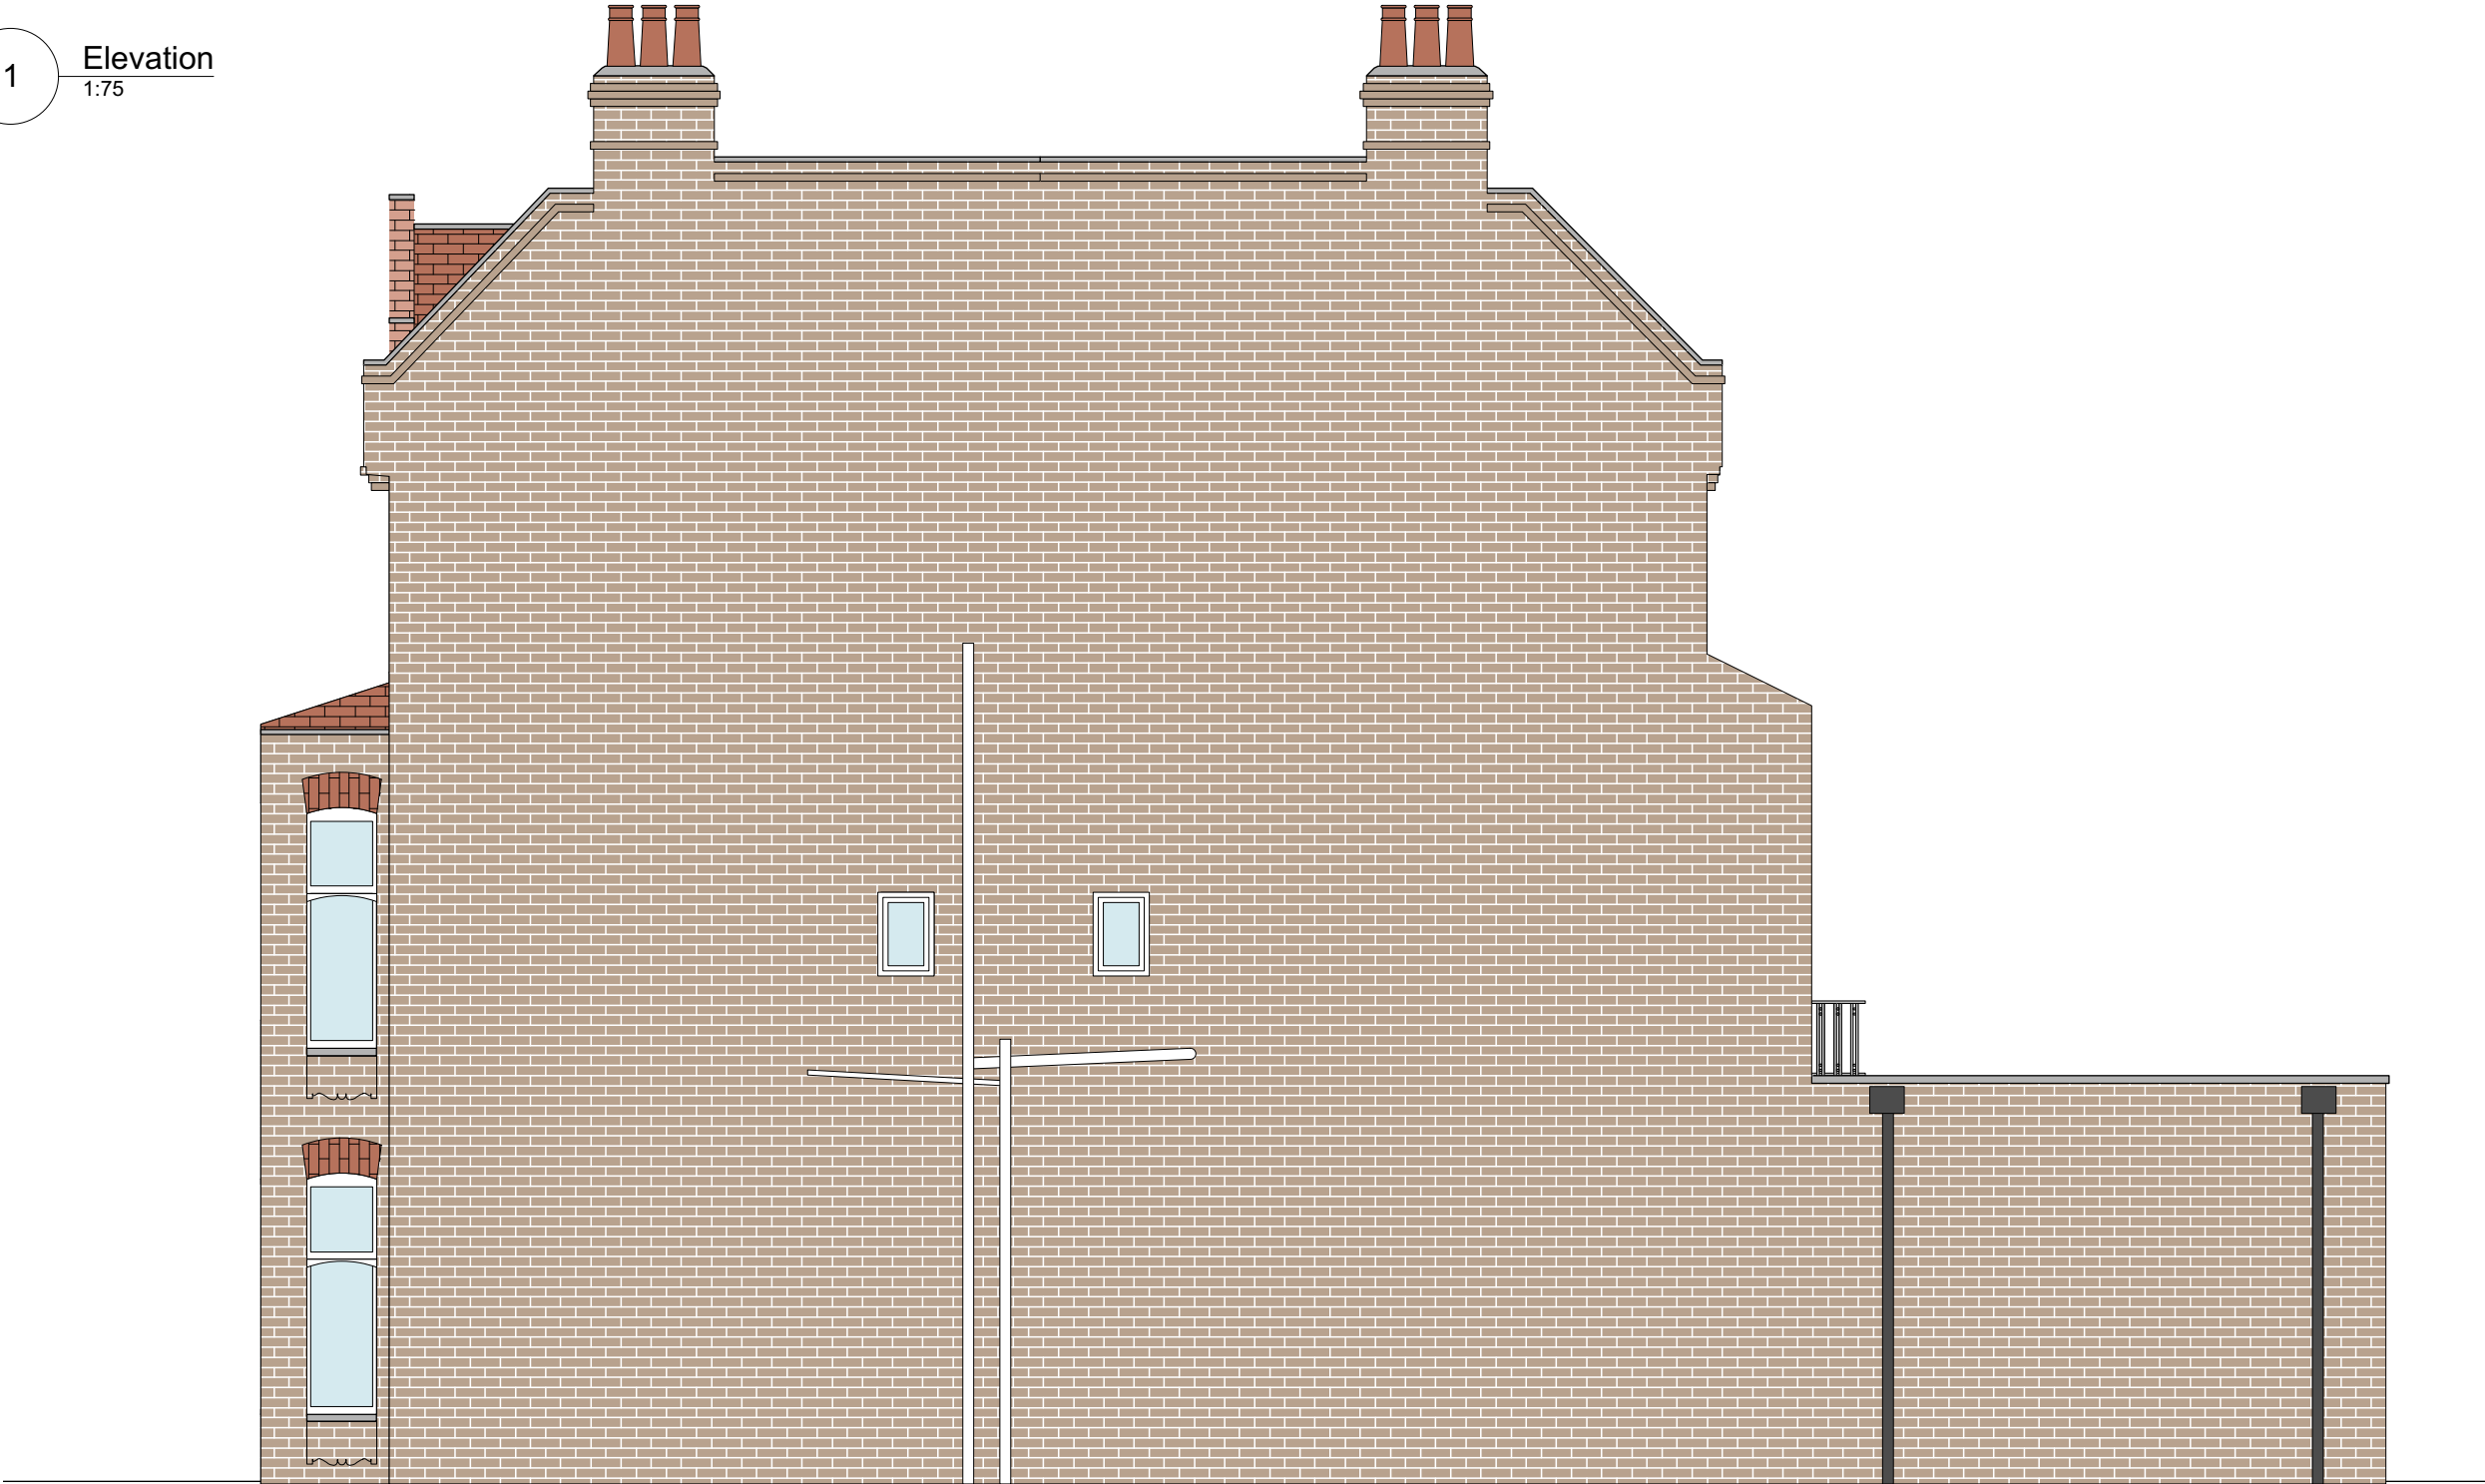

BUSILIS email: charlotte@busilis.co.uk website: www.busilis.co.uk address: 18 Temair House, Roan st SE10 9JX London telephone: +44 (0) 75 99 32 64 65	GENERAL NOTES:	REVISION								CLIENT ESTELLE & GHISLAIN BOURIEZ	DRAWING TITLE PROPOSED RIGHT SIDE ELEVATION
		No	Description	Date	By	No	Description	Date	By		
										PROJECT ADDRESS 82 GREENCROFT GARDENS NW6 3JQ LONDON	DRAWING NO B013 - E - EL4
										DATE 14.06.21	SCALE 1:75 @A3

1 Elevation
1:75

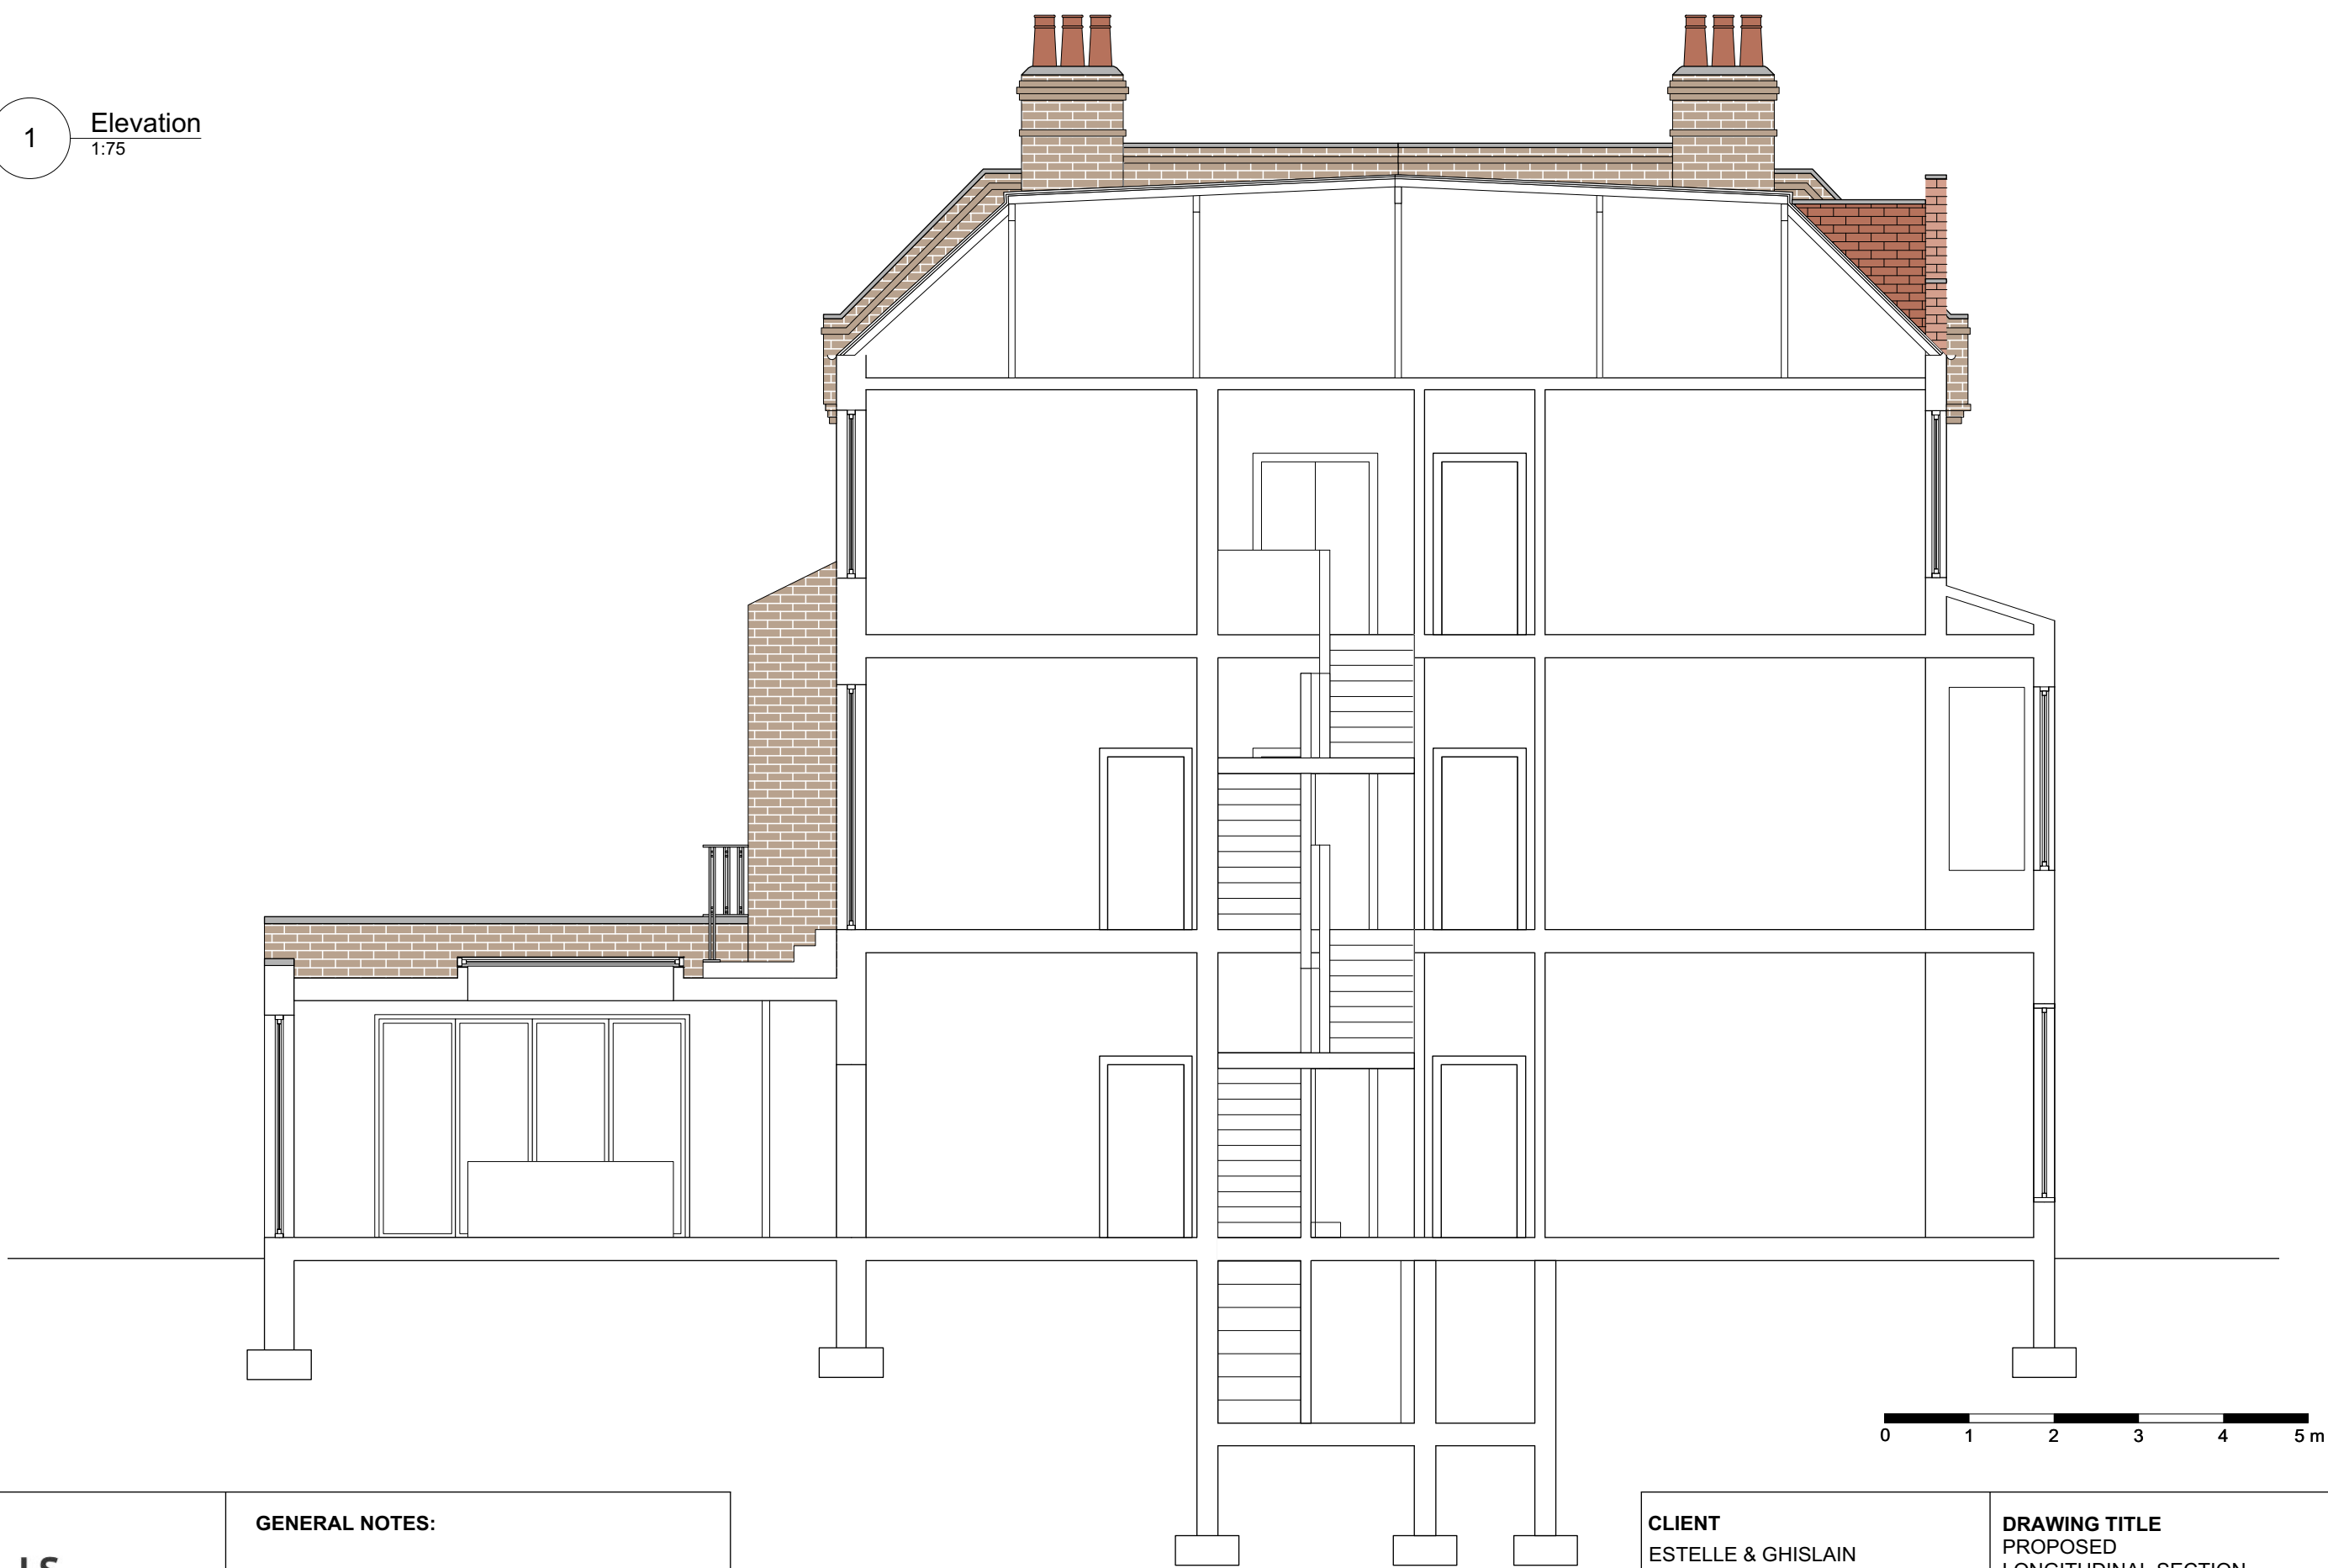

BUSILIS


email: charlotte@busilis.co.uk
website: www.busilis.co.uk
address: 18 Temair House, Roan st
SE10 9JX London
telephone: +44 (0) 75 99 32 64 65

GENERAL NOTES:

REVISION							
No	Description	Date	By	No	Description	Date	By

CLIENT ESTELLE & GHISLAIN BOURIEZ	DRAWING TITLE PROPOSED LONGITUDINAL SECTION
PROJECT ADDRESS 82 GREENCROFT GARDENS NW6 3JQ LONDON	DRAWING NO B013 - P - S1
DATE 20.10.21	SCALE 1:75 @A3

DRAWN CV

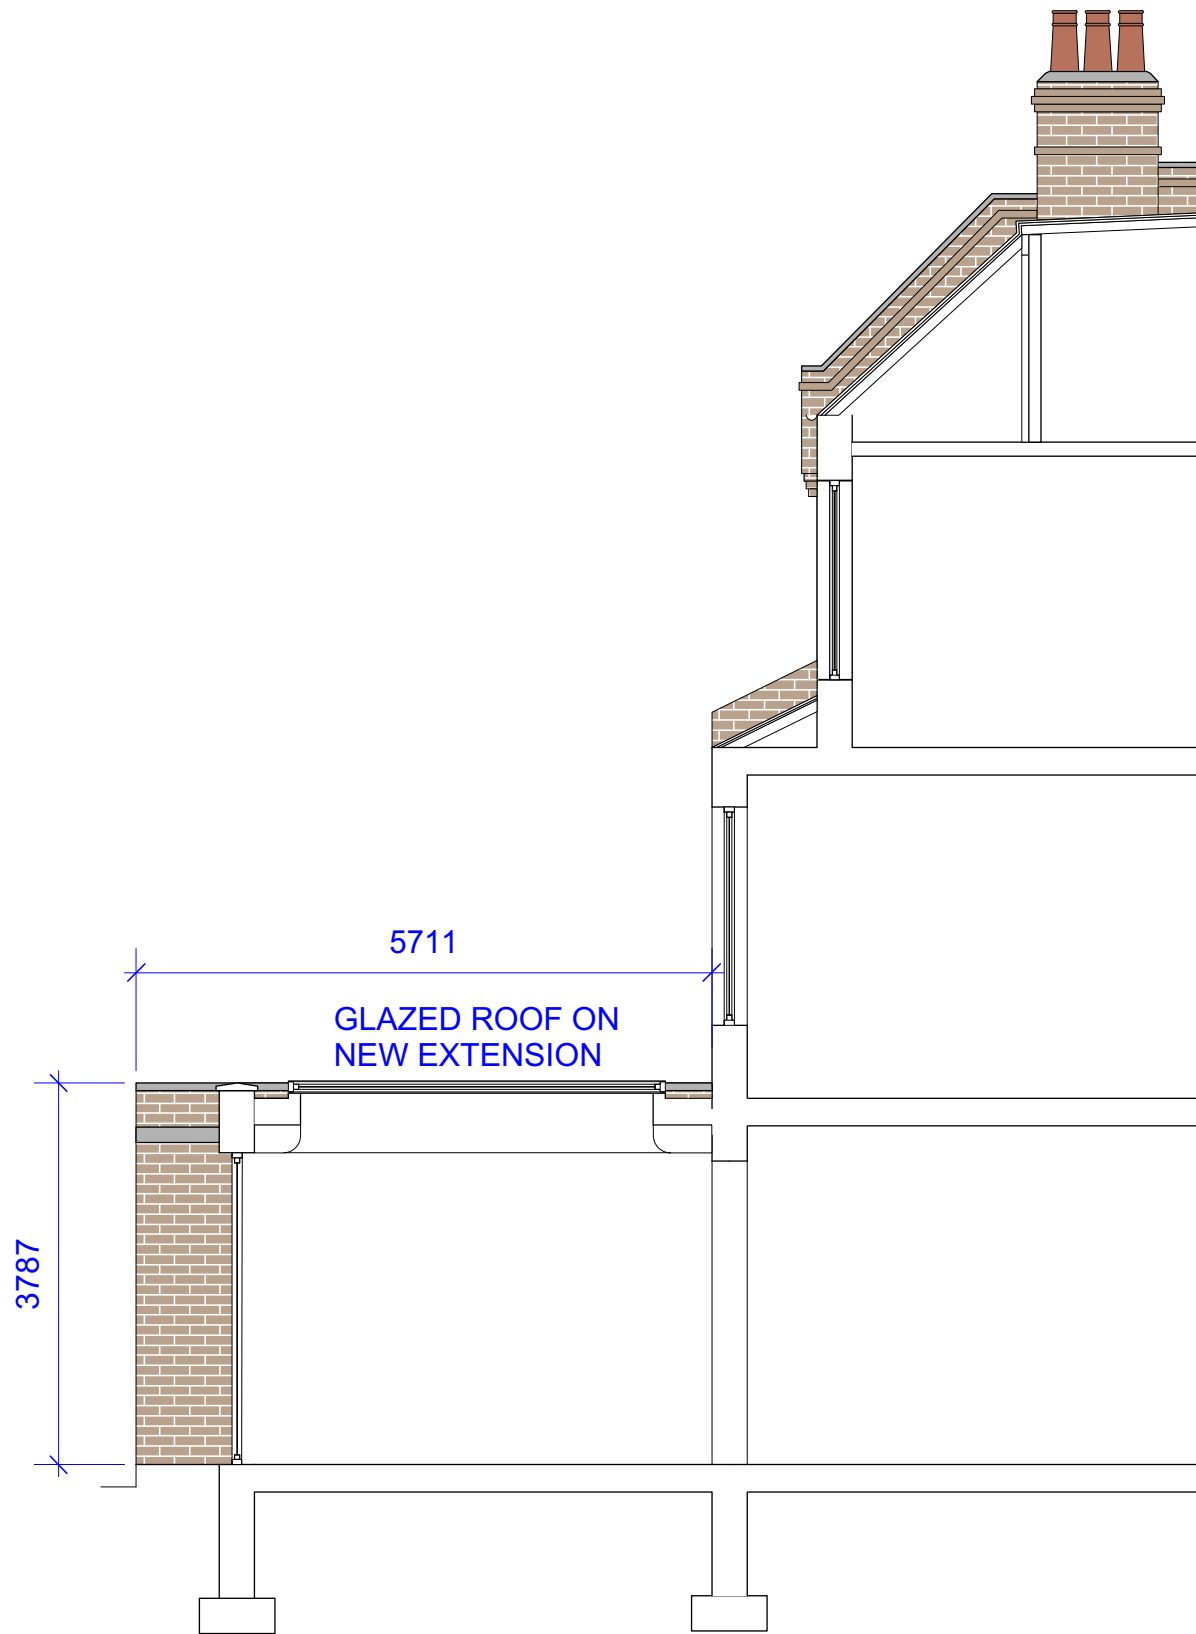

BUSILIS email: charlotte@busilis.co.uk website: www.busilis.co.uk address: 18 Temair House, Roan st SE10 9JX London telephone: +44 (0) 75 99 32 64 65	GENERAL NOTES:									CLIENT ESTELLE & GHISLAIN BOURIEZ	DRAWING TITLE PROPOSED EXTENSION SECTION
		REVISION								PROJECT ADDRESS 82 GREENCROFT GARDENS NW6 3JQ LONDON	DRAWING NO B013 - P - S2
		No	Description	Date	By	No	Description	Date	By		
								DATE 20.10.21	SCALE 1:75 @A3	DRAWN CV	