




PROPOSED DESIGN FOR TWO HOUSES BESIDE JACK STRAWS CASTLE.  
SITE PLANS.

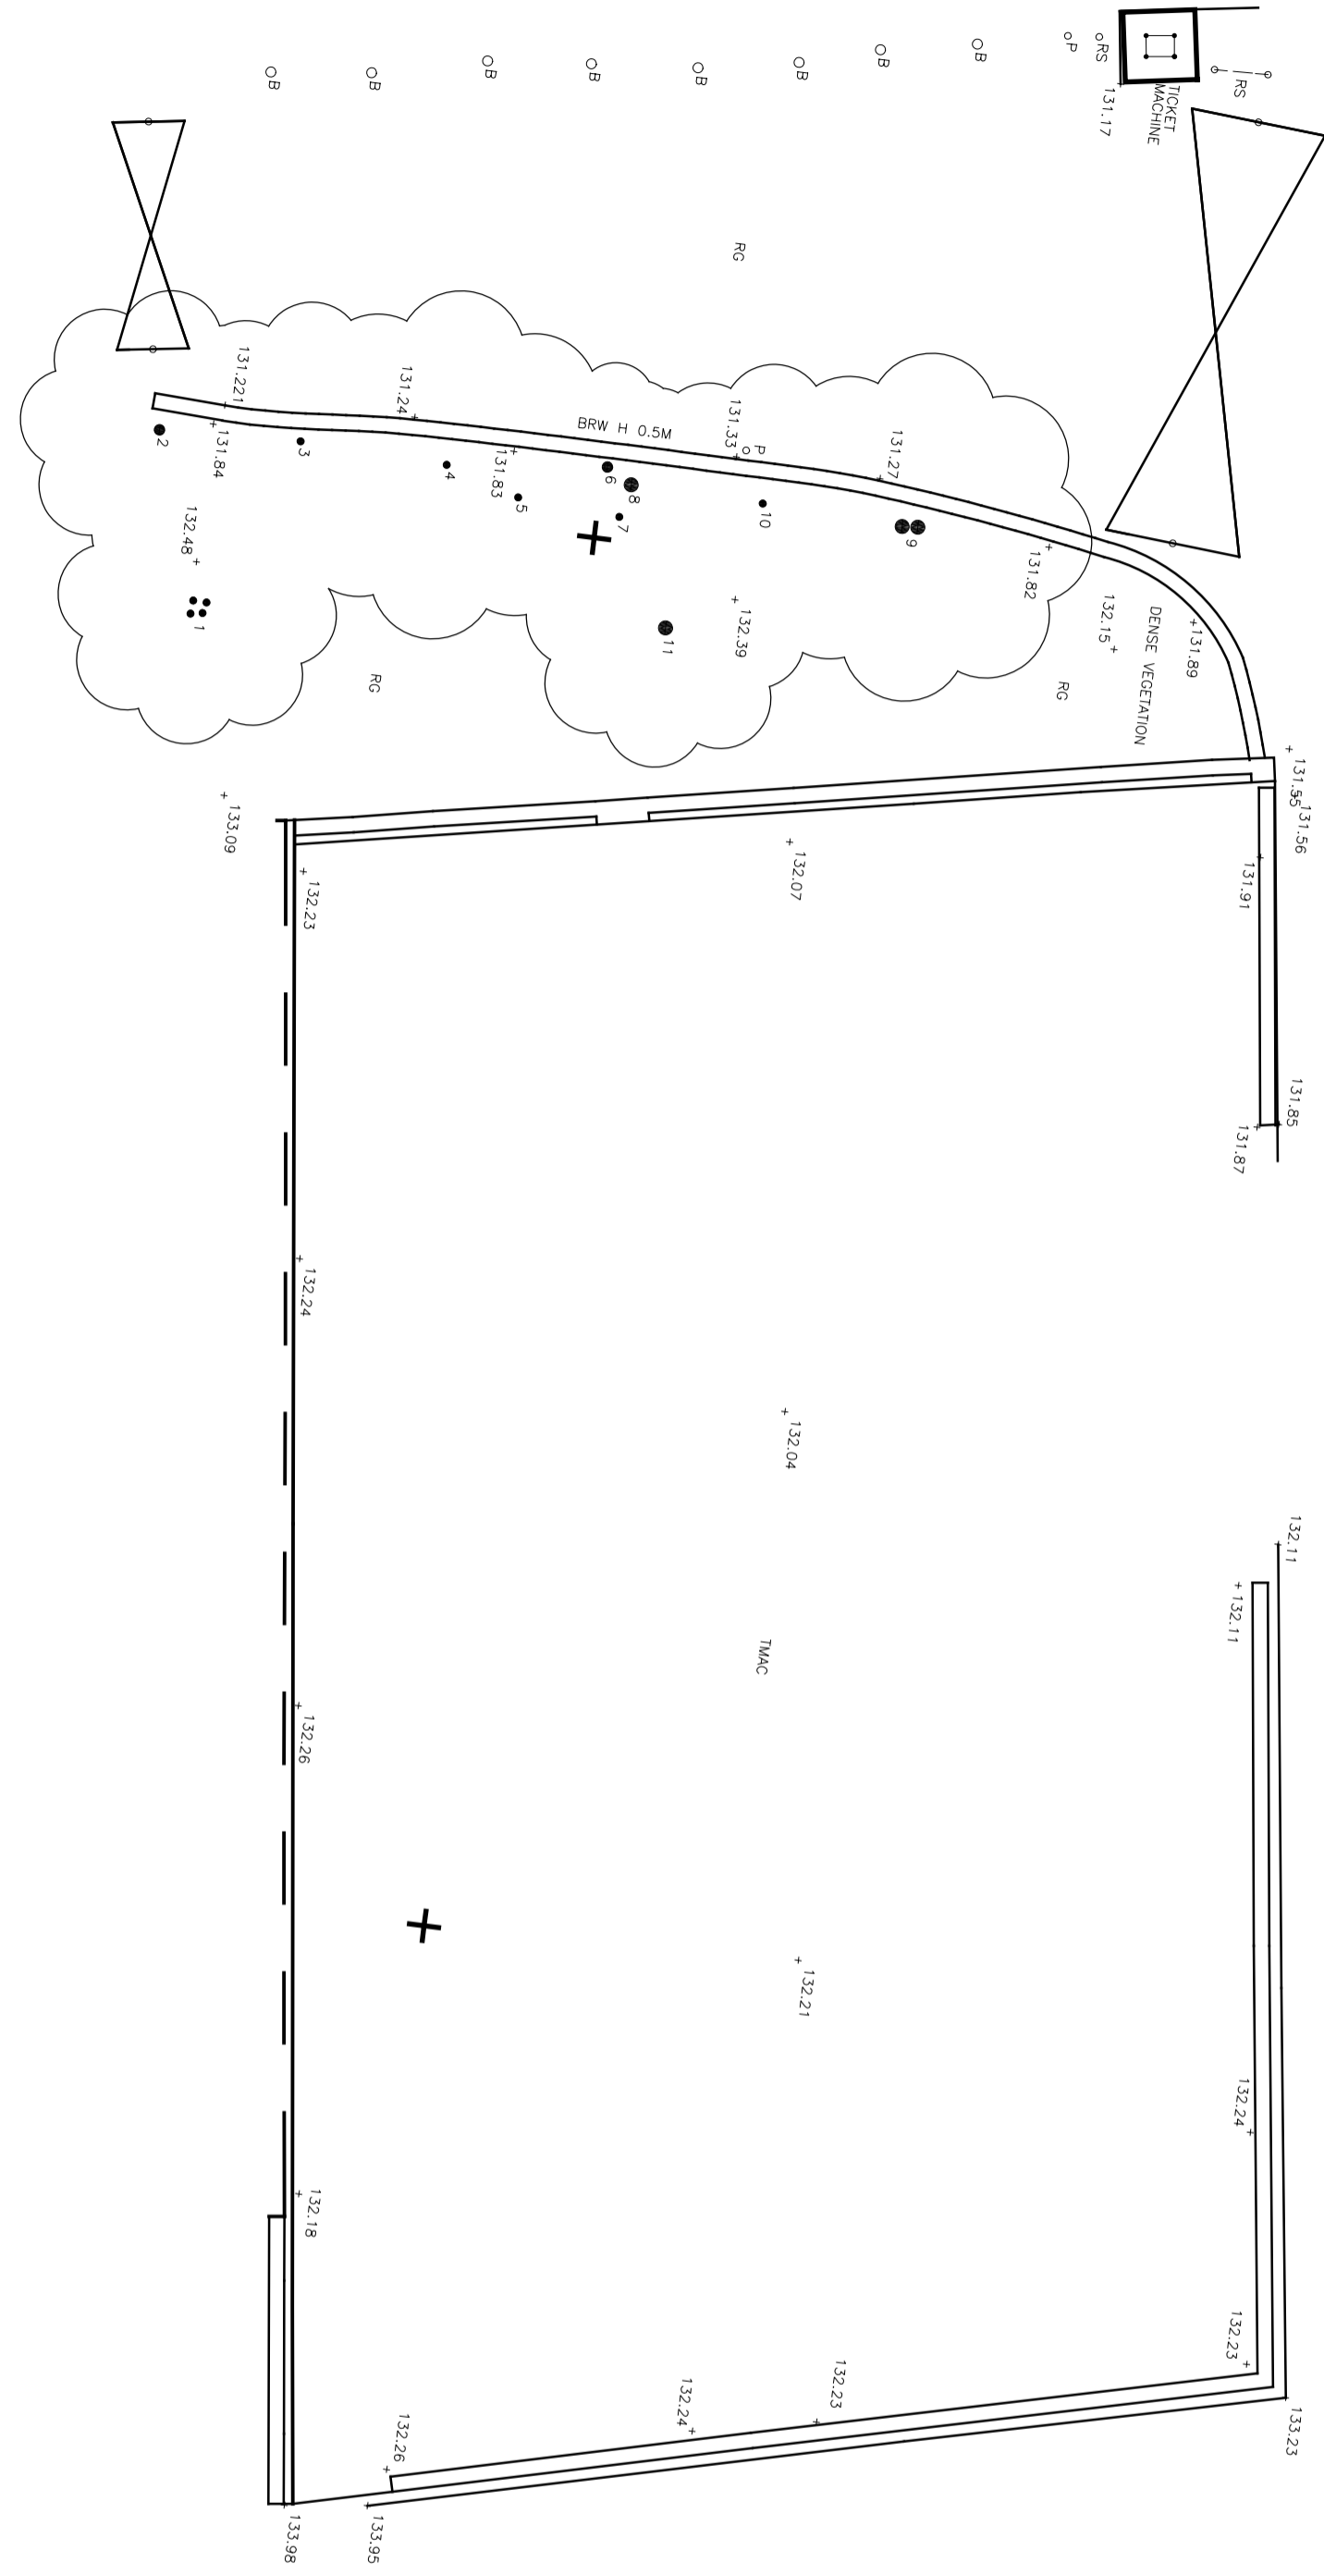

SITE PLAN  
( AS EXISTING )  
SCALE 1:100

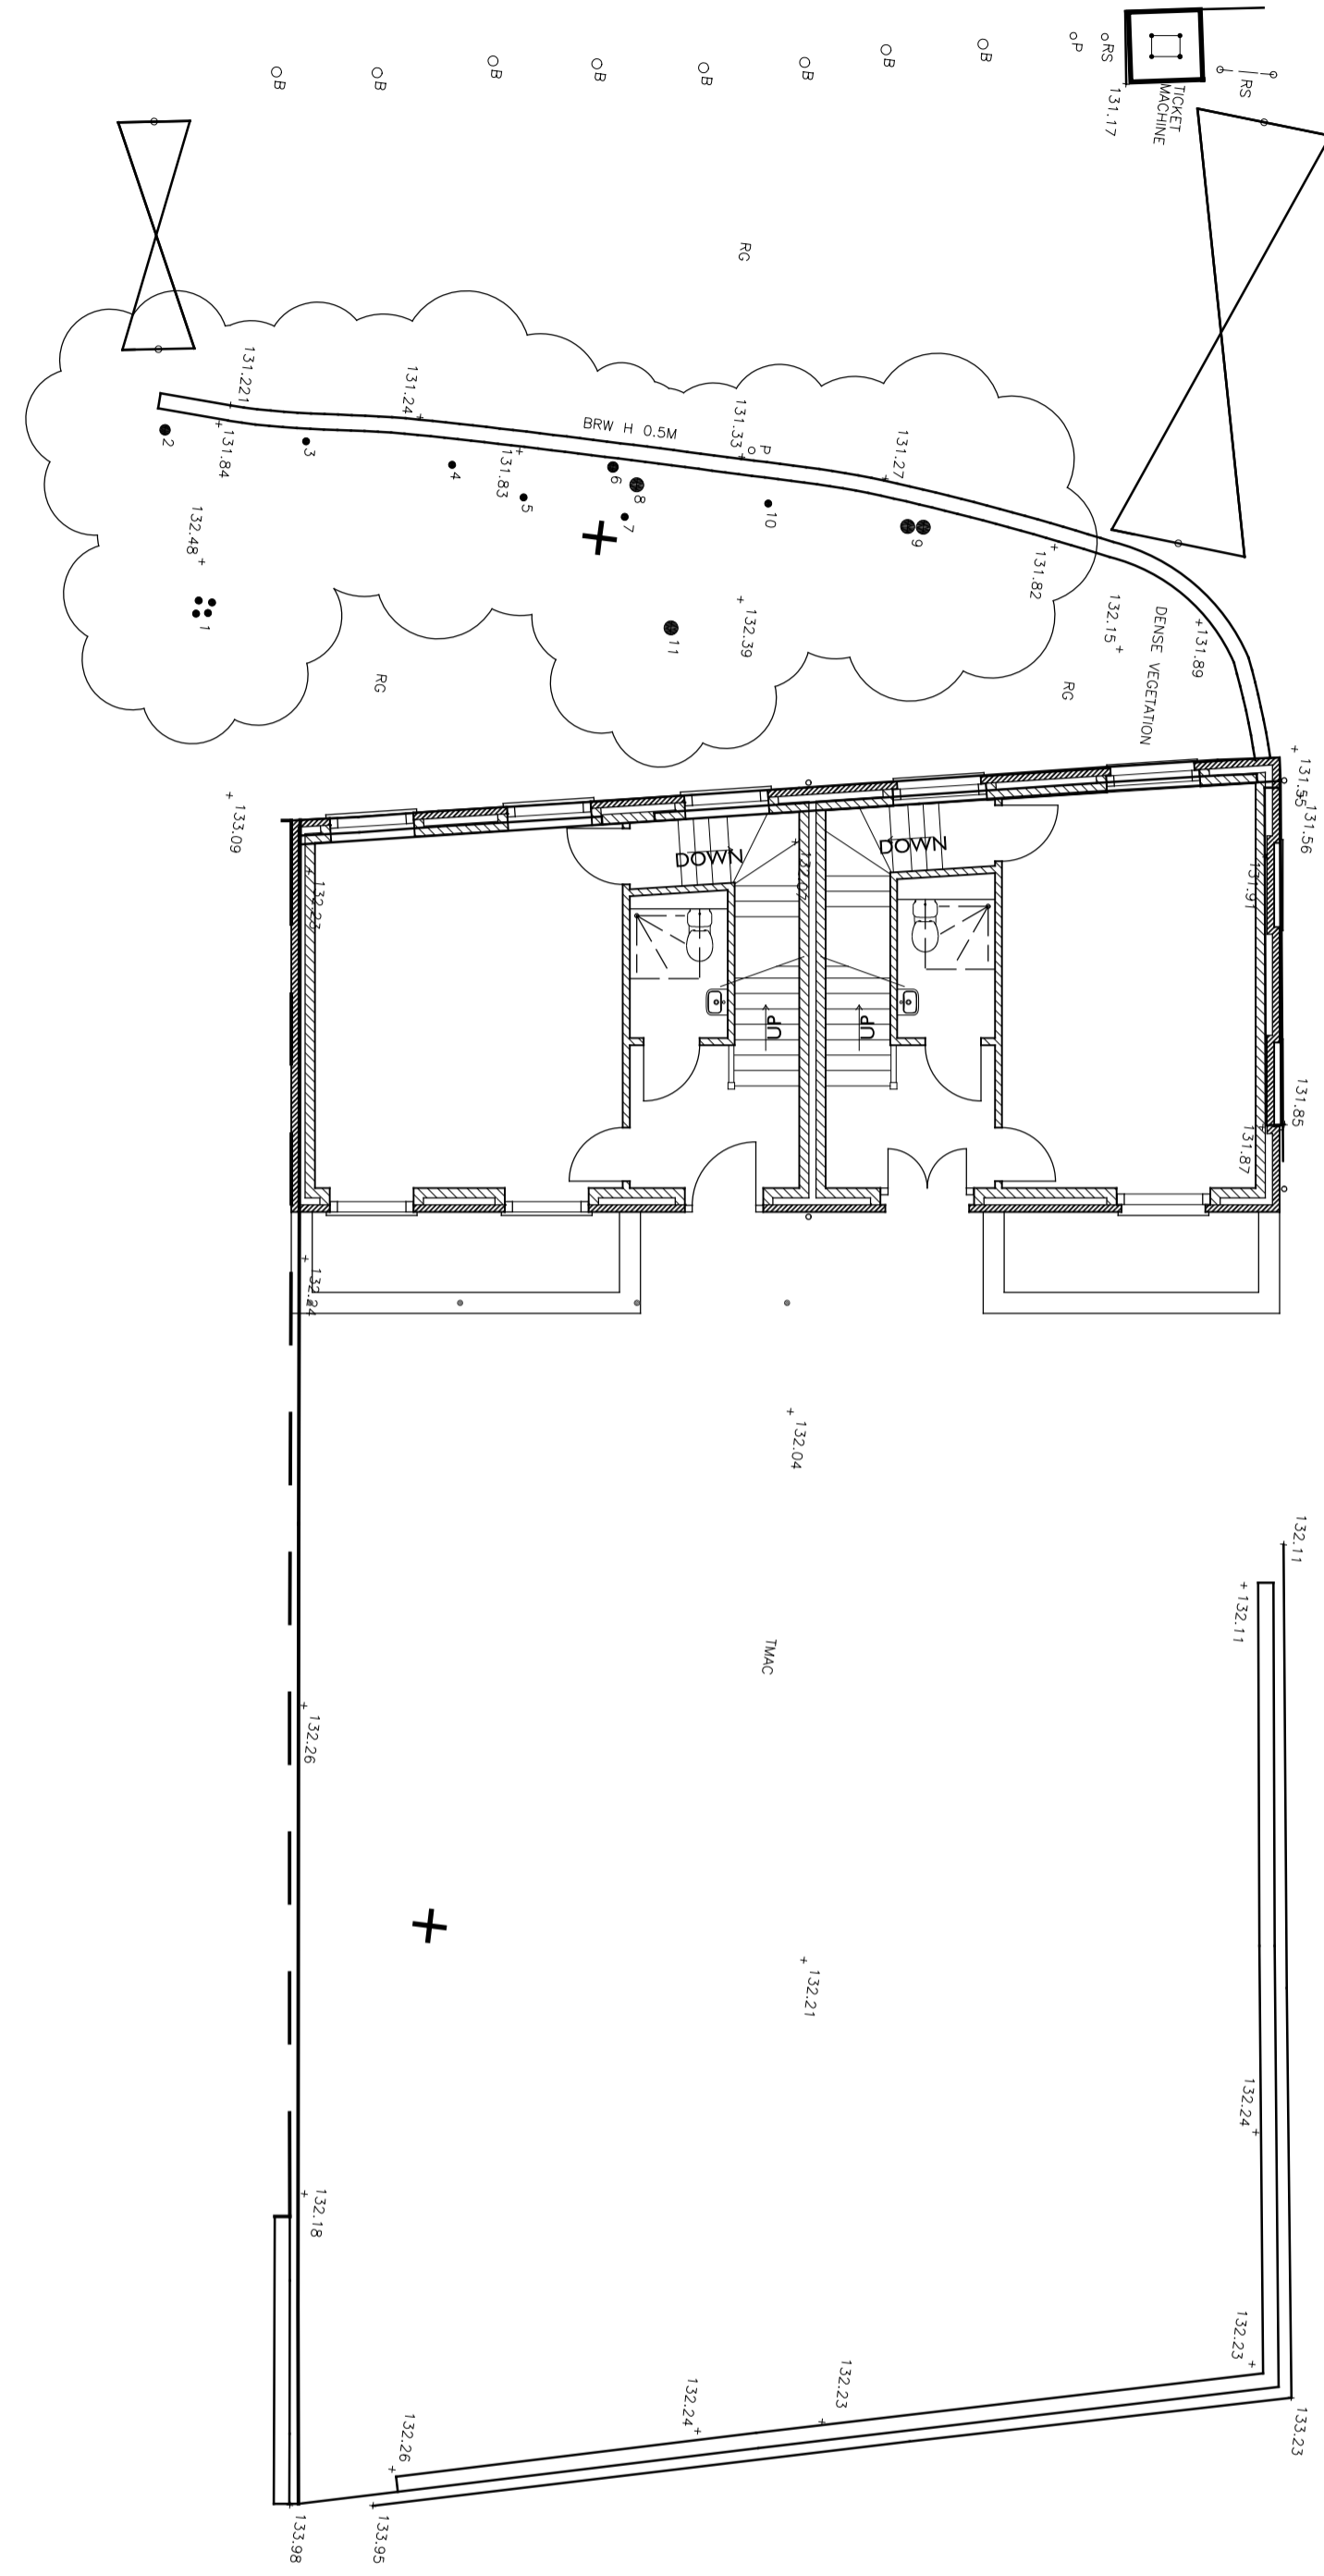

SITE PLAN  
( SHOWING PROPOSED  
LOCATION FOR NEW BUILD )  
FOR SITE LAYOUT REFER TO LANDSCAPE DESIGNERS DRAWINGS  
SCALE 1:100

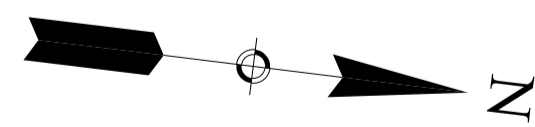

1 : 100 @ A1



REVISIONS:  
REV A - LOCATION PLAN REMOVED FROM DRAWING - 23-03-2017  
REV B - DRAWING UPDATED TO NEW HOUSE PLANS - 10-03-2020

QUINLAN TERRY ARCHITECTS LLP  
OLD EXCHANGE,  
HIGH STREET, DEDHAM,  
ESSEX, CO7 6HA

16TH MARCH 2017

DRAWING No:- 1370 / 5 'B'

SCALE:- 1:100 @ A1

SITE PLANS