






01. Existing North Elevation

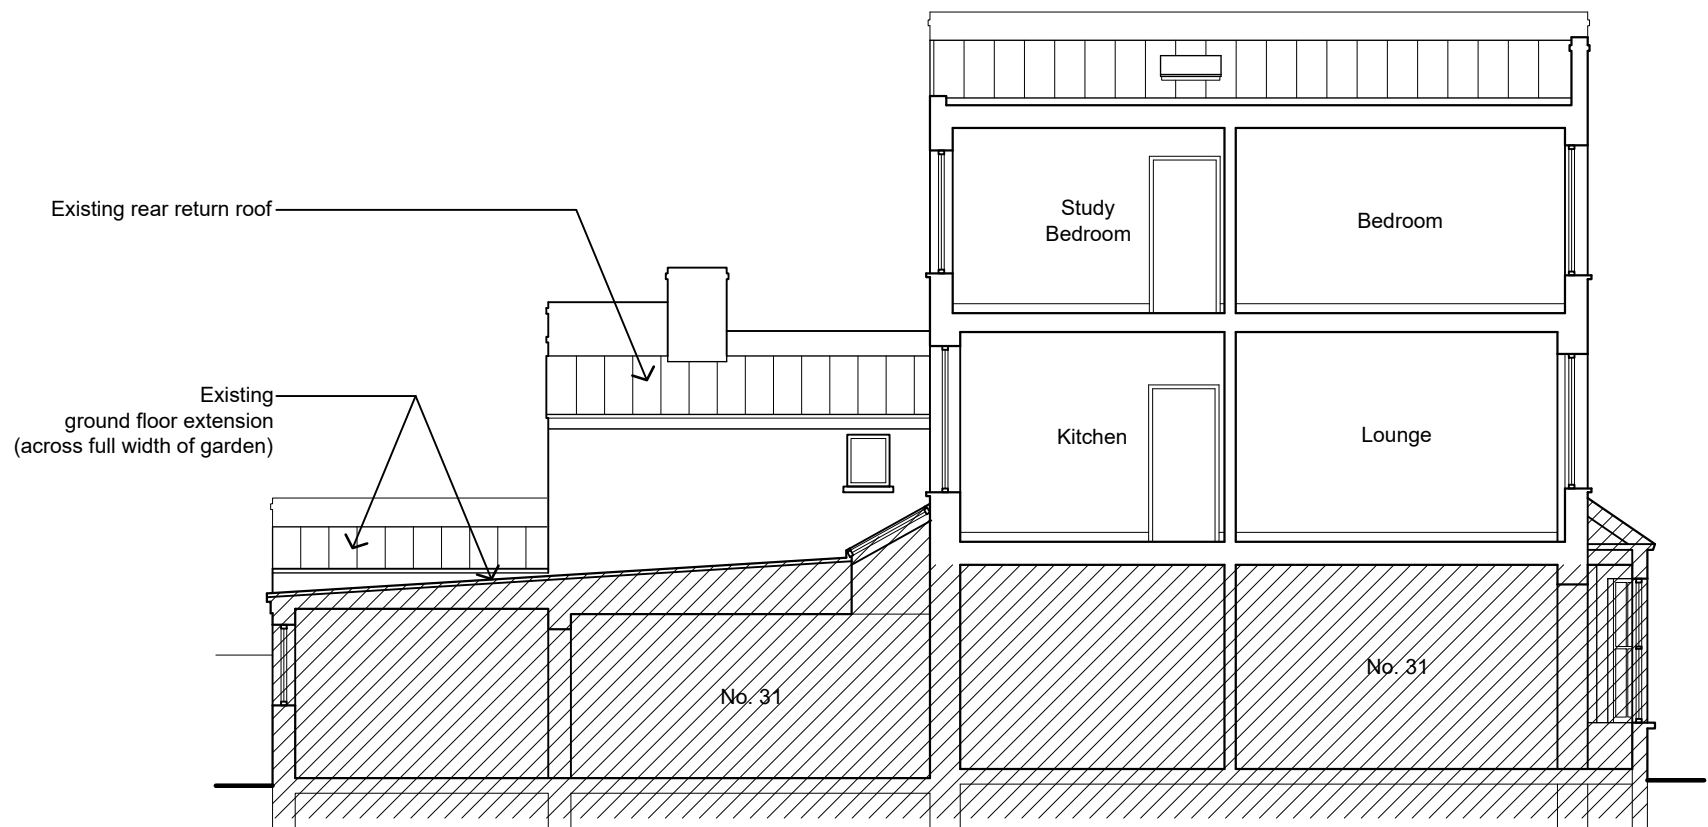

02. Existing West Elevation

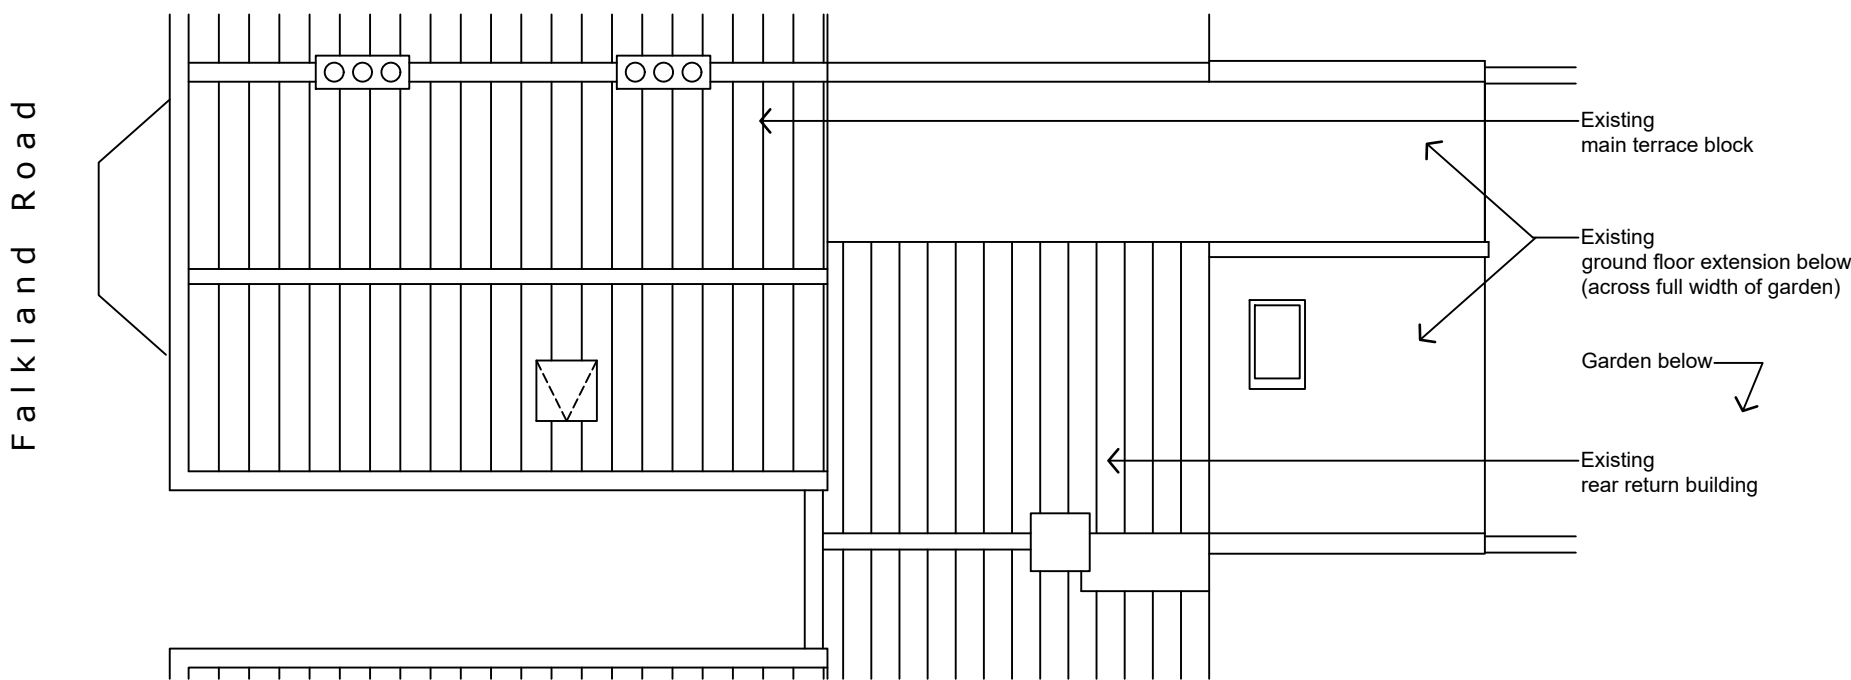

03. Existing Roof Plan

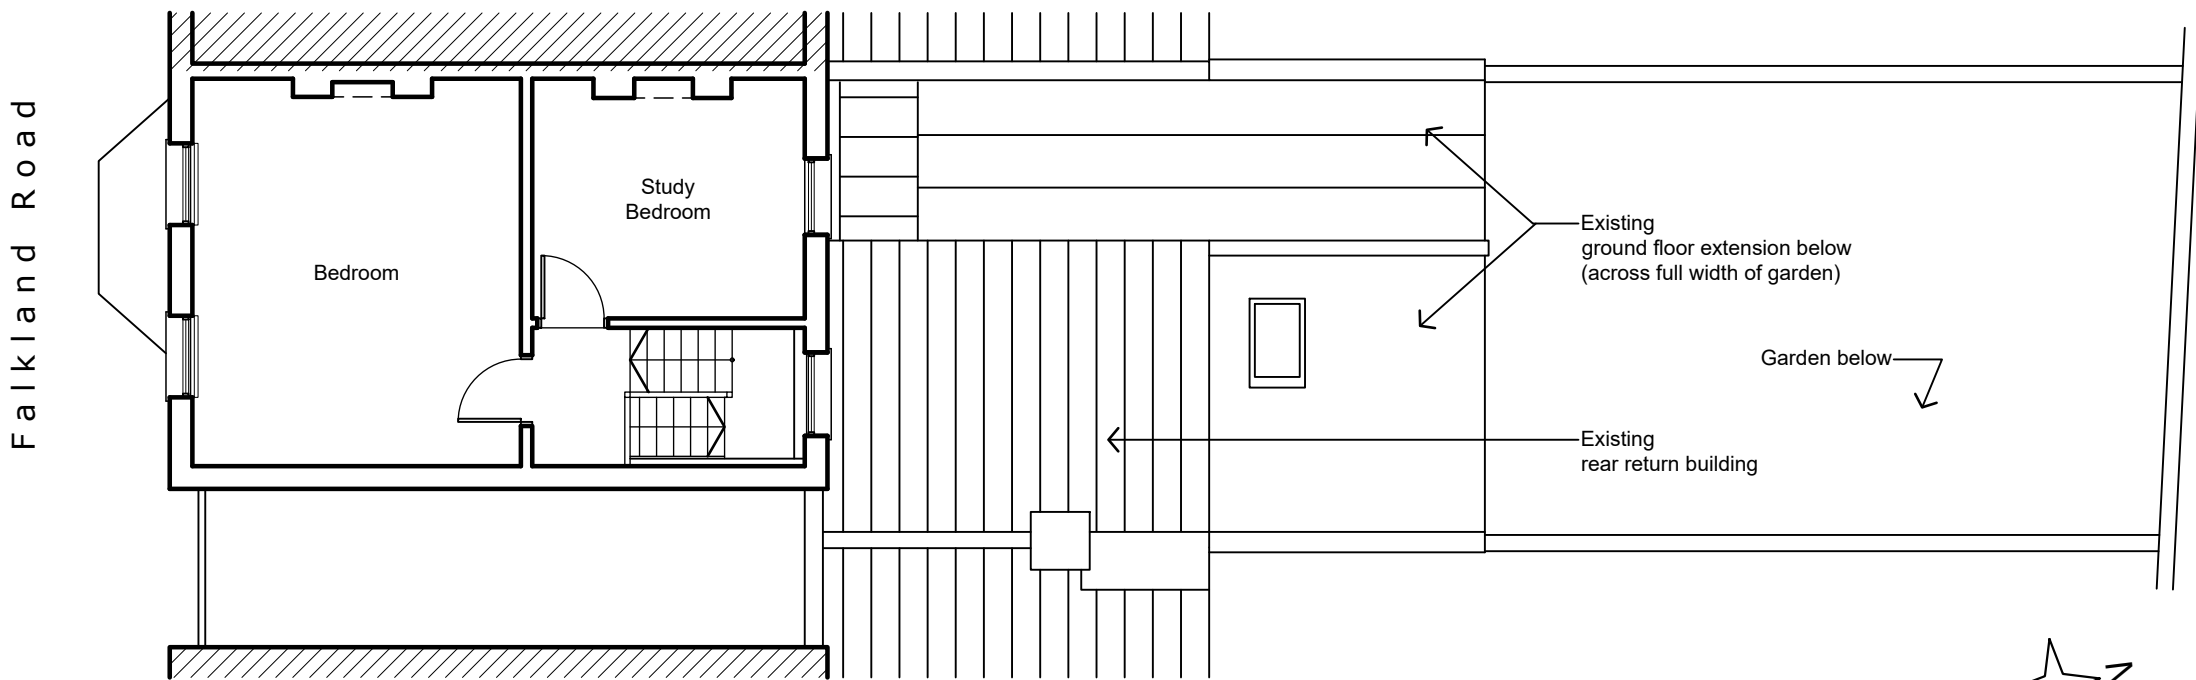

05. Existing Second Floor Plan



04. Location Plan

Rev. 00 22/03/22 Planning Issue

**Galvin Associates
Architects**

18 Murray Mews
London, NW1 9RJ
tel: 020 7482 3701 mob: 07771 936 211
email: galvin.assoc@gmail.com

Project
**Balcony, 31A Falkland Road
London, NW5 2PU.**

Status
PLANNING

Drawing Title
Location Plan, Existing Plans & Elevations

Scale 1:1000, 1:100	Date Mar 2022	Project No. 7103	Drawn by KTG
---------------------------	-------------------------	----------------------------	------------------------

Drawing No. 8103-A-EX-01	Sheet Size: A2
------------------------------------	--------------------------

This drawing is copyright and remains the property of Galvin Associated Ltd. It must not be reproduced in whole or part without the written consent of the author.