






01. Recently Approved North Elevation

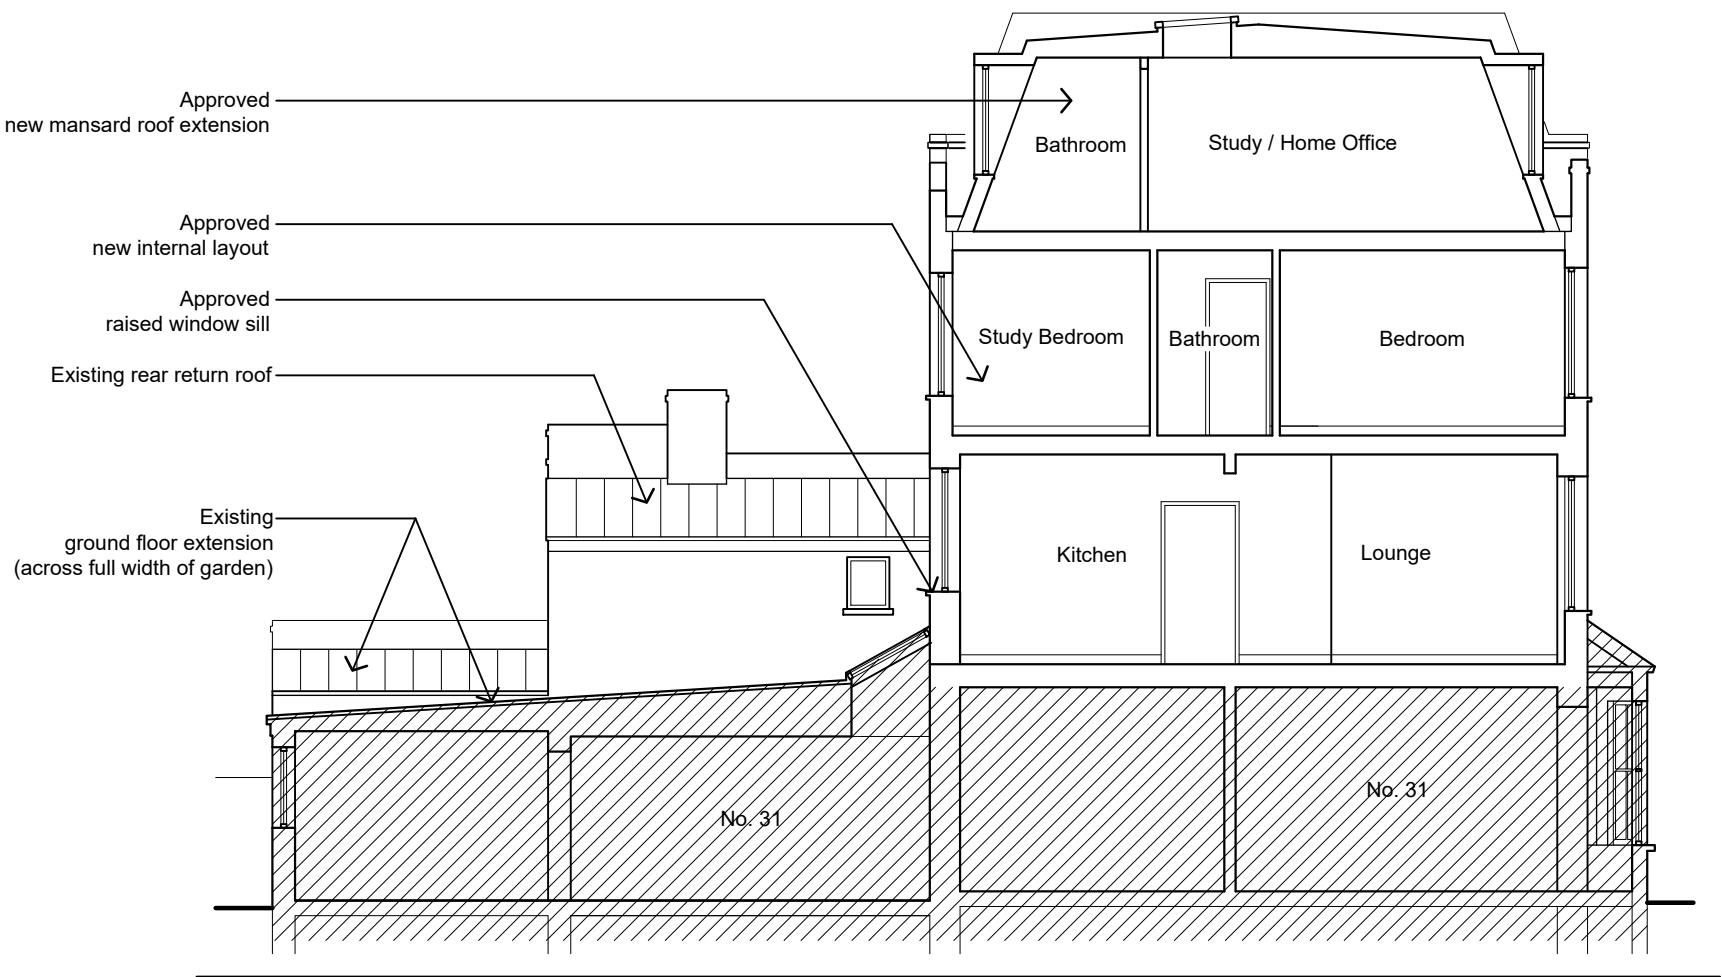


02. Recently Approved West Elevation

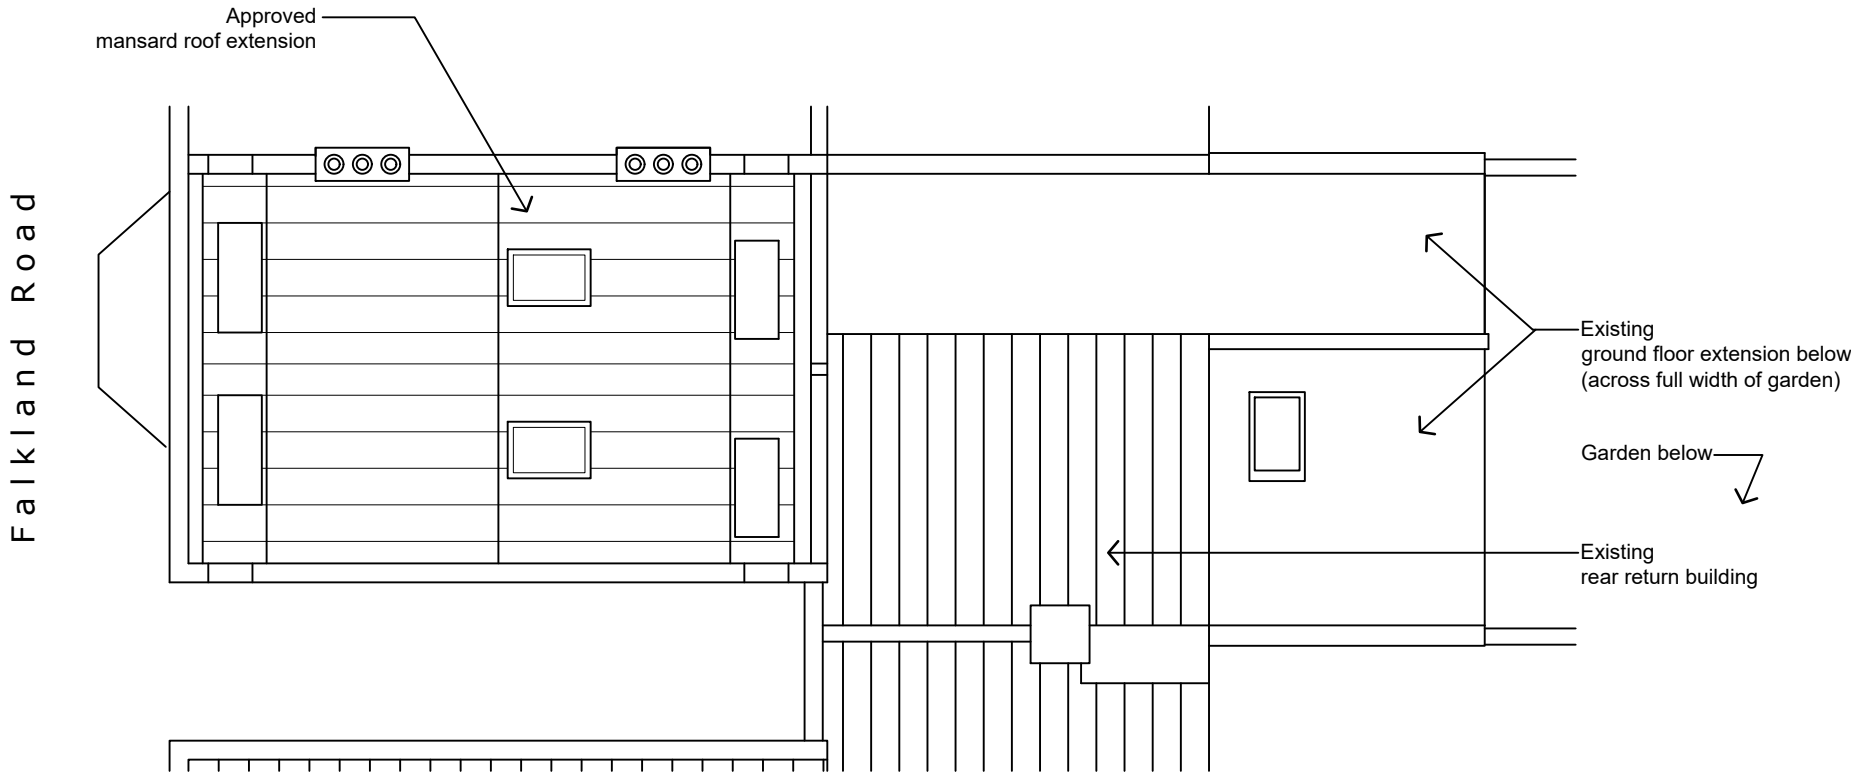

03. Recently Approved Roof Plan

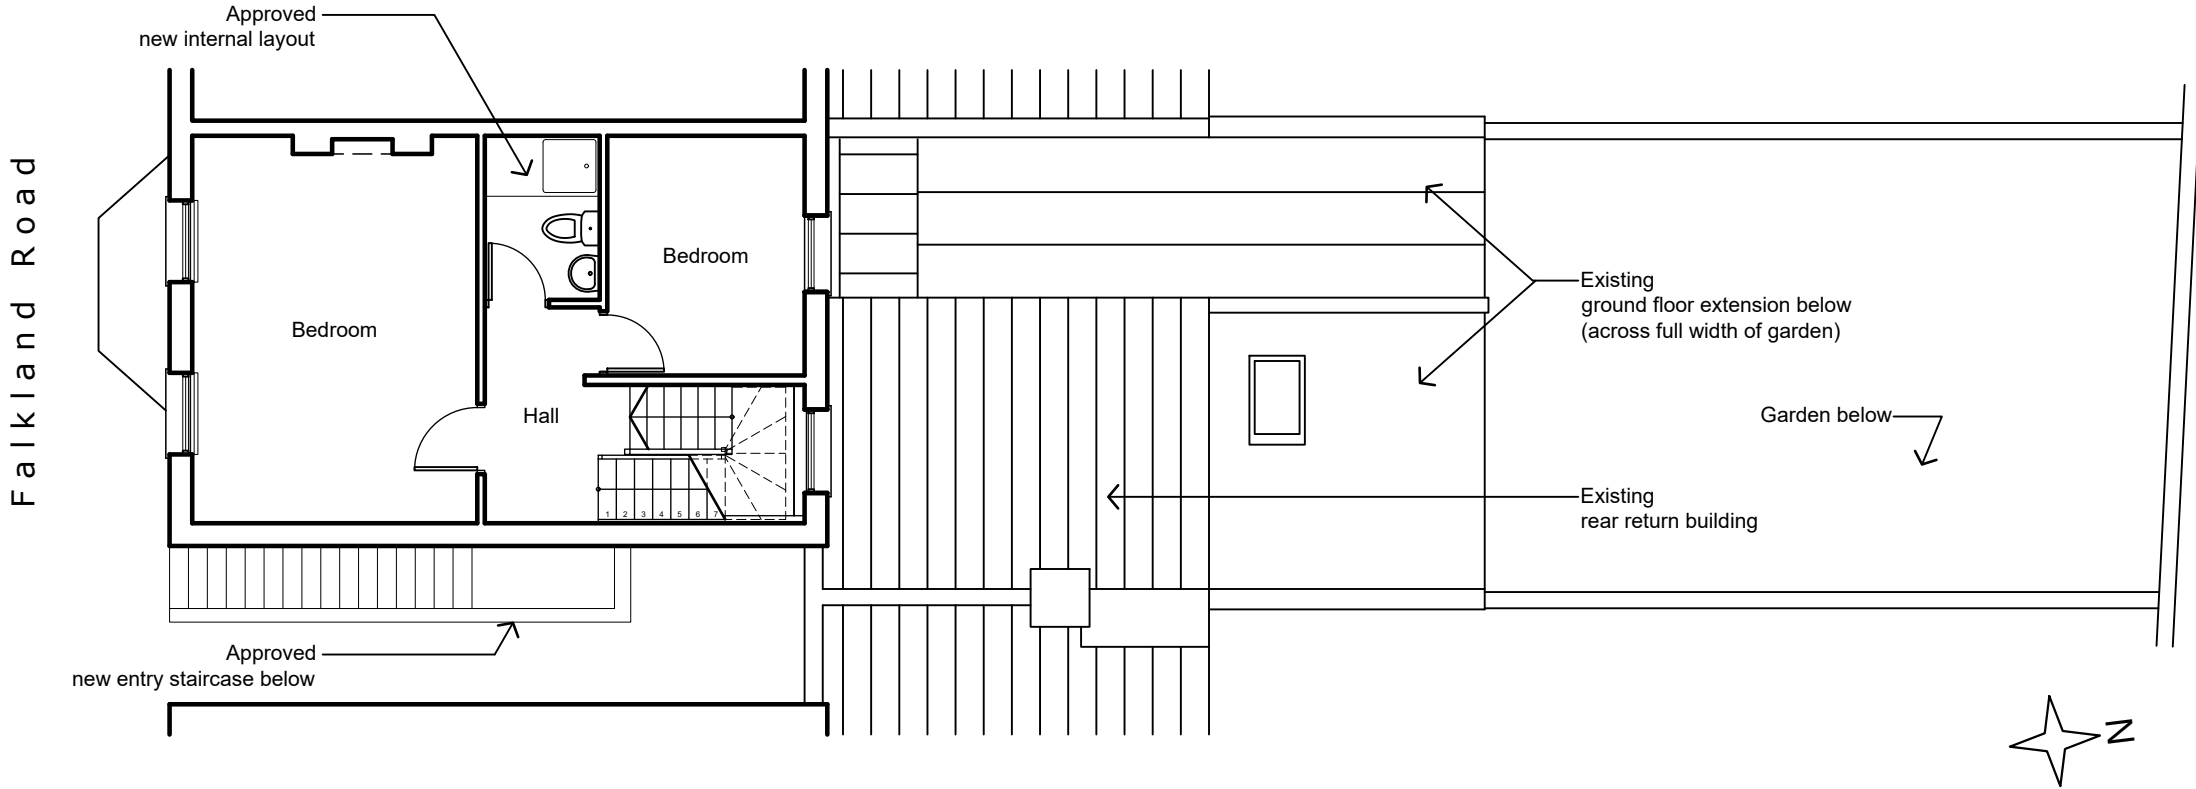

04. Recently Approved Second Floor Plan

 

Rev. 00 22/03/22 Planning Issue

**Galvin Associates  
Architects**

18 Murray Mews  
London, NW1 9RJ  
tel: 020 7482 3701 mob: 07771 936 211  
email: galvin.assocs@gmail.com

Project  
Balcony, 31A Falkland Road  
London, NW5 2PU.

Status  
**PLANNING**

Drawing Title  
Recently Approved Plans & Elevations

Scale 1:1000, 1:100	Date Mar 2022	Project No. 7103	Drawn by KTG
---------------------------	------------------	---------------------	-----------------

Drawing No. <b>8103-A-EP-01</b>	Sheet Size: <b>A2</b>
------------------------------------	--------------------------

This drawing is copyright and remains the property of Galvin Associated Ltd. It must not be reproduced in whole or part without the written consent of the author.