



THIS DRAWING IS COPYRIGHT NO PART OF THIS TO BE COPIED
UNLESS WRITTEN CONSENT IS GIVEN BY THE PRACTICE

DO NOT SCALE FROM THIS DRAWING, ASK FOR DIMENSIONS. ALL
DISCREPANCIES ARE TO BE REPORTED IMMEDIATELY TO THE
PROJECT CO-ORDINATOR


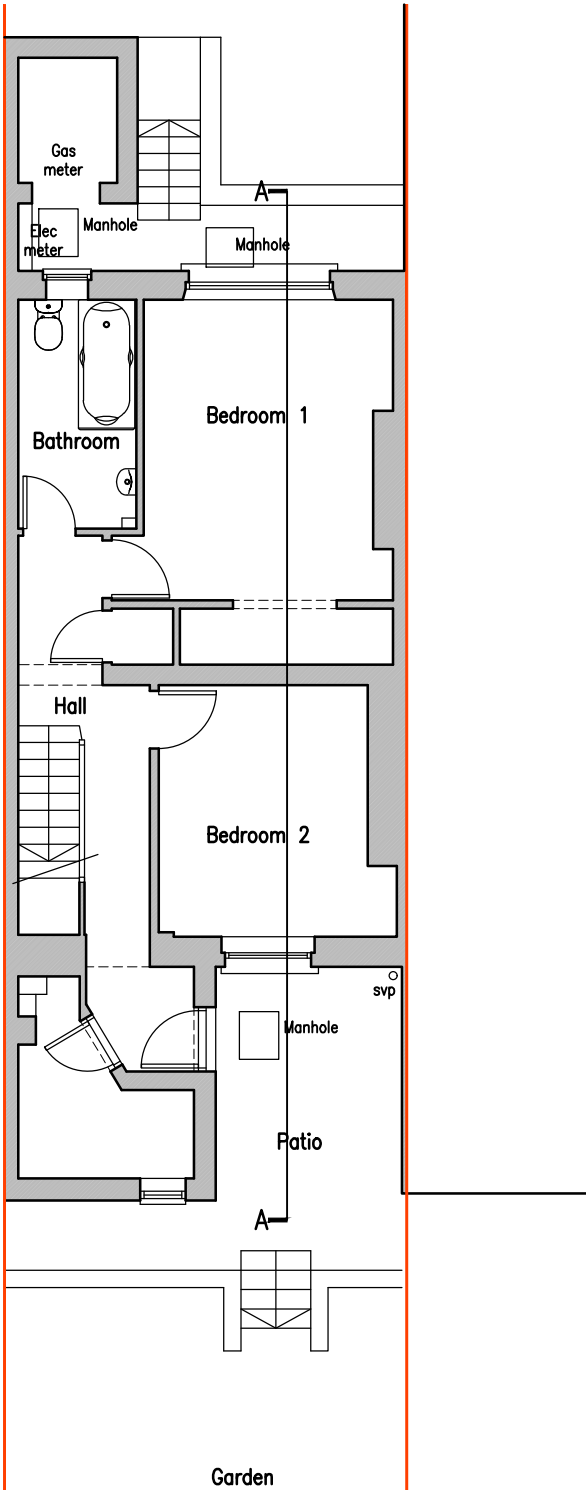


EXISTING LOWER GROUND FLOOR PLAN
Scale 1:100

Revisions

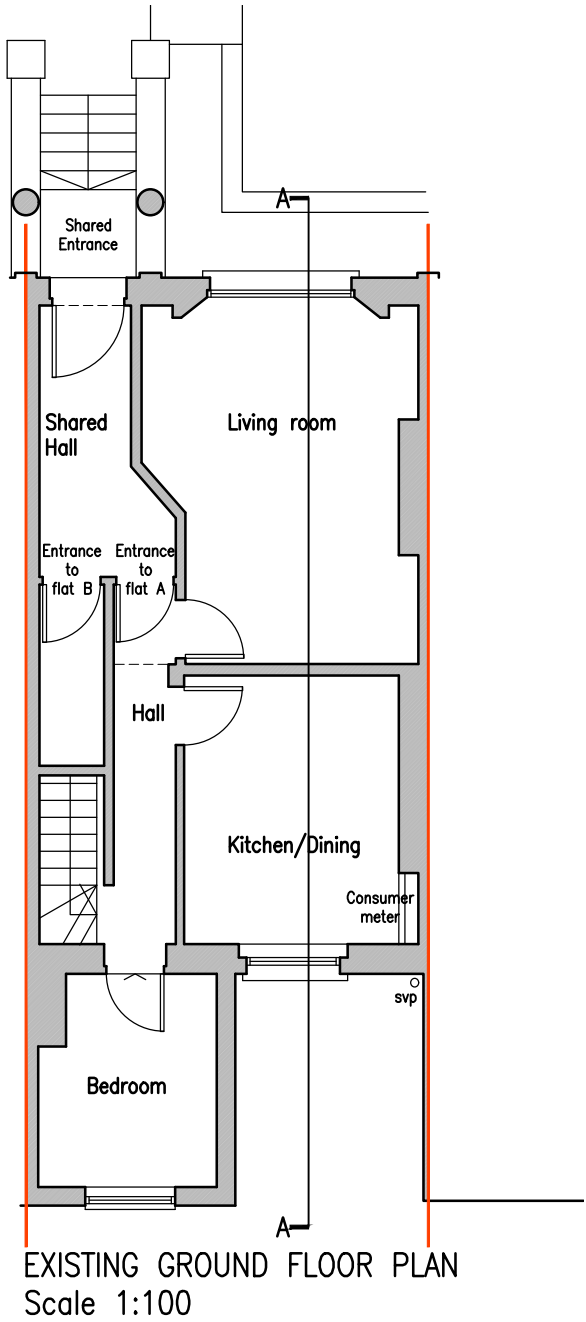

EXISTING GROUND FLOOR PLAN
Scale 1:100

 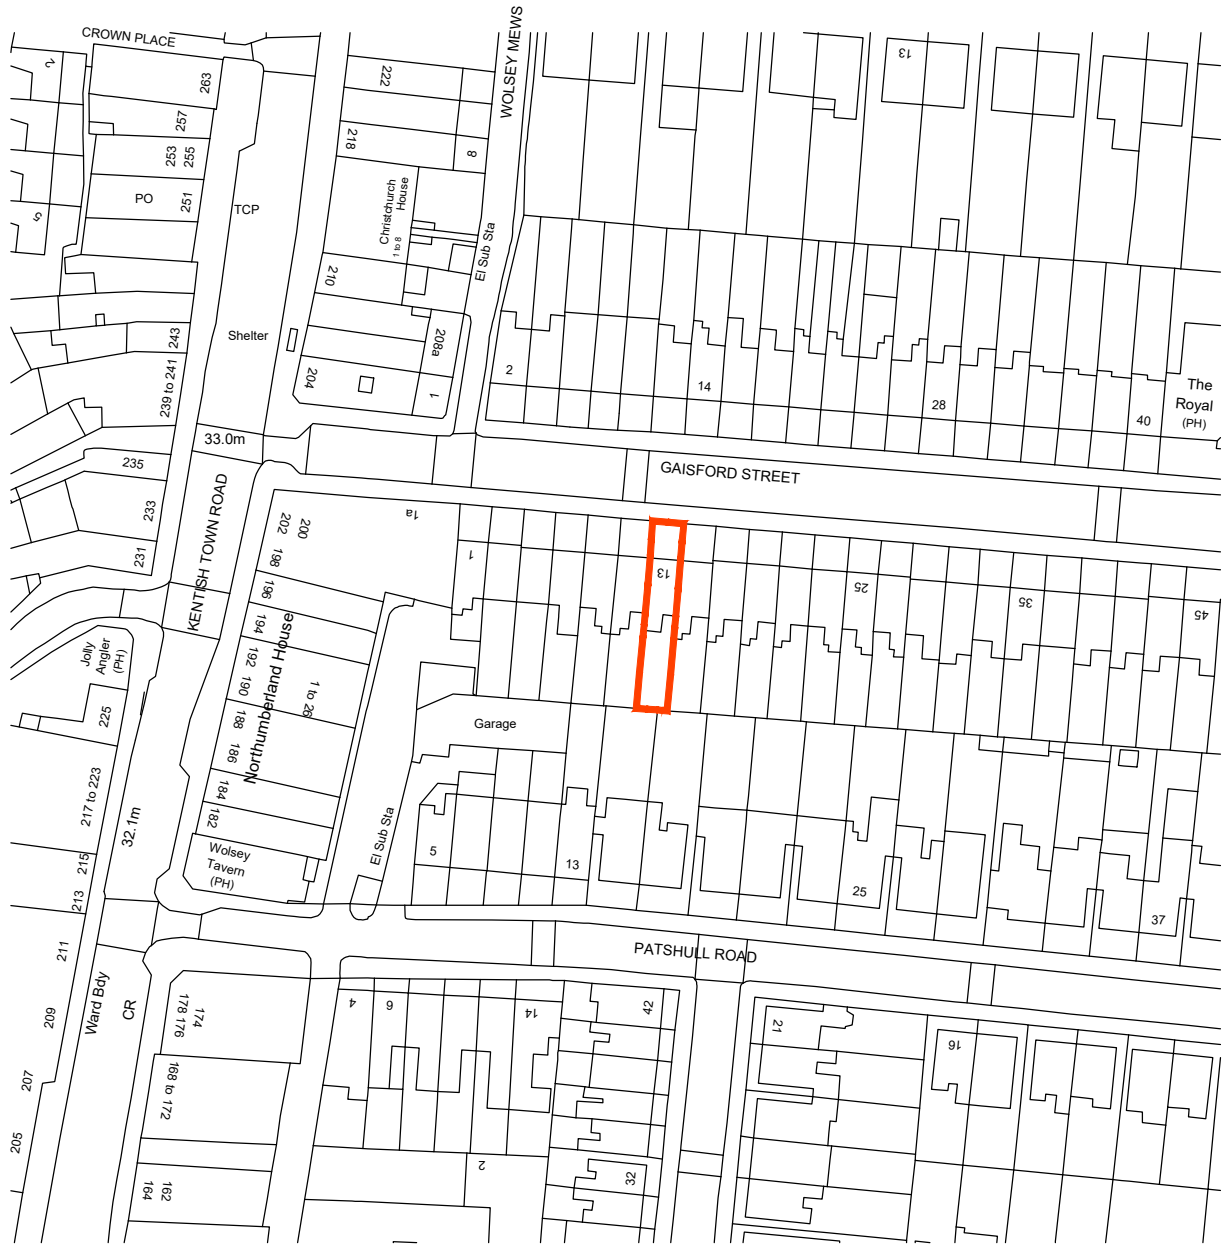

LOCATION PLAN
Scale 1:1250



T Joseph Associates Limited
Chartered Architect

13 Penshurst Green Bromley Kent BR2 9DG
T 07968 714896 E info@tjosephassociates.co.uk W www.tjosephassociates.co.uk

Client:
Ms EREWA

Project:
15A GAISFORD STREET LONDON NW5 2EB
SINGLE STOREY REAR EXTENSION

Title:
EXISTING PLANS AND LOCATION PLAN

Project Ref. 2206	Drawing no: 01	Revision:	Date: MAR 2022
			Scale 1:100/1250@A3