


THIS DRAWING IS COPYRIGHT NO PART OF THIS TO BE COPIED
UNLESS WRITTEN CONSENT IS GIVEN BY THE PRACTICE

DO NOT SCALE FROM THIS DRAWING, ASK FOR DIMENSIONS. ALL
DISCREPANCIES ARE TO BE REPORTED IMMEDIATELY TO THE
PROJECT CO-ORDINATOR



EXISTING REAR ELEVATION
Scale 1:100

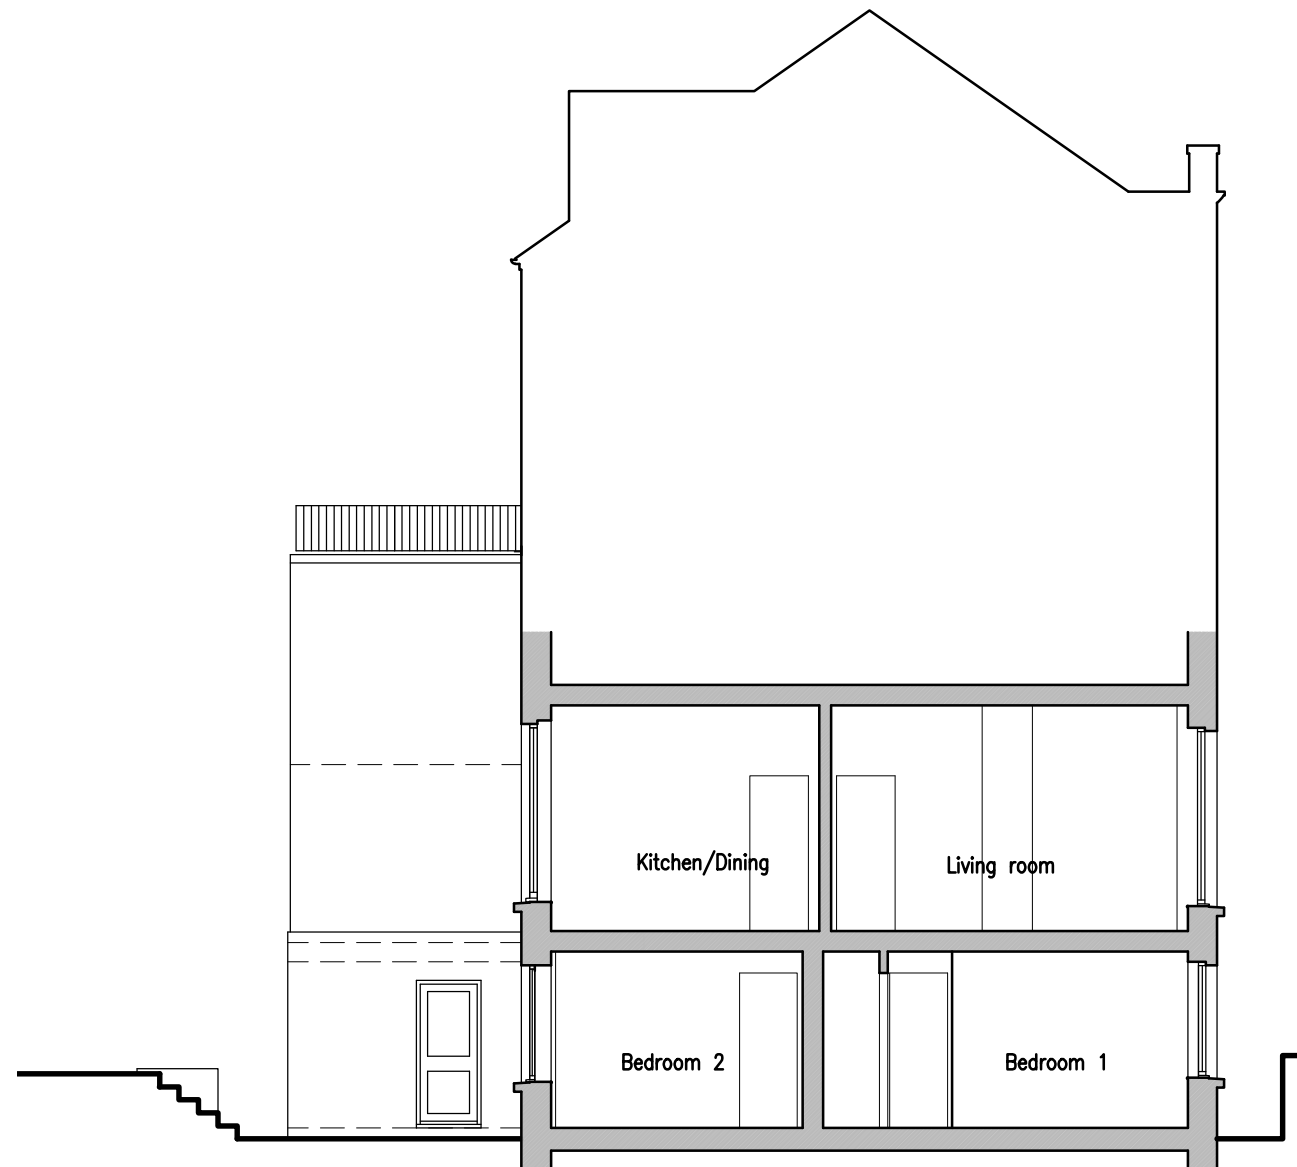

EXISTING SECTION A-A
Scale 1:100

Revisions

T Joseph Associates Limited
Chartered Architect

13 Penshurst Green Bromley Kent BR2 9DG
T 07968 714896 E info@tjosephassociates.co.uk W www.tjosephassociates.co.uk

Client:
Ms EREWA

Project:
15A GAISFORD STREET LONDON NW5 2EB
SINGLE STOREY REAR EXTENSION

Title:
EXISTING REAR ELEVATION AND SECTION A-A

Project Ref.
2206

Drawing no:
02

Revision:

Date:
MAR 2022

Scale
1:100@A3

PLANNING ISSUE