




Existing Ground Floor

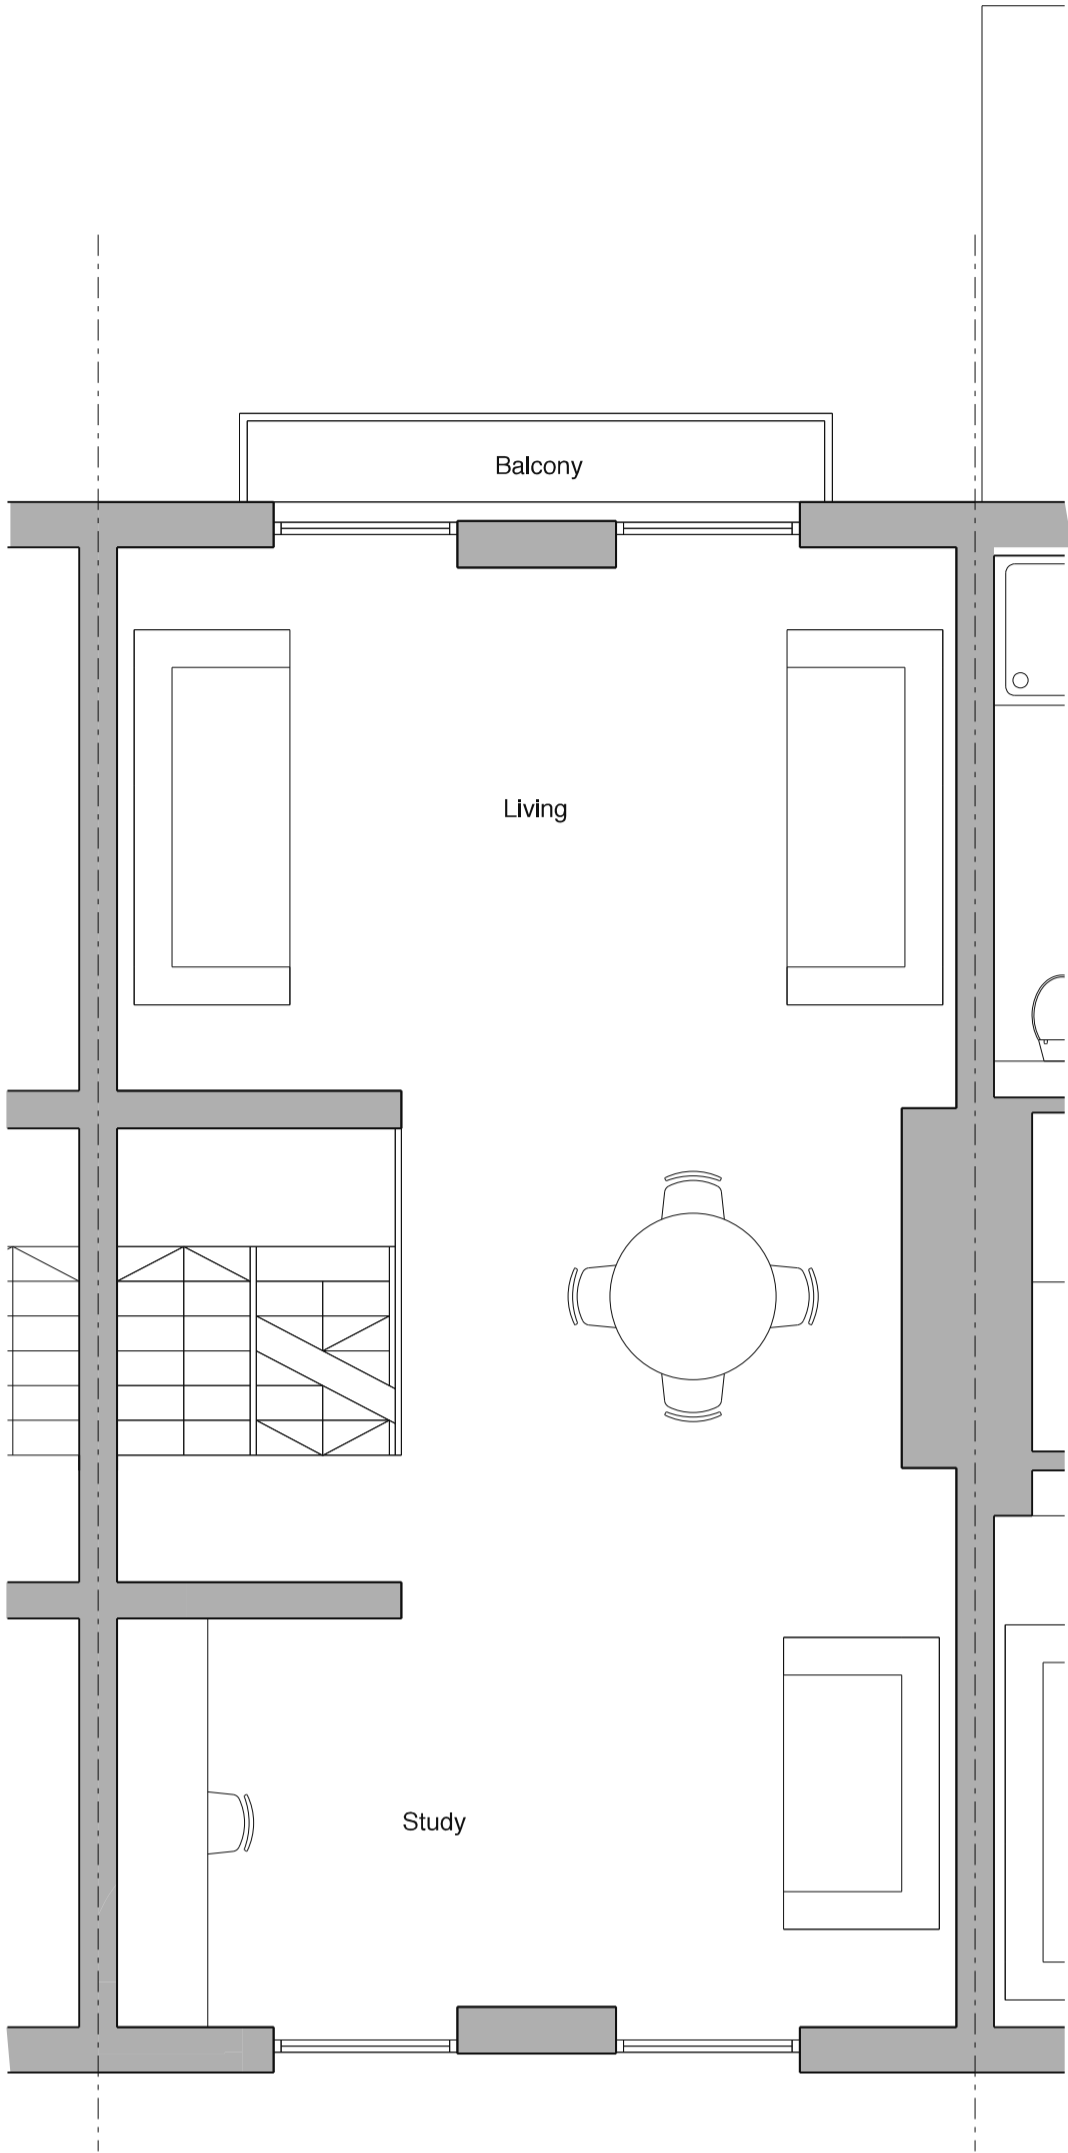


Existing First Floor

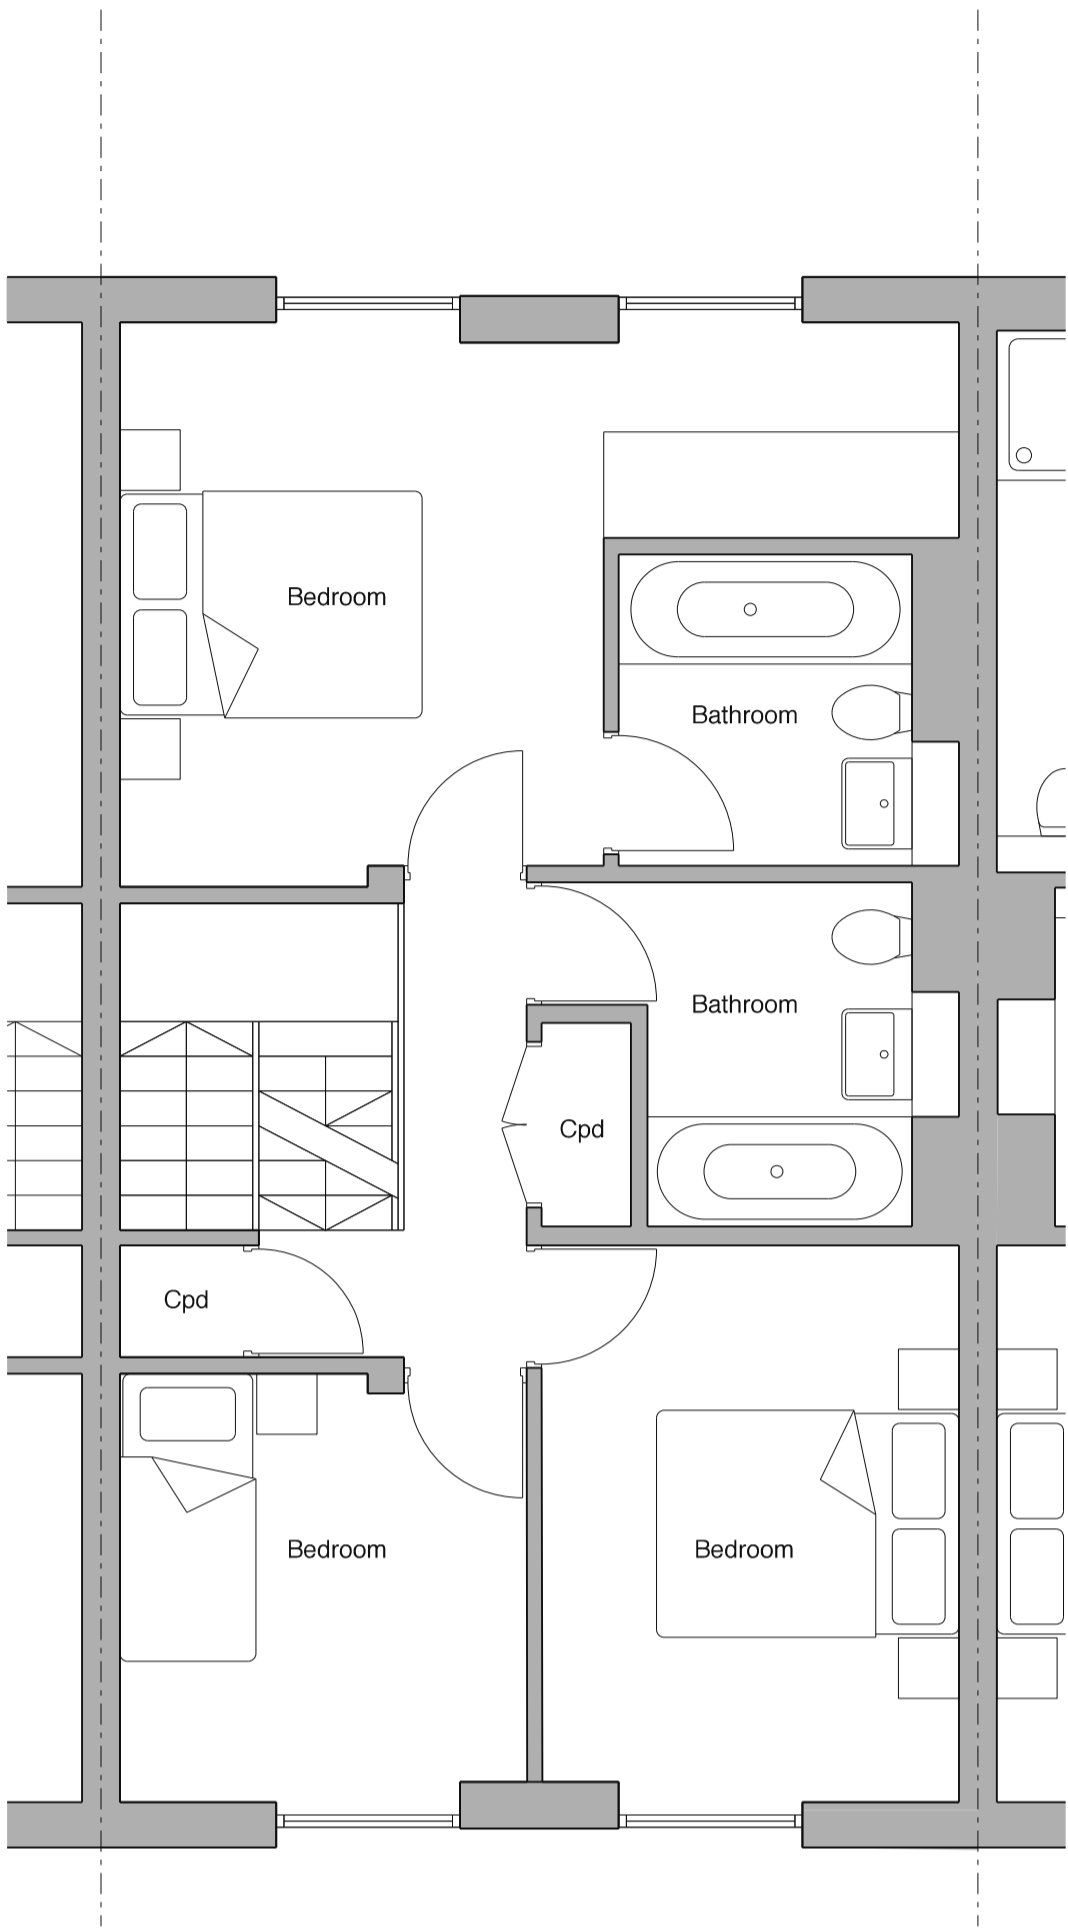


Existing Second Floor

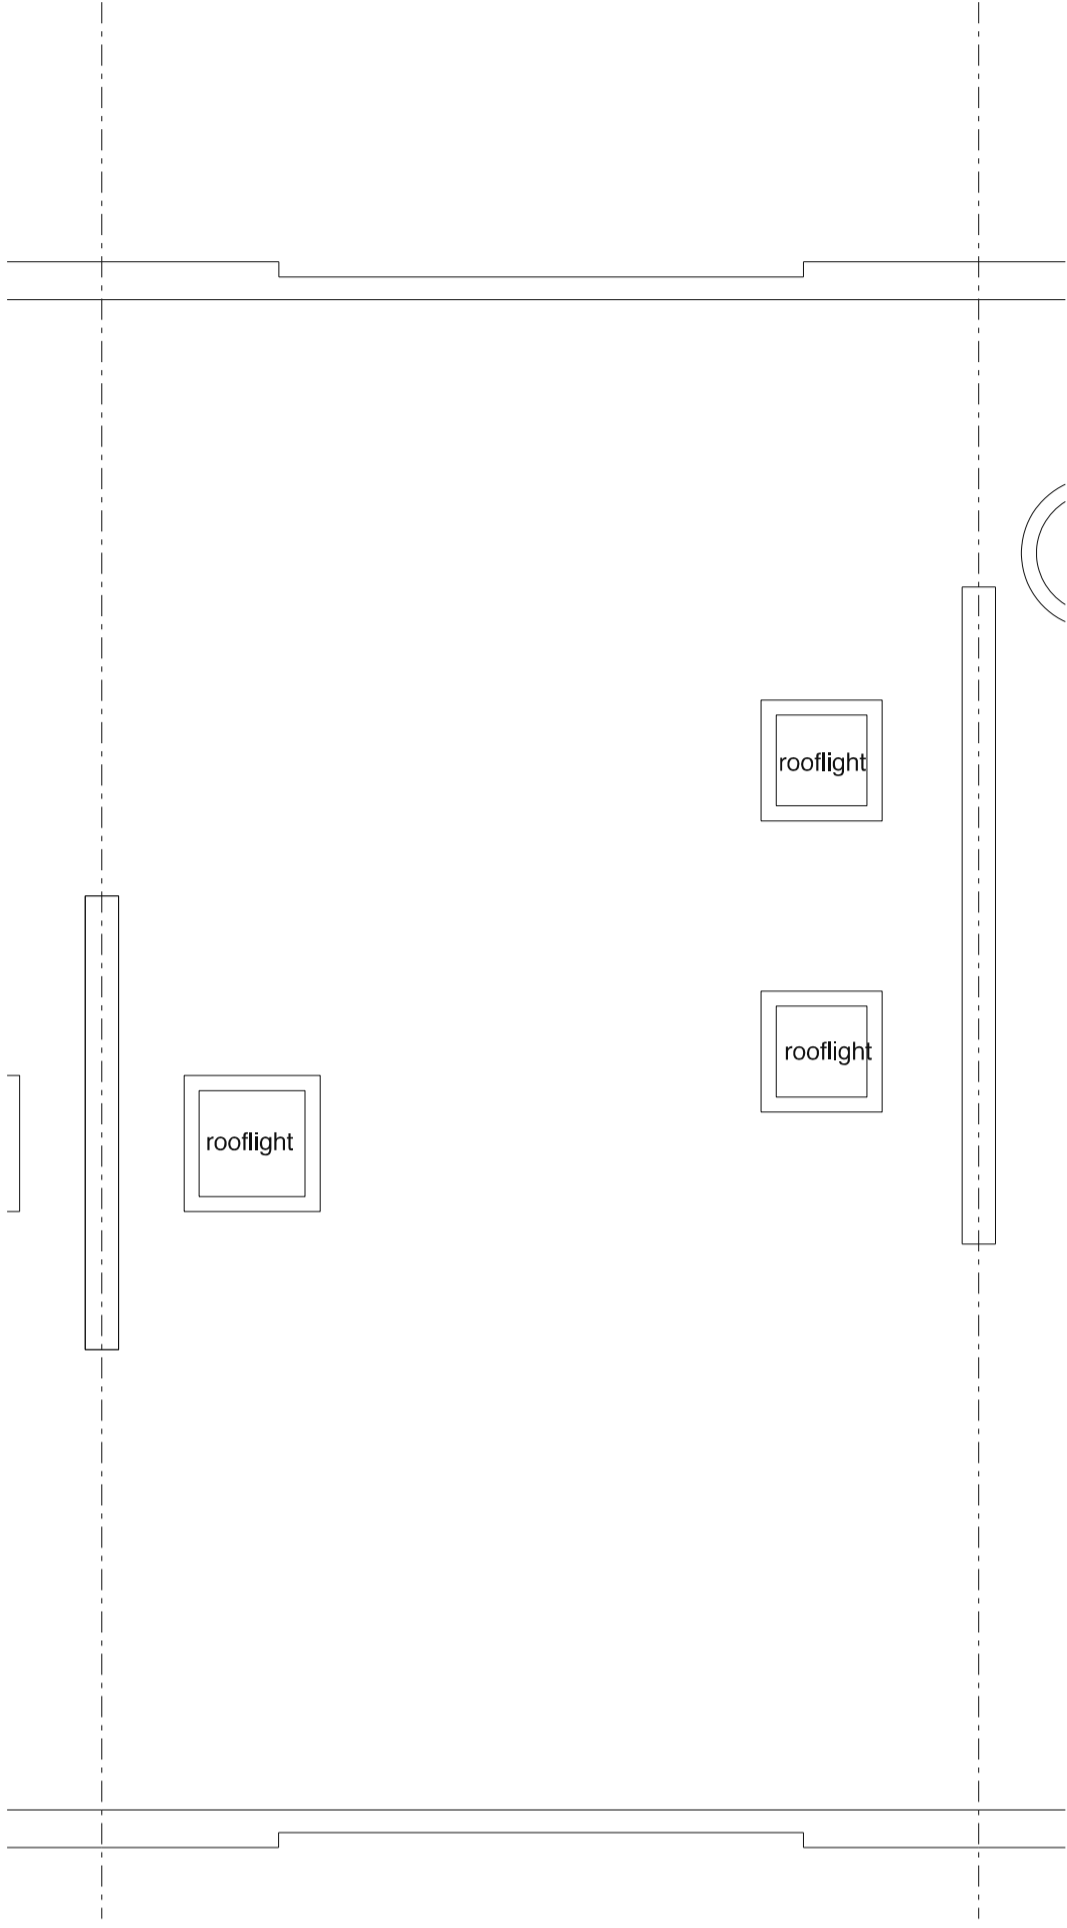

Existing Roof Plan

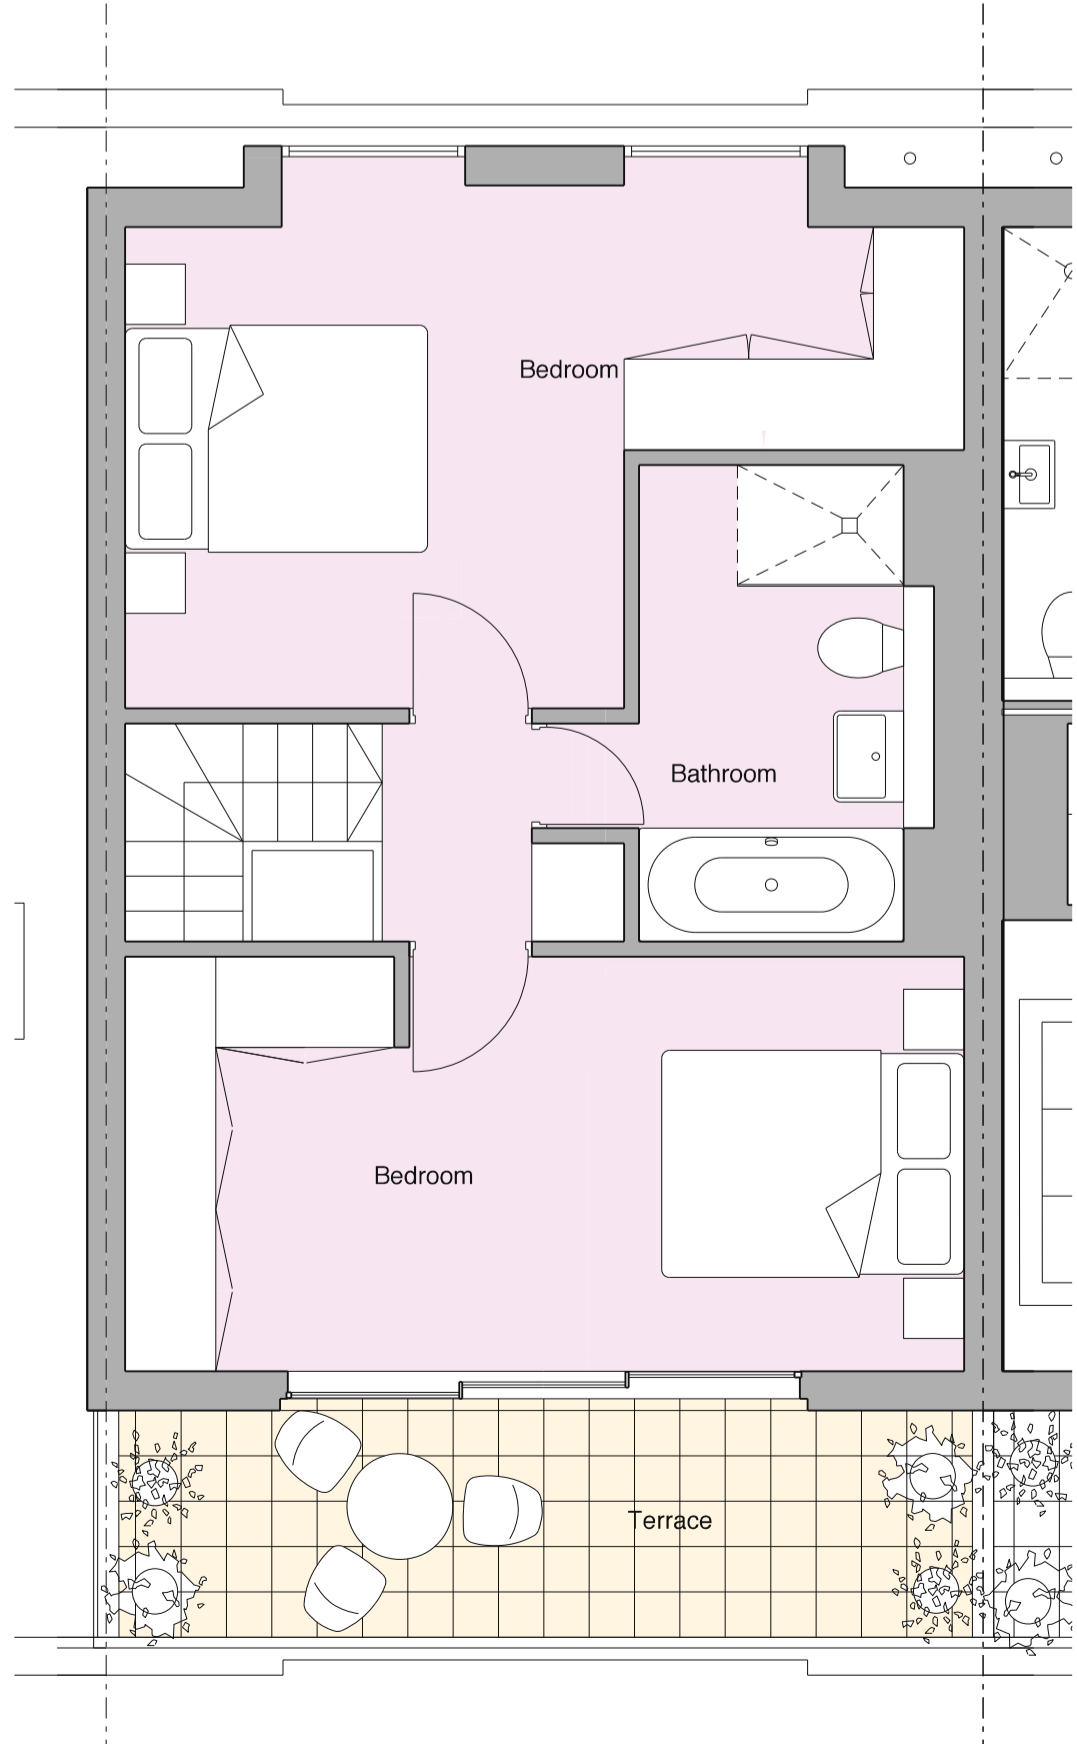

Proposed Third Floor

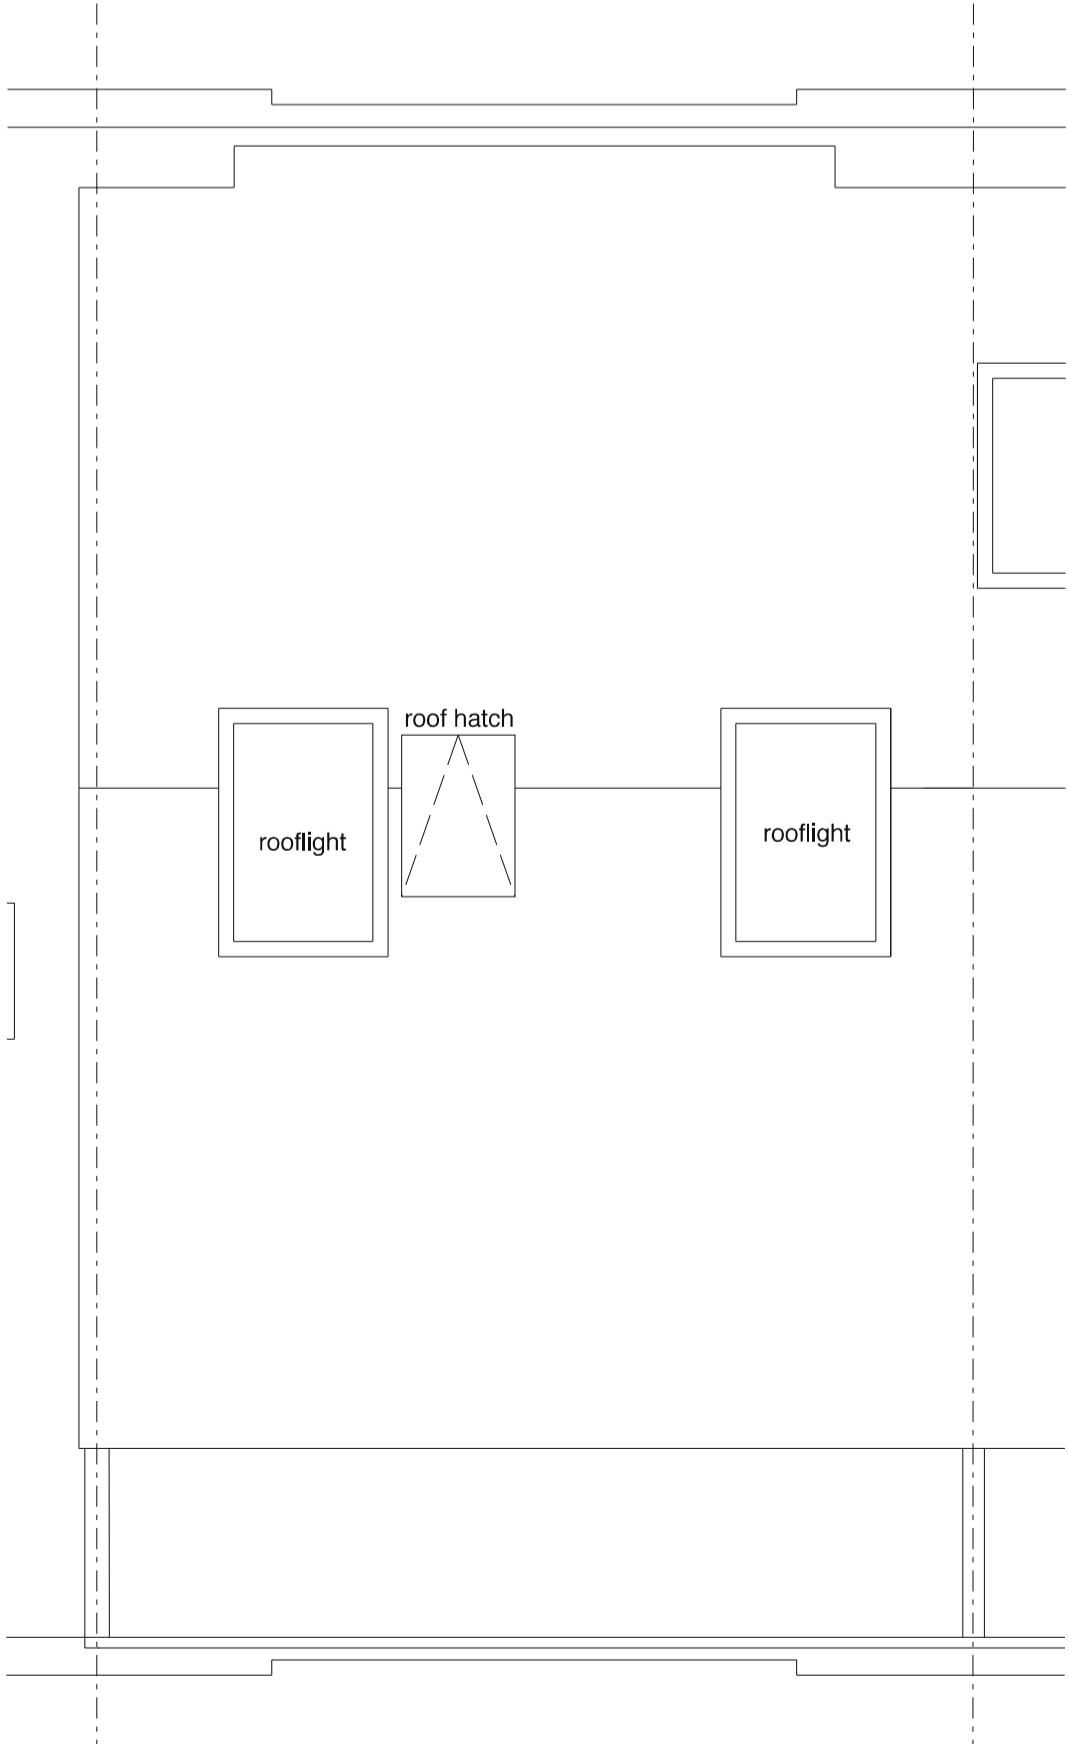

Proposed Roof Plan

Copyright Burd Haward Architects Ltd.
Unless otherwise stated, this drawing is for
information only.
Do not scale from this drawing except for planning
purposes.
All dimensions to be checked on site

Revision	Date	By	Checked
----------	------	----	---------

For
Planning

Existing & Proposed Plans
10 Elliott Square, NW3

2115_10_P02

Scale: 1:50 at A1
1:100 at A3
Date: 10.02.22
Drawn: MB

BHA
BURD HAWARD ARCHITECTS LTD
24 Wolsey Mews
London NW5 2DX
T +44 20 7267 9815
E studio@burdhaward.com



0 5m