


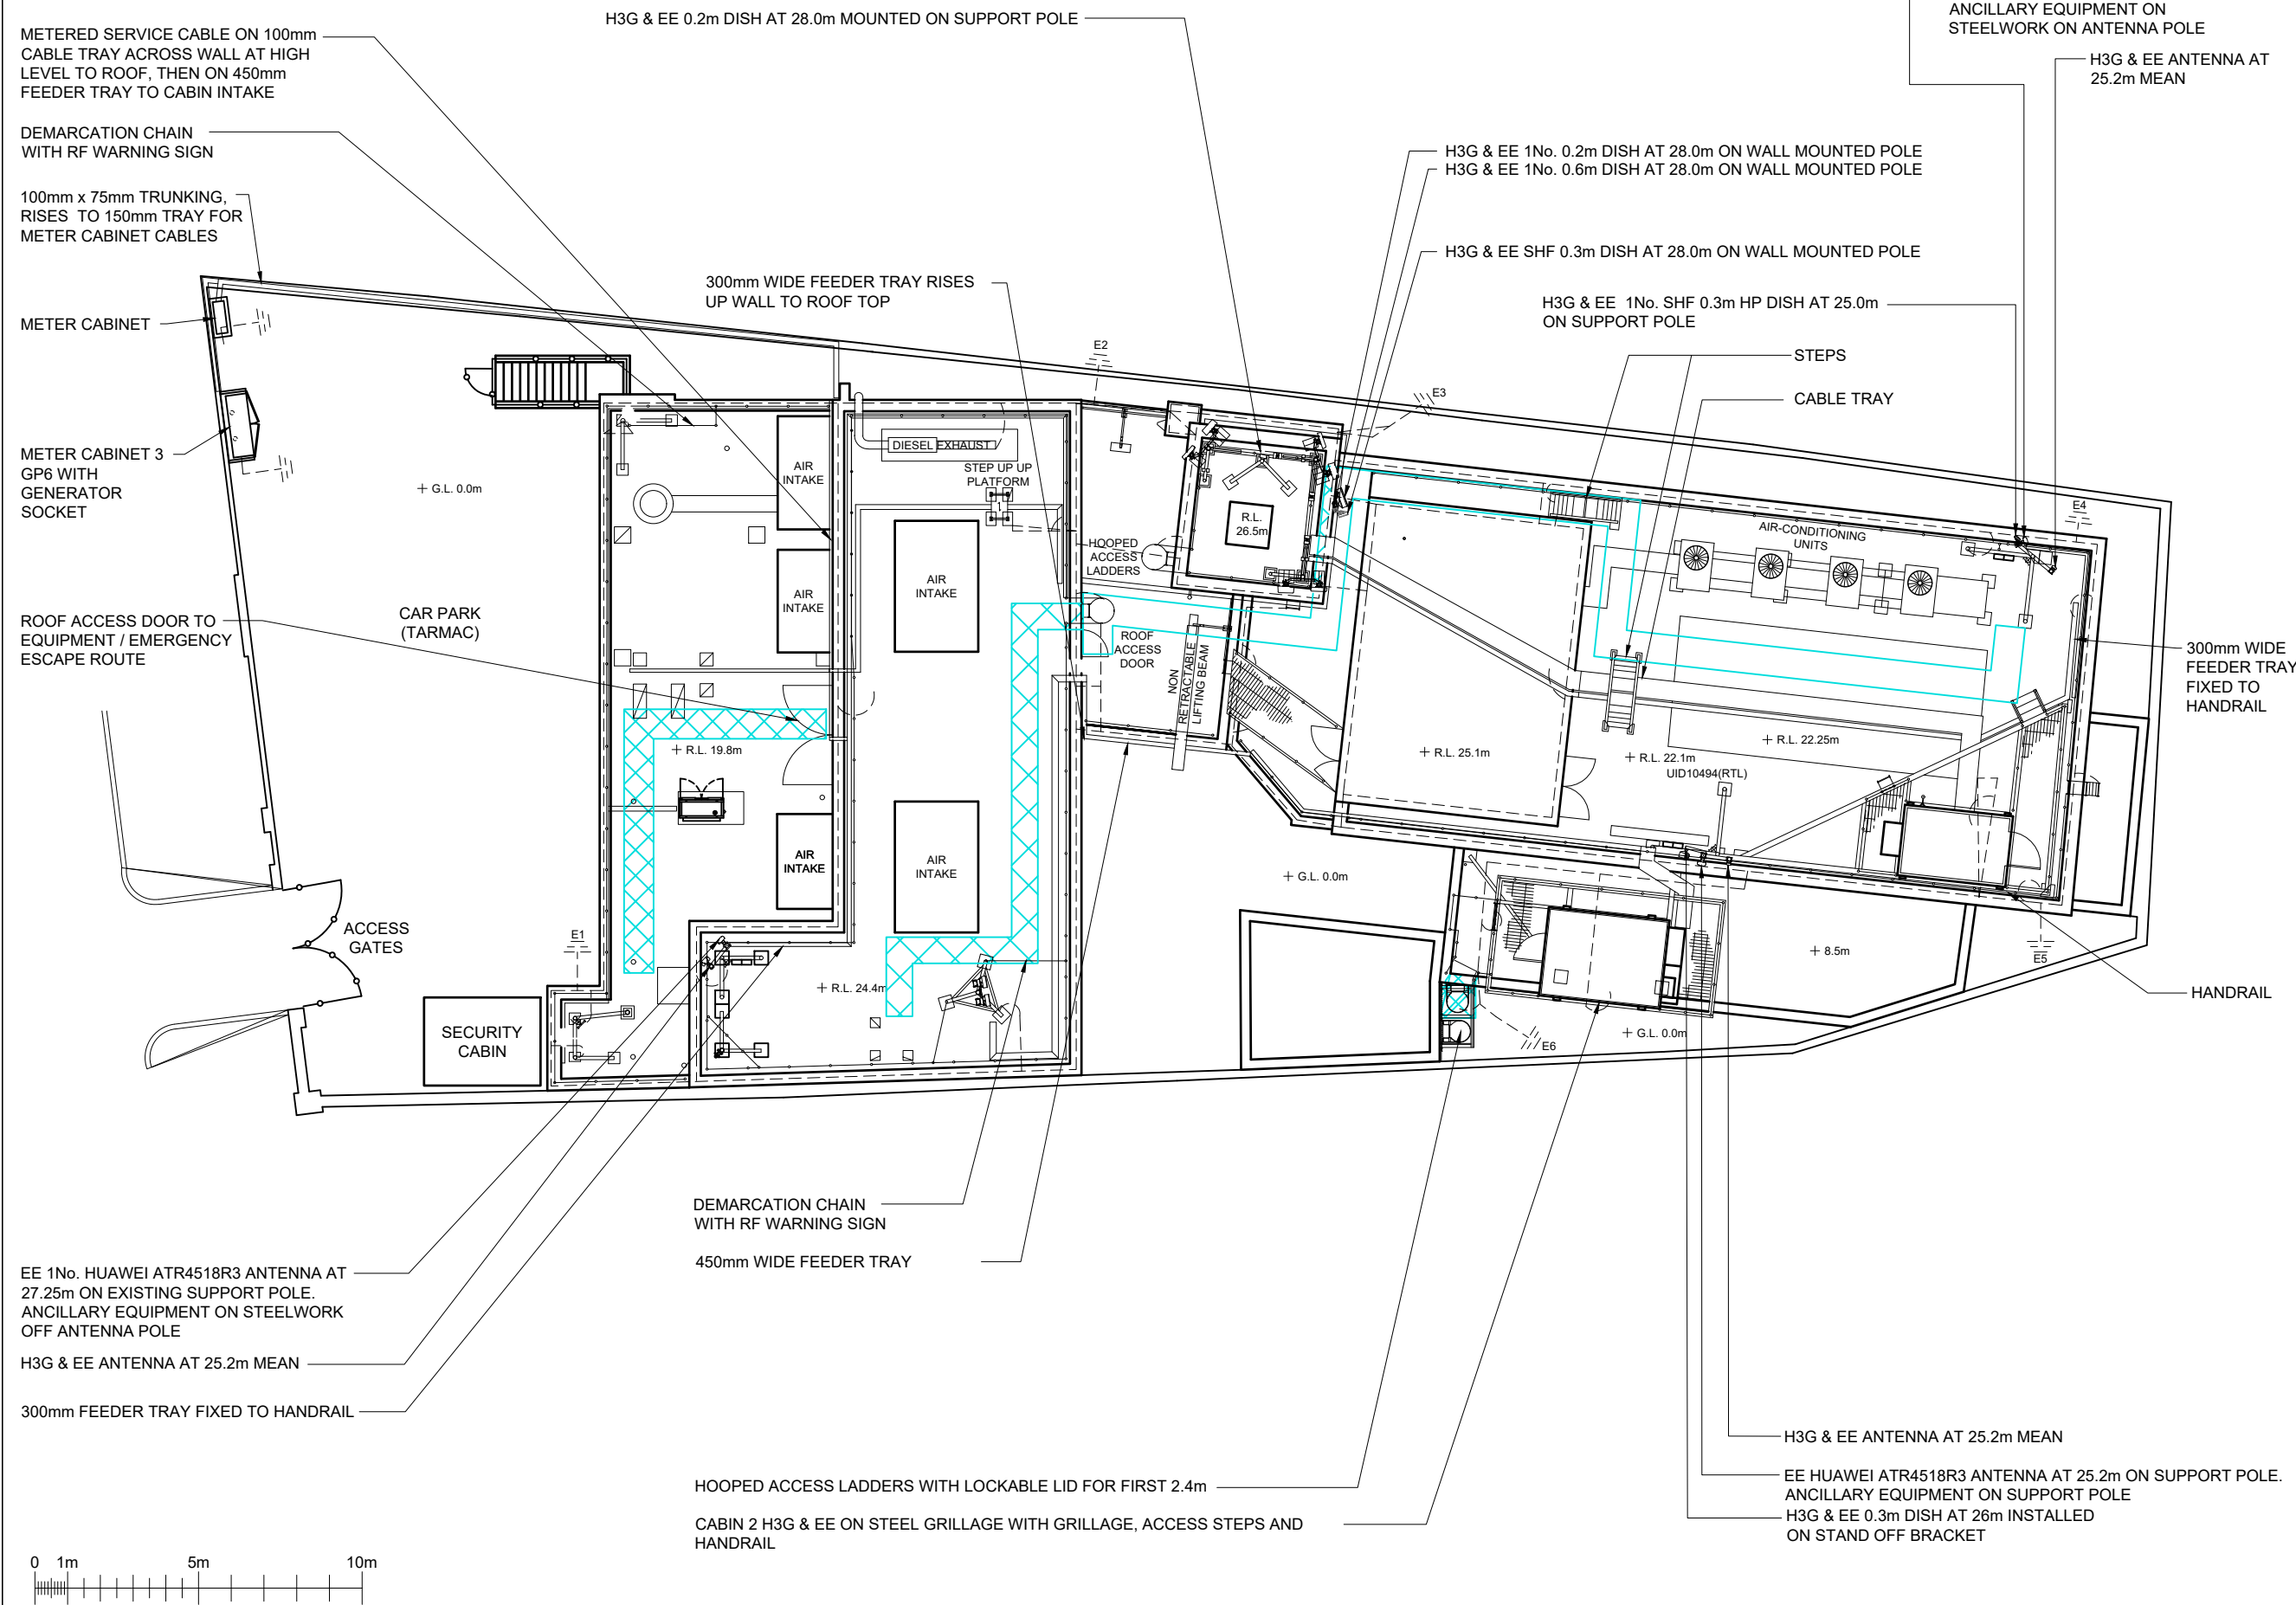

NOTES



OSW No.	221716
CAPEX No.	221785
CELL No.	CMN014
PROJ No	
PROJ No	
PROJ No	
PROJ No	
PROJ No/221785/221716	
A PLANNING	20.01.22 DAL DAL
ISS	REVISION DATE DRN APP



SITE No 168856
 MAIDA VALE TE
 MAIDA VALE
 CAMDEN
 GREATER LONDON 3
 W9 1QD

NGR TQ 25720 83380

OS GRID
 TITLE
 SITE PLAN
 EXISTING

SCALE 1:200

DRAWN	IM	19/08/11
APPROVED	DAL	23/09/21

DRG No. Sheet 1 of 1 Rev
 168856-06-000-MD038 38

NOTES

1100 HIGH SAFETY RAILS TO ROOF EDGE

EE 1No. HUAWEI ATR4518R3 ANTENNA AT 27.25m ON SUPPORT POLE. ANCILLARY EQUIPMENT ON STEELWORK ON POLE

H3G & EE ANTENNA AT 26.8m MEAN (BEHIND)

HOOPED CAT LADDERS
 1100mm HIGH SAFETY HANDRAIL TO FULL ROOF EDGE

STEP-OVERS C/W LOCAL SAFETY RAILS
 H3G & EE 0.3m DISH AT 26m ON STAND OFF BRACKET (BEHIND)

EE 1No. HUAWEI ATR4518R3 ANTENNA AT 25.2m ON SUPPORT POLE. ANCILLARY EQUIPMENT ON SUPPORT POLE

H3G & EE ANTENNA AT 25.2m MEAN

ACCESS DOOR TO LOWER ROOF LEVEL

1100mm HIGH SAFETY HANDRAIL TO FULL ROOF EDGE

1100 HIGH FREE-STANDING HANDRAILS BY SAFESITE

H3G & EE 1No. SHF 0.3m HP DISH AT 25.2m MEAN ON SUPPORT POLE

H3G & EE ANTENNA AT 25.2m MEAN

EE 1No. HUAWEI ATR4518R4 ANTENNA AT 25.2m ON SUPPORT POLE. ANCILLARY EQUIPMENT ON STEELWORK ON ANTENNA



OSW No.	221716
CAPEX No.	221785
CELL No.	CMN014
PROJ No	
PROJ No	
PROJ No	
PROJ No	
PROJ No 221785/221716	
A PLANNING	20.01.23 DALDAL
ISS	REVISION DATE DRN APP



CELLNEX UK
 R+, 4TH FLOOR, 2 BLAGRAVE STREET, READING, RG1 1AZ
 Tel. 020 4526 8553

SITE No 168856
 MAIDA VALE TE
 MAIDA VALE
 CAMDEN
 GREATER LONDON 3
 W9 1QD

NGR TQ 25720 83380

OS GRID

TITLE
 ELEVATION - EAST
 EXISTING


SCALE 1:200

DRAWN IM 19/08/11

APPROVED DAL 23/09/21

DRG No. Sheet 1 of 1 Rev

168856-06-002-MD038 38

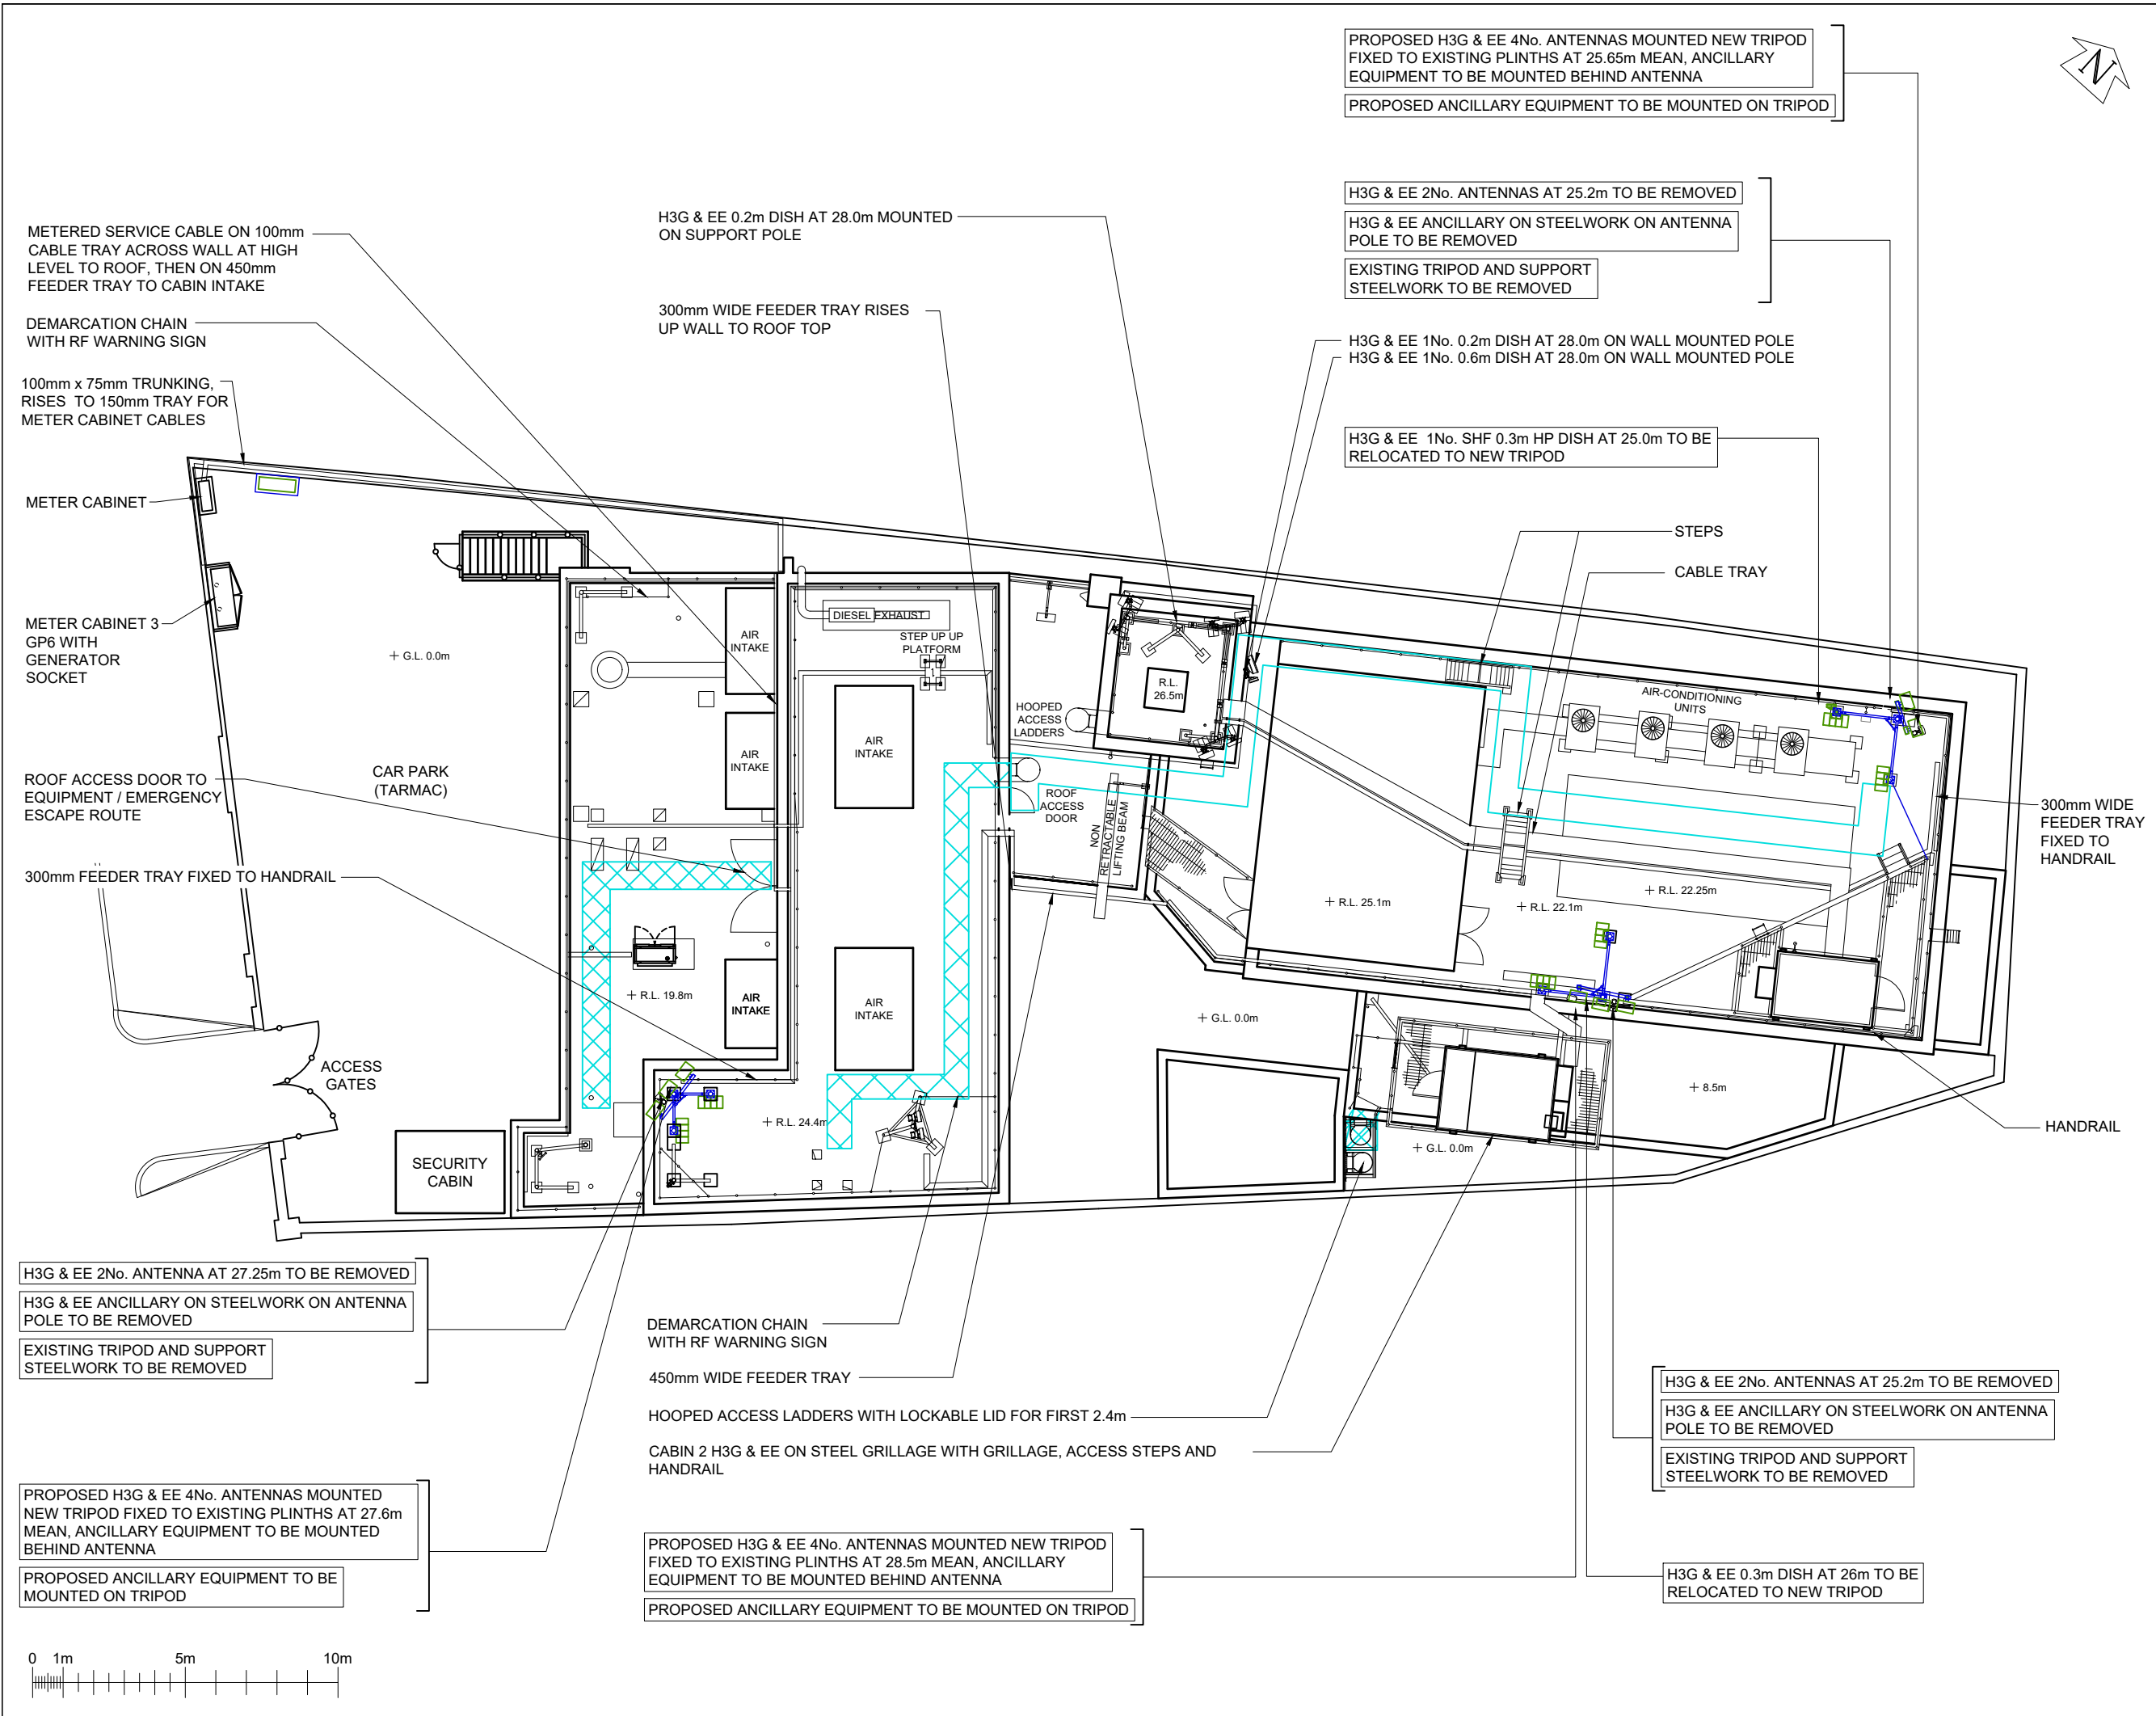

©2020 Cellnex
 All rights reserved. No part of this publication may be reproduced, stored in a retrieval system or transmitted in any form or by any means (Electronic, Mechanical, Photocopying, Recording or otherwise), without the prior written consent of the Company.

NOTES
UNDERGROUND SERVICES
 UNDERGROUND SERVICES ARE INDICATIVE ONLY. POSITIONS SHOULD BE CONFIRMED ON SITE PRIOR TO ANY DEVELOPMENT

DRAINAGE	_____
DUCTS	_____
FEEDERS	_____
FENCE PLAN	_____
GAS	_____
LIGHTNING PROTECTION - EARTHING	_____
POWER	_____
SERVICES UNKNOWN	_____
TELECOMS	_____
WATER	_____

ACCESS ARRANGEMENTS
 KEYS:-

ARQVA GATE KEY	⬠
B KEY	⬠
C KEY	⬠
LEGGI KEY	⬠

SURVEY REQUIRED TO CONFIRM ACCESS KEYS FOR REMAINING ROOMS AND SITE ENTRANCE

PROJECT No.	221785				
CELL No.	CMN014				
PROJ No					
PROJ No					
PROJ No					
PROJ No					
PROJ No					
PROJ No					
PROJ No					
A	PROJ No	221785/221716	20.01.23	DAL	DAL
ISS	REVISION	DATE	DRN	APP	

cellnex
driving telecom connectivity

CELLNEX UK
 R+, 4TH FLOOR, 2 BLA GRAVE STREET, READING, RG1 1AZ
 Tel. 020 4526 8553


SITE No **168856**
MAIDA VALE TE
MAIDA VALE
CAMDEN
GREATER LONDON 3
W9 1QD

NGR **TQ 25720 83380**
 OS GRID
 TITLE
PLANNING APPLICATION
SITE PLAN

SCALE **1:200**
 DRAWN **IM** 19/08/11
 APPROVED **DAL** 23/09/21
 DRG No. **168856-06-103-MD038** Sheet 1 of 1 Rev **38**



NOTES

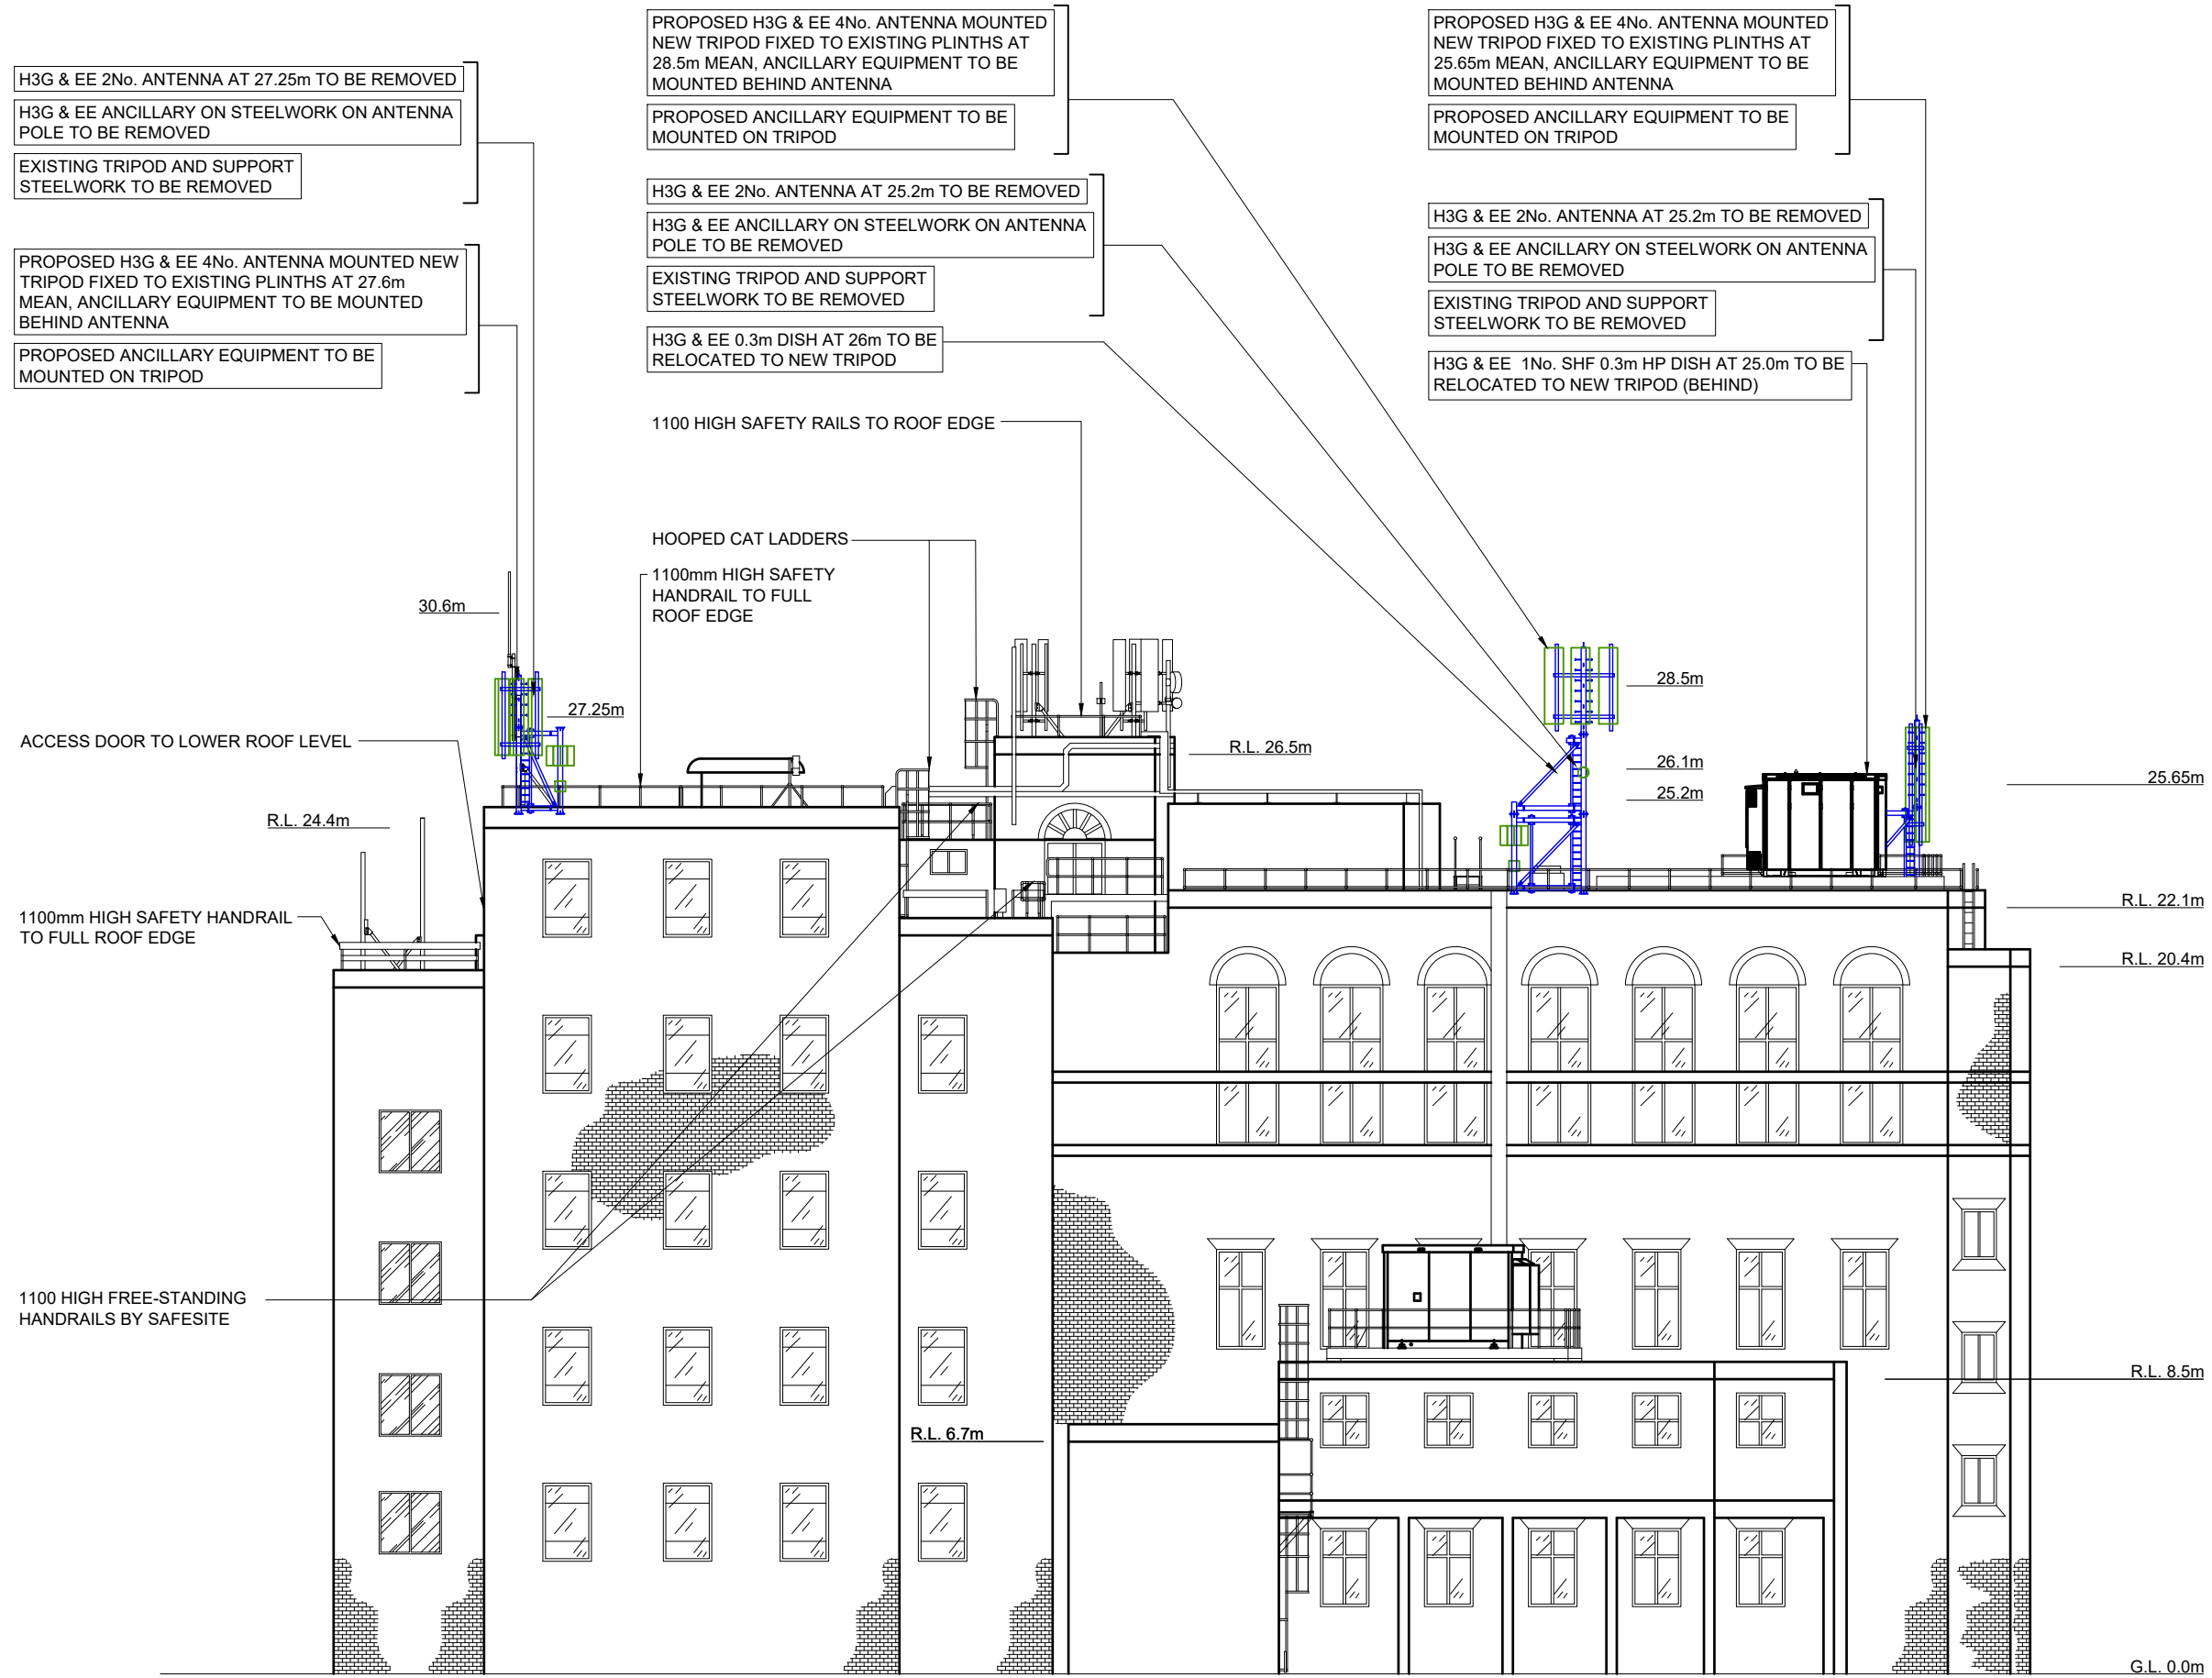

PROJECT No.	221785
CELL No.	CMN014
PROJ No	
PROJ No	
PROJ No	
PROJ No	
PROJ No	
A	PROJ No 221785/221716 PLANNING
ISS	REVISION
	DATE
	DRN
	APP

cellnex
 driving telecom connectivity

CELLNEX UK
 R+, 4TH FLOOR, 2 BLAGRAVE STREET, READING, RG1 1AZ
 Tel. 020 4526 8553

SITE No **168856**
 MAIDA VALE TE
 MAIDA VALE
 CAMDEN
 GREATER LONDON 3
 W9 1QD

NGR TQ 25720 83380

OS GRID

TITLE
 PLANNING APPLICATION
 ELEVATION - EAST

SCALE	1:200
DRAWN	IM
APPROVED	DAL
DRG No.	Sheet 1 of 1
168856-06-153-MD038	38