
 


Name:		Date:
Design		
Purchasing		
Production		
Quality		
Client:	Caudalie	
Site Address:	36 Percy Street, W1D 2DH, London	
Drawing Status:	.	
Drawing Title:	Existing Lower Ground Floor Plan	
Date:	17.02.22	
Drawn By:	TM	Check By:
Scale:	1:100 @ A3	
Sheet No.	A1.11	
Revision:	03	


Revision Detail:	Date:
-	
-	
-	
-	

Studio XM
222 Kensal Road
London, W10 5BN

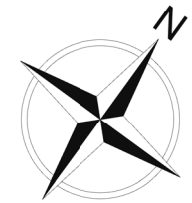

LOWER GROUND FLOOR LEGEND

Symbol	Description
<div></div>	Existing masonry
<div></div>	New built
<div></div>	Removals

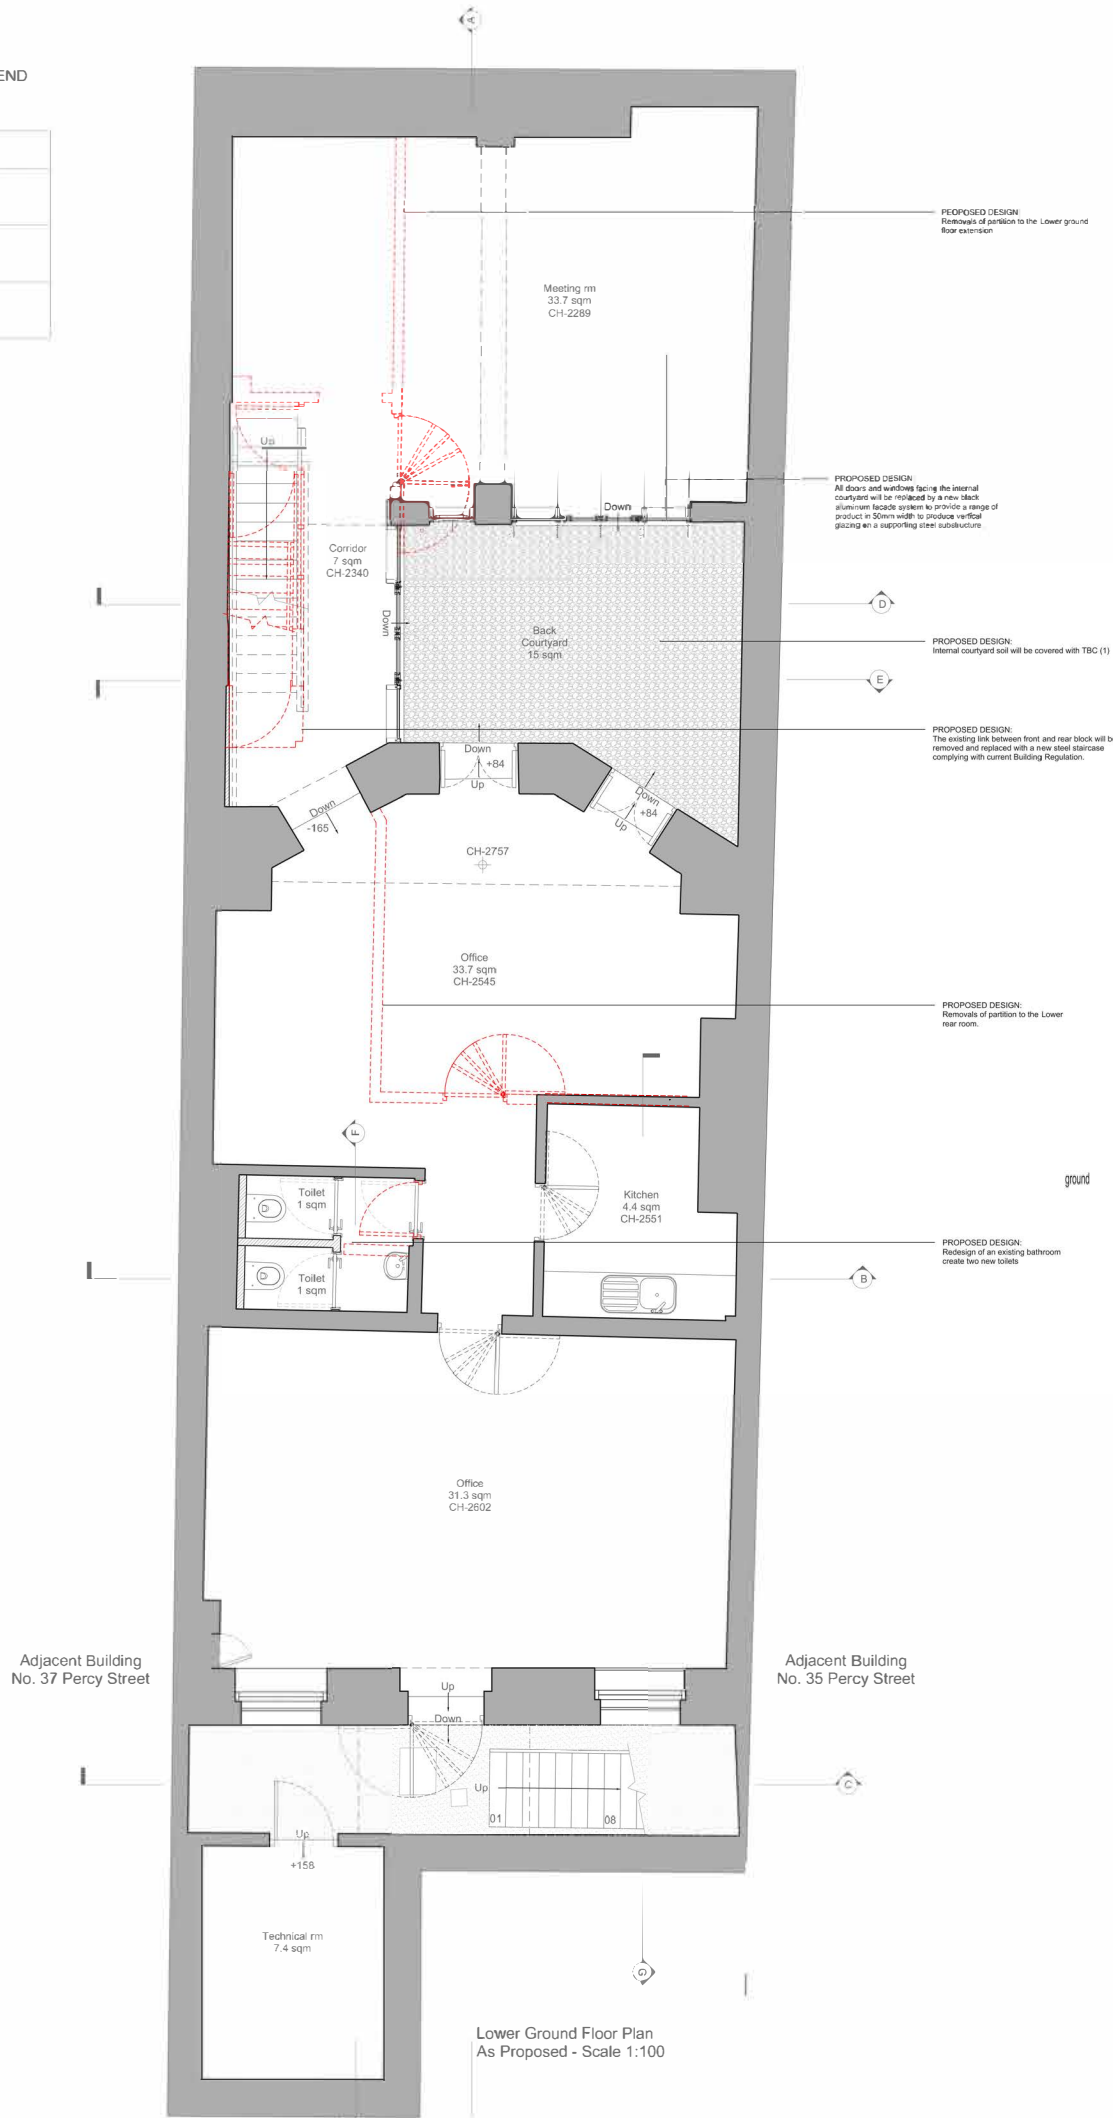

Lower Ground Floor Plan
As Proposed - Scale 1:100

Name: Date:

Design

Purchasing

Production

Quality

Client: Caudalie
Site Address: 36 Percy Street, W1D 2DH, London

Drawing Status: .

Drawing Title: Demolition
Lower Ground Floor Plan

Date: 17.02.22

Drawn By: TM Check By:

Scale: 1:100 @ A3

Sheet No. A1.12

Revision: 03

Revision Detail: Date:

-	
-	
-	
-	


Studio XM
222 Kensal Road
London, W10 5BN



0 1 2 3 4 5 6m
SCALE 1:100

LOWER GROUND FLOOR LEGEND

Symbol	Description
<div></div>	Existing masonry
<div></div>	New built

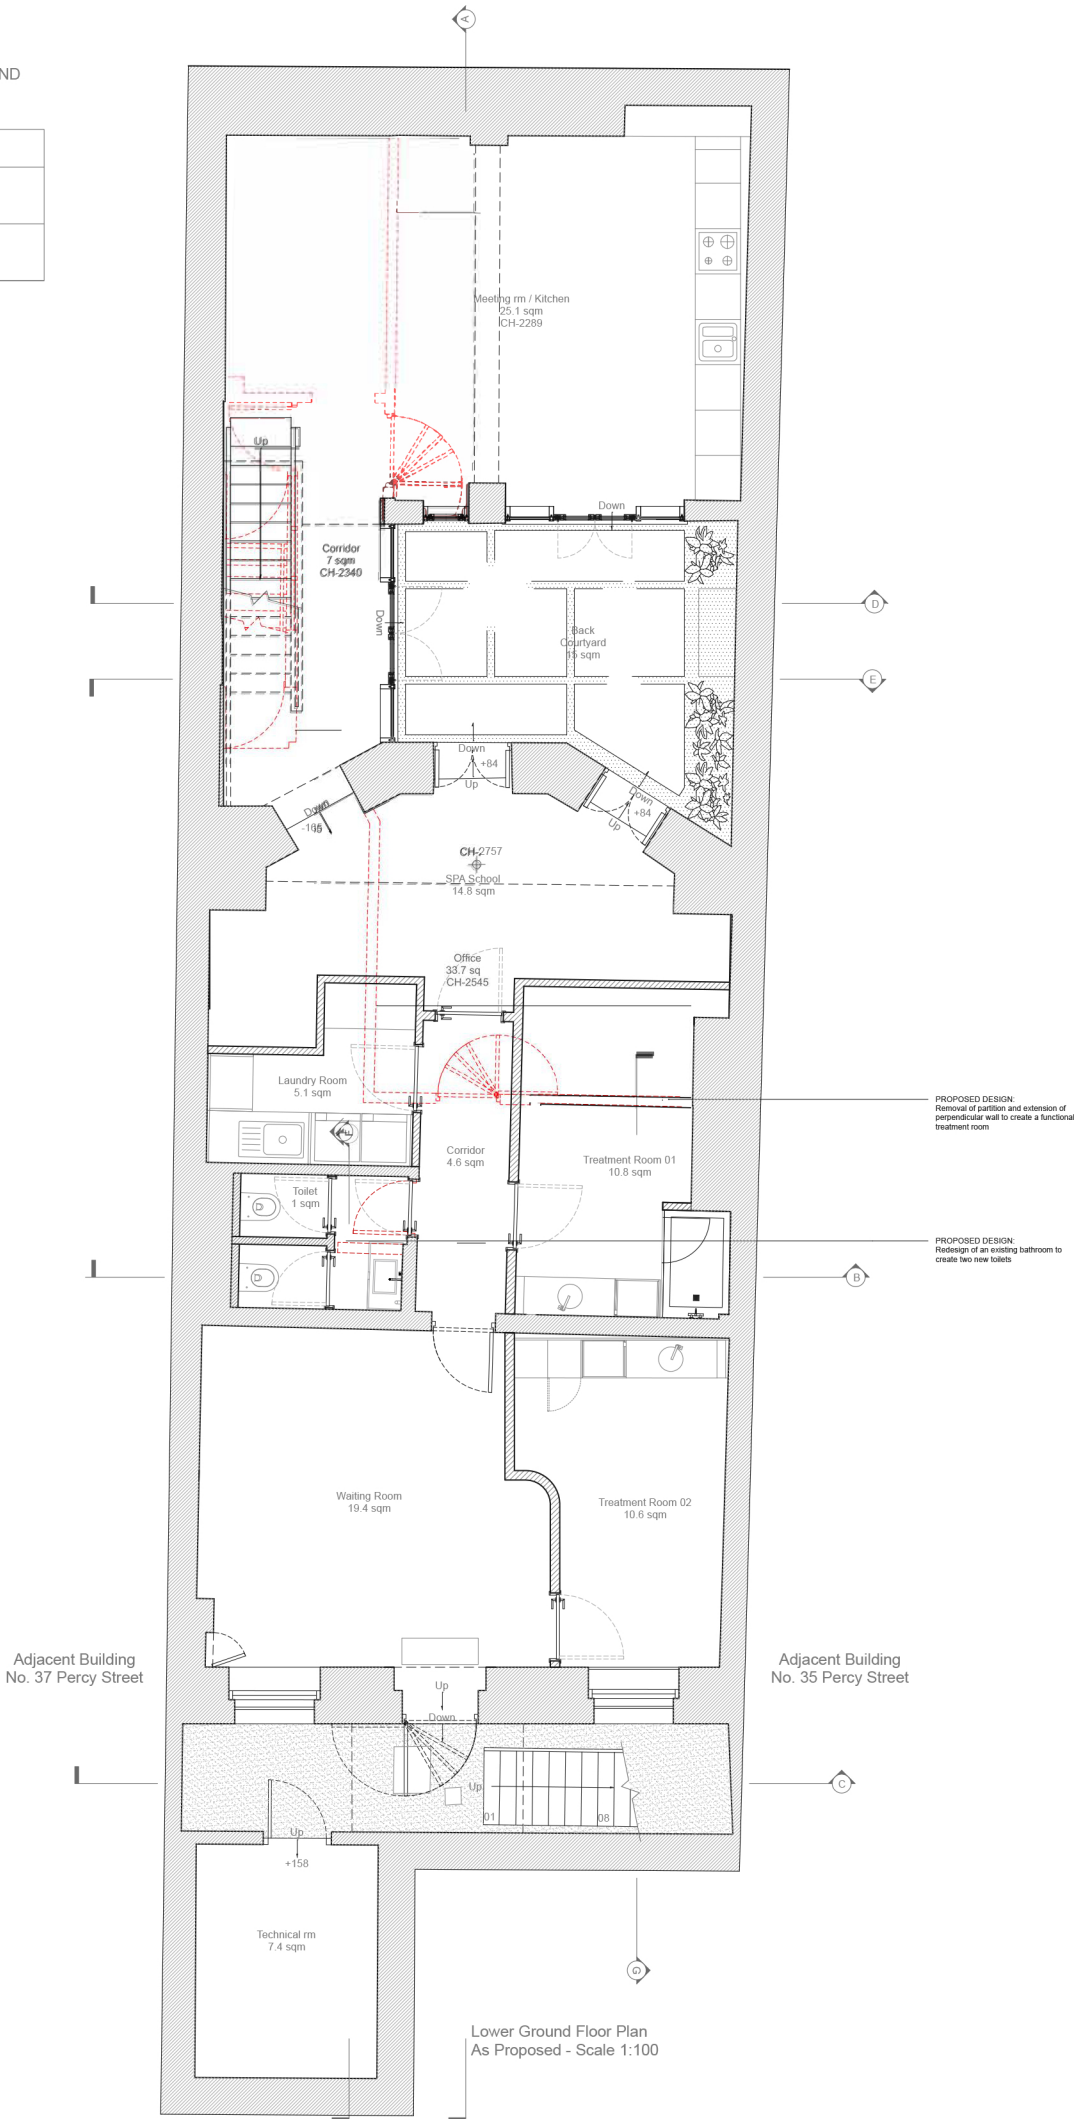

Name: Date:

Design

Purchasing

Production

Quality

Client: Caudalie

Site Address: 36 Percy Street, W1D 2DH, London

Drawing Status: .

Drawing Title: Proposed Lower Ground Floor Plan

Date: 15.03.22

Drawn By: TM Check By:

Scale: 1:100 @ A3


Sheet No. A1.13

Revision:


Revision Detail: Date:

-	
-	
-	
-	

Studio XM
222 Kensal Road
London, W10 5BN

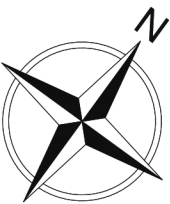

0 1 2 3 4 5 6m
SCALE 1 : 100

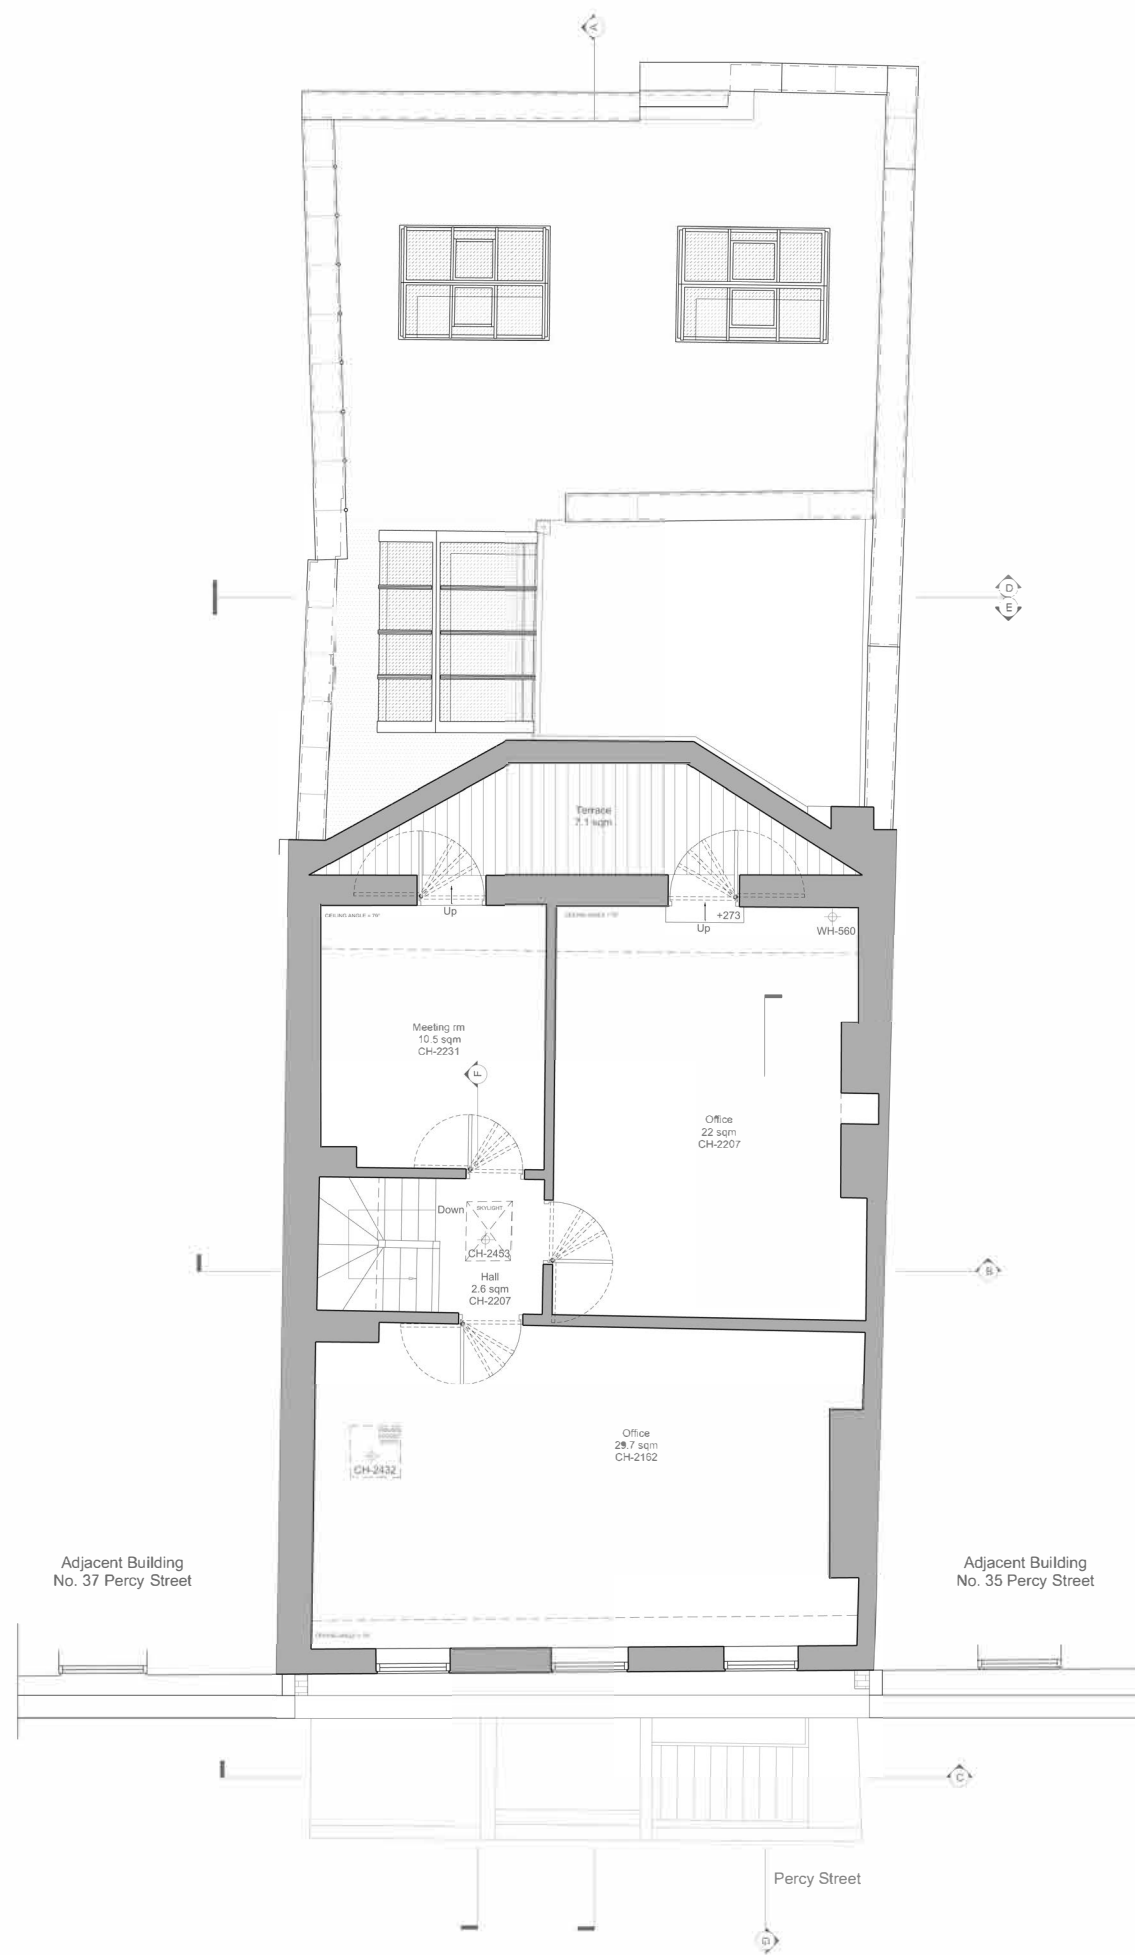


Third Floor Plan
As Existing - Scale 1:100

Name:		Date:
Design		
Purchasing		
Production		
Quality		
Client:	Caudalie	
Site Address:	36 Percy Street, W1D 2DH, London	
Drawing Status: .		
Drawing Title:	Existing Third Floor Plan	
Date:	15.03.22	
Drawn By:	TM	Check By:
Scale:	1:100 @ A3	
Sheet No.	A1.21	
Revision:		


Revision Detail:	Date:
-	
-	
-	
-	

Studio XM
222 Kensal Road
London, W10 5BN

 

THIRD FLOOR LEGEND

Symbol	Description
<div></div>	Existing masonry
<div></div>	New built
<div></div>	Removals

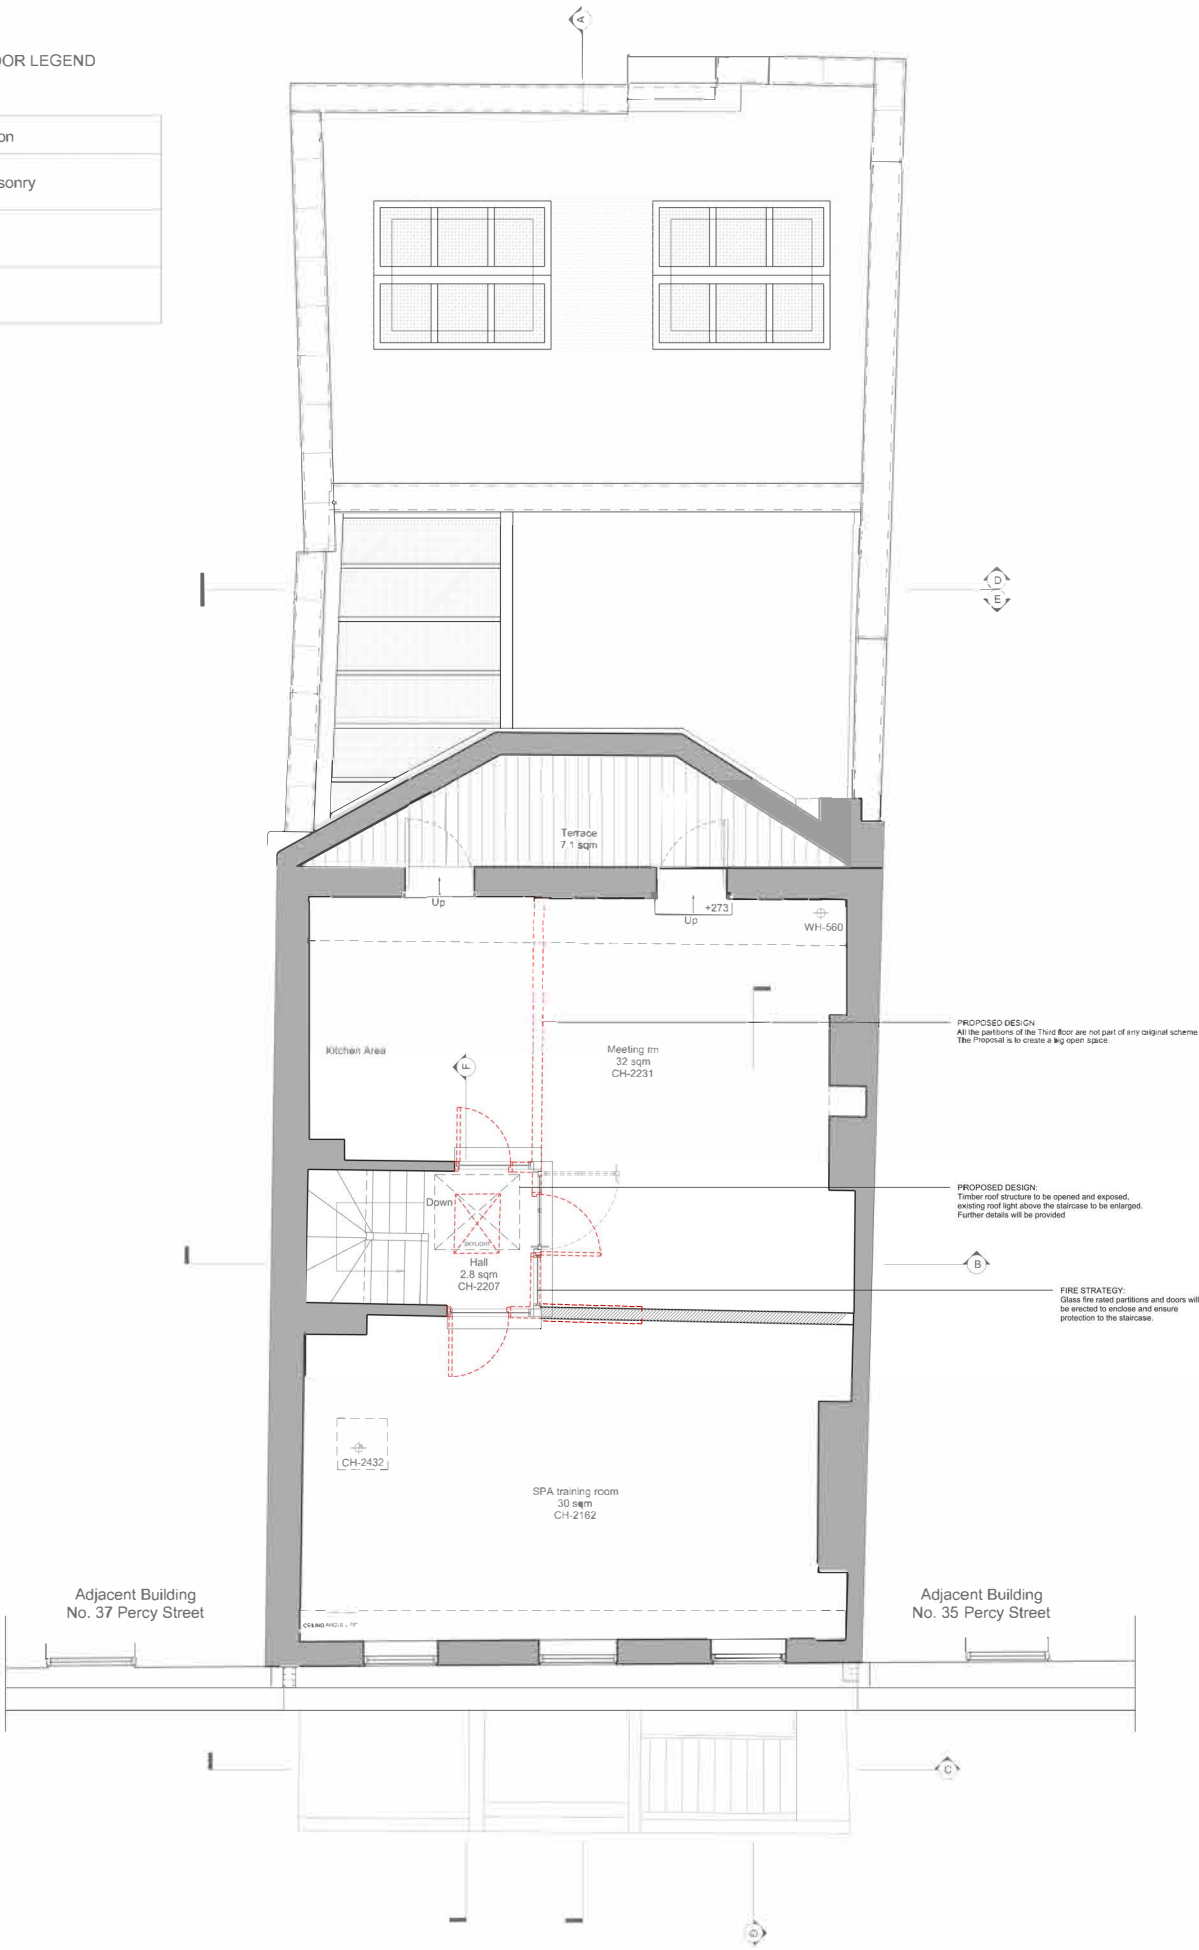

Third Floor Plan
As Proposed - Scale 1:100

Name: Date:

Design

Purchasing

Production

Quality

Client: Caudalie
Site Address: 36 Percy Street, W1D 2DH, London

Drawing Status: .

Drawing Title: Demolition
Third Floor Plan

Date: 15.03.22
Drawn By: TM Check By:
Scale: 1:100 @ A3

Sheet No. A1.22

Revision:

Revision Detail:	Date:
-	
-	
-	
-	


Studio XM
222 Kensal Road
London, W10 5BN



0 1 2 3 4 5 6m
SCALE 1:100

THIRD FLOOR LEGEND

Symbol	Description
<div></div>	Existing masonry
<div></div>	New built
<div></div>	Removals

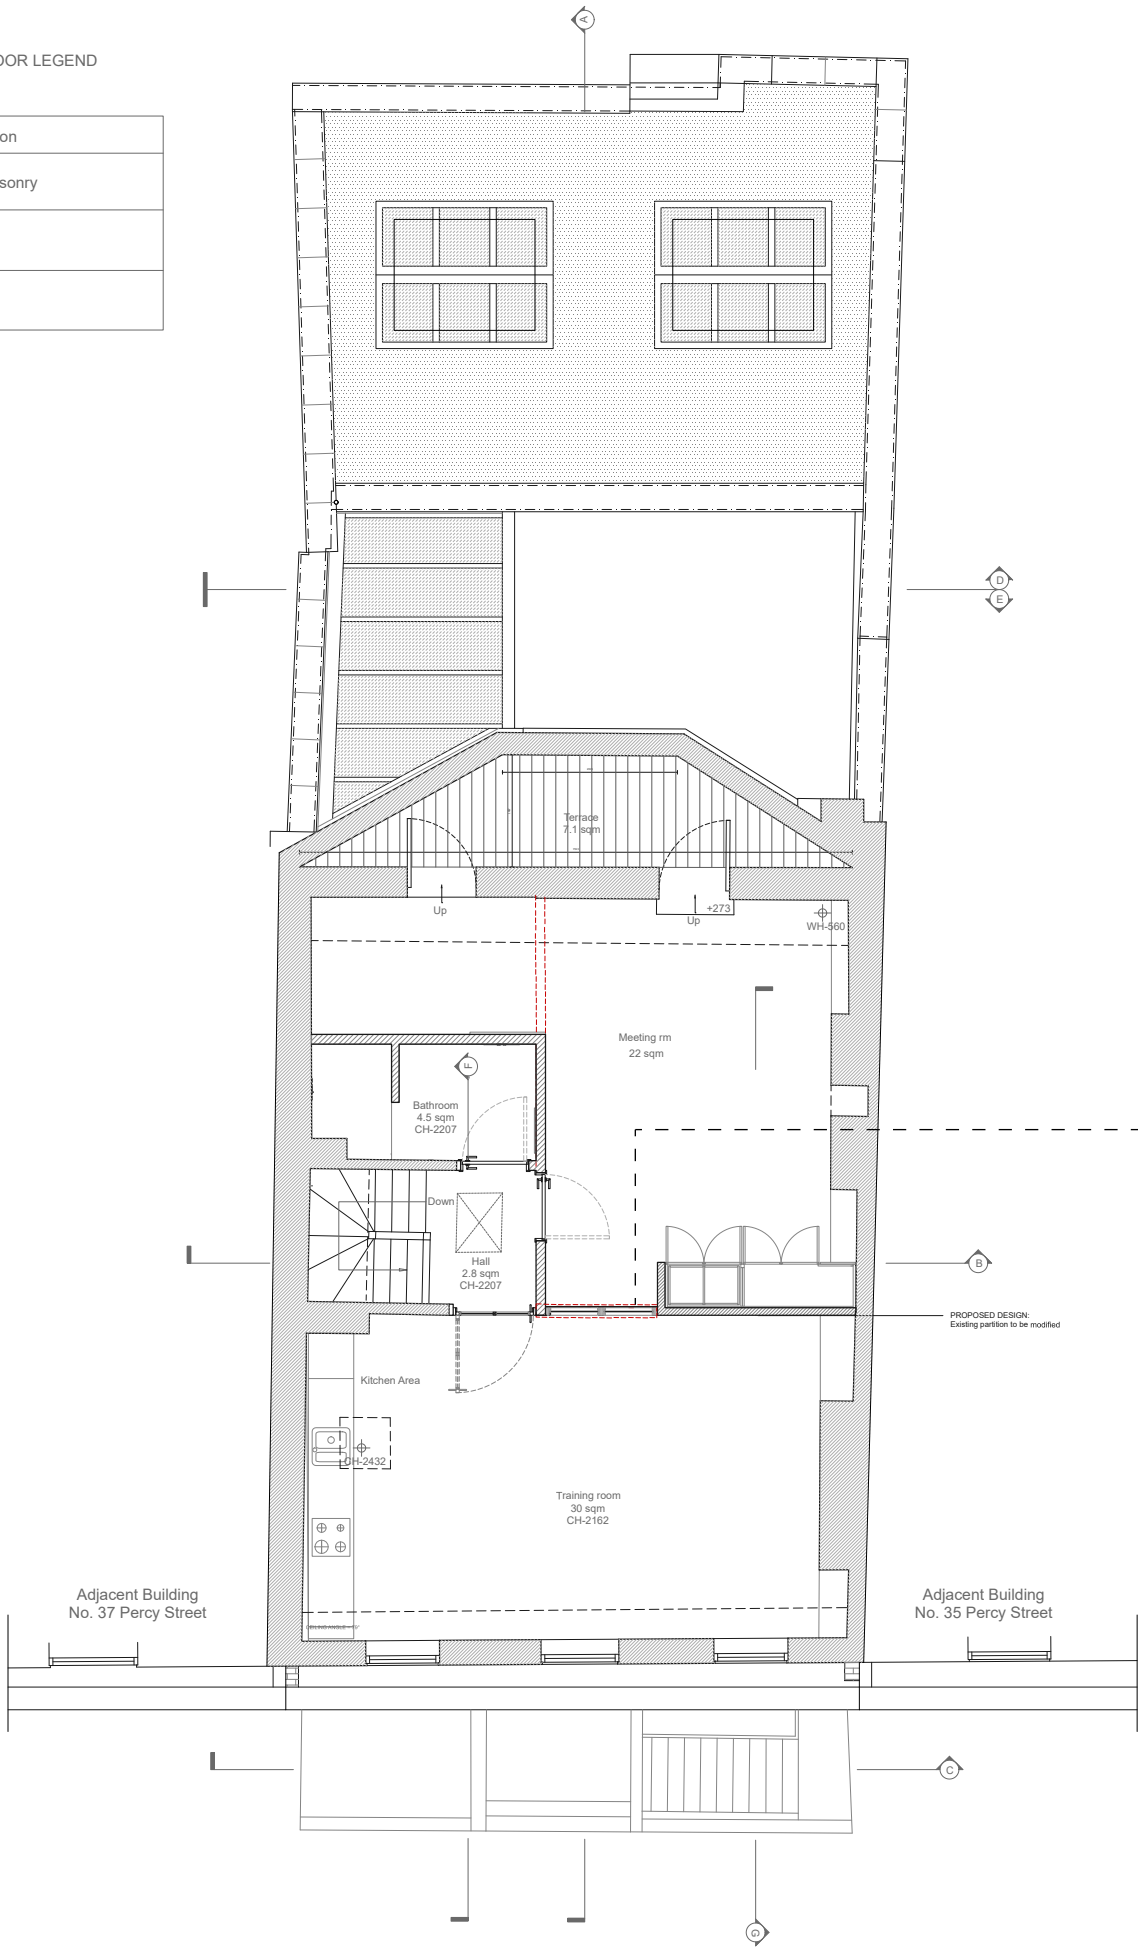

Third Floor Plan
As Proposed - Scale 1:100



Name: Date:

Design

Purchasing

Production

Quality

Client: Caudalie

Site Address: 36 Percy Street, W1D 2DH,
London

Drawing Status: .

Drawing Title: Proposed
Third Floor Plan

Date: 15.03.22

Drawn By: TM Check By:


Scale: 1:100 @ A3

Sheet No. A1.23

Revision:

Revision Detail:	Date:
-	
-	
-	
-	

Studio XM
222 Kensal Road
London, W10 5BN

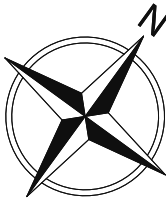

0 1 2 3 4 5 6m
SCALE 1 : 100