



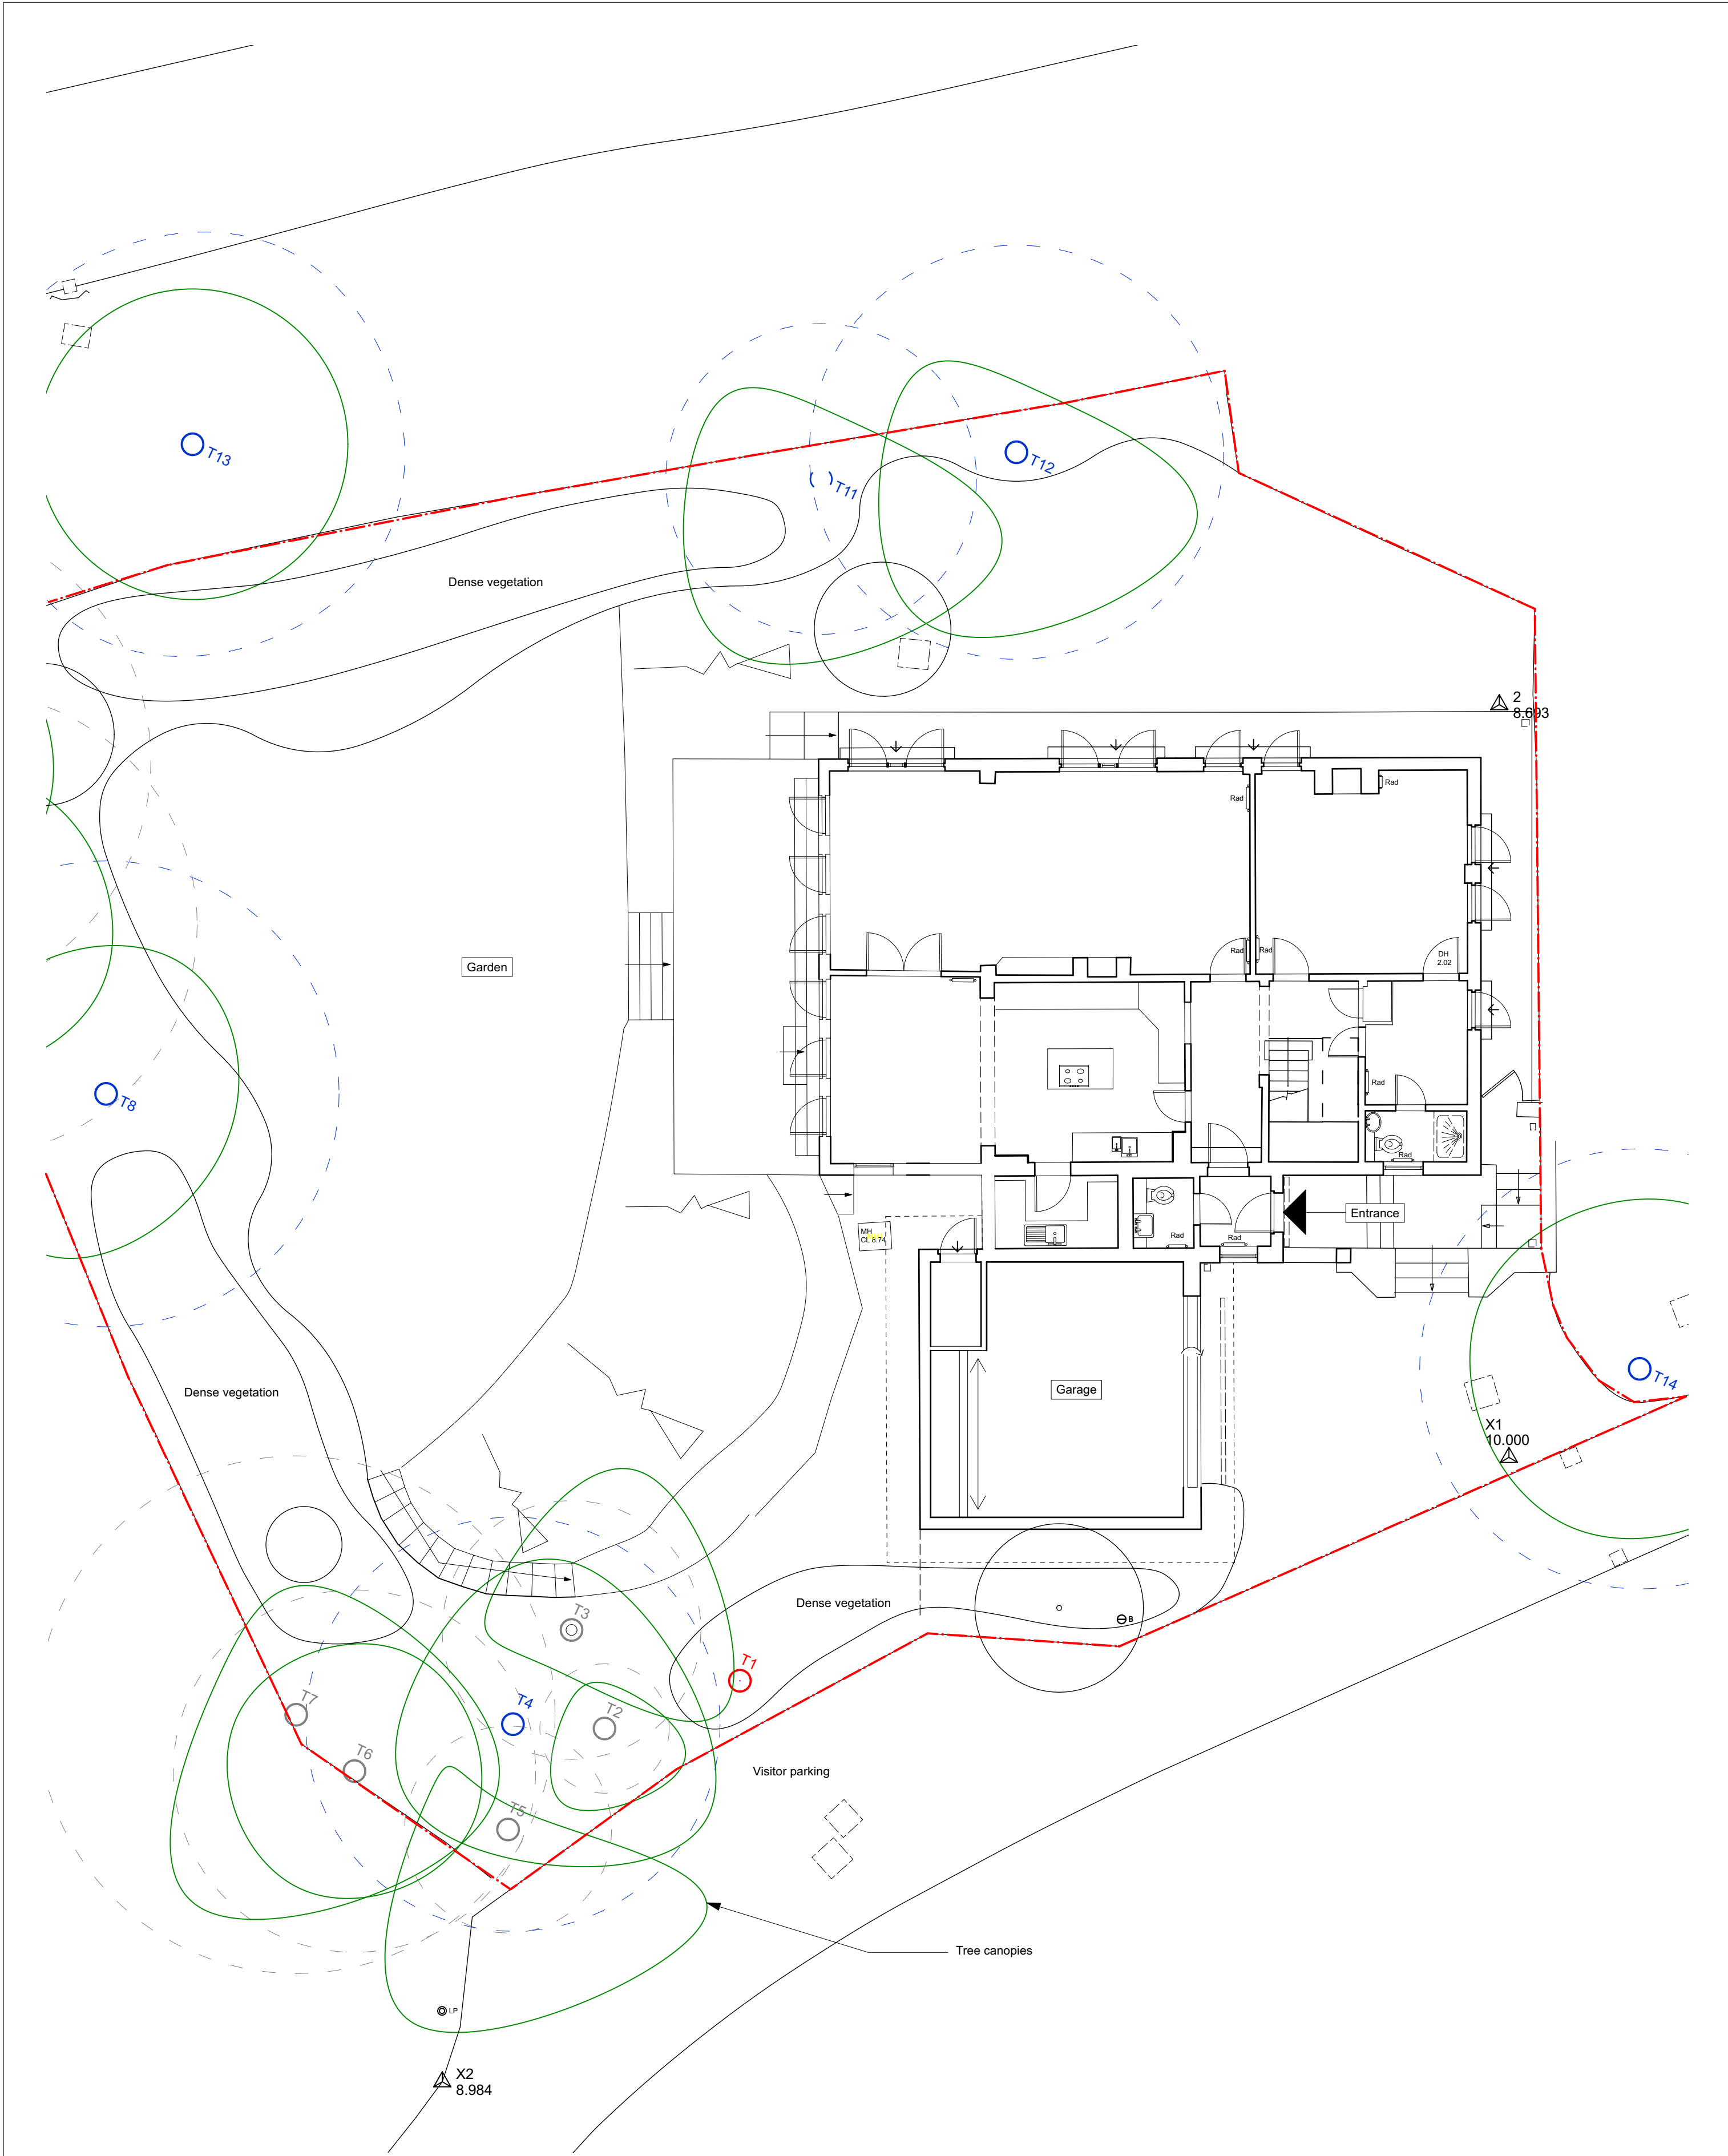

GROUND FLOOR PLAN - EXISTING

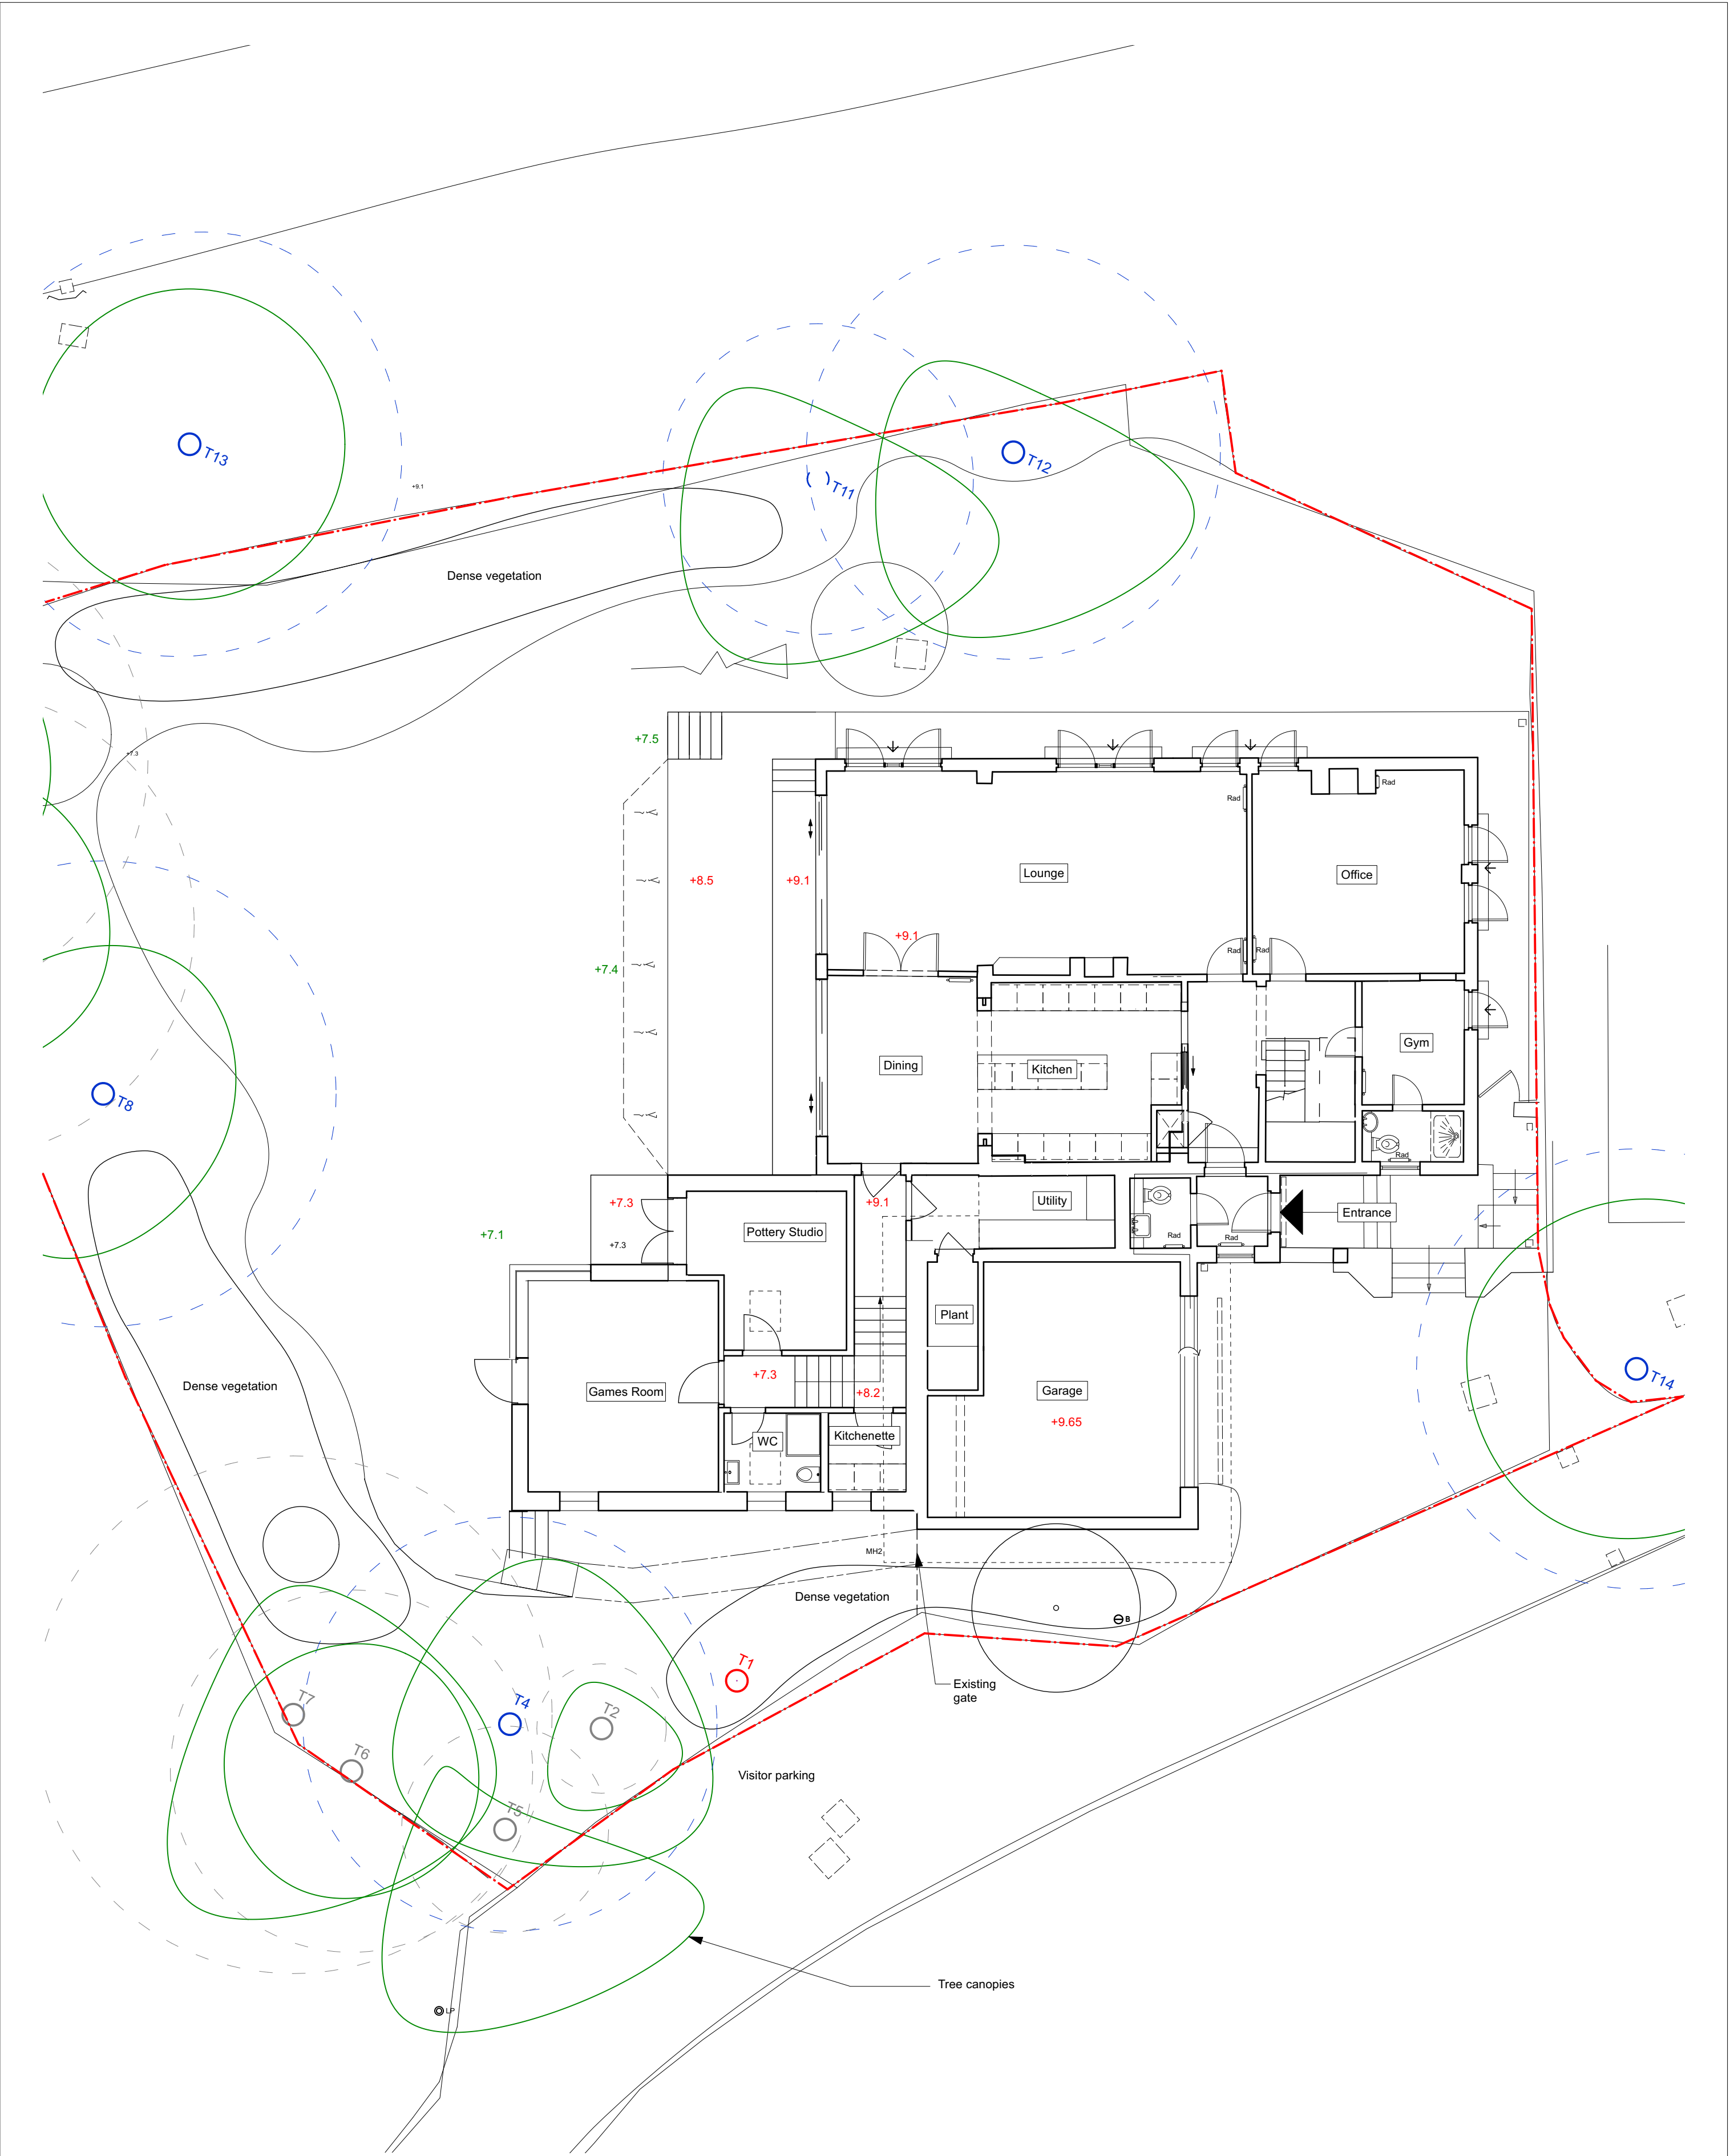

GROUND FLOOR PLAN - PROPOSED

revisions		project 23 Highfields Grove, London, N6 6HN	
P2		for	Cory & Adrian Learer
P3	26/10/2021	title	Ground Floor Plan - Existing and Proposed
P5		status	RIBA Stage 3
P6	30/04/2022	scale	1:100
MINOR AMENDMENT APPLICATION		size	A1
		drawing number	21041-3-010
			P6