



SECTION AA - EXISTING

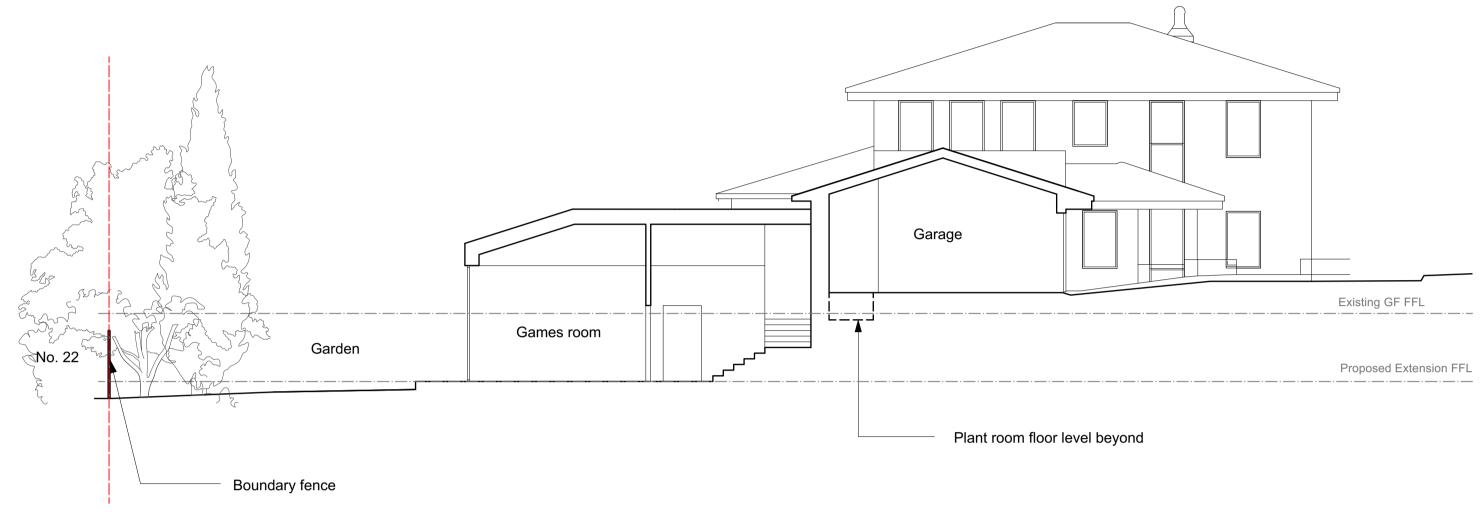


SECTION AA - PROPOSED

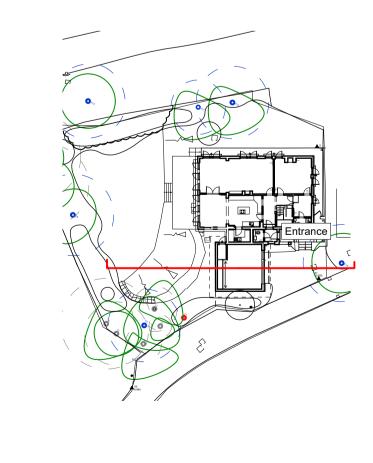

P2
P4 26/10/2021
P5 Ammendments in line with planning officer's requests.
P6 23/03/2022 Minor Amendment Application
P7 30/03/2022 Minor Amendment Application

----- SITE BOUNDARY

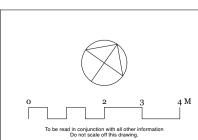

020 7267 5123 www.mulroyarchitects.com

project 23 Highfields Grove, London, N6 6HN for Cory & Adrian Learer

title Roof Plan - Existing and Proposed status RIBA Stage 3

scale 1:100 size A1