


Existing Site Plan
Scale 1:200

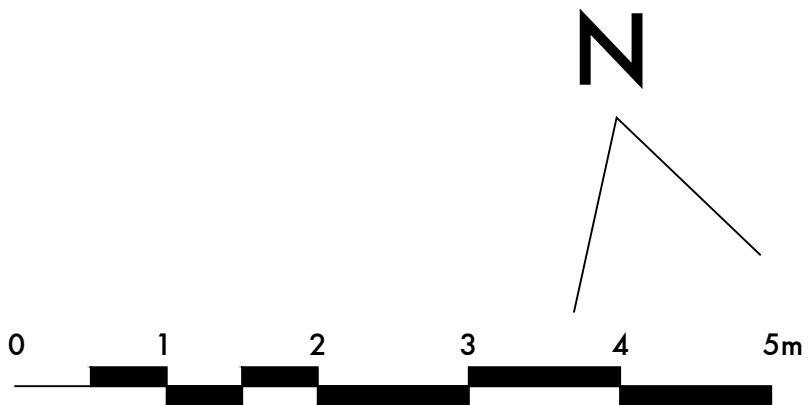

NOTES
ALL DIMENSIONS TO BE CHECKED ON SITE PRIOR TO COMMENCEMENT OF WORK. NO SCALING. ANY DISCREPANCIES TO BE REPORTED TO THE ARCHITECT. ©

KEY PLAN

REV	DATE	COMMENT
P1	01.04.22	First Issue

PLANNING

STEYN  STUDIO

Unit G1 | Lion Works | 55-57 Wallis Road
London, E9 5UH
mob: 07930808586 | tel: +44 (0) 20 323 90228
email: info@steynstudio.com | web: steynstudio.com

PROJECT NAME	Garden Pavilion
ADDRESS	3 Hilltop Road London, NW62QA
DRAWING	Existing site plan
DRAWING NO.	F 0 102 P1
DATE	April 2022
SCALE	1:200 @ A1
DRAWN BY	CF
CHECKED BY	CS

F | 0 | 102

P1